
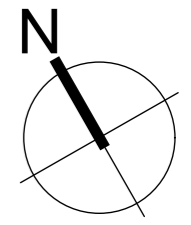


The information contained in the document is copyright and may not be used or reproduced for any other project or purpose. Verify all dimensions and levels on site and report any discrepancies prior to the commencement of work. Drawings are to be read in conjunction with all contract documents. Use figured dimensions only. Do not scale from drawings. Manns & Troup cannot guarantee the accuracy of content and format for copies of drawings issued electronically. The completion of the issue details checked and authorised section below is confirmation of the status of the drawing. The drawing shall not be used for construction unless endorsed "For Construction" and authorised for issue.

01	Issue for Information	31/10/2024
02	Issue for Information	19/12/2024

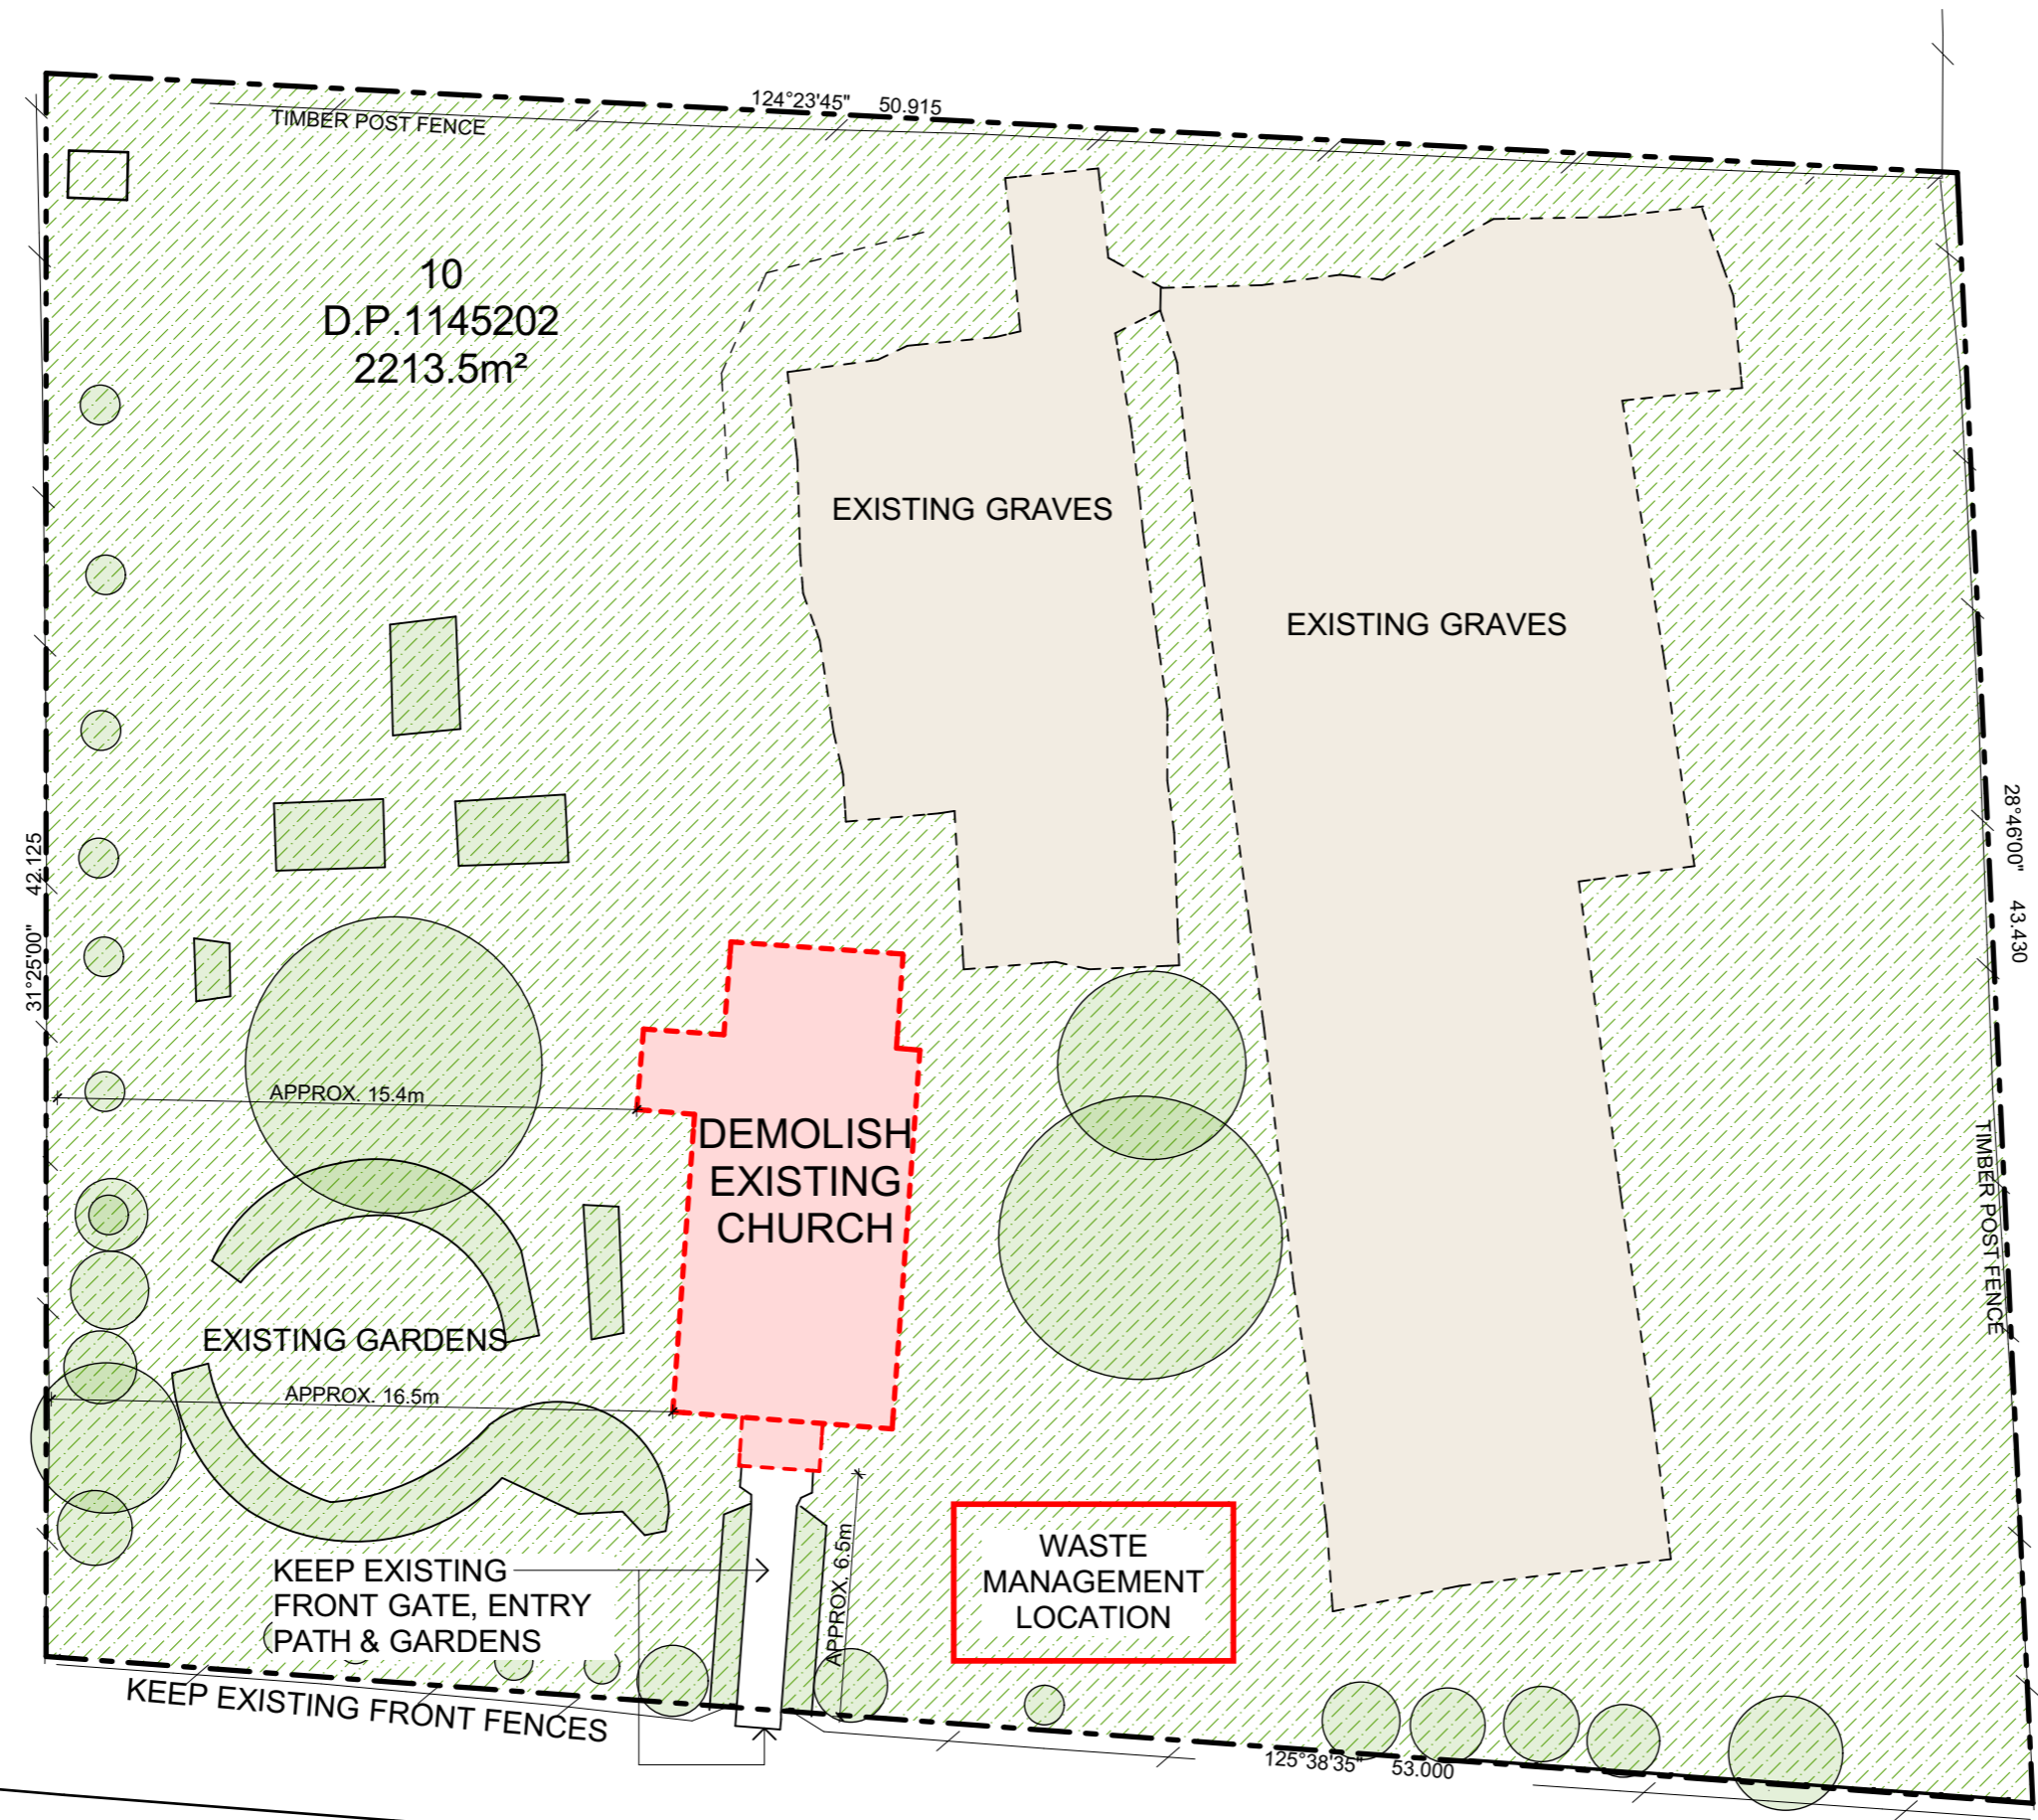

Client
Newcastle Anglican

Project
Former St John's Lostock Church
Demolition

Drawing Title
Demolition Plan

Job Number	Drawing Number	Issue
456	SK01	02



Demolition Plan
SCALE 1:200 @ A3