



1 GROUND FLOOR - LOCATION
1 : 1000

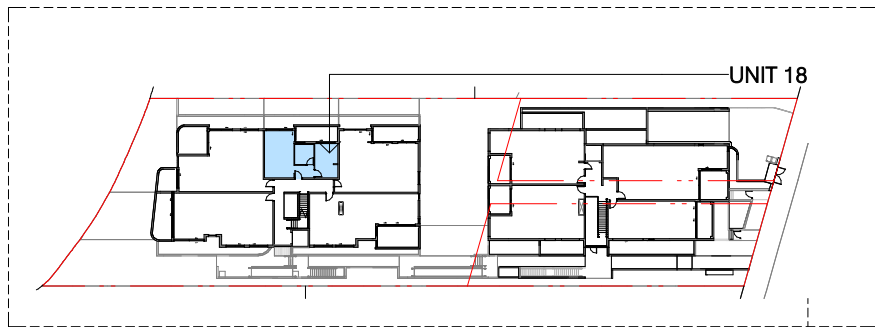

2 FIRST FLOOR - LOCATION
1 : 1000

NOTE:
DESIGN TO COMPLY WITH THE REQUIREMENTS LISTED IN THE ADAPTABLE HOUSING ASSESSMENT REPORT AND IN ACCORDANCE WITH **AS1425.1 - 2009** AND **AS4299 -1995**

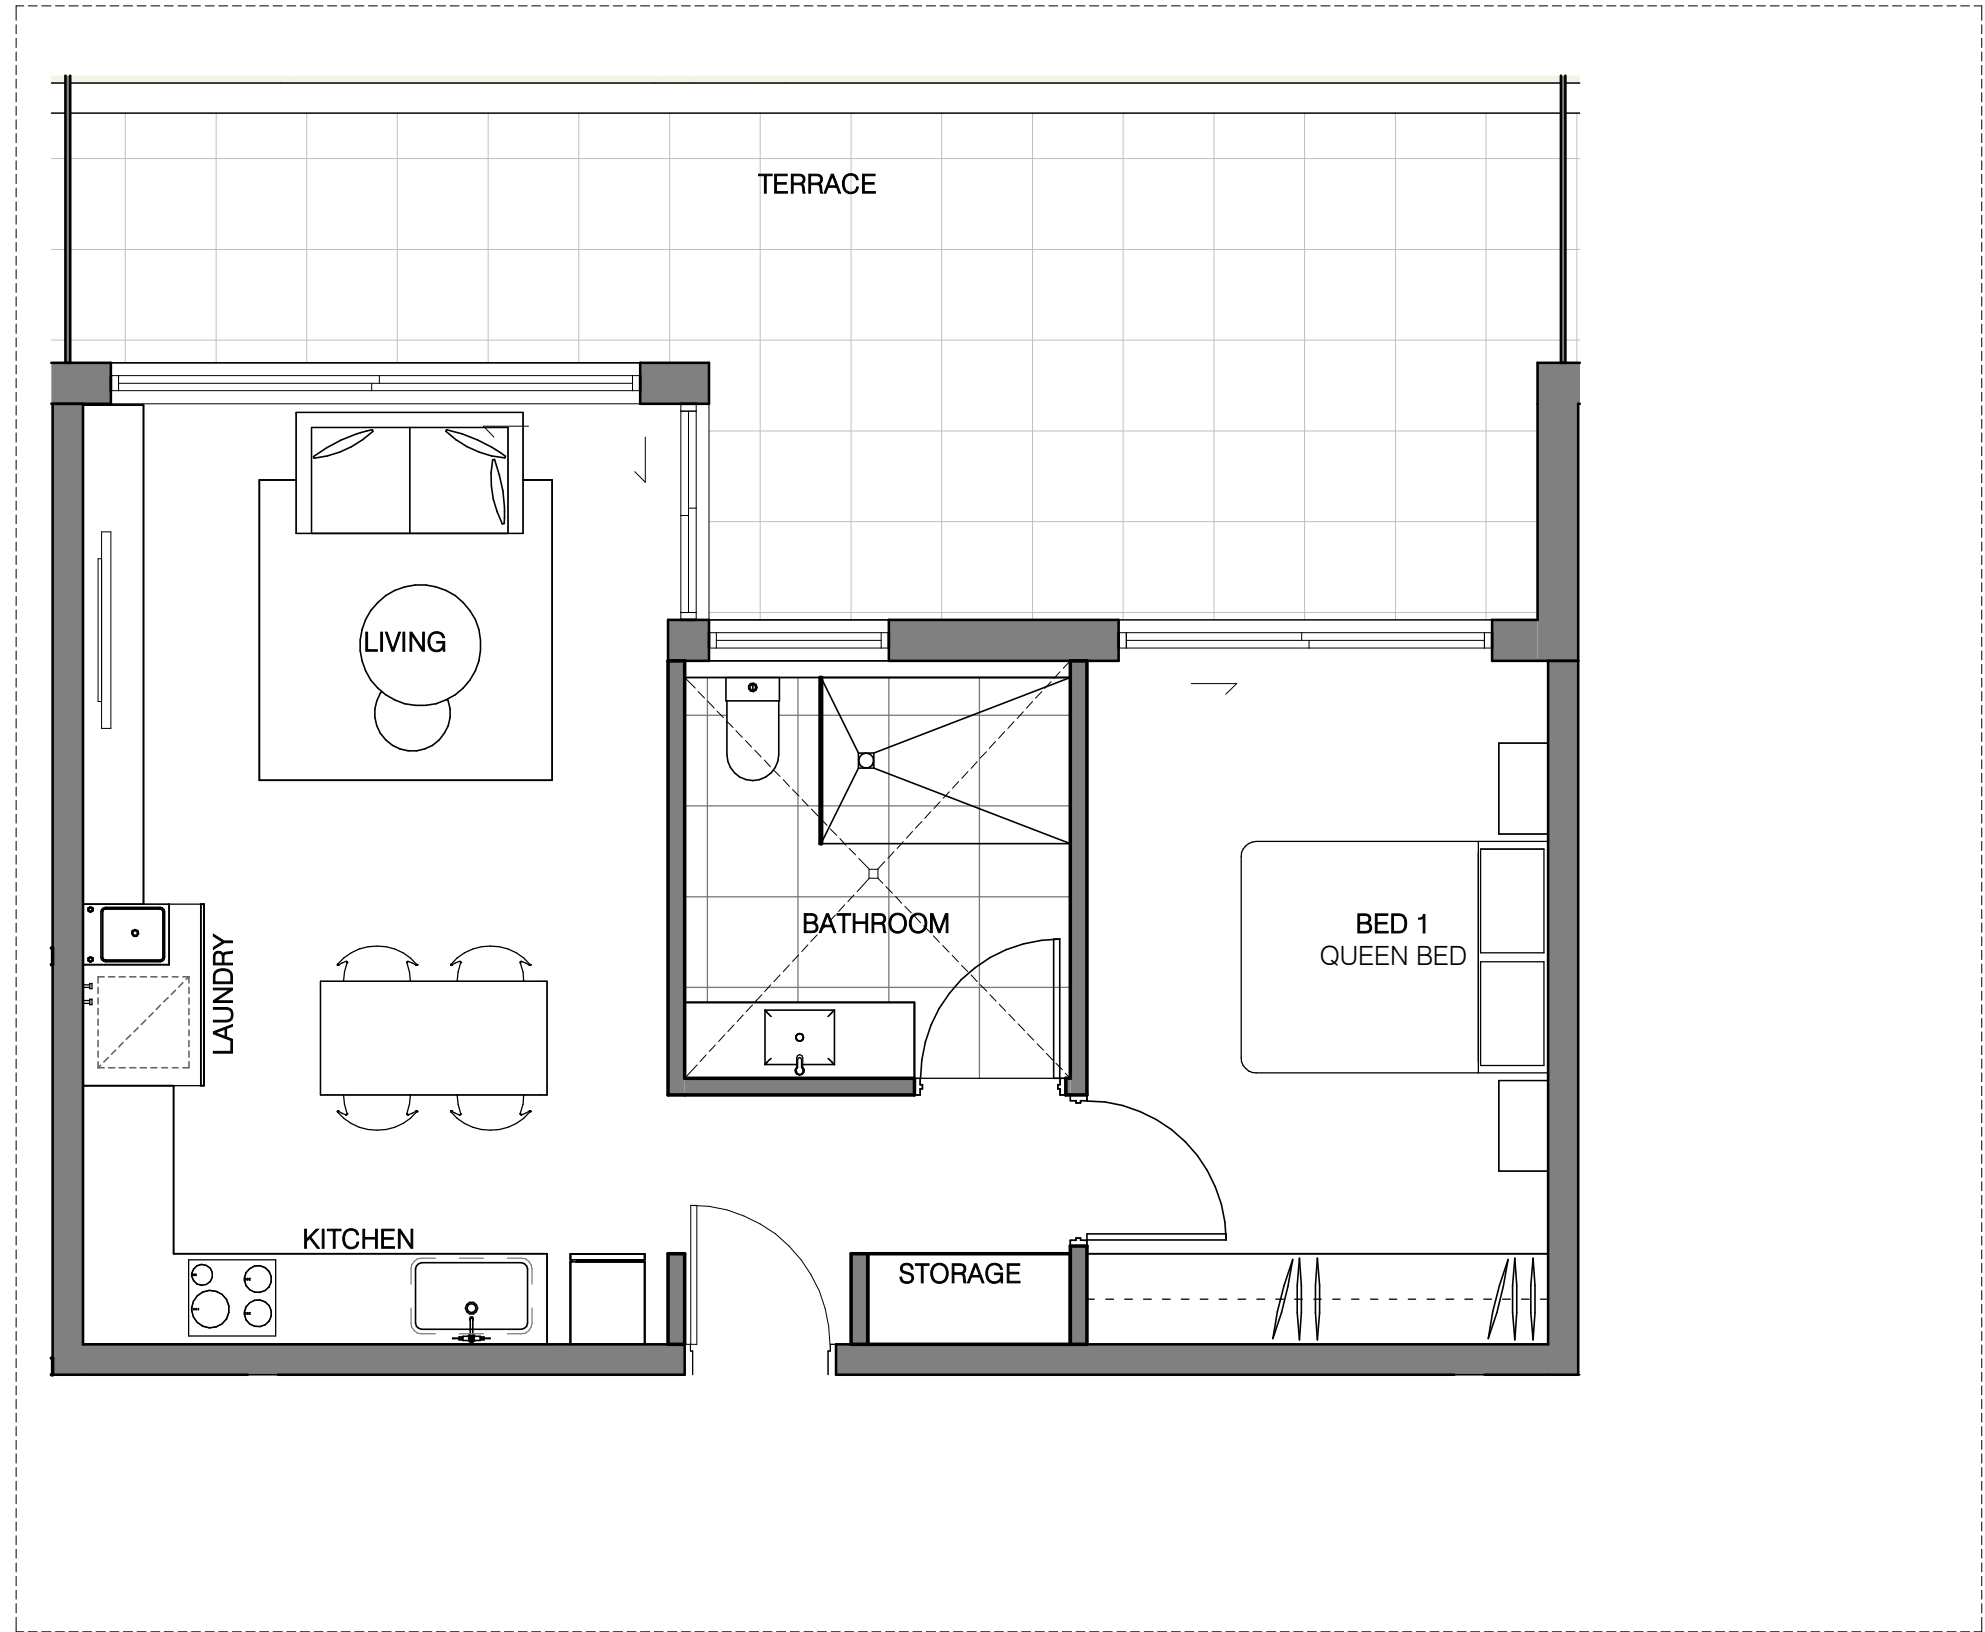

3 ADAPTABLE UNIT - PRE
1 : 50


ARCHITECT



t: 02 8970 5417
e: studio@bjbarchitects.com.au
a: 3.09/77 Dunning Ave,
Rosebery NSW 2018

BJB Architects Pty Ltd
Nominated Architect:
Barry Babikian NSW Reg No. 8806

NORTH

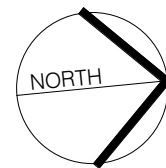

ISSUE	AMENDMENT	DATE
A	ISSUED FOR DEVELOPMENT APPLICATION	28.11.2024

PROJECT

24A, 24B, 24C WENTWORTH
ST, CROYDON PARK

NEW MULTI UNIT DWELLING
DEVELOPMENT

ADAPTABLE UNIT - PRE


SCALE: As indicated@ A3 DATE: 28.11.2024

ISSUE: A - ISSUED FOR DEVELOPMENT APPLICATION


THIS DOCUMENT IS THE COPYRIGHT OF BJB ARCHITECTS. ALL INFORMATION ILLUSTRATED ON THIS DOCUMENT IS TO BE CHECKED AND VERIFIED ON SITE. IN THE EVENT OF DISCREPANCIES REFER TO BJB ARCHITECTS PRIOR TO COMMENCEMENT OF THE WORK. DO NOT SCALE DRAWINGS MANUALLY OR ELECTRONICALLY

2022-001

A1700

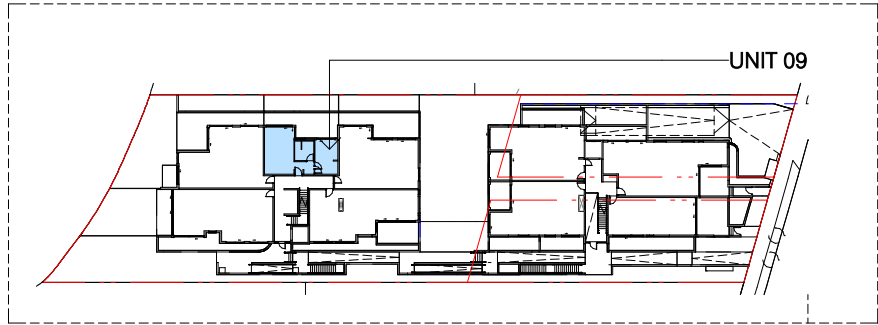


1 GROUND FLOOR - LOCATION
1 : 1000

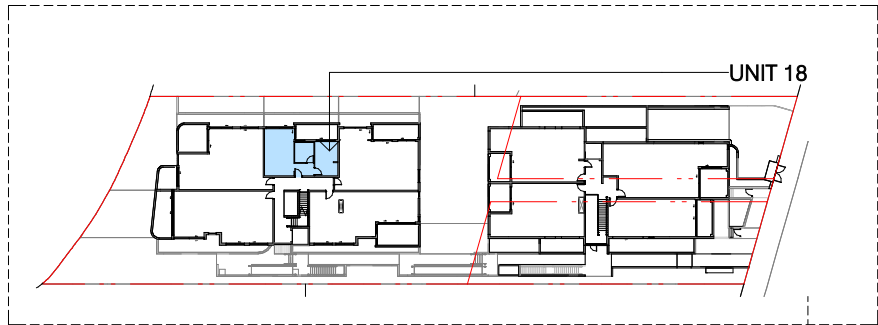

2 FIRST FLOOR - LOCATION
1 : 1000

NOTE:
DESIGN TO COMPLY WITH THE REQUIREMENTS LISTED IN THE ADAPTABLE HOUSING ASSESSMENT REPORT AND IN ACCORDANCE WITH **AS1425.1 - 2009** AND **AS4299 -1995**

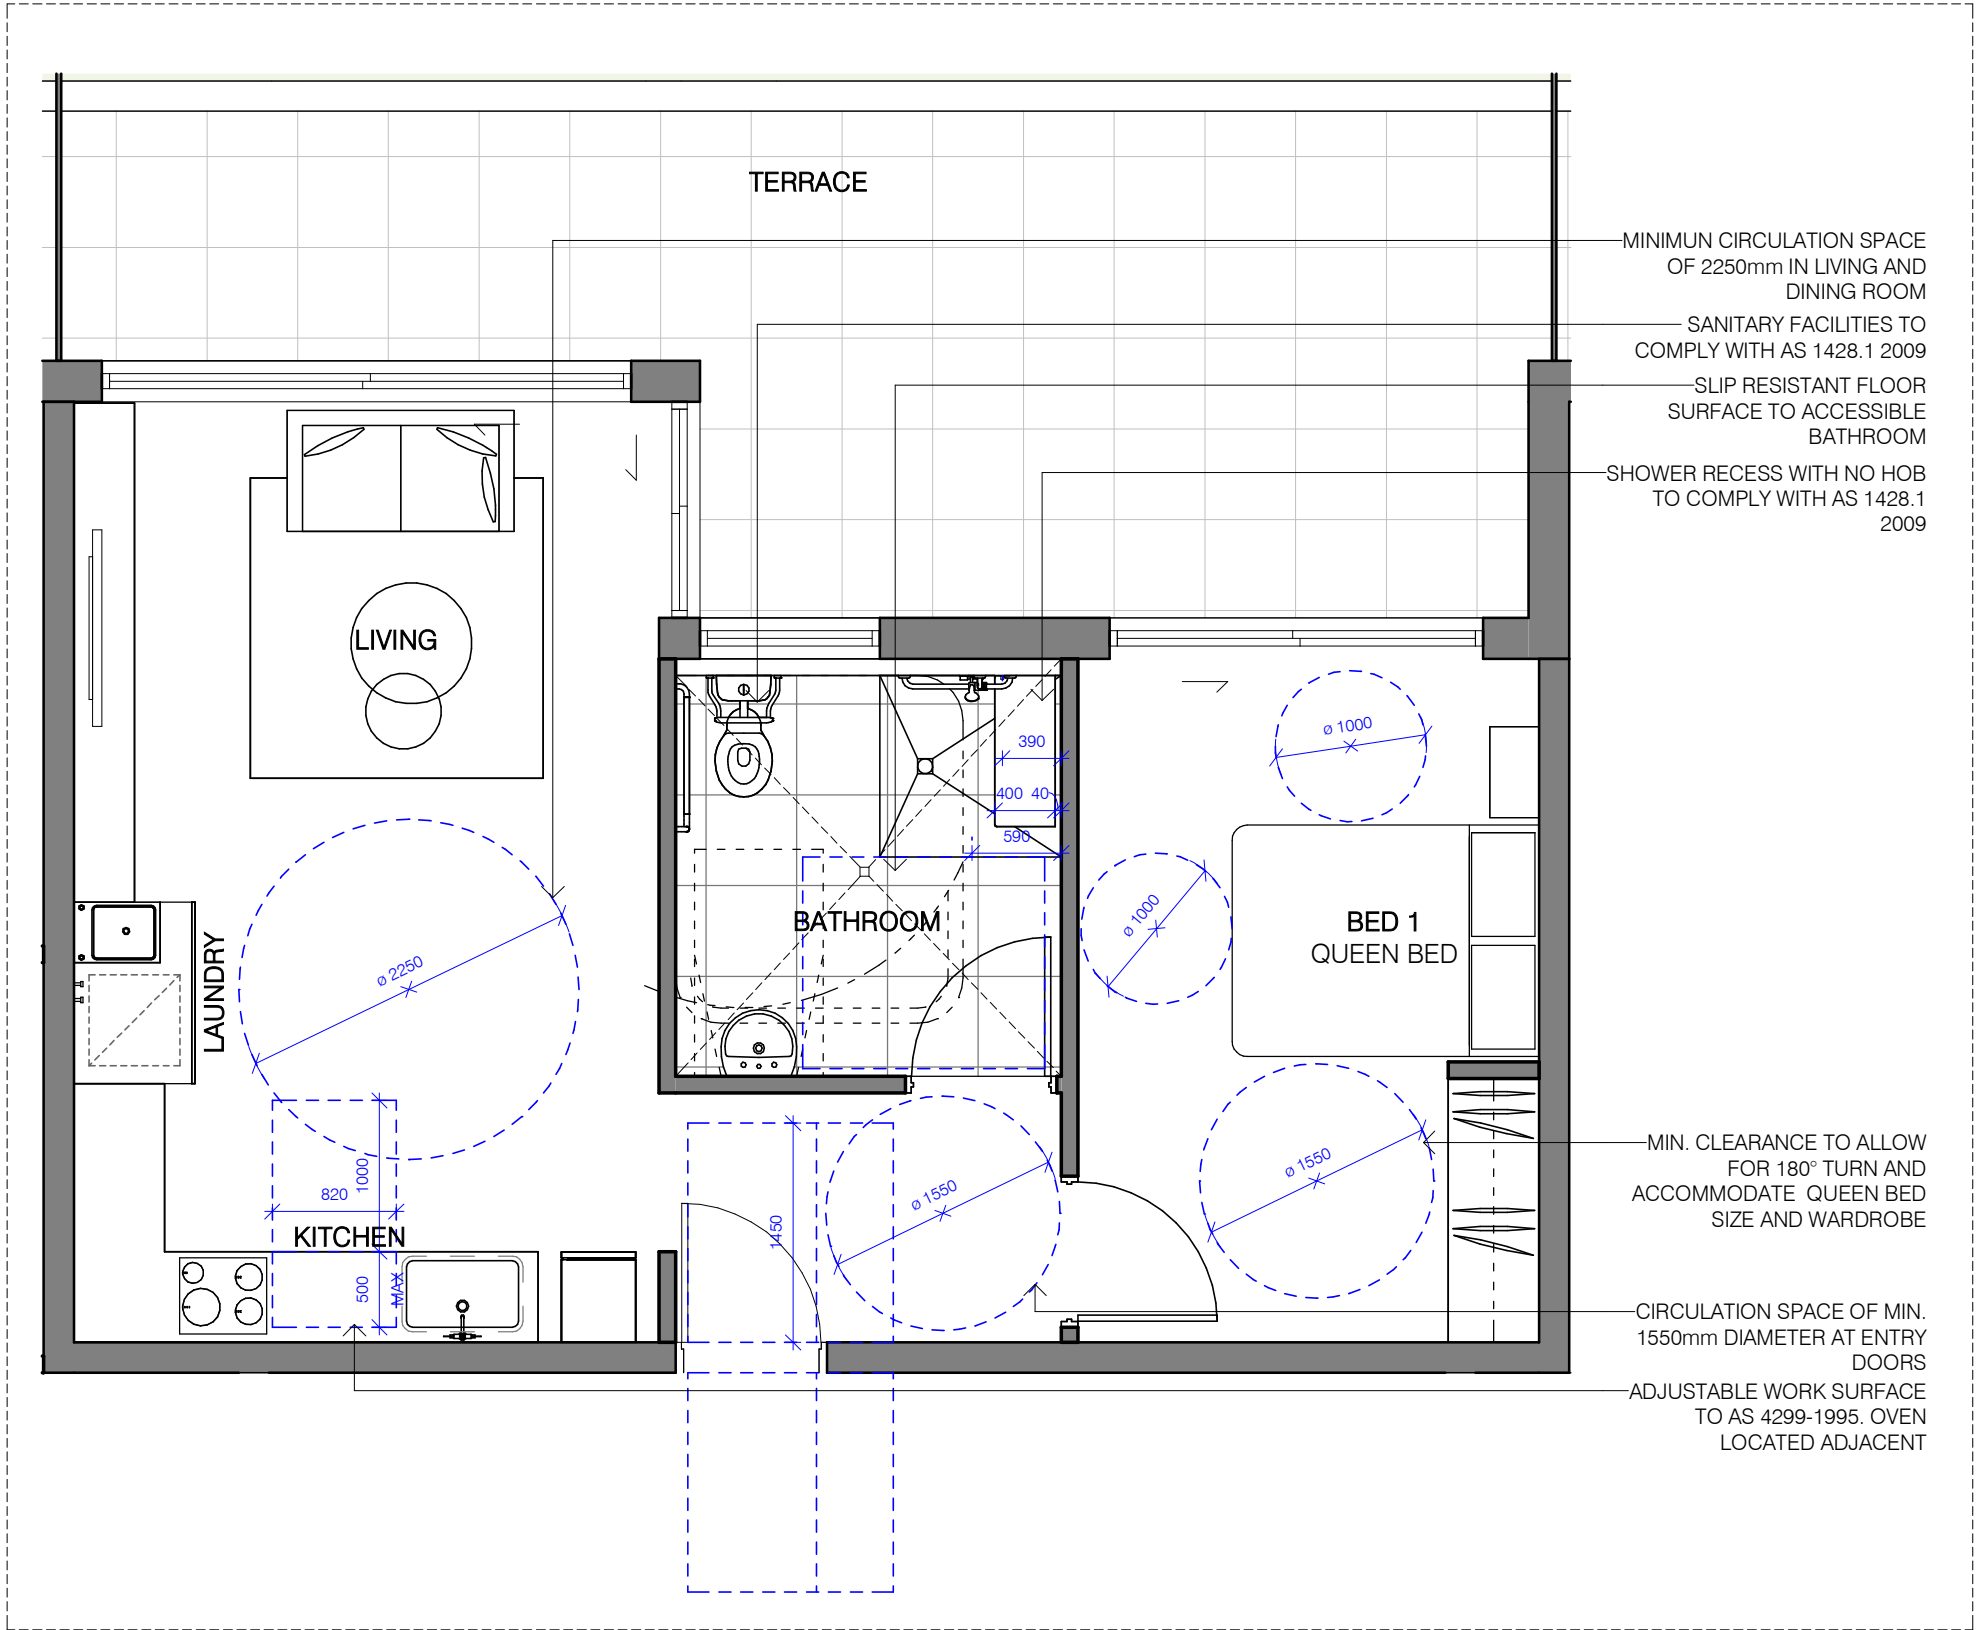

3 ADAPTABLE UNIT - POST
1 : 50


ARCHITECT



t: 02 8970 5417
e: studio@bjbarchitects.com.au
a: 3.09/77 Dunning Ave,
Rosebery NSW 2018

BJB Architects Pty Ltd
Nominated Architect:
Barry Babikian NSW Reg No. 8806

NORTH

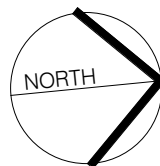

ISSUE	AMENDMENT	DATE
A	ISSUED FOR DEVELOPMENT APPLICATION	28.11.2024

PROJECT

24A, 24B, 24C WENTWORTH ST, CROYDON PARK

NEW MULTI UNIT DWELLING DEVELOPMENT

ADAPTABLE UNIT - POST

SCALE: As indicated@ A3 DATE: 28.11.2024

ISSUE: A - ISSUED FOR DEVELOPMENT APPLICATION

THIS DOCUMENT IS THE COPYRIGHT OF BJB ARCHITECTS. ALL INFORMATION ILLUSTRATED ON THIS DOCUMENT IS TO BE CHECKED AND VERIFIED ON SITE. IN THE EVENT OF DISCREPANCIES REFER TO BJB ARCHITECTS PRIOR TO COMMENCEMENT OF THE WORK. DO NOT SCALE DRAWINGS MANUALLY OR ELECTRONICALLY

2022-001

A1702