



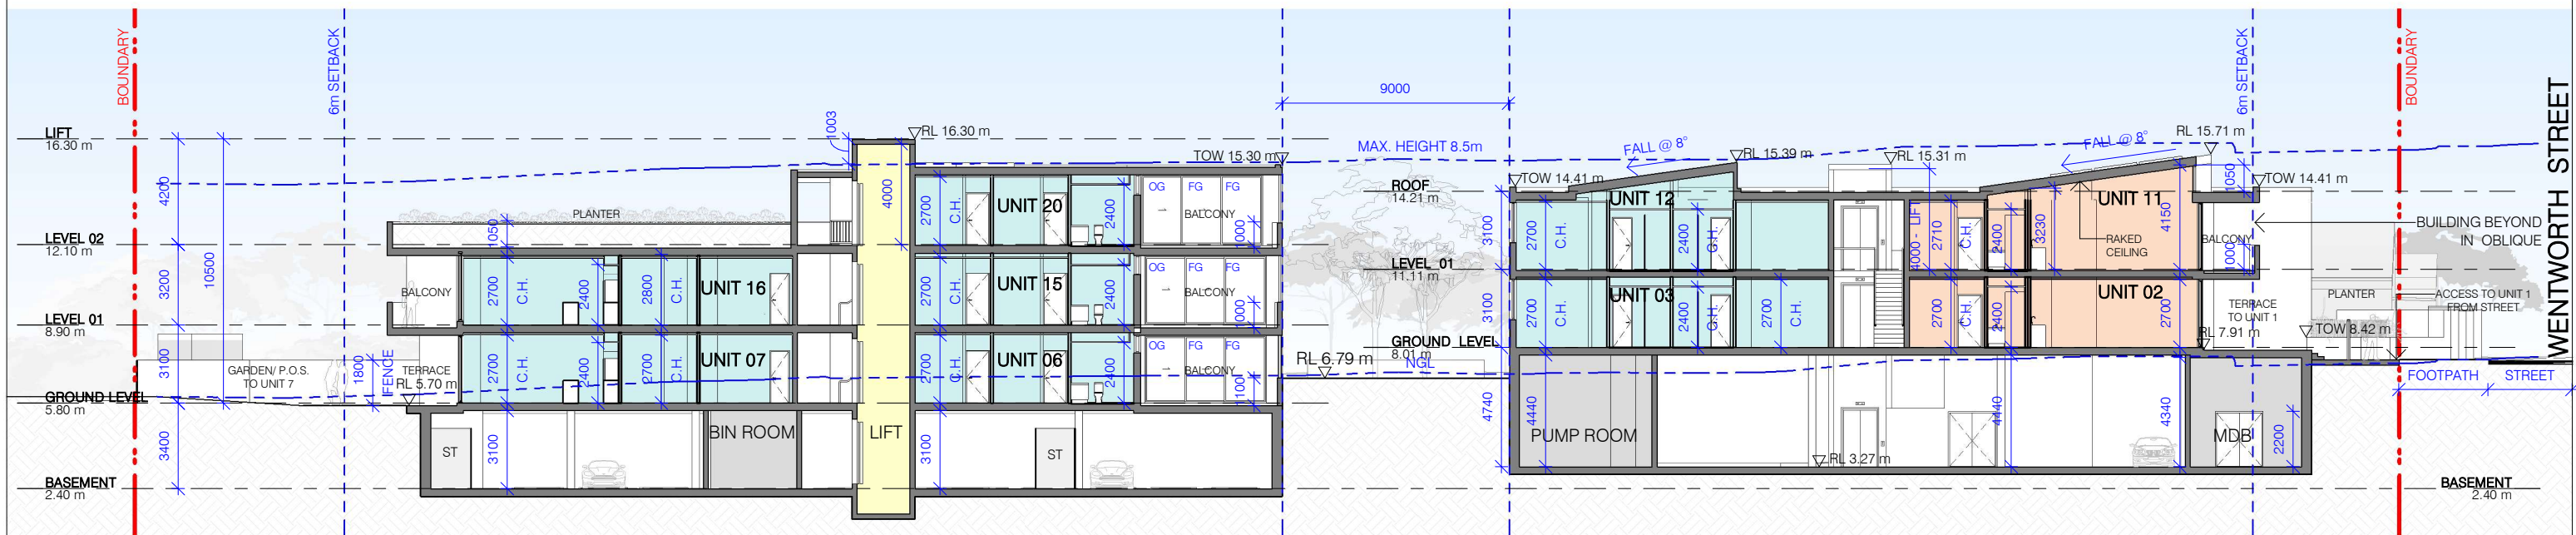

A SECTION A
1 : 250

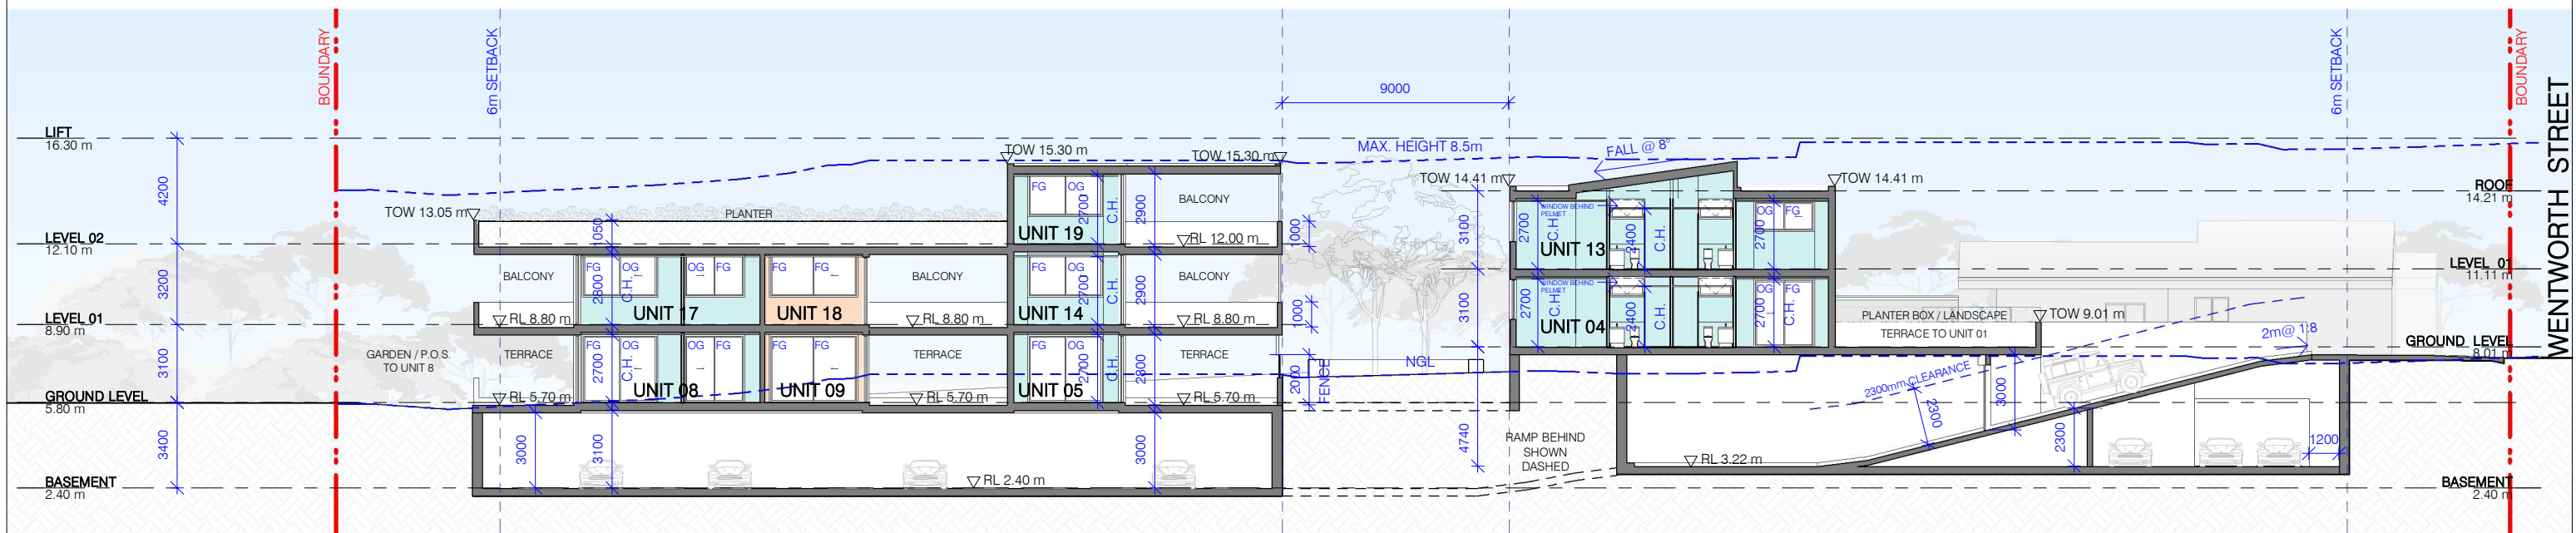

B SECTION B
1 : 250

ARCHITECT



t: 02 8970 5417
e: studio@bjbarchitects.com.au
a: 3/09/77 Dunning Ave,
Rosebery NSW 2018

BJB Architects Pty Ltd
Nominated Architect:
Barry Babikian NSW Reg No. 8806

LENGEND

- 1 BEDROOM UNIT
- 2 BEDROOM UNIT
- 3 BEDROOM UNIT

ISSUE AMENDMENT

DATE

A ISSUED FOR DEVELOPMENT
APPLICATION 28.11.2024

PROJECT

24A, 24B, 24C WENTWORTH
ST, CROYDON PARK

NEW MULTI UNIT DWELLING
DEVELOPMENT

SECTIONS


SCALE: 1 : 250@ A3 DATE: 28.11.2024

ISSUE: A - ISSUED FOR DEVELOPMENT APPLICATION


THIS DOCUMENT IS THE COPYRIGHT OF BJB ARCHITECTS. ALL
INFORMATION ILLUSTRATED ON THIS DOCUMENT IS TO BE
CHECKED AND VERIFIED ON SITE. IN THE EVENT OF
DISCREPANCIES REFER TO BJB ARCHITECTS PRIOR TO
COMMENCEMENT OF THE WORK. DO NOT SCALE DRAWINGS
MANUALLY OR ELECTRONICALLY

2022-001

A1201

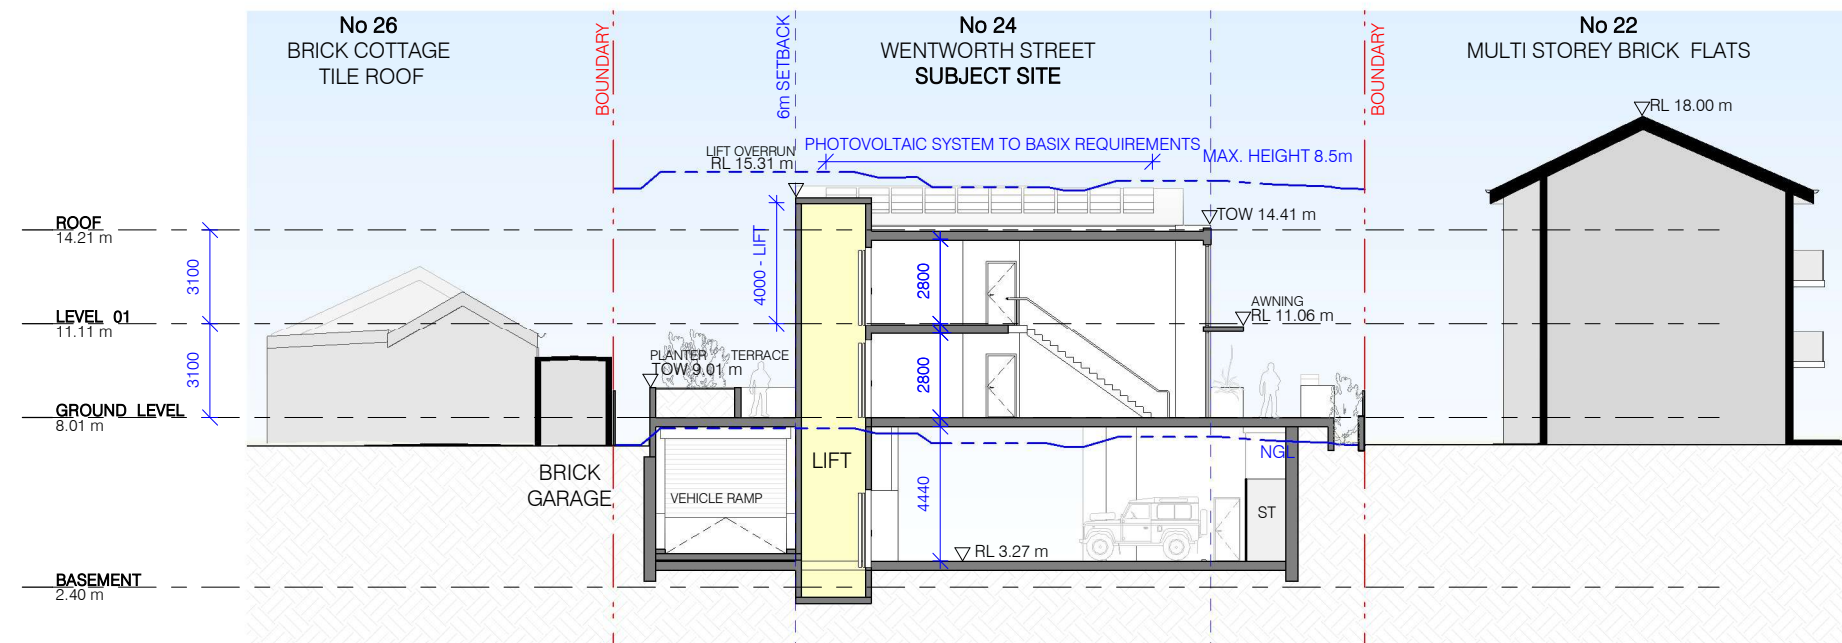

C SECTION C
1 : 250

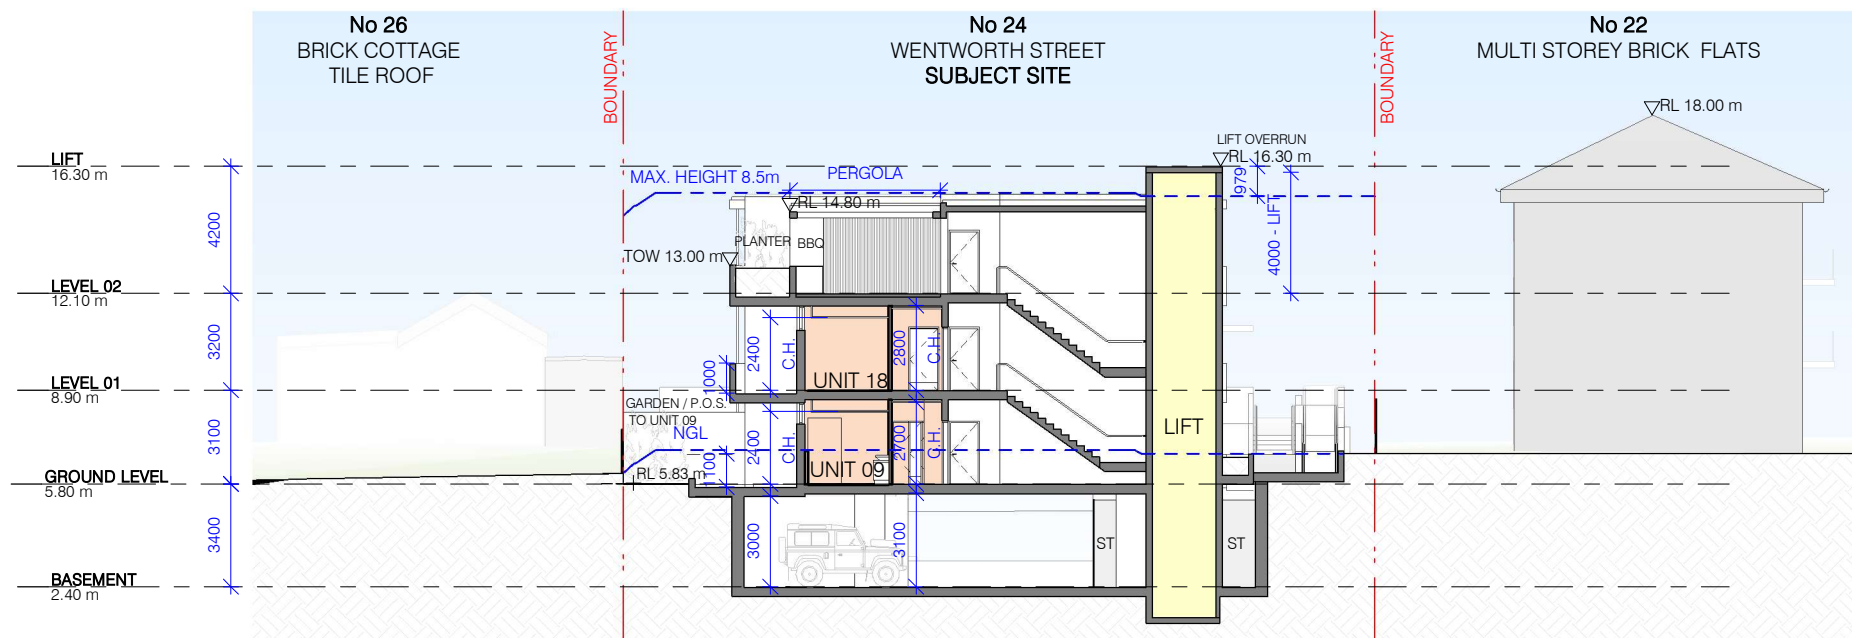

D SECTION D
1 : 250

ARCHITECT



t: 02 8970 5417
e: studio@bjbarchitects.com.au
a: 3.09/77 Dunning Ave,
Rosebery NSW 2018

BJB Architects Pty Ltd
Nominated Architect:
Barry Babikian NSW Reg No. 8806

LENGEND

- 1 BEDROOM UNIT
- 2 BEDROOM UNIT
- 3 BEDROOM UNIT

ISSUE AMENDMENT

DATE

A ISSUED FOR DEVELOPMENT
APPLICATION

28.11.2024

PROJECT

24A, 24B, 24C WENTWORTH
ST, CROYDON PARK

NEW MULTI UNIT DWELLING
DEVELOPMENT

SECTIONS

SCALE: 1 : 250@ A3

DATE: 28.11.2024

ISSUE: A - ISSUED FOR DEVELOPMENT APPLICATION

THIS DOCUMENT IS THE COPYRIGHT OF BJB ARCHITECTS. ALL
INFORMATION ILLUSTRATED ON THIS DOCUMENT IS TO BE
CHECKED AND VERIFIED ON SITE. IN THE EVENT OF
DISCREPANCIES REFER TO BJB ARCHITECTS PRIOR TO
COMMENCEMENT OF THE WORK. DO NOT SCALE DRAWINGS
MANUALLY OR ELECTRONICALLY

2022-001

A1202