


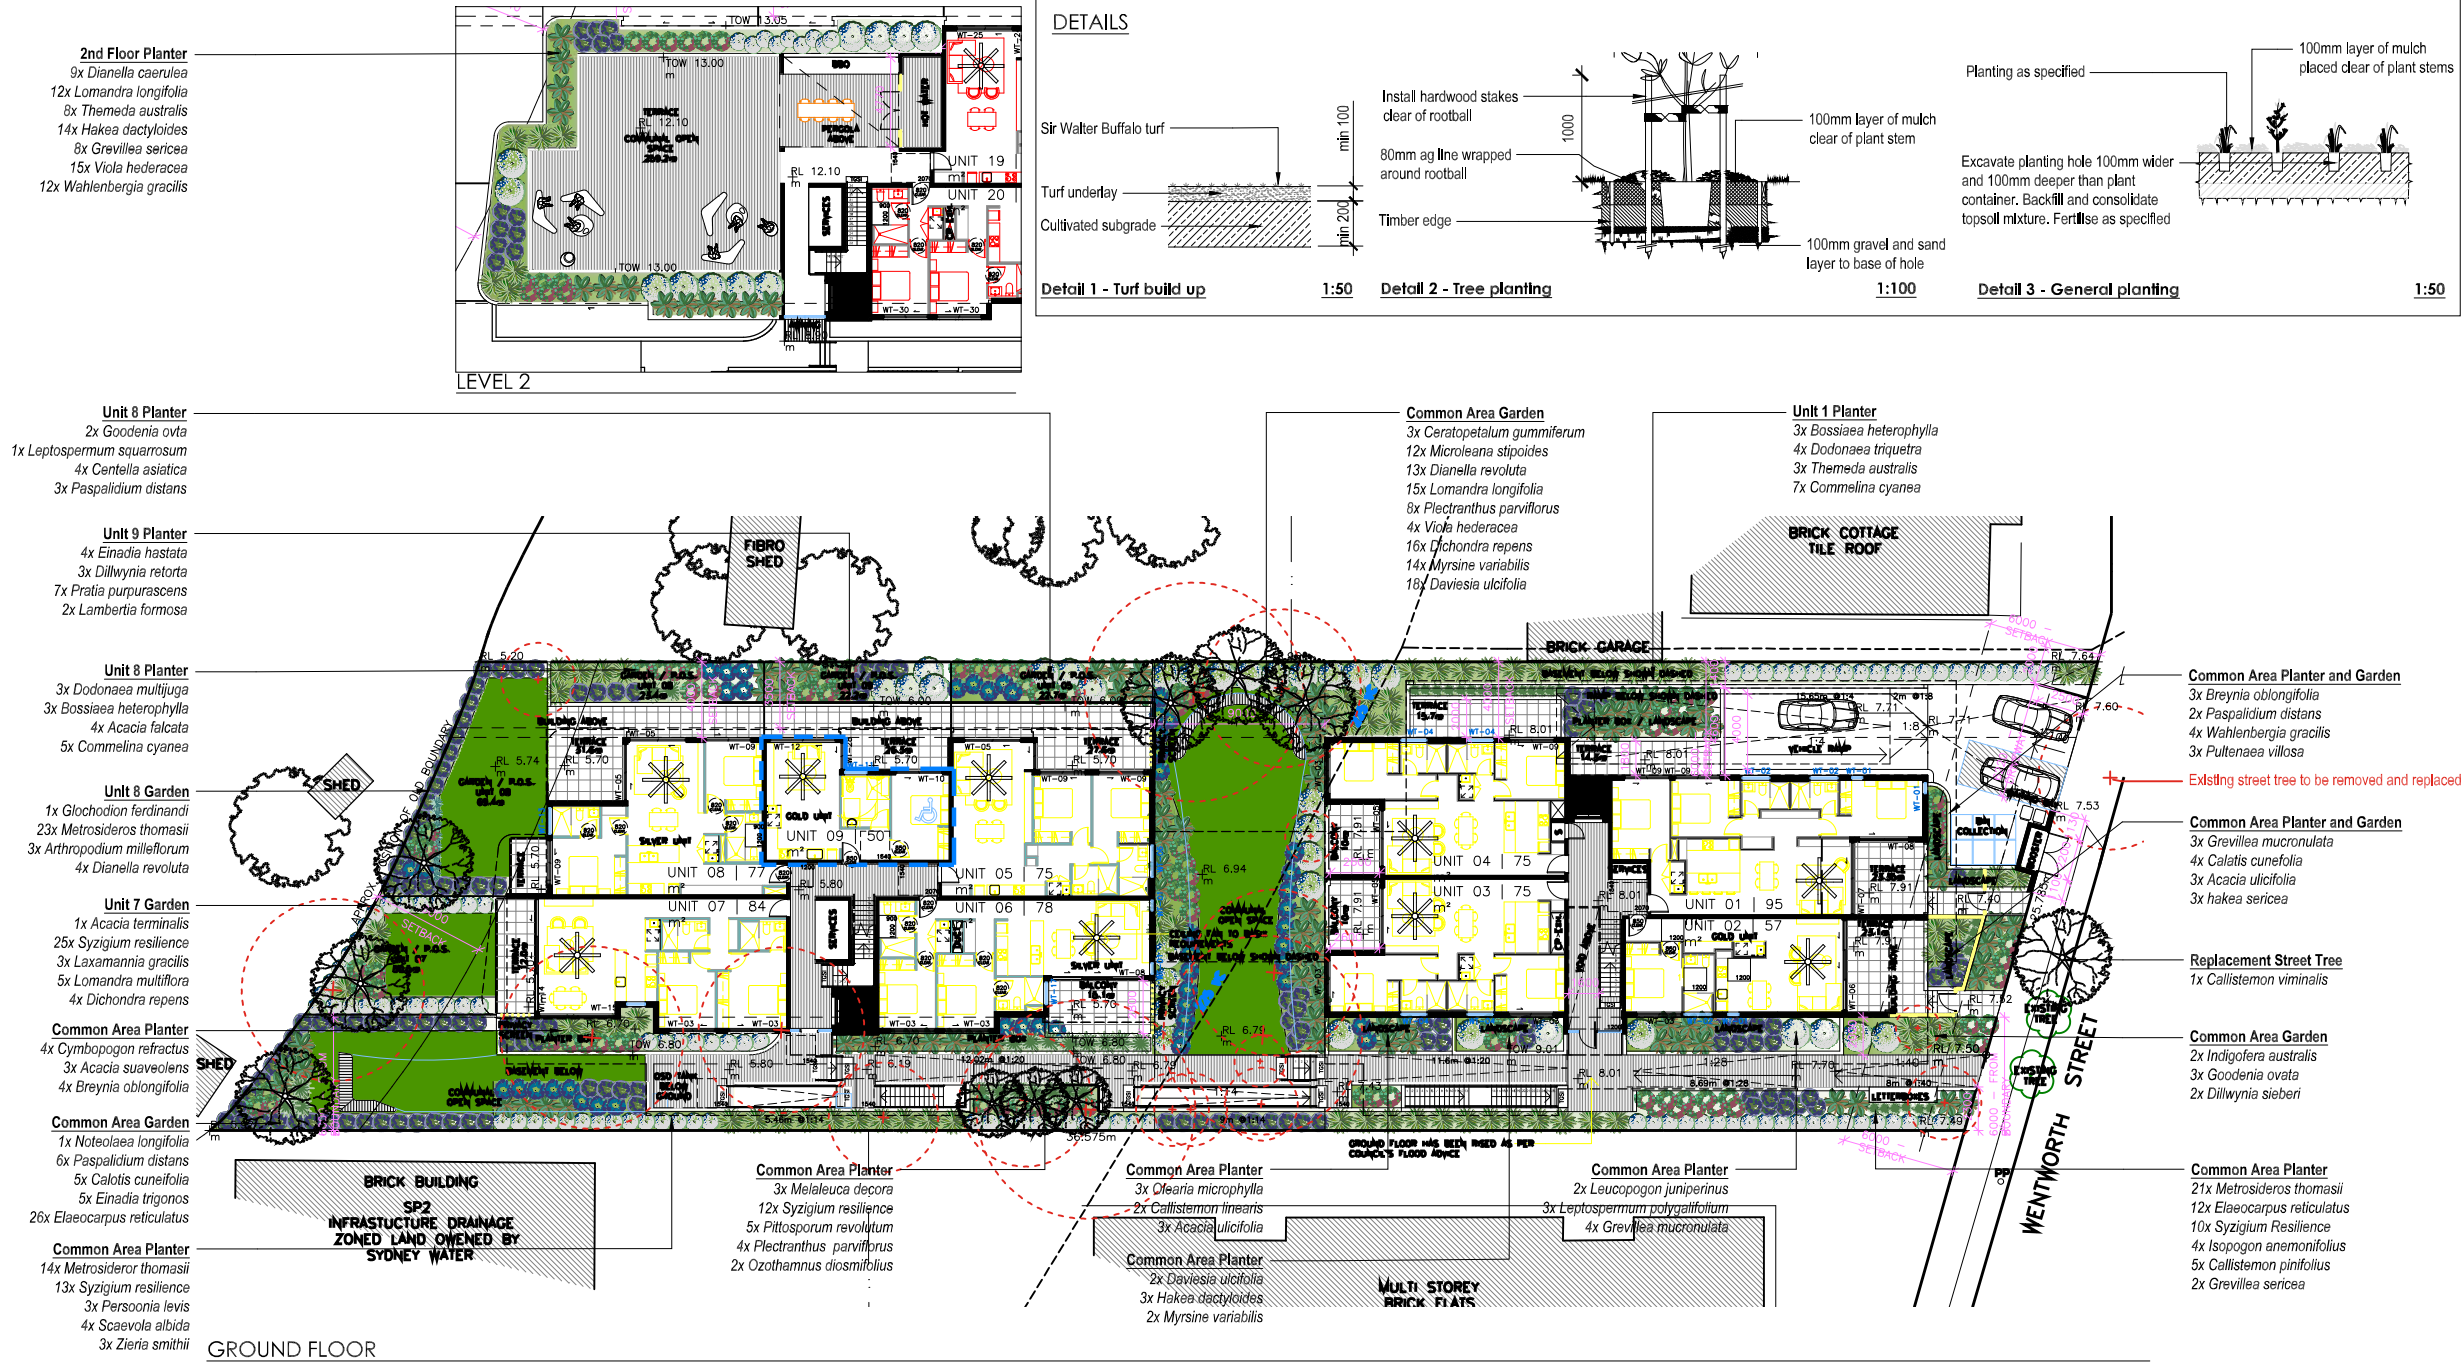

LANDSCAPE NOTES:

All dimensions and levels must be checked on site and not scaled from this drawing. This drawing is subject to copyright and must not be reproduced or used in any form with written permission from True Form Landscape Architecture

AMENDMENTS		
ISSUE	DATE	DESCRIPTION
A	09/12/24	For DA submission

PLANTING SCHEDULE

BOTANICAL NAME	COMMON NAME	QUANTITY	SIZE	HEIGHT	SPREAD
SMALL TREES					
<i>Acacia terminalis</i>	Sunshine Wattle	1	200mm	6m	3.5m
<i>Glochidion ferdinandi</i>	Cheese Tree	1	200mm	8m	4m
<i>Meibomia decora</i>	White Feature Honey Myrtle	3	200mm	7m	4m
<i>Notelaea longifolia</i>	Native Olive	1	200mm	9m	3.5m
MEDIUM TREES					
<i>Callistemon viminalis</i>	Bottlebrush	1	200mm	8m	5m
<i>Ceratopetalum gummiferum</i>	NSW Christmas Bush	3	200mm	10m	6m
SCREENING PLANTS					
<i>Metrosideros thomasi</i>	NZ Christmas Bush	58	200mm	3m	1.5m
<i>Syzygium Resilience</i>	Lilly Lilly	40	200mm	5m	1.5m
<i>Eleocharis reticulatus</i>	Blueberry Ash	38	200mm	10m	6m
GRASSES					
<i>Microleanea stipoides</i>	Weeping Grass	12	140mm	1.2m	0.6m
<i>Arthropodium milleflorum</i>	Pale Vanilla Lilly	3	140mm	0.6m	0.5m
<i>Cymbopogon refractus</i>	Barbed Wire Grass	4	140mm	1m	0.6m
<i>Dianella caerulea</i>	Blue Flax Lilly	9	140mm	1m	0.6m
<i>Dianella revoluta</i>	Blue Flax Lilly	17	140mm	0.6m	0.4m
<i>Laxmannia gracilis</i>	Slender Wire Lilly	3	140mm	1m	0.6m
<i>Lomandra longifolia</i>	Spliny Headed Mat Rush	27	140mm	1m	0.6m
<i>Lomandra multiflora</i>	Many Flowered Mat Rush	5	140mm	1m	0.6m
<i>Paspalum distans</i>	Spreading Panic Grass	11	140mm	1m	0.5m
<i>Themeda australis</i>	Kangaroo Grass	11	140mm	1.2m	0.8m
<i>Wahlenbergia gracilis</i>	Australian Blue Bell	16	140mm	0.8m	0.5m

BOTANICAL NAME	COMMON NAME	QUANTITY	SIZE	HEIGHT	SPREAD
SHRUBS					
<i>Acacia falcata</i>	Sickle Wattle	4	140mm	5m	2m
<i>Acacia suaveolens</i>	Sweet Wattle	3	140mm	3m	2m
<i>Acacia ulicifolia</i>	Prickly Moses	6	140mm	2m	1.5m
<i>Bossiaea heterophylla</i>	Variable Bossiaea	6	140mm	1m	1m
<i>Breynea oblongifolia</i>	Coffee Bush	7	140mm	3m	3m
<i>Callistemon linearis</i>	Narrow Leaved Bottlebrush	2	140mm	3m	2m
<i>Callistemon pinifolius</i>	Pine Leaved Bottlebrush	5	140mm	1m	1m
<i>Calotis cuneifolia</i>	Purple Burr Daisy	9	140mm	0.4m	0.5m
<i>Daviesia ulicifolia</i>	Gorse Bitter Pea	20	140mm	2m	1.5m
<i>Dillwynia retorta</i>	Eggs and Bacon	3	140mm	3m	2.2m
<i>Dillwynia sieberi</i>	Prickly Parrot Pea	2	140mm	2.5m	2m
<i>Dodonaea multiflora</i>	Hop Bush	3	140mm	1.5m	1.5m
<i>Dodonaea triquetra</i>	Large Leaved Hop Bush	4	140mm	3m	2.5m
<i>Elinadia hastata</i>	Berry Salt Bush	4	140mm	0.5m	1m
<i>Elinadia trigonos</i>	Fishweed	5	140mm	0.4m	0.6m
<i>Goodenia ovata</i>	Hop Goodenia	5	140mm	2m	1.5m
<i>Grevillea mucronulata</i>	Green Spider Flower	7	140mm	2m	1.5m
<i>Grevillea sericea</i>	Pink Spider Flower	10	140mm	2m	1.8m
<i>Hakea dactyloides</i>	Broad Leaved Hakea	17	140mm	3m	2m
<i>Hakea sericea</i>	Needle Bush	3	140mm	3m	2.2m
<i>Indigofera australis</i>	Australian Indigo	2	140mm	2m	1.5m
<i>Isopogon anemonifolius</i>	Brood Leaved Drumsticks	4	140mm	1.5m	1m
<i>Lambertia formosa</i>	Mountain Devil	2	140mm	2m	2m
<i>Leptospermum polygalifolium</i>	Lemon Scented Tea Tree	3	140mm	2.5m	2m
<i>Leptospermum squarrosum</i>	Peach Blossom Tea Tree	1	140mm	3m	2.5m
<i>Leucopogon juniperinus</i>	Prickly Beard Heath	2	140mm	1m	1m

BOTANICAL NAME	COMMON NAME	QUANTITY	SIZE	HEIGHT	SPREAD
SHRUBS					
<i>Myrsine variabilis</i>	Muttonwood	16	140mm	3m	2m
<i>Olearia microphylla</i>	Bridal Daisy Bush	3	140mm	2m	2m
<i>Ozothamnus diosmifolius</i>	White Dogwood	2	140mm	5m	3m
<i>Persoonia levis</i>	Broadleaved Geebung	3	140mm	4m	3m
<i>Pittosporum revolutum</i>	Rough Fruit Pittosporum	5	140mm	3m	2m
<i>Plectranthus parviflorus</i>	Cocksfoot Flower	12	140mm	0.7m	0.6m
<i>Pultenaea villosa</i>	Hairy Bush Pea	3	140mm	2m	1.5m
<i>Scaevola albida</i>	Pale Fan Flower	4	140mm	0.5m	0.6m
<i>Zieria smithii</i>	Sandfly Zieria	3	140mm	2m	1.5m
GROUNDCOVERS					
<i>Centella asiatica</i>	Pennywort	4	tube	0.05m	1.2m
<i>Commelina cyanea</i>	Scurvy Weed	13	tube	0.1m	1.3m
<i>Dichondra repens</i>	Kidney Weed	20	tube	0.05m	1.2m
<i>Pratia purpurascens</i>	White Roof	7	tube	0.15m	1.5m
<i>Viola hederacea</i>	Native Violet	19	tube	0.15m	1.2m

LANDSCAPE PLAN LEGEND

	Proposed lawn - refer to details
	Proposed planting - refer to details and planting schedule
	Proposed trees - refer to details and planting schedule
	Existing trees to be retained
	Trees to be removed



www.trueformlandscapes.com.au

CLIENT:

Adam Culbert

ADDRESS:

24 Wentworth St, Croydon Park NSW 2133

DRAWING TITLE:

LANDSCAPE PLAN

SCALE: 1:400 @ A3

DESIGNED: RH

CHECKED: RH


START DATE: 01/07/24

JOB NUMBER

2024 - 032

ISSUE

A

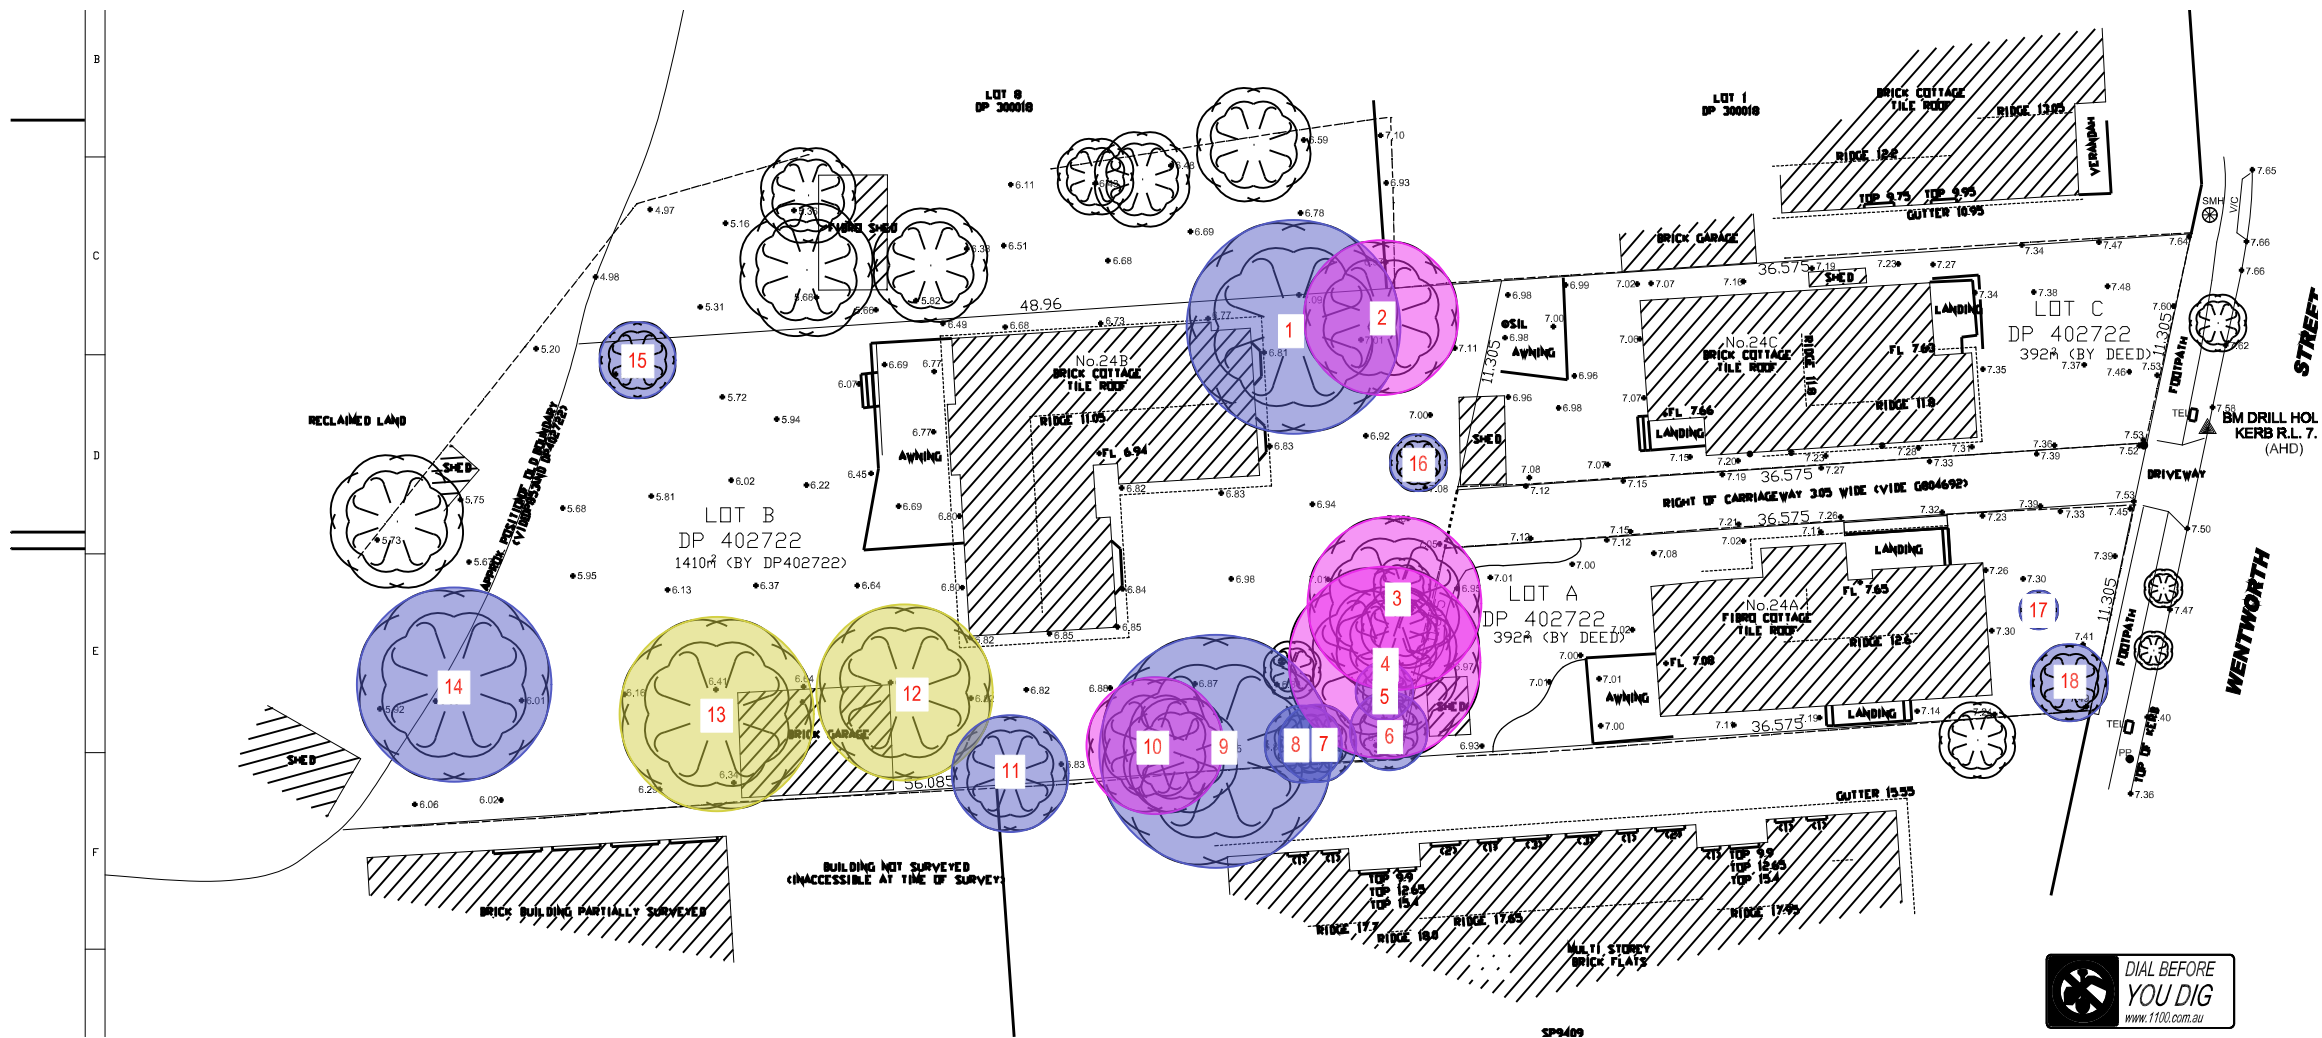

LANDSCAPE NOTES:
All dimensions and levels must be checked on site and not scaled from this drawing. This drawing is subject to copyright and must not be reproduced or used in any form with written permission from True Form Landscape Architecture

AMENDMENTS

ISSUE	DATE	DESCRIPTION
A	09/12/24	For DA submission

TREE REMOVAL SCHEDULE

Tree ID	BOTANICAL NAME	COMMON NAME	COMMENT
1	<i>Lagunaria patersonia</i>	Norfolk Island Hibiscus	Exempt species
2	<i>Glochidion ferdinandi</i>	Cheese Tree	Approved for removal under Tree Management Order Permit - CR1099207
3	<i>Erythrina crista-galli</i>	Coral Tree	Approved for removal under Tree Management Order Permit - CR1099207
4	<i>Erythrina crista-galli</i>	Coral Tree	Approved for removal under Tree Management Order Permit - CR1099207
5	<i>Ligustrum lucidum</i>	Broad-leafed Privet	Exempt species
6	<i>Ligustrum lucidum</i>	Broad-leafed Privet	Exempt species
7	<i>Ligustrum lucidum</i>	Broad-leafed Privet	Exempt species
8	<i>Acer negundo</i>	Box Elder	Approved for removal under Tree Management Order Permit - CR1099207
9	<i>Ligustrum lucidum</i>	Broad-leafed Privet	Exempt species
10	<i>Erythrina crista-galli</i>	Coral Tree	Approved for removal under Tree Management Order Permit - CR1099207
11	<i>Ligustrum sinense</i>	Narrow-leafed Privet	Exempt species
12	<i>Erythrina sykesii</i>	Coral Tree	Approved for removal under Tree Management Order Permit - 1137995
13	<i>Casuarina glauca</i>	River She Oak	Approved for removal under Tree Management Order Permit - 1137995
14	<i>Erythrina sykesii</i>	Coral Tree	Exempt species
15	<i>Ligustrum lucidum</i>	Broad-leafed Privet	Exempt species
16	<i>Syzigium luemannii</i>	Riberry	Exempt species (under height and spread)
17	<i>Cupressocyparis leylandii</i>	Leyland Cypress	Exempt species
18	<i>Cupressocyparis leylandii</i>	Leyland Cypress	Exempt species

TREE REMOVAL PLAN LEGEND



Tree approved for removal under Tree Management Order Permit - CR1099207



Tree approved for removal under Tree Management Order Permit - 1137995



Exempt tree species



www.trueformlandscapes.com.au

CLIENT:

Adam Culbert

ADDRESS:

24 Wentworth St, Croydon Park NSW 2133

DRAWING TITLE:

TREE REMOVAL PLAN

SCALE: 1:400 @ A3

DESIGNED: RH

CHECKED: RH

START DATE: 01/07/24

JOB NUMBER

2024 - 032

ISSUE

A

