
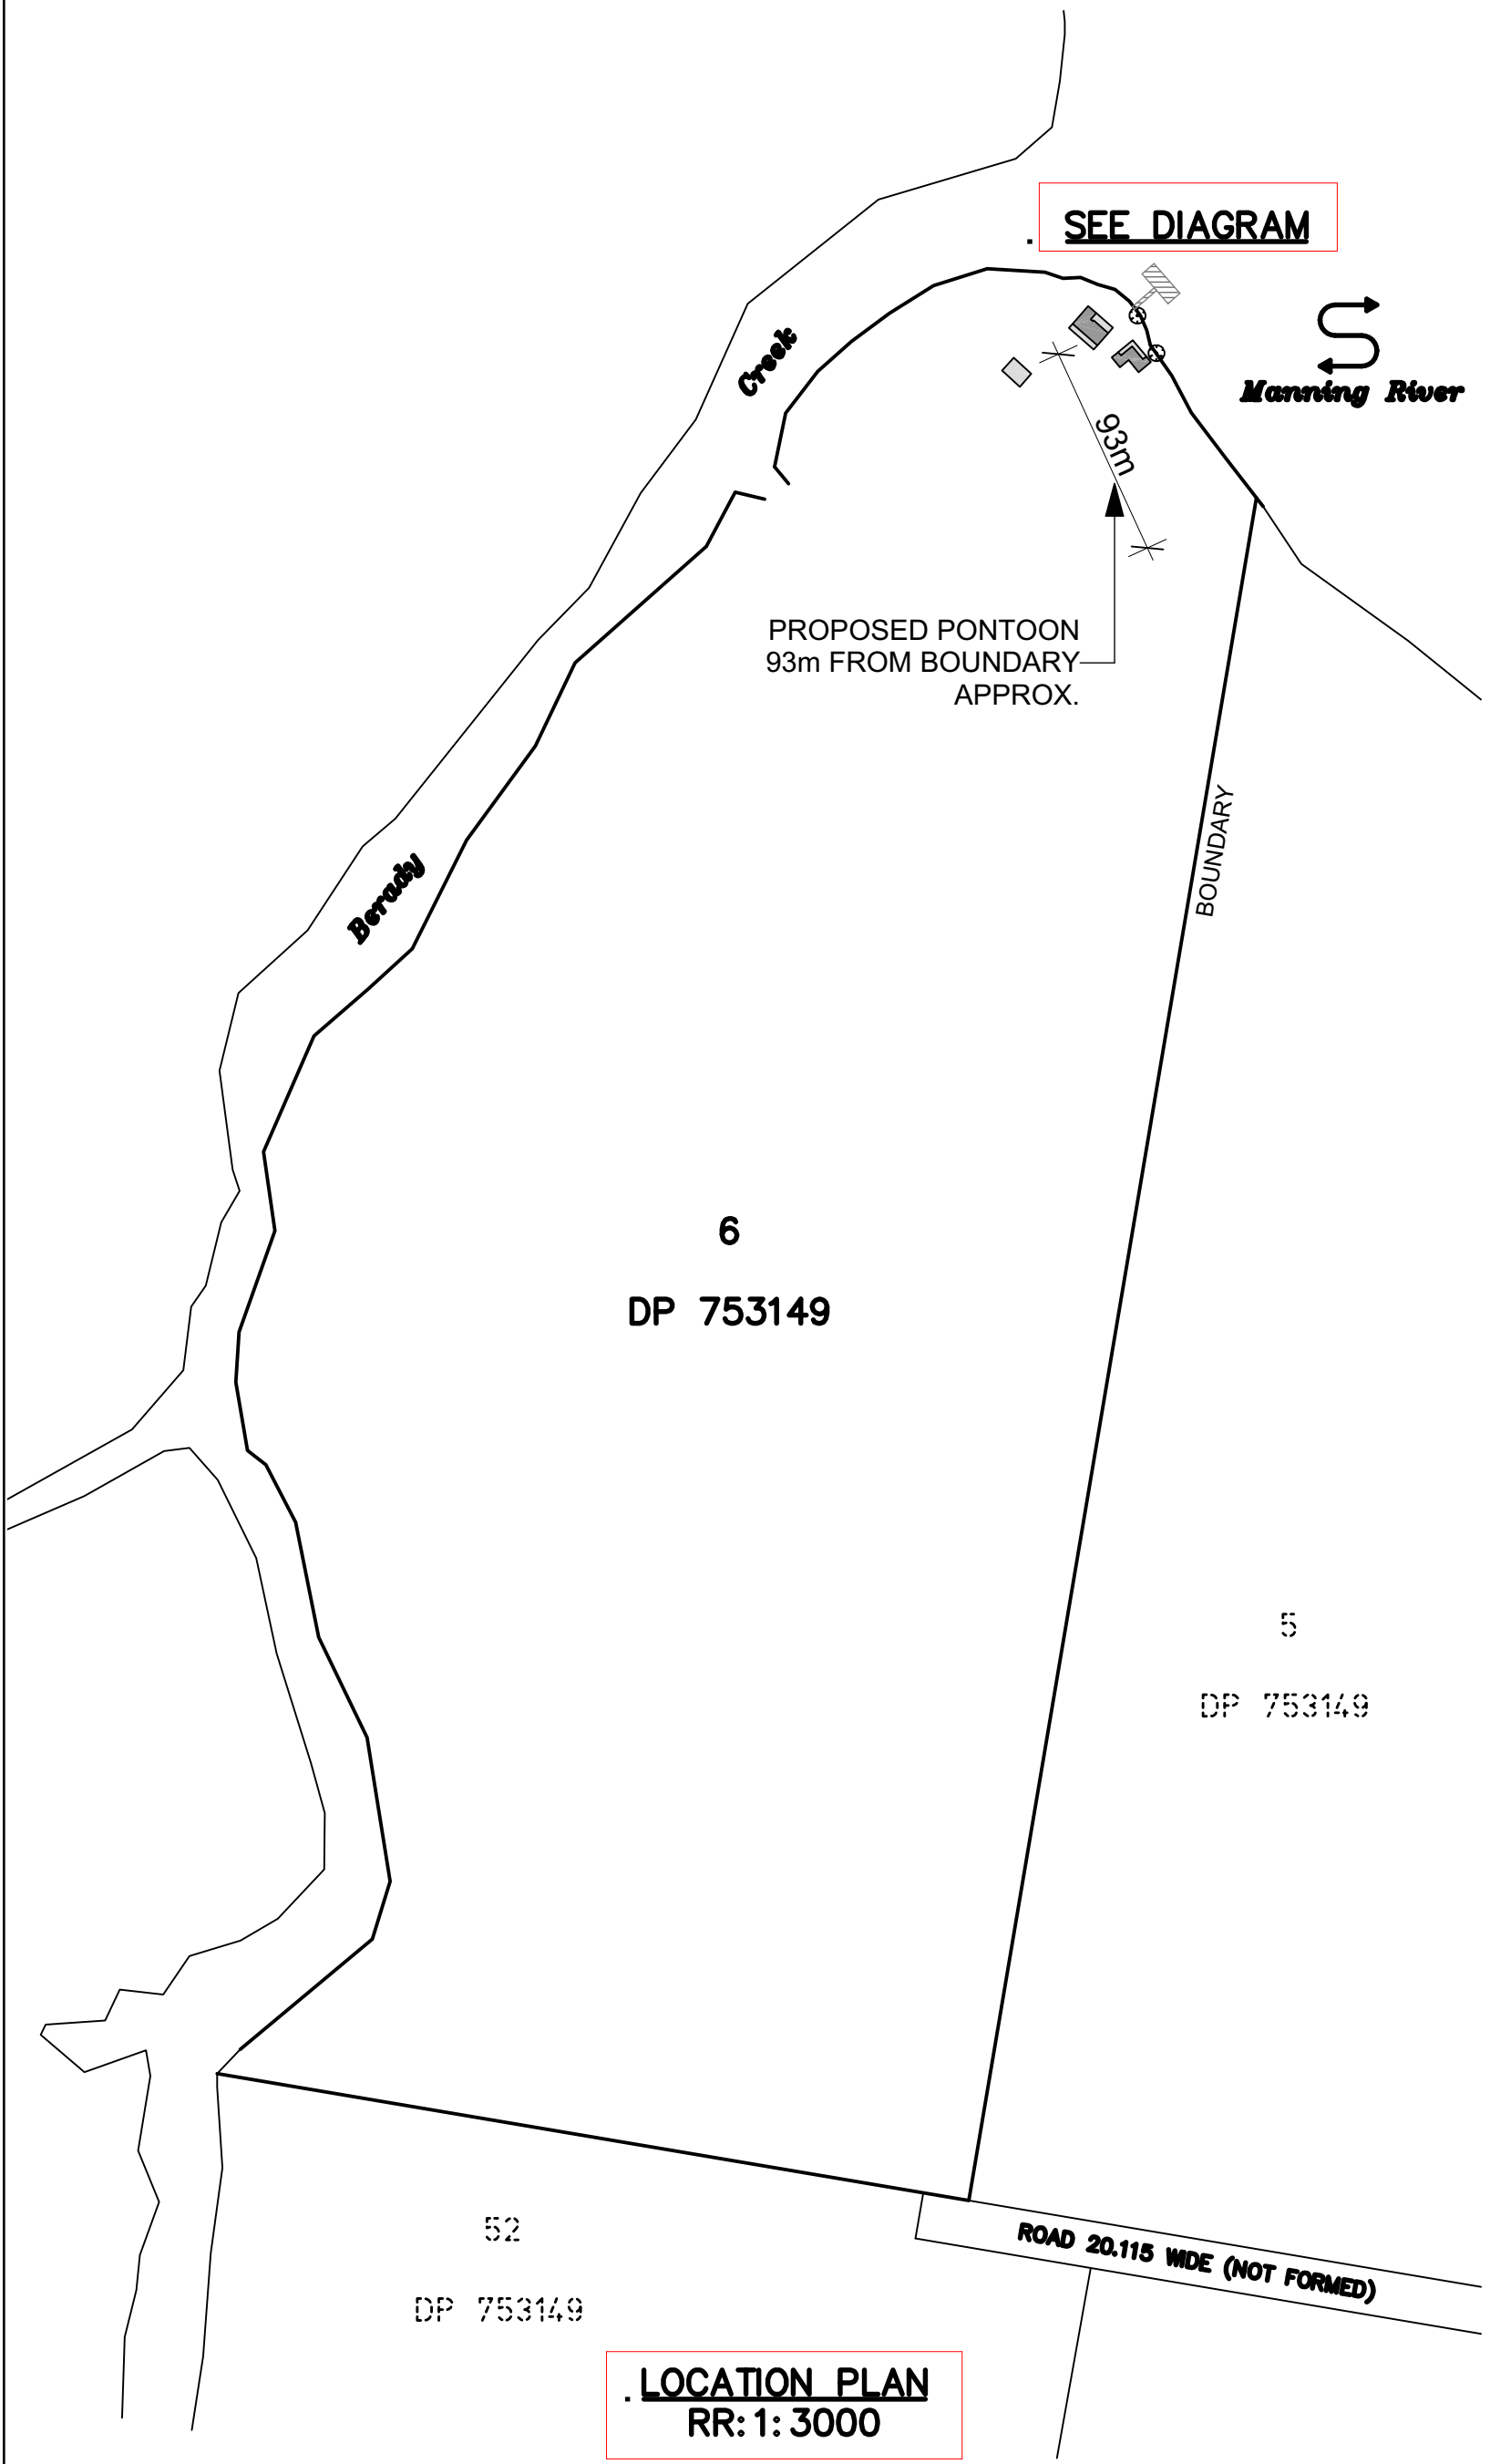


LEGEND
FL - FLOOR LEVEL
10/6/15 - TREE SPREAD/DIA/HEIGHT (APPROX)

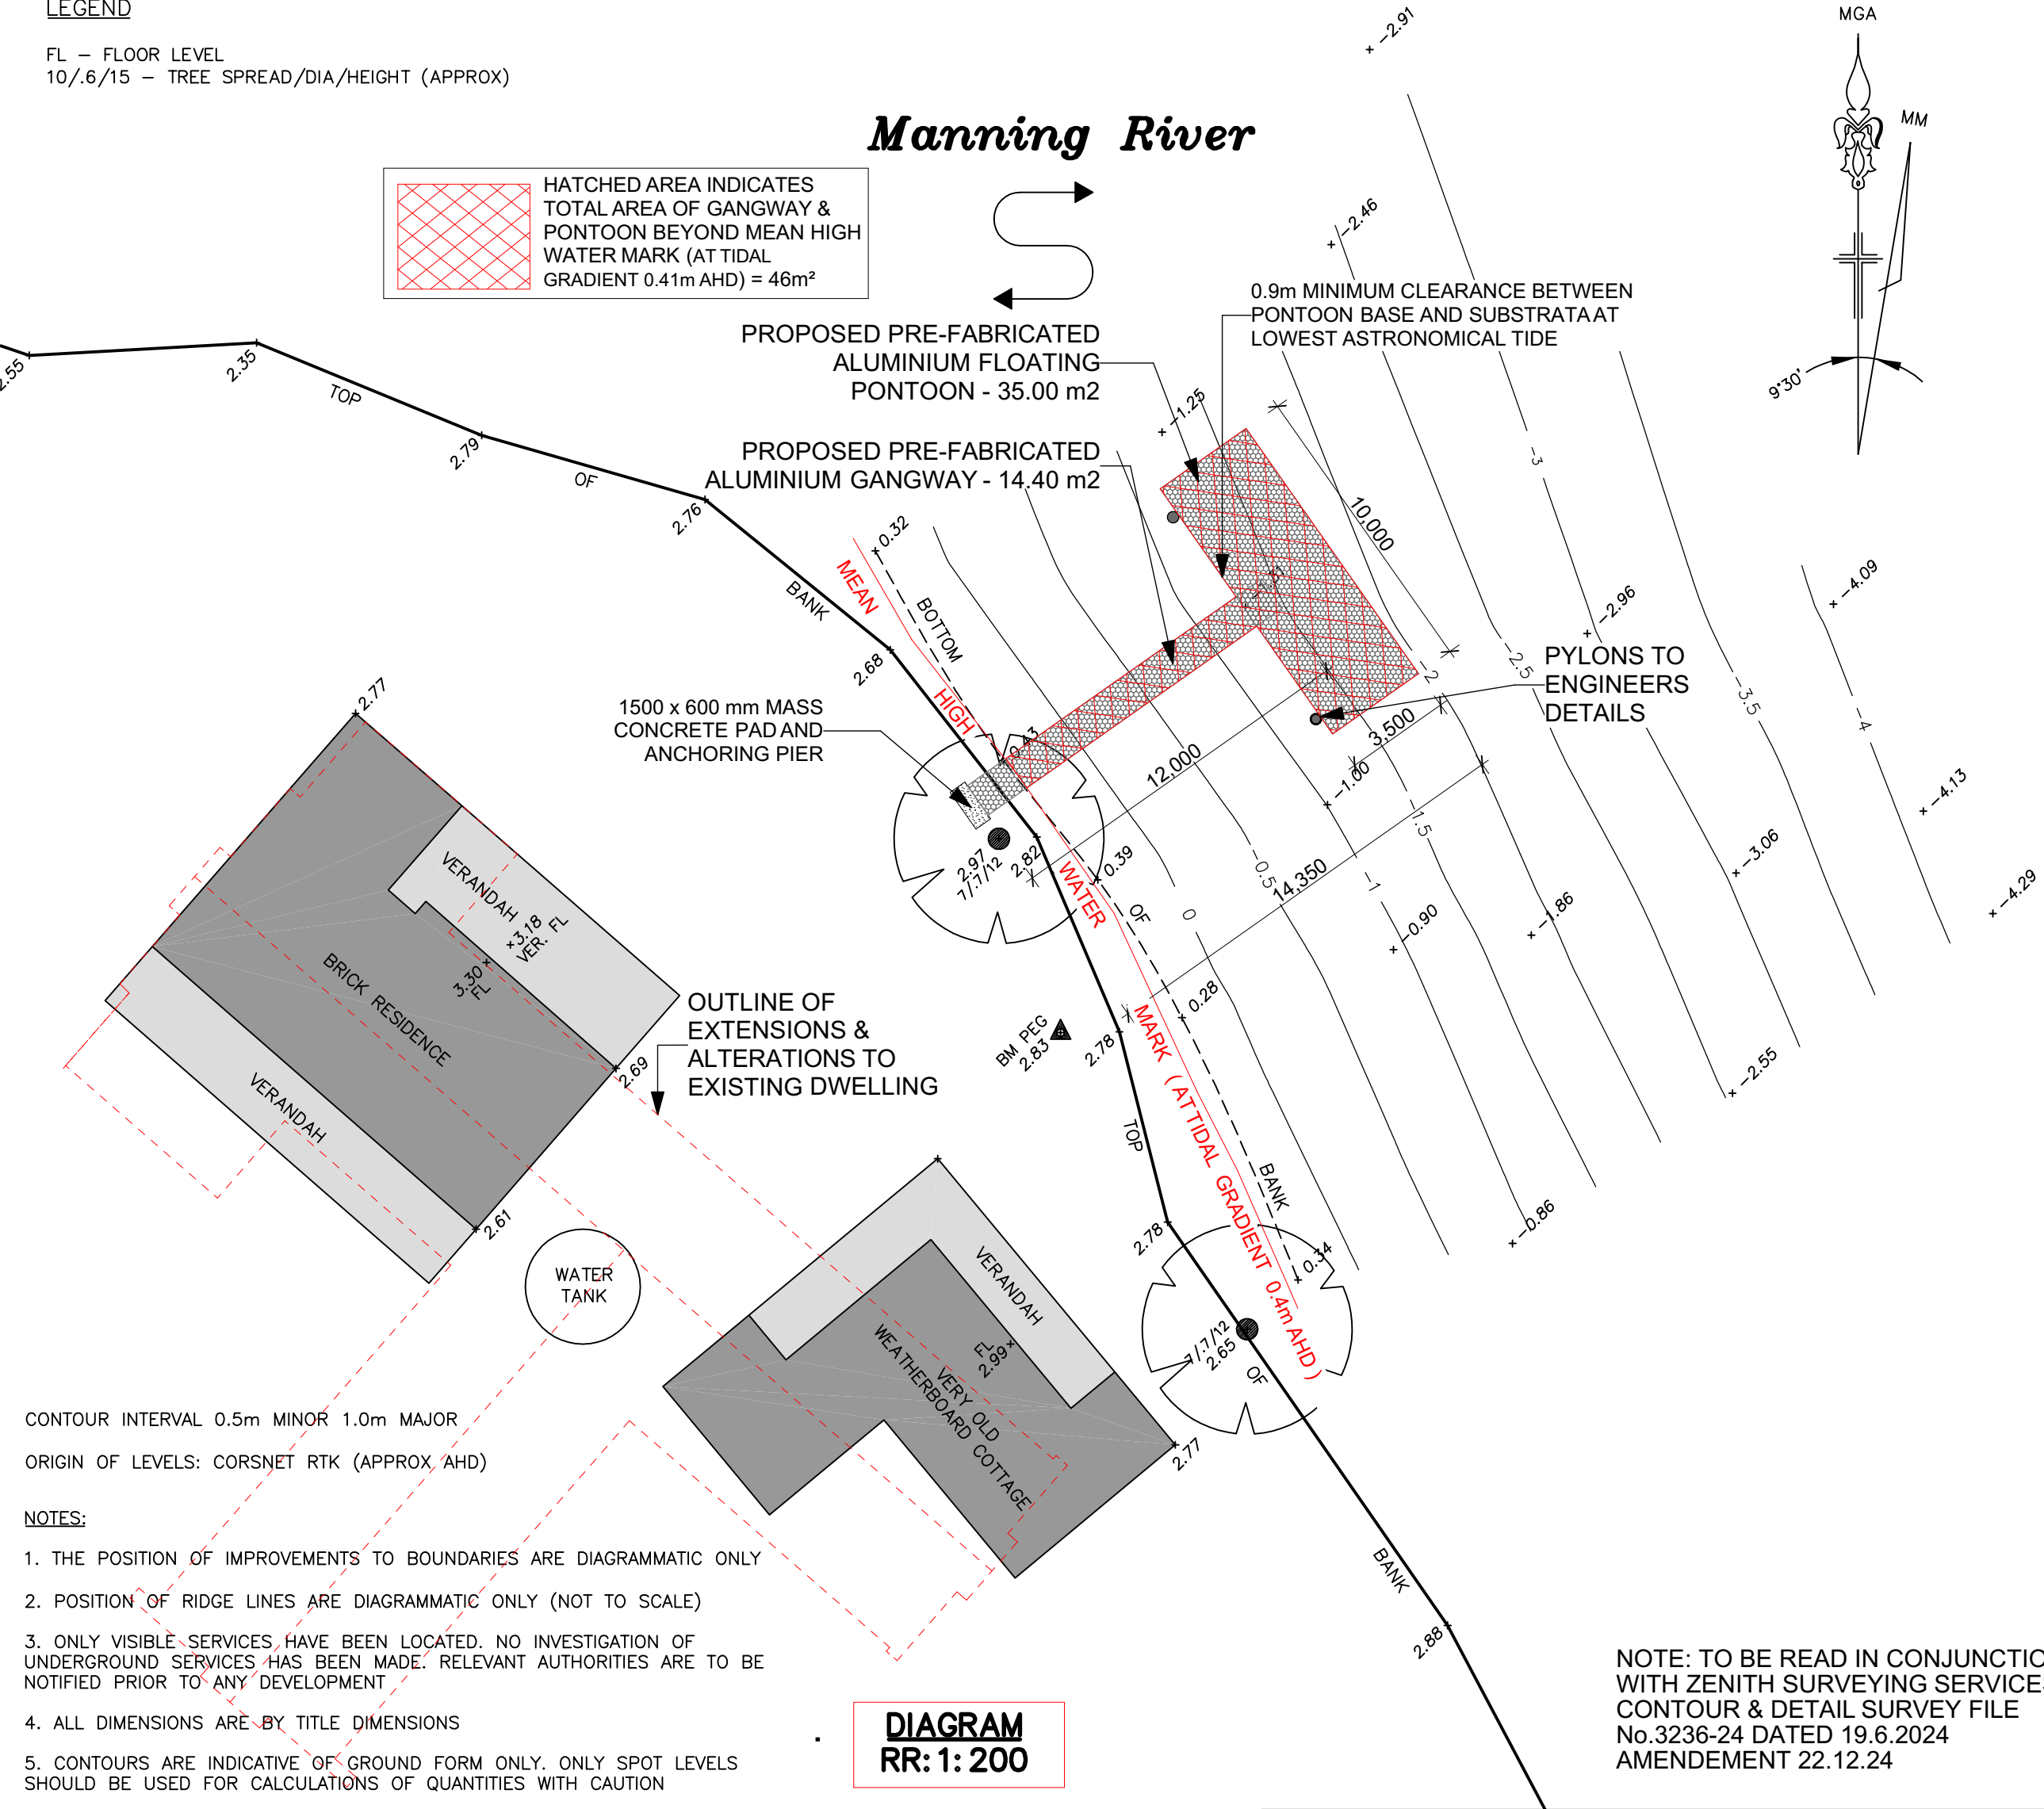

NOTE
The Builder shall check all dimensions and levels on site prior to construction. Notify any errors, discrepancies or omissions to the architect. Refer to written dimensions only. Do not scale drawings. Drawings shall not be used for construction purposes until issued for construction. This drawing reflects a design by JD PARVIN DESIGN & DRAFTING and is to be used only for work when authorized in writing by JD PARVIN DESIGN & DRAFTING.

Project Partners
Refer to consultant documentation when directed

- ECA Consultant - #Cartier
- Civil Engineer - #Civil Engineer
- Hydraulic Engineer - #Hydraulic Engineer
- Landscape Designer - #Landscape Consultant
- Mechanical Engineer - #Mechanical Engineer
- Planning Consultant - #Planning Consultant
- Services - #Services Consultant
- Structural Engineer - #Structural Engineer
- Surveyor - #Surveyor

All boundaries and contours are subject to survey drawing. All levels to Australian Height Data. It is the contractors responsibility to confirm all measurements on site and locations of any services prior to work on site.

All documents here within are subject to Australian Copyright Laws.

JD PARVIN
DESIGN & DRAFTING
0429823544
joshparvin@hotmail.com

Drawn | Checked JP
Plot Date: 7/01/2025
Project ID: IMPECKABLE
Project Status: CERTIFICATION

Client: NATHAN & SHERINAH PECK
Site: #Site Full Address
Climate Zone: #Climate Zone
Wind Region: #Wind Region

DRAWING TITLE :
SCALE @ A2

PROJECT NAME :
PROPOSED PONTOON & GANGWAY
44 BERADY LANE OLD BAR NSW 2430 DP753149

REVISION NO.
V5-7125

DRAWING NO.
1 / 3