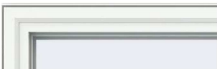

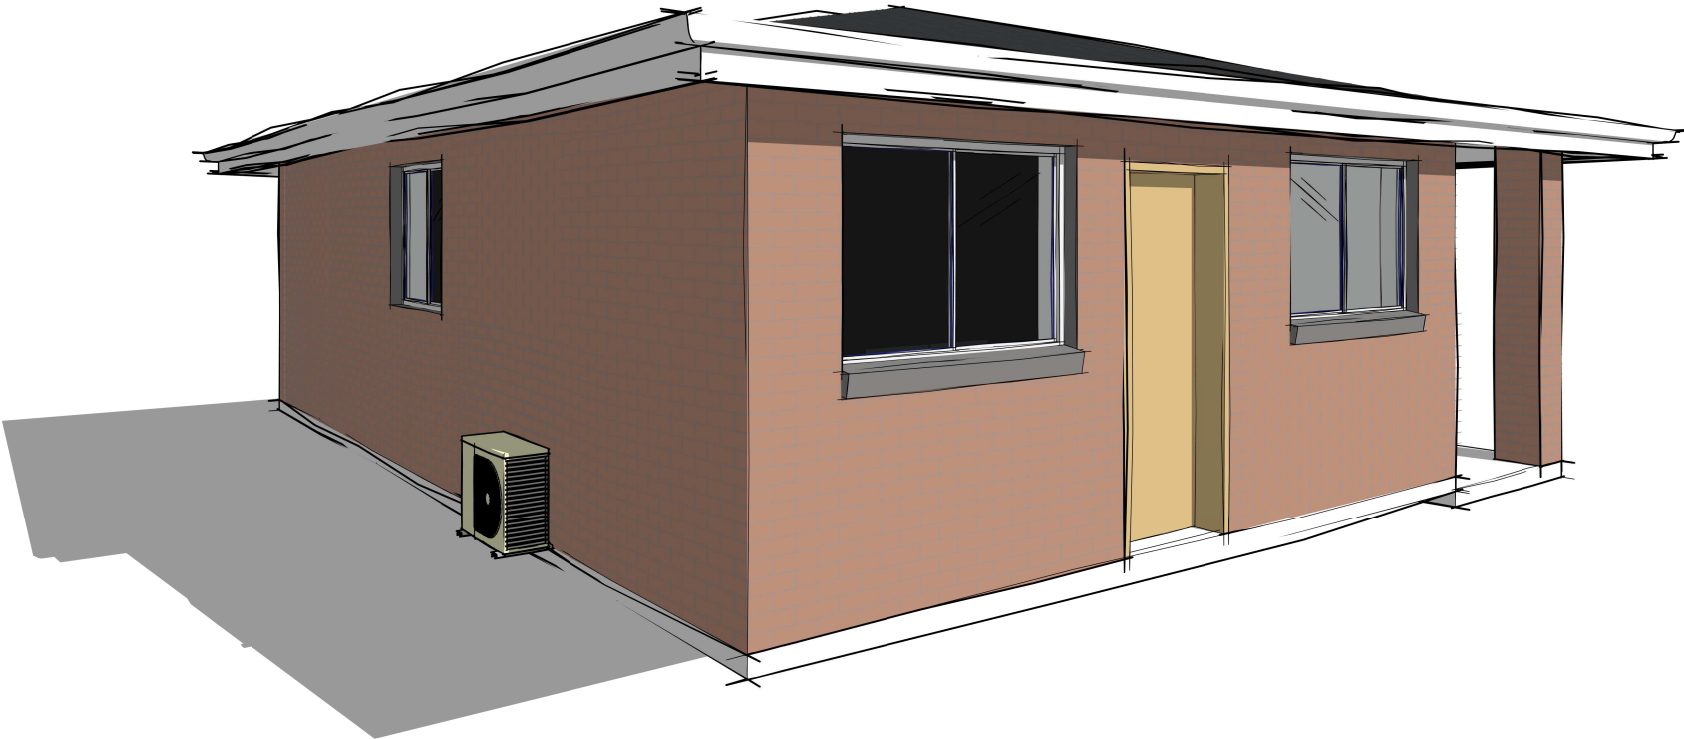


FINISH SCHEDULE			
MARK	NAME	MATERIAL / BRAND NAME	COLOUR / OR SIMILAR
1	EXTERNAL WALL (FACE BRICK)	AUSTRAAL BRICK- PORTLAND BY SYMMENTRY (MATCH EXISTING)	
2	WINDOW FRAMES	WHITE COLOUR ALUMINIUM	
3	ROOFING SHEETING	MONIER PRIME CHARCOAL OR SIMILAR	
4	FACIA & GUTTER	COLOURBOND MONUMENT	
5	FRONT DOOR	TIMBER DOOR	





**SYDNEY'S FINEST
DESIGNS**

SUITE 32, LEVEL 2, 215-219 GEORGE ST, LIVERPOOL PH: +61415880256



**ACCREDITED
BUILDING DESIGNER**

CLIENT: JULIE ABOUMELHEM

Northpoint

ADDRESS:
14 HALL STREET,
BELMORE, NSW, 2192
LOT C DP 305691

COPYRIGHT
This plan and documentation is the property of SYDNEY'S FINEST DESIGNS and under no condition can be used or duplicated for copyright. Legal action will be taken in this event.
All Measurements on plans are to be in millimeters. Drawings are not to be scaled or guessed. Dimensions on site will be amended if need be accordingly.

NO.	DATE:	PLAN:	BY:	AMENDMENTS:
1	30.09.24	PRELIM PLAN 1	SM	SECONDARY DWELLING LOCATIN
2	18.10.24	CONCEPT PLAN 3	SM	PRIMARY DWELLING ALS N ADDS.
3	13.12.24	ARCH. SET	SM	AS PER LATEST PLANS
4	19.12.24	ENGINEERING	SM	BASIX CERT COMPLETED
5	17.01.25	DA PLANS	SM	
6				

Scale		12		
Drawn by	SM		Project no.	24022
Date			30.09.24	
FINISH SCHEDULE				