
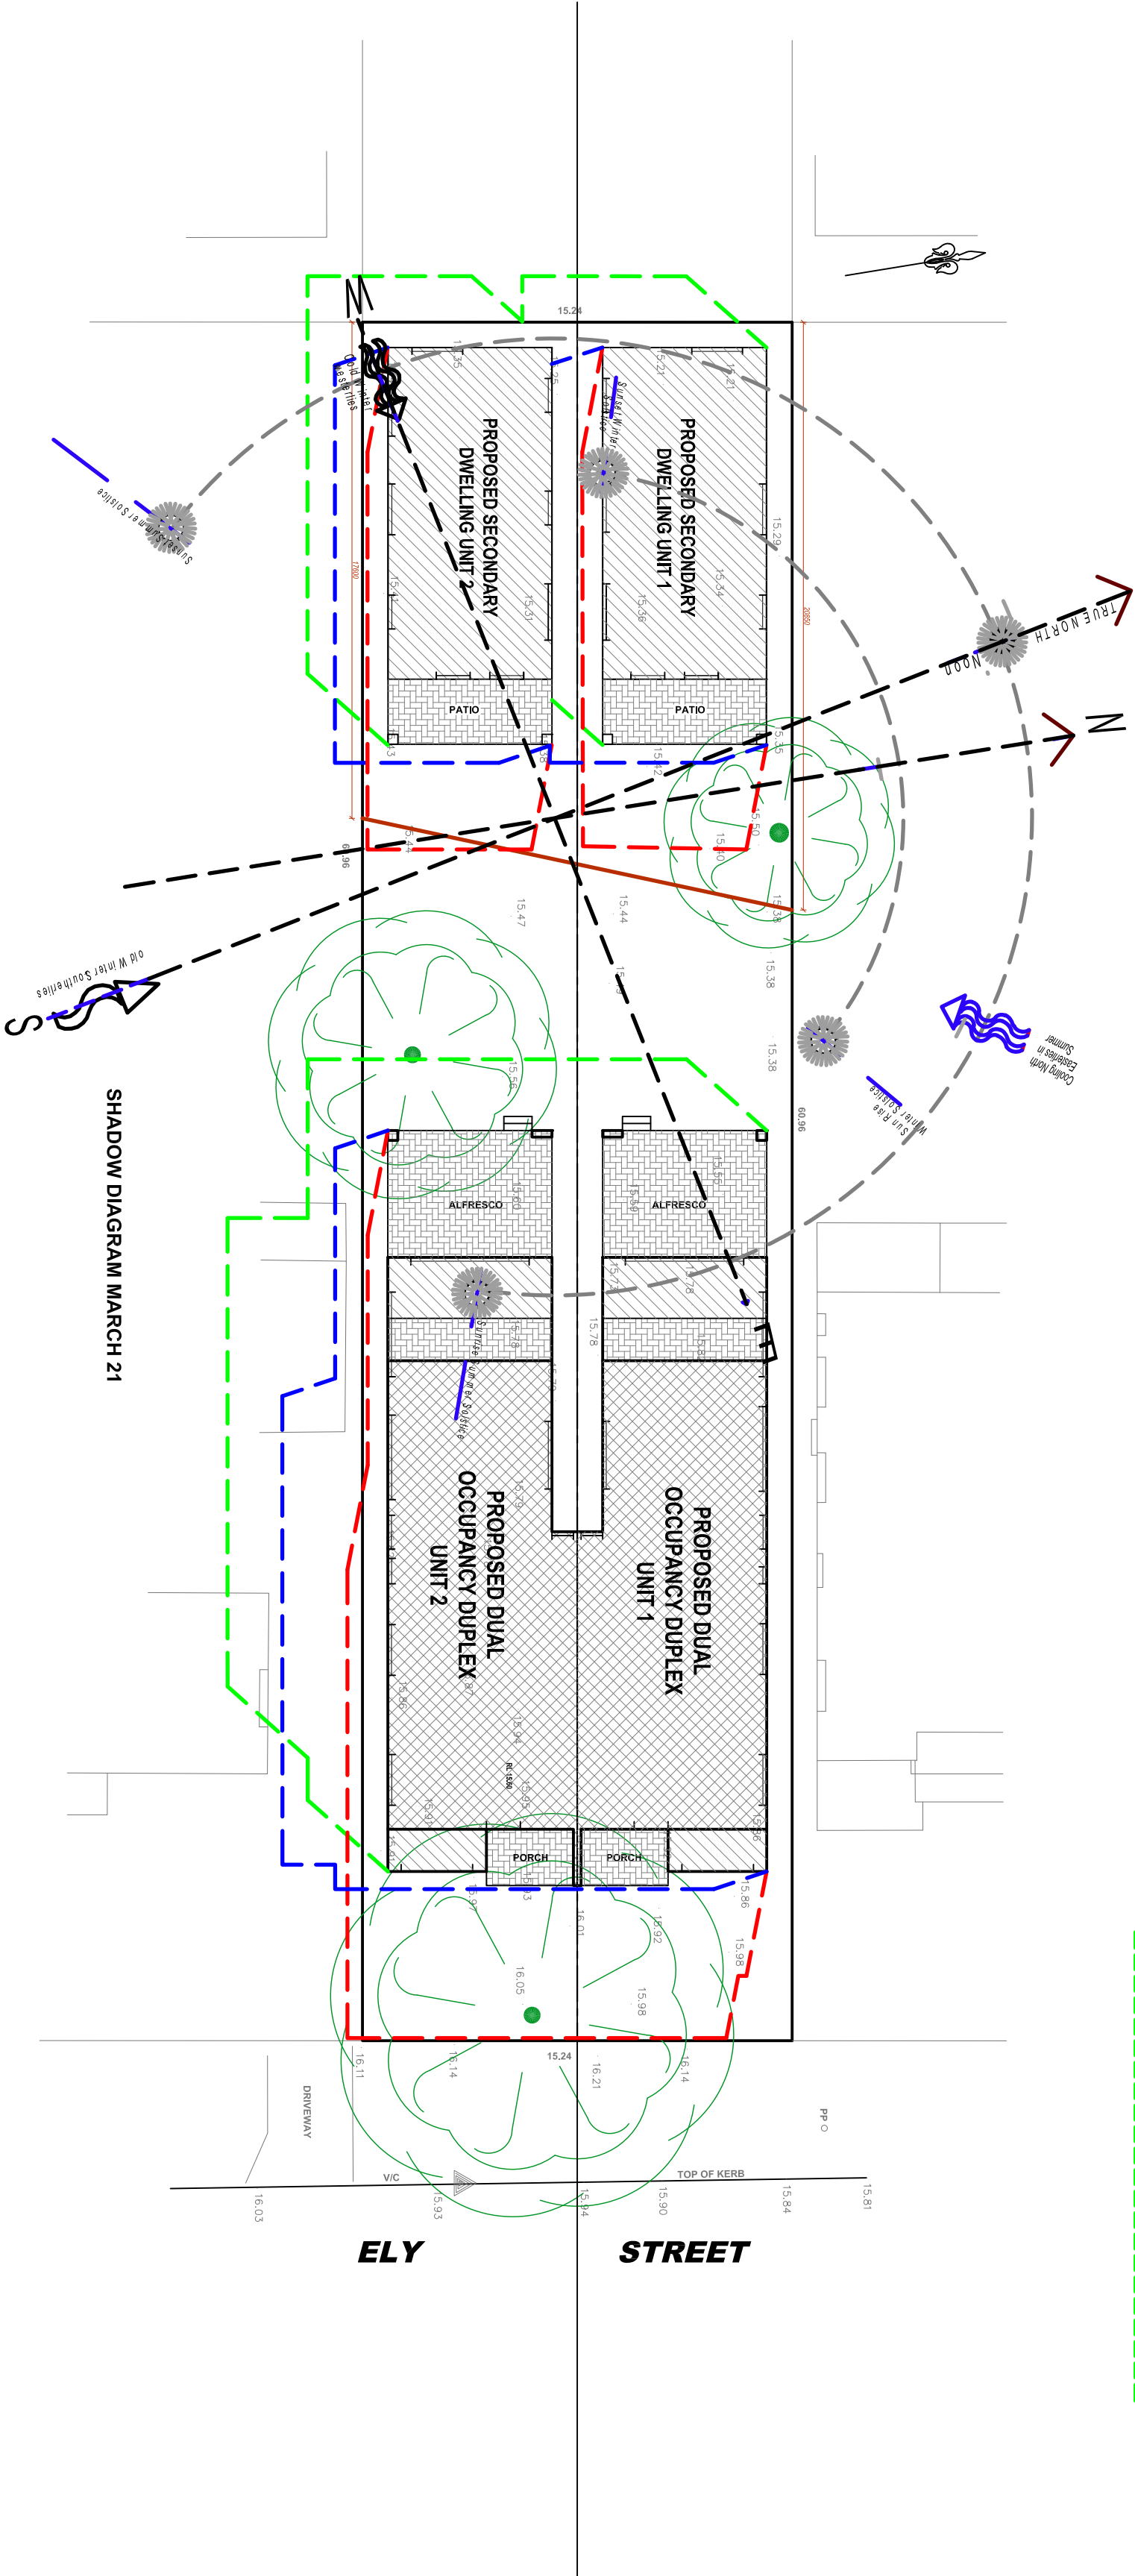
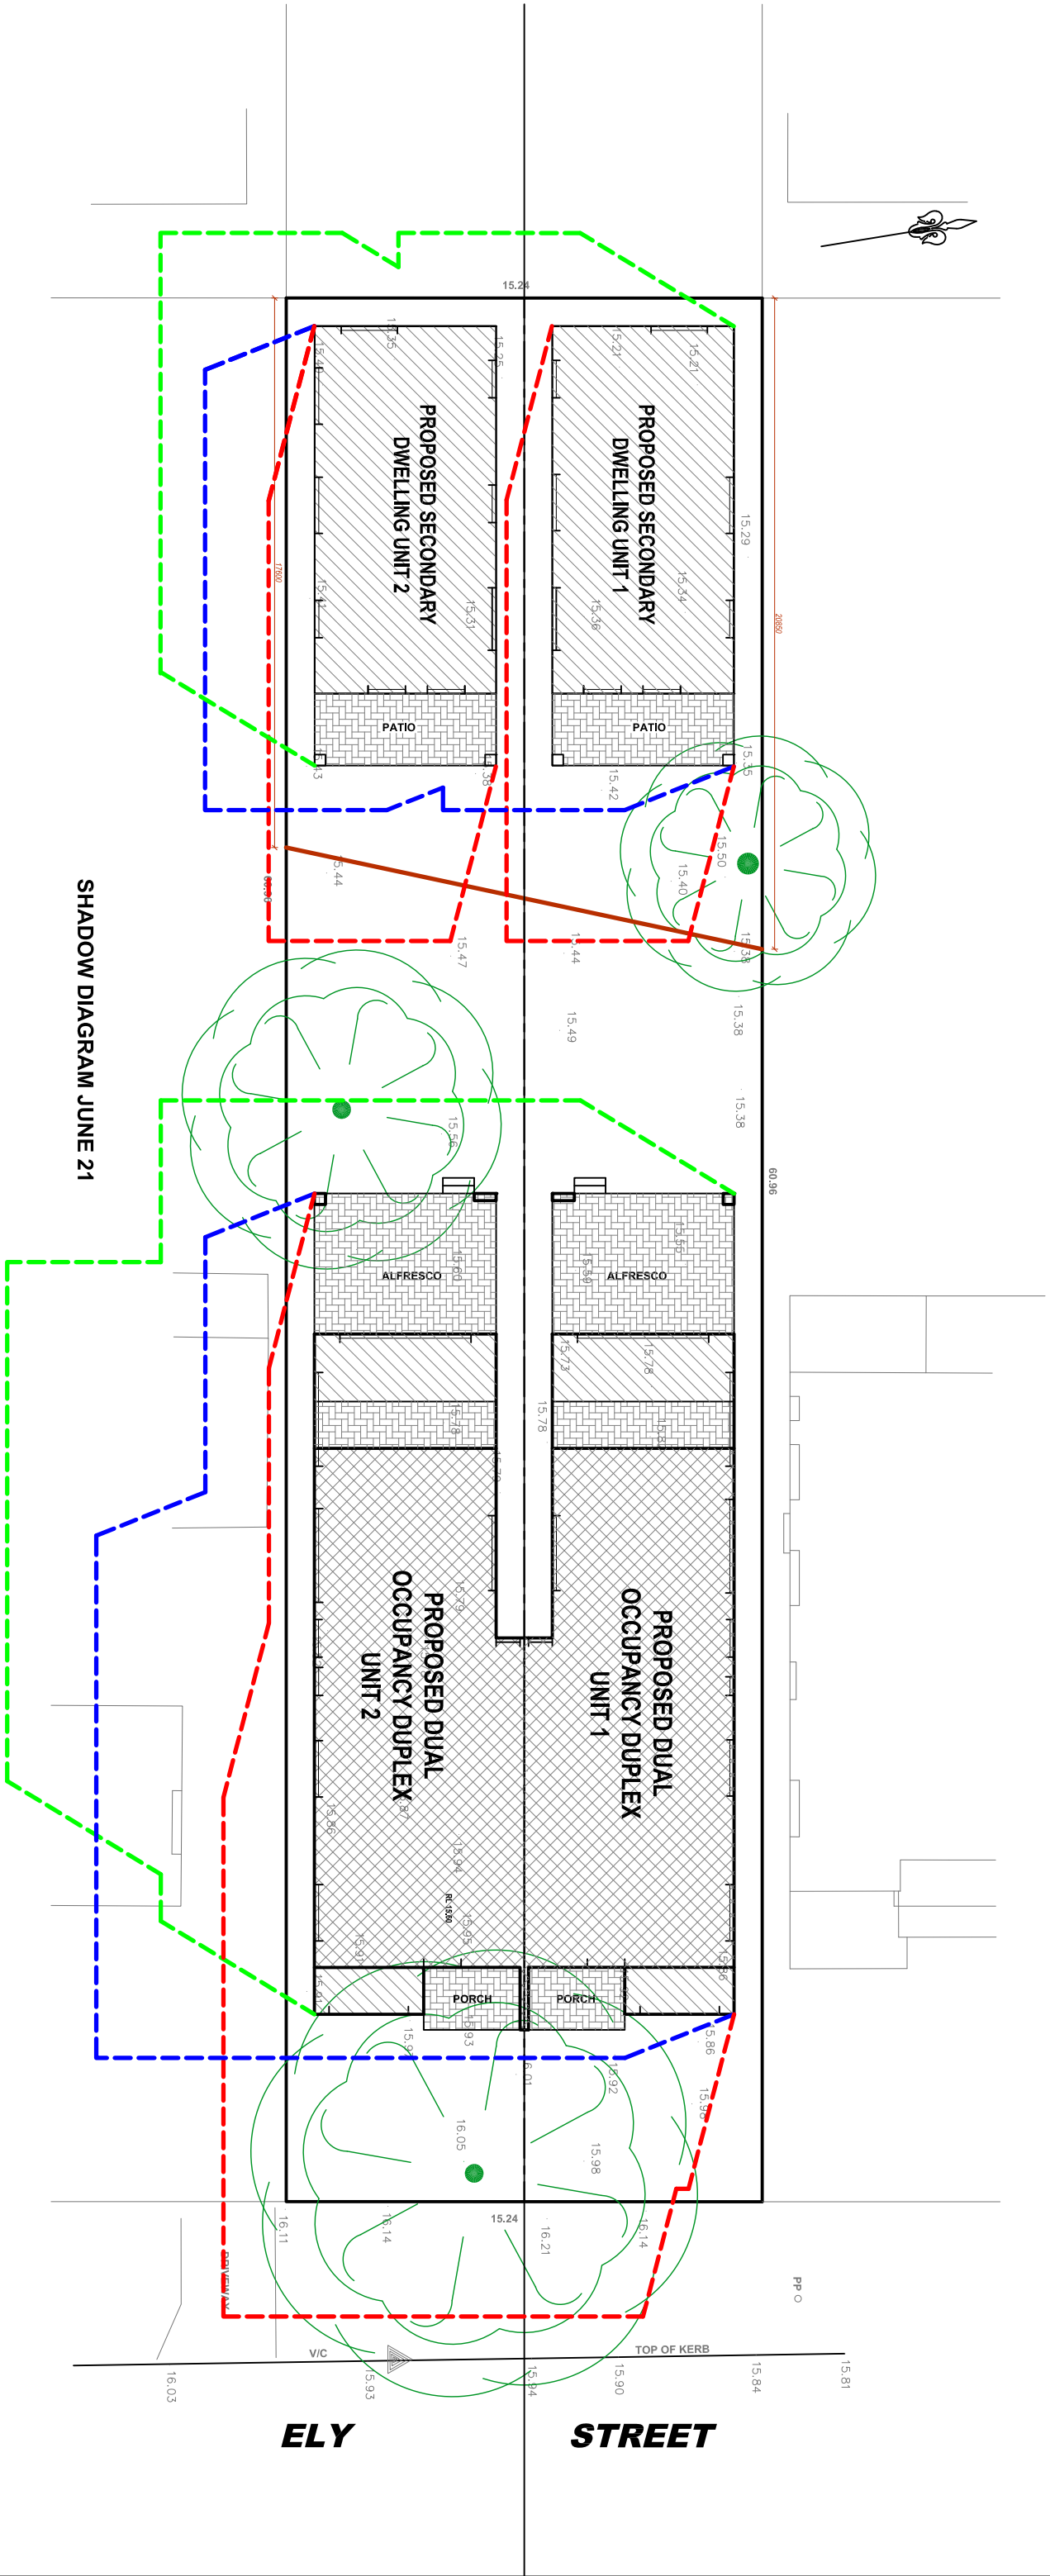


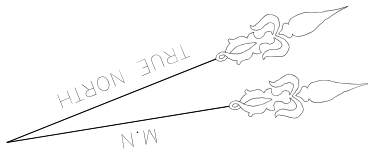

SHADOW @ JUNE 21 AT 9am
SHADOW @ JUNE 21 AT NOON
SHADOW @ JUNE 21 AT 3pm

Plan No	Date	Issue No	Scale	Sheet No	OWNER: MR	PROPOSED NEW DUPLEX AND GRANNY FLAT
184/23	18/04/2024	A	1:200	7	RAFLA ARCH	SITE: 16 ELY STREET REVESBY
Rev.	Date	Description			Architectural Drafting & Drafting Services	SHEET: SHADOW DIAGRAM & SITE ANALYSIS
A	18/04/2024	DA APPLICATION			Ph: 0409 701 575	COUNCIL: CANTERBURY BANKSTOWN CITY COUNCIL