


NOTES:
BOUNDARY DIMENSIONS SHOWN HEREON REFER TO PLAN DIMENSIONS ONLY AND HAVE NOT BEEN DETERMINED BY FIELD SURVEY.
SERVICES SHOWN HEREON HAVE BEEN LOCATED BY FIELD SURVEY.
PRIOR TO ANY DEMOLITION, CONSTRUCTION OR EXCAVATION A THOROUGH SEARCH OF ALL SERVICE AUTHORITIES SHOULD BE MADE TO DETERMINE THE POSSIBLE LOCATION OF FUTHER UNDERGROUND SERVICES.
CONTOURS SHOWN HEREON ARE INDICATIVE ONLY AND ARE SUITABLE FOR MAPPING AT A SCALE OF 1 : 100 OR SMALLER. PREFERENCE SHOULD BE GIVEN TO SPOT HEIGHTS AS SHOWN.

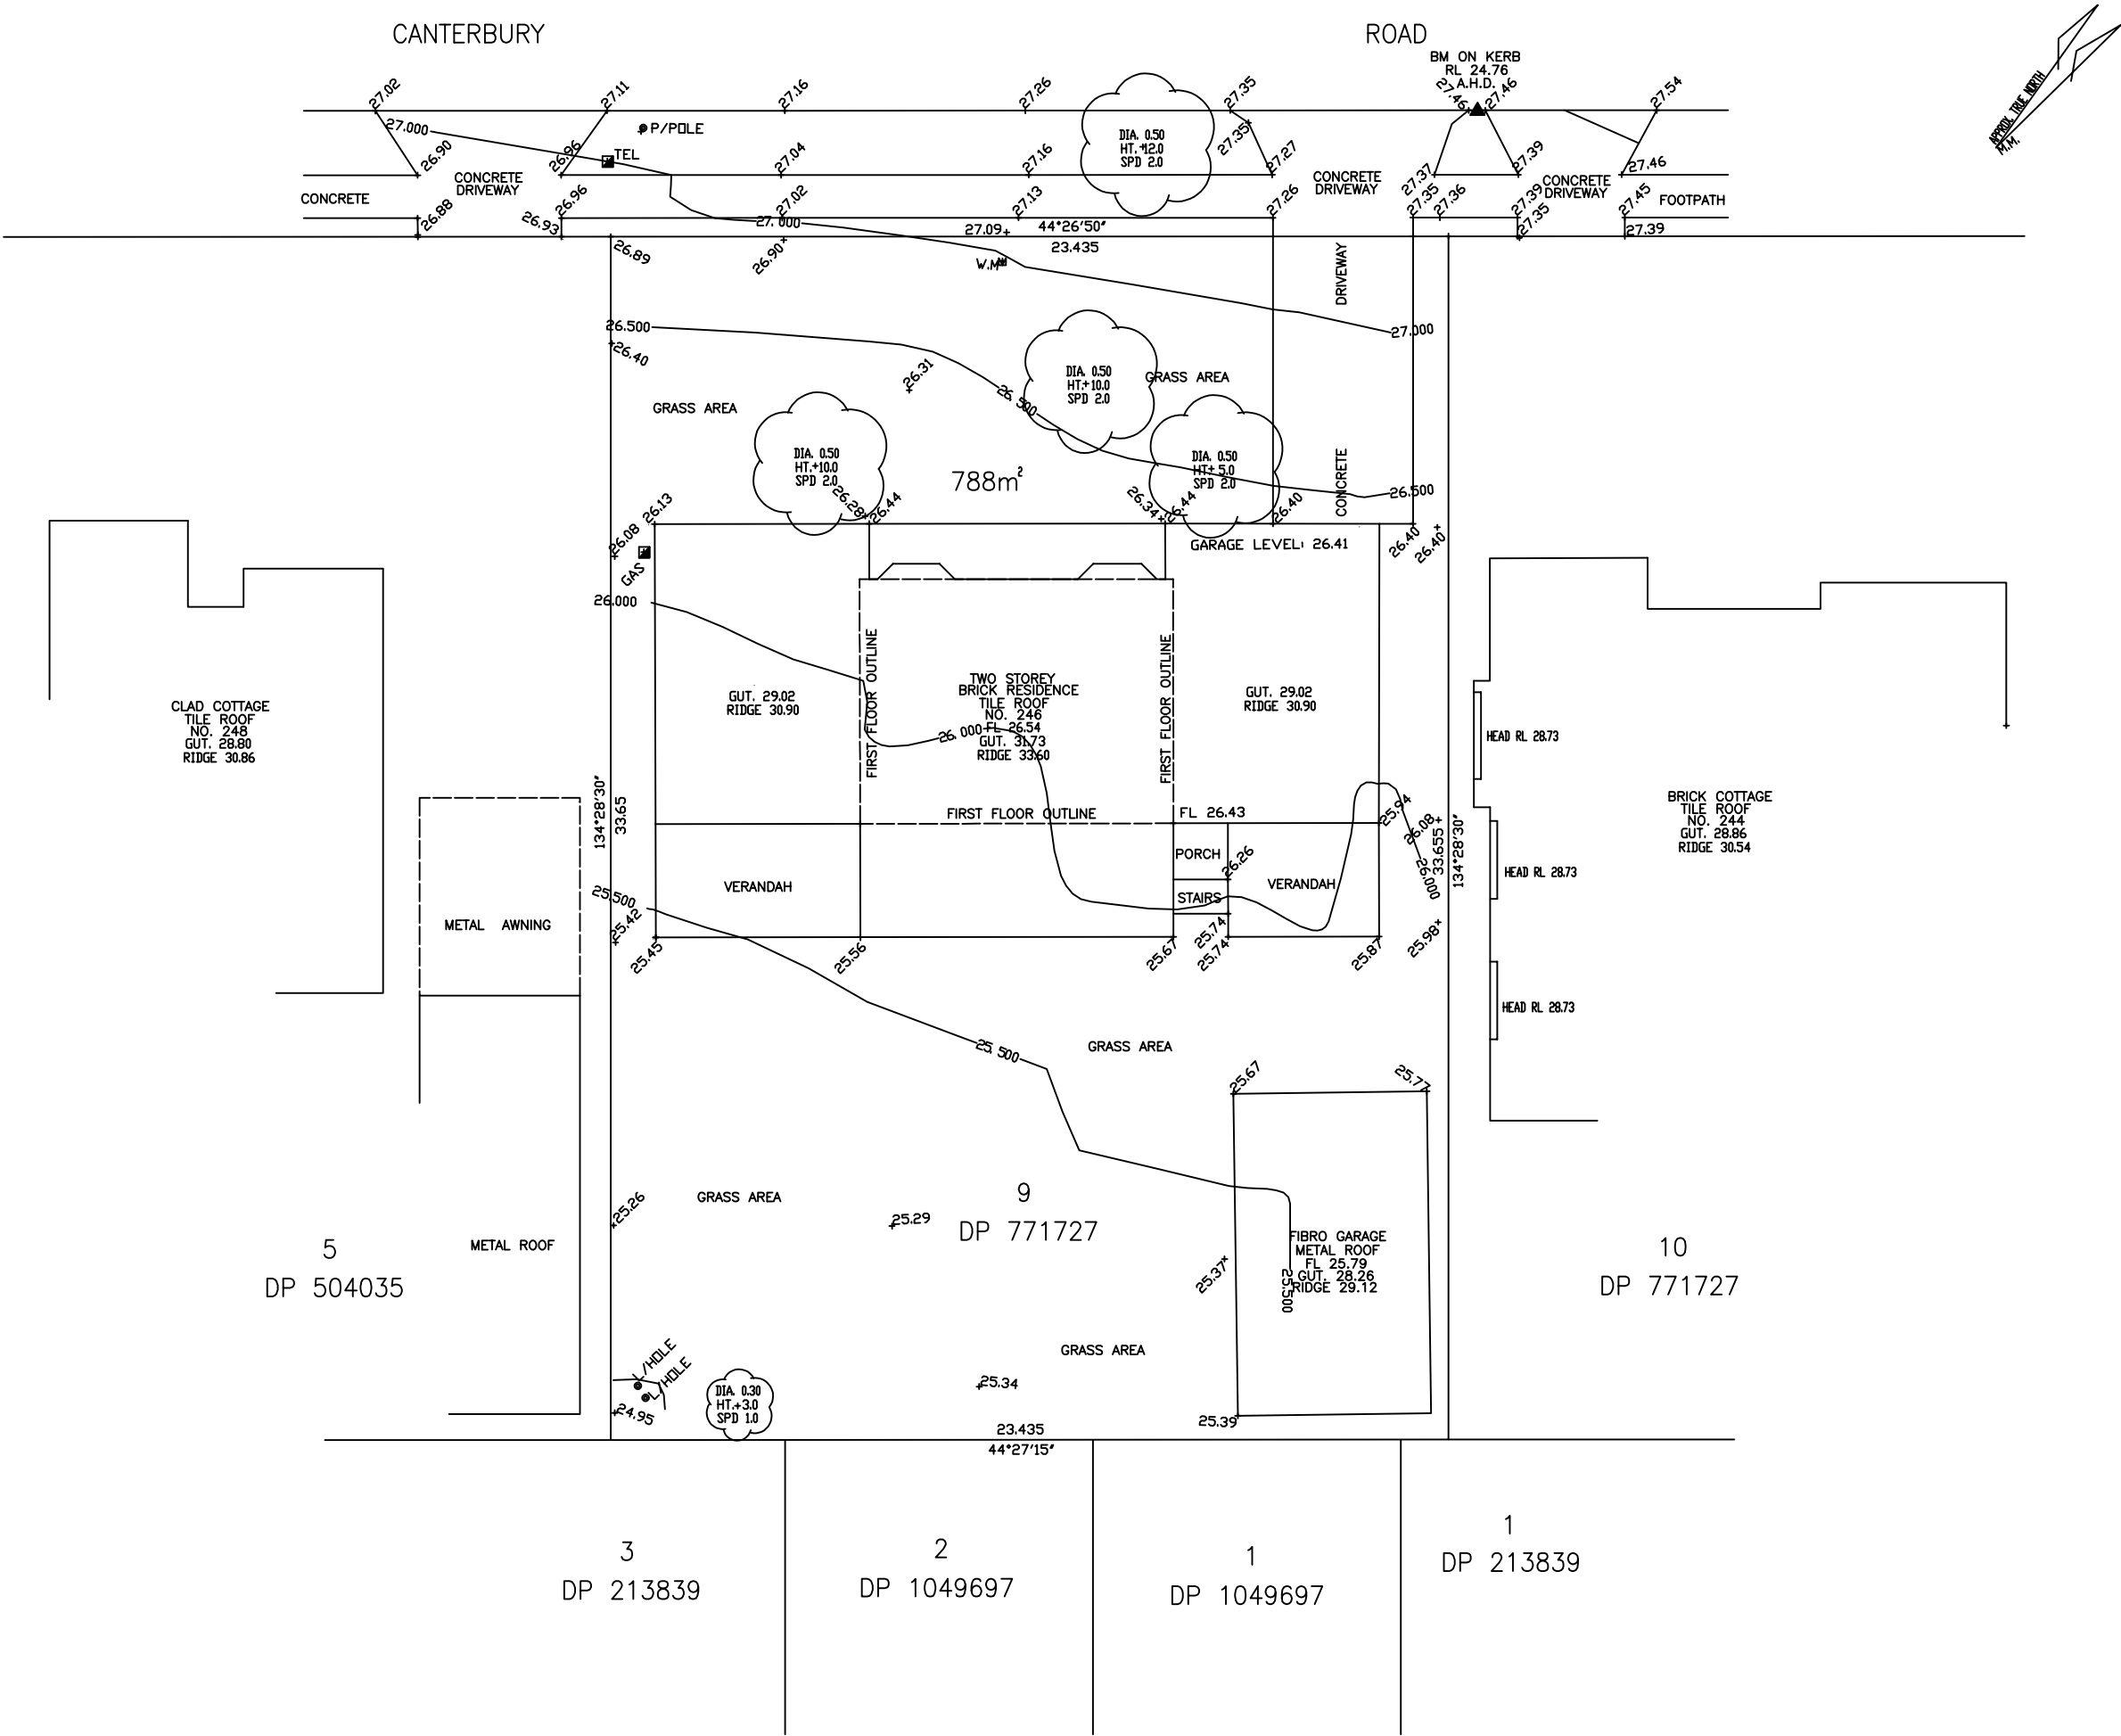

THIS DRAWING AND THE DESIGN SHOWN HEREON IS THE PROPERTY OF CHAMI & ASSOCIATES AND SHALL NOT BE COPIED OR REPRODUCED IN PART OR IN WHOLE IN ANY FORM WITHOUT THE WRITTEN PERMISSION OF CHAMI & ASSOCIATES. AND SHALL BE USED ONLY BY THE CLIENT OR CHAMI & ASSOCIATES FOR THE PROJECT FOR WHICH IT WAS PROVIDED.

Rev	DATE	REVISIONS	Dwn	Chk

DESIGNED: I.C.
DRAWN: I.C.
CHECKED: I.C.
RECOMMENDED: PROJ. MAN.

A1

DATUM: A.H.D.

APPROVED: PROJ. DIR.

SCALE 1:100

CHAMI & ASSOCIATES

IBRAHIM CHAMI
BE (Surveying & SIS)
Registered Surveyor
PH: 0403 231 515
FAX: (02) 9644 7484
PO BOX 699 Chester Hill NSW 2162
E-mail: i_chami@hotmail.com

ANWAR EL-ACHE & SAID EL-ACHE

DETAIL SURVEY
LOT 9 DP 771727
246 CANTERBURY ROAD
REVESBY

DATE: 16-10-2024
DRAWING No:

4468CD