


NORTH

1 : 100

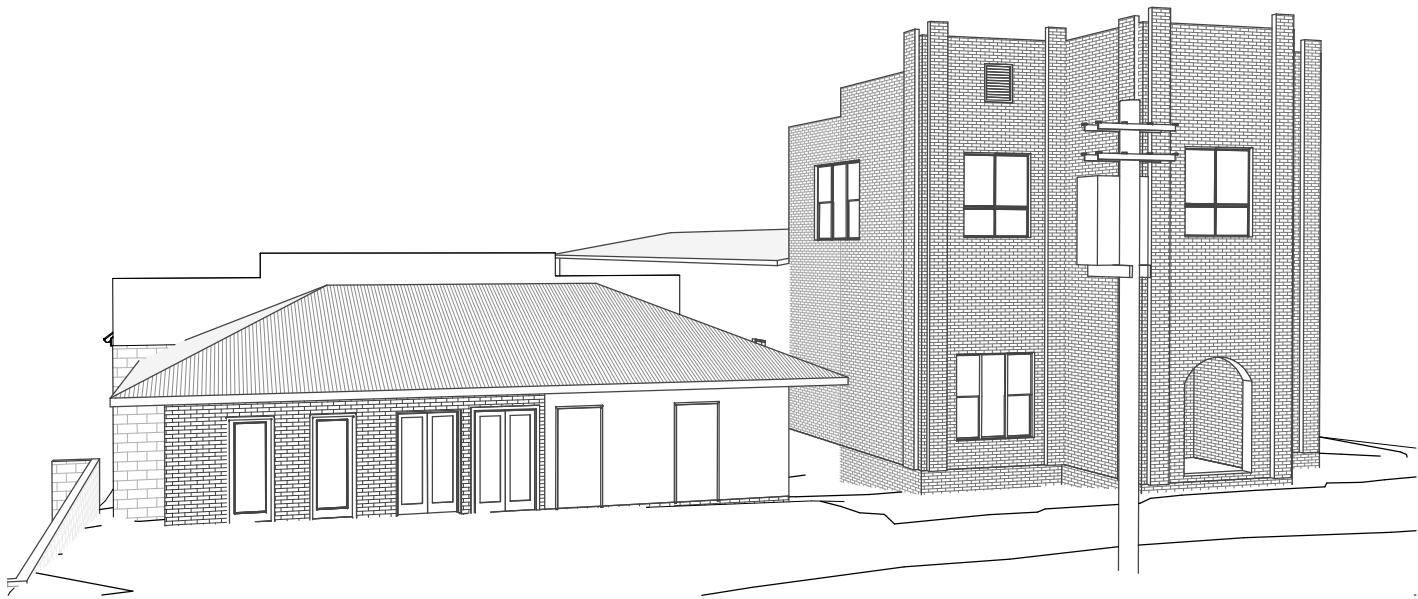

NE VIEW

No.	Description	Date
1	PRELIMINARY ISSUE	20/07/2017
3	DA SUBMISSION	06/11/2017
5	GENERAL AMENDMENTS	26/03/2018
6	ADDED AMENITIES	09/04/2018
8	REINFORCED CONCRETE BLOCKS	08/01/2025

COPYRIGHT
THESE PLANS ARE THE PROPERTY
OF WARRICK MORLEY DRAFTING
SERVICES AND MAY NOT BE USED,
COPIED OR REPRODUCED IN
WHOLE OR PART WITHOUT THE
PERMISSION OF WARRICK MORLEY

WARRICK MORLEY DRAFTING SERVICES
"GREENWOOD"
BIMBI NSW 2810
PH (02) 63471102
EMAIL: warrickmorley@gmail.com




DRAWN WJM
DESIGNED WJM
SCALE 1 : 100

DATE 06/07/2018

ALTERATIONS & ADDITIONS
38 ALBURY STREET, HARDEN
MURRUMBURRAH MUSEUM


PROJECT No. W17-008
A009

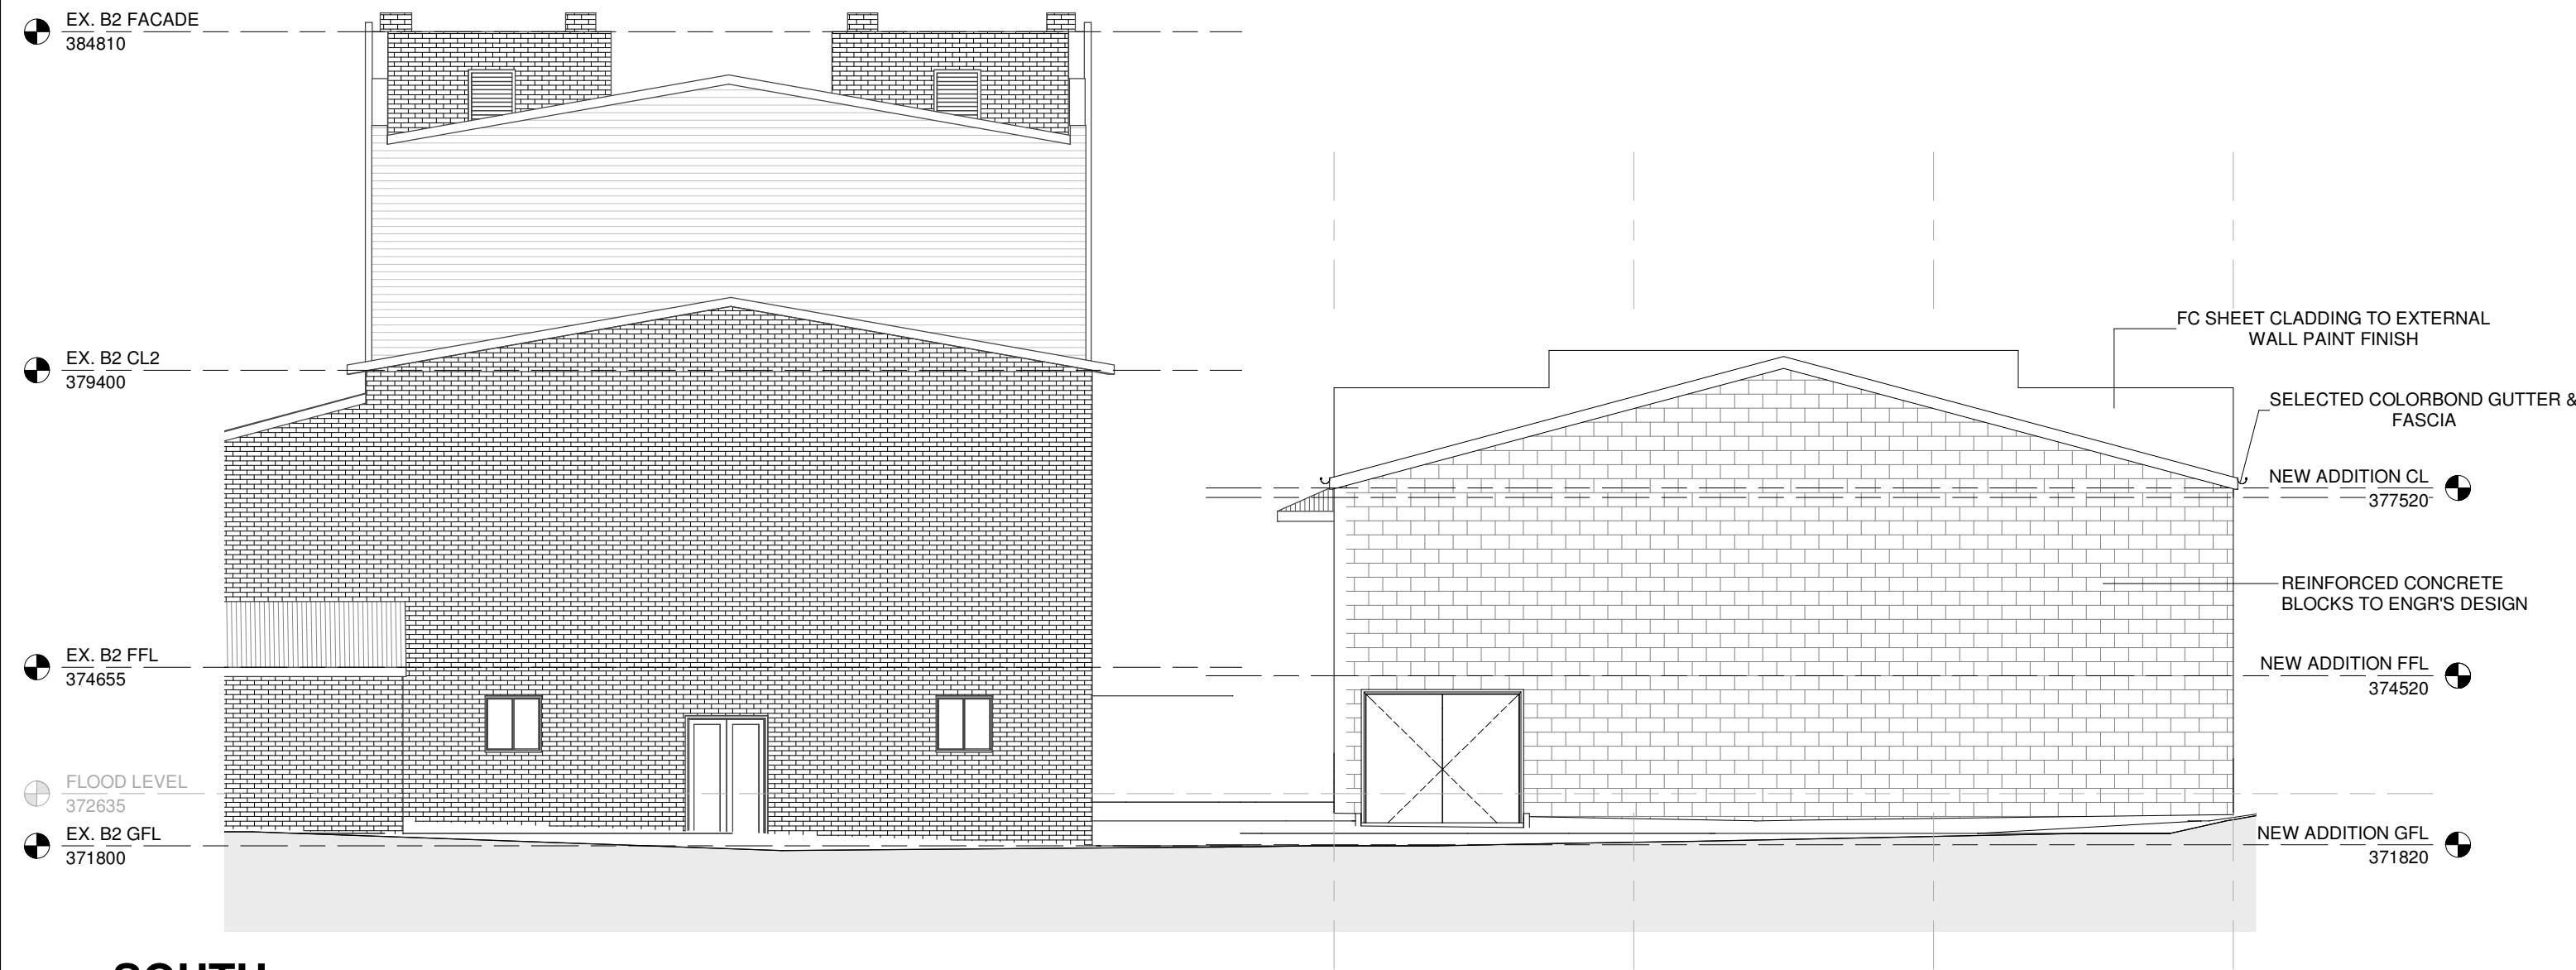

No.	Description	Date
1	PRELIMINARY ISSUE	20/07/2017
3	DA SUBMISSION	06/11/2017
5	GENERAL AMENDMENTS	26/03/2018
6	ADDED AMENITIES	09/04/2018
8	REINFORCED CONCRETE BLOCKS	08/01/2025

COPYRIGHT
THESE PLANS ARE THE PROPERTY
OF WARRICK MORLEY DRAFTING
SERVICES AND MAY NOT BE USED,
COPIED OR REPRODUCED IN
WHOLE OR PART WITHOUT THE
PERMISSION OF WARRICK MORLEY

WARRICK MORLEY DRAFTING SERVICES
"GREENWOOD"
BIMBI NSW 2810
PH (02) 63471102
EMAIL: warrickmorley@gmail.com

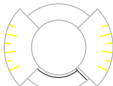


DRAWN
DESIGNED
SCALE

WJM
WJM
1 : 100

DATE 06/07/2018


ALTERATIONS & ADDITIONS
38 ALBURY STREET, HARDEN
MURRUMBURRAH MUSEUM

PROJECT No. W17-008
A010

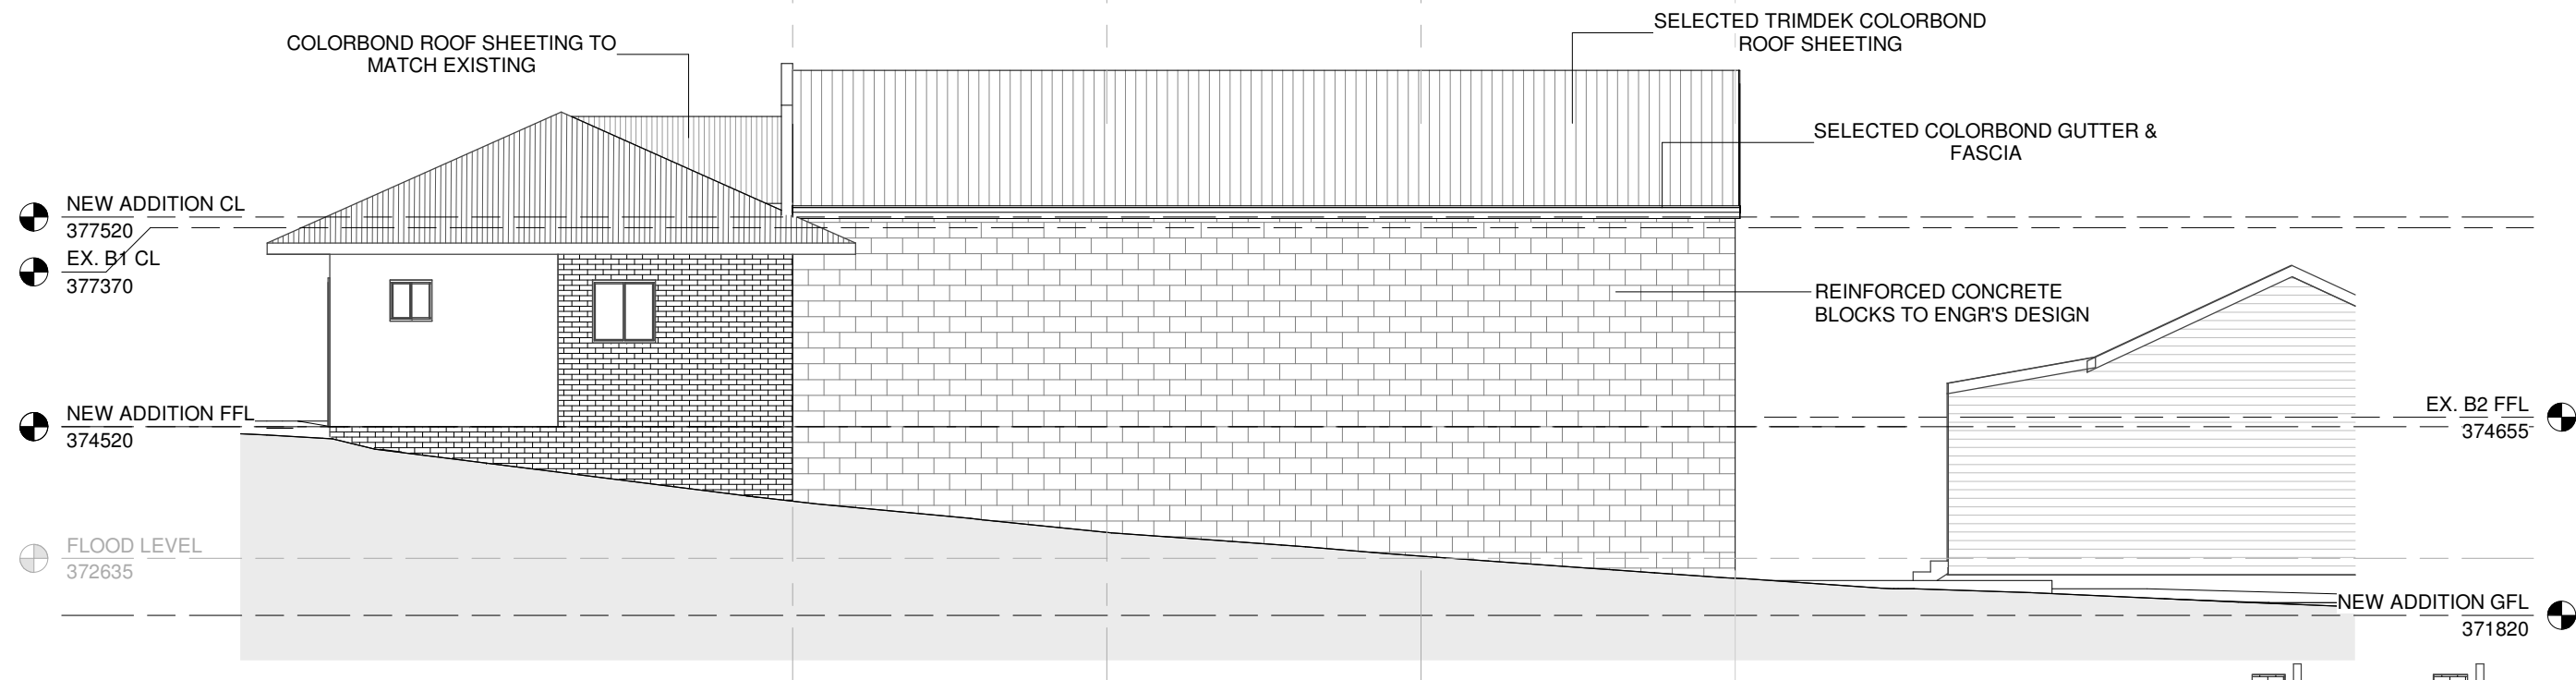

WEST SIDE

1 : 100

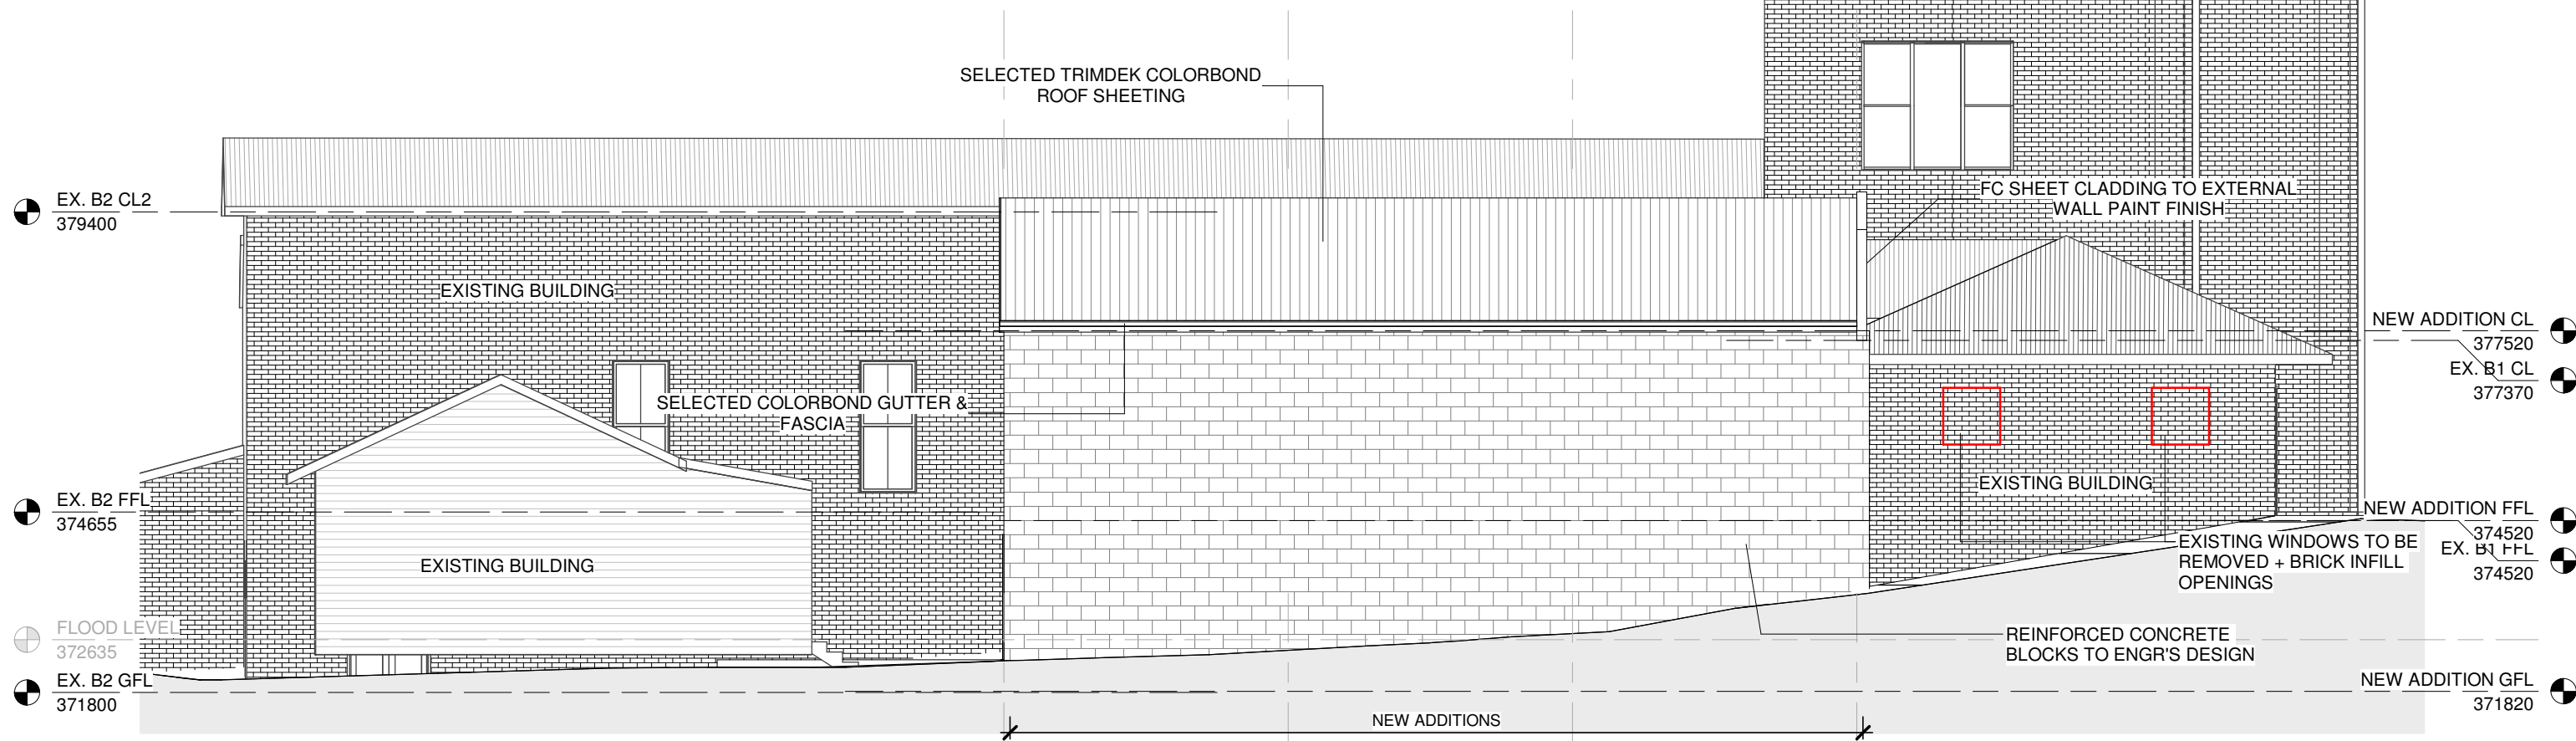

EAST

1 : 100

No.	Description	Date
1	PRELIMINARY ISSUE	20/07/2017
3	DA SUBMISSION	06/11/2017
5	GENERAL AMENDMENTS	26/03/2018
6	ADDED AMENITIES	09/04/2018
8	REINFORCED CONCRETE BLOCKS	08/01/2025

COPYRIGHT
THESE PLANS ARE THE PROPERTY
OF WARRICK MORLEY DRAFTING
SERVICES AND MAY NOT BE USED,
COPIED OR REPRODUCED IN
WHOLE OR PART WITHOUT THE
PERMISSION OF WARRICK MORLEY

WARRICK MORLEY DRAFTING SERVICES
"GREENWOOD"
BIMBI NSW 2810
PH (02) 63471102
EMAIL: warrickmorley@gmail.com




DRAWN WJM
DESIGNED WJM
SCALE 1 : 100

DATE 06/07/2018

ALTERATIONS & ADDITIONS
38 ALBURY STREET, HARDEN
MURRUMBURRAH MUSEUM


PROJECT No. W17-008

A011

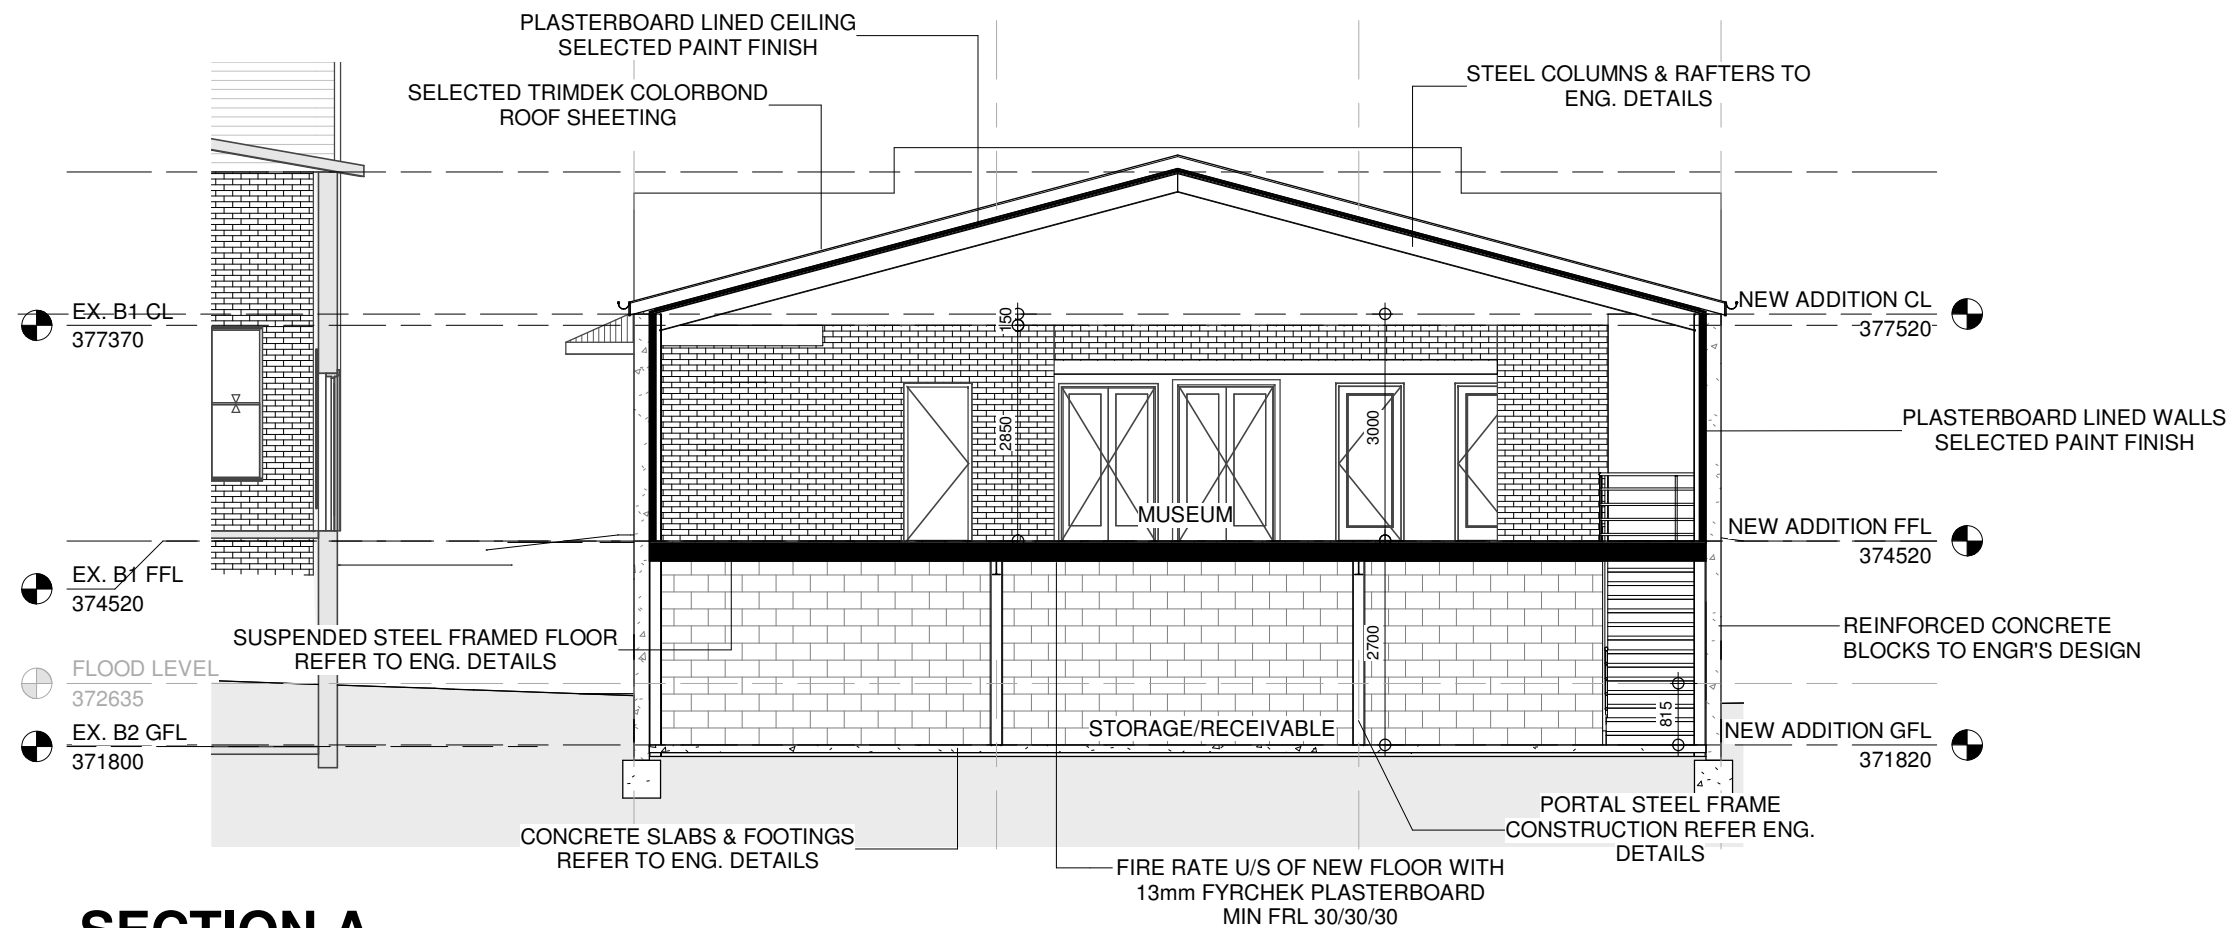

SECTION A

1 : 100

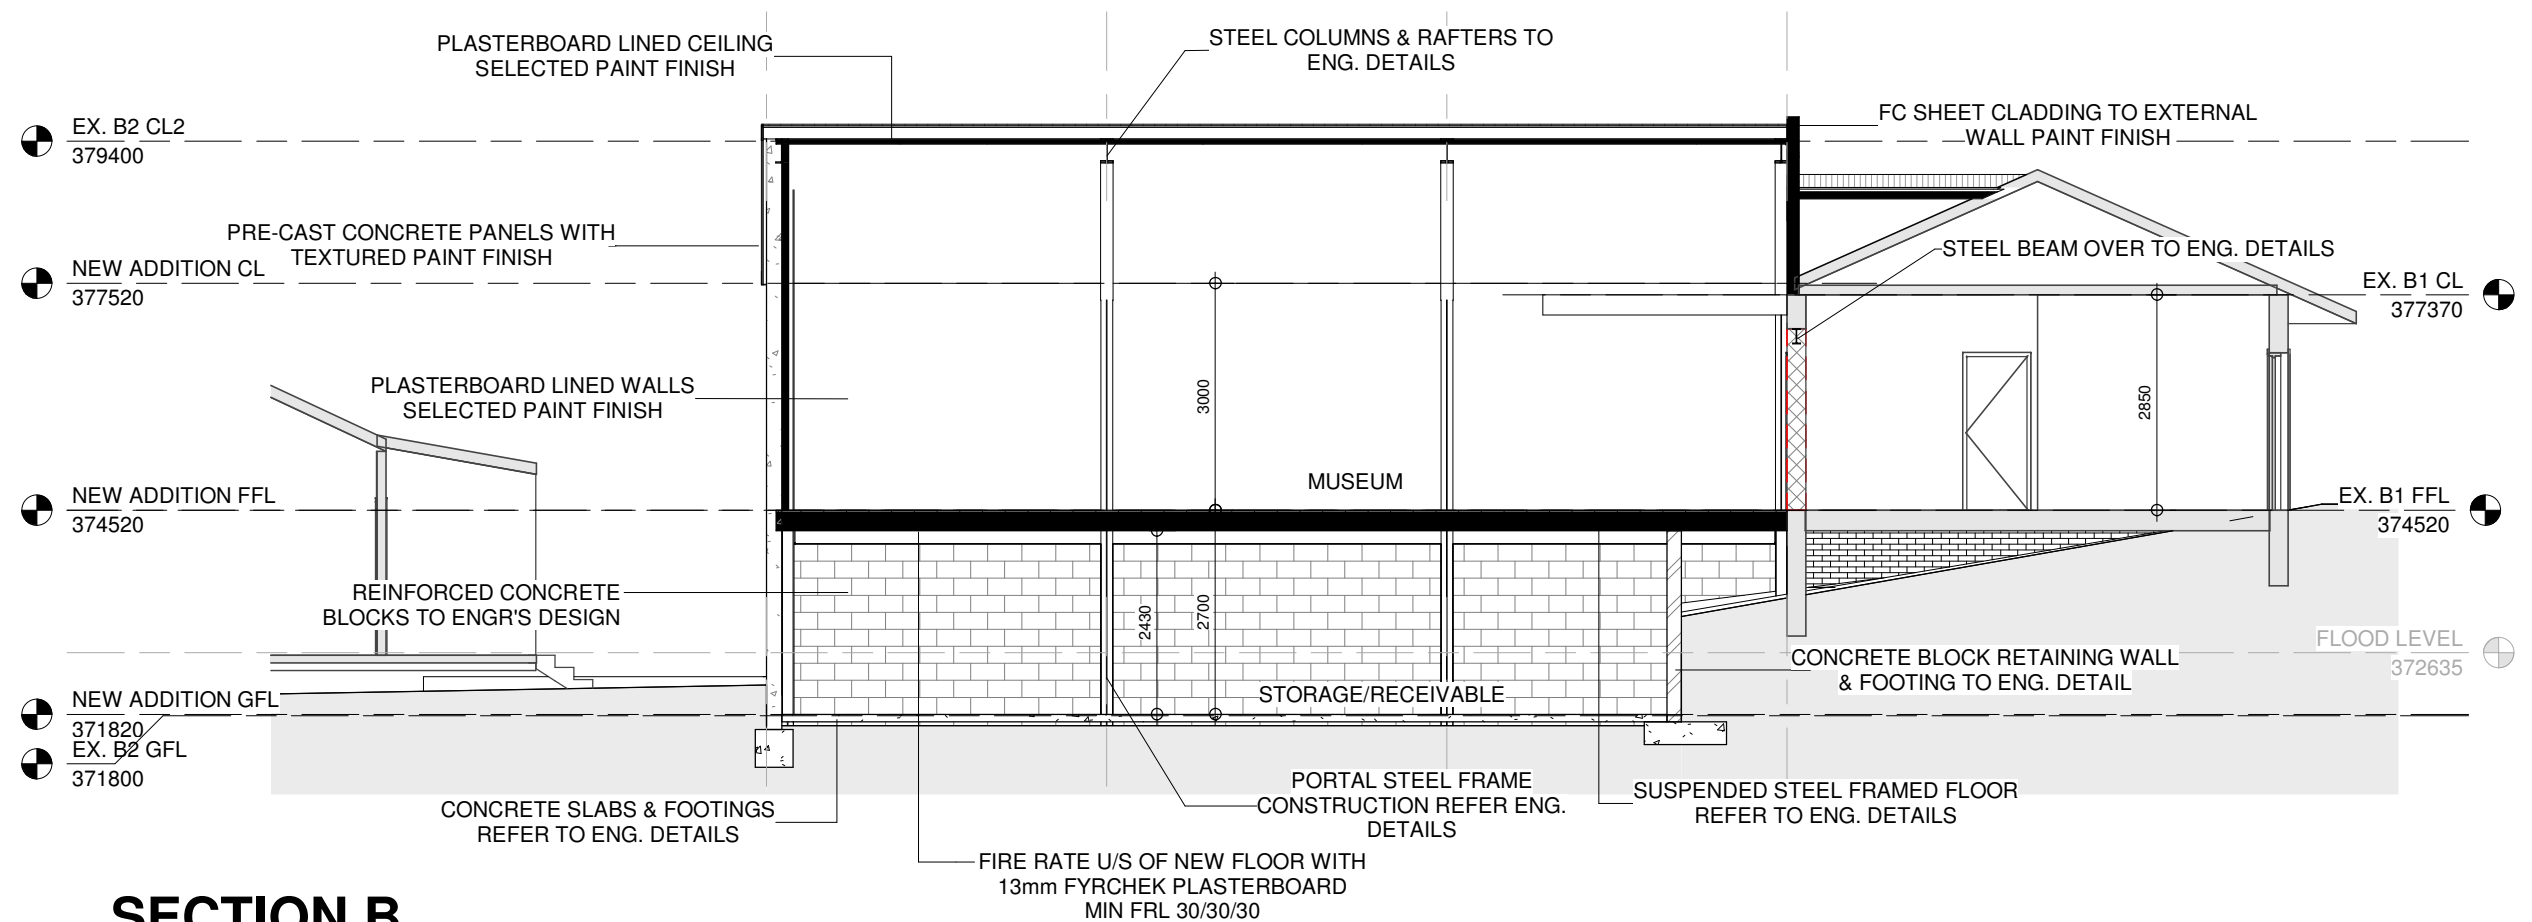

SECTION B

1 : 100

No.	Description	Date
1	PRELIMINARY ISSUE	20/07/2017
3	DA SUBMISSION	06/11/2017
5	GENERAL AMENDMENTS	26/03/2018
6	ADDED AMENITIES	09/04/2018
8	REINFORCED CONCRETE BLOCKS	08/01/2025

COPYRIGHT
THESE PLANS ARE THE PROPERTY
OF WARRICK MORLEY DRAFTING
SERVICES AND MAY NOT BE USED,
COPIED OR REPRODUCED IN
WHOLE OR PART WITHOUT THE
PERMISSION OF WARRICK MORLEY

WARRICK MORLEY DRAFTING SERVICES
"GREENWOOD"
BIMBI NSW 2810
PH (02) 63471102
EMAIL: warrickmorley@gmail.com



DRAWN WJM
DESIGNED WJM
SCALE 1 : 100

DATE 06/07/2018

ALTERATIONS & ADDITIONS
38 ALBURY STREET, HARDEN
MURRUMBURRAH MUSEUM

PROJECT No. W17-008

A012