




ELY STREET

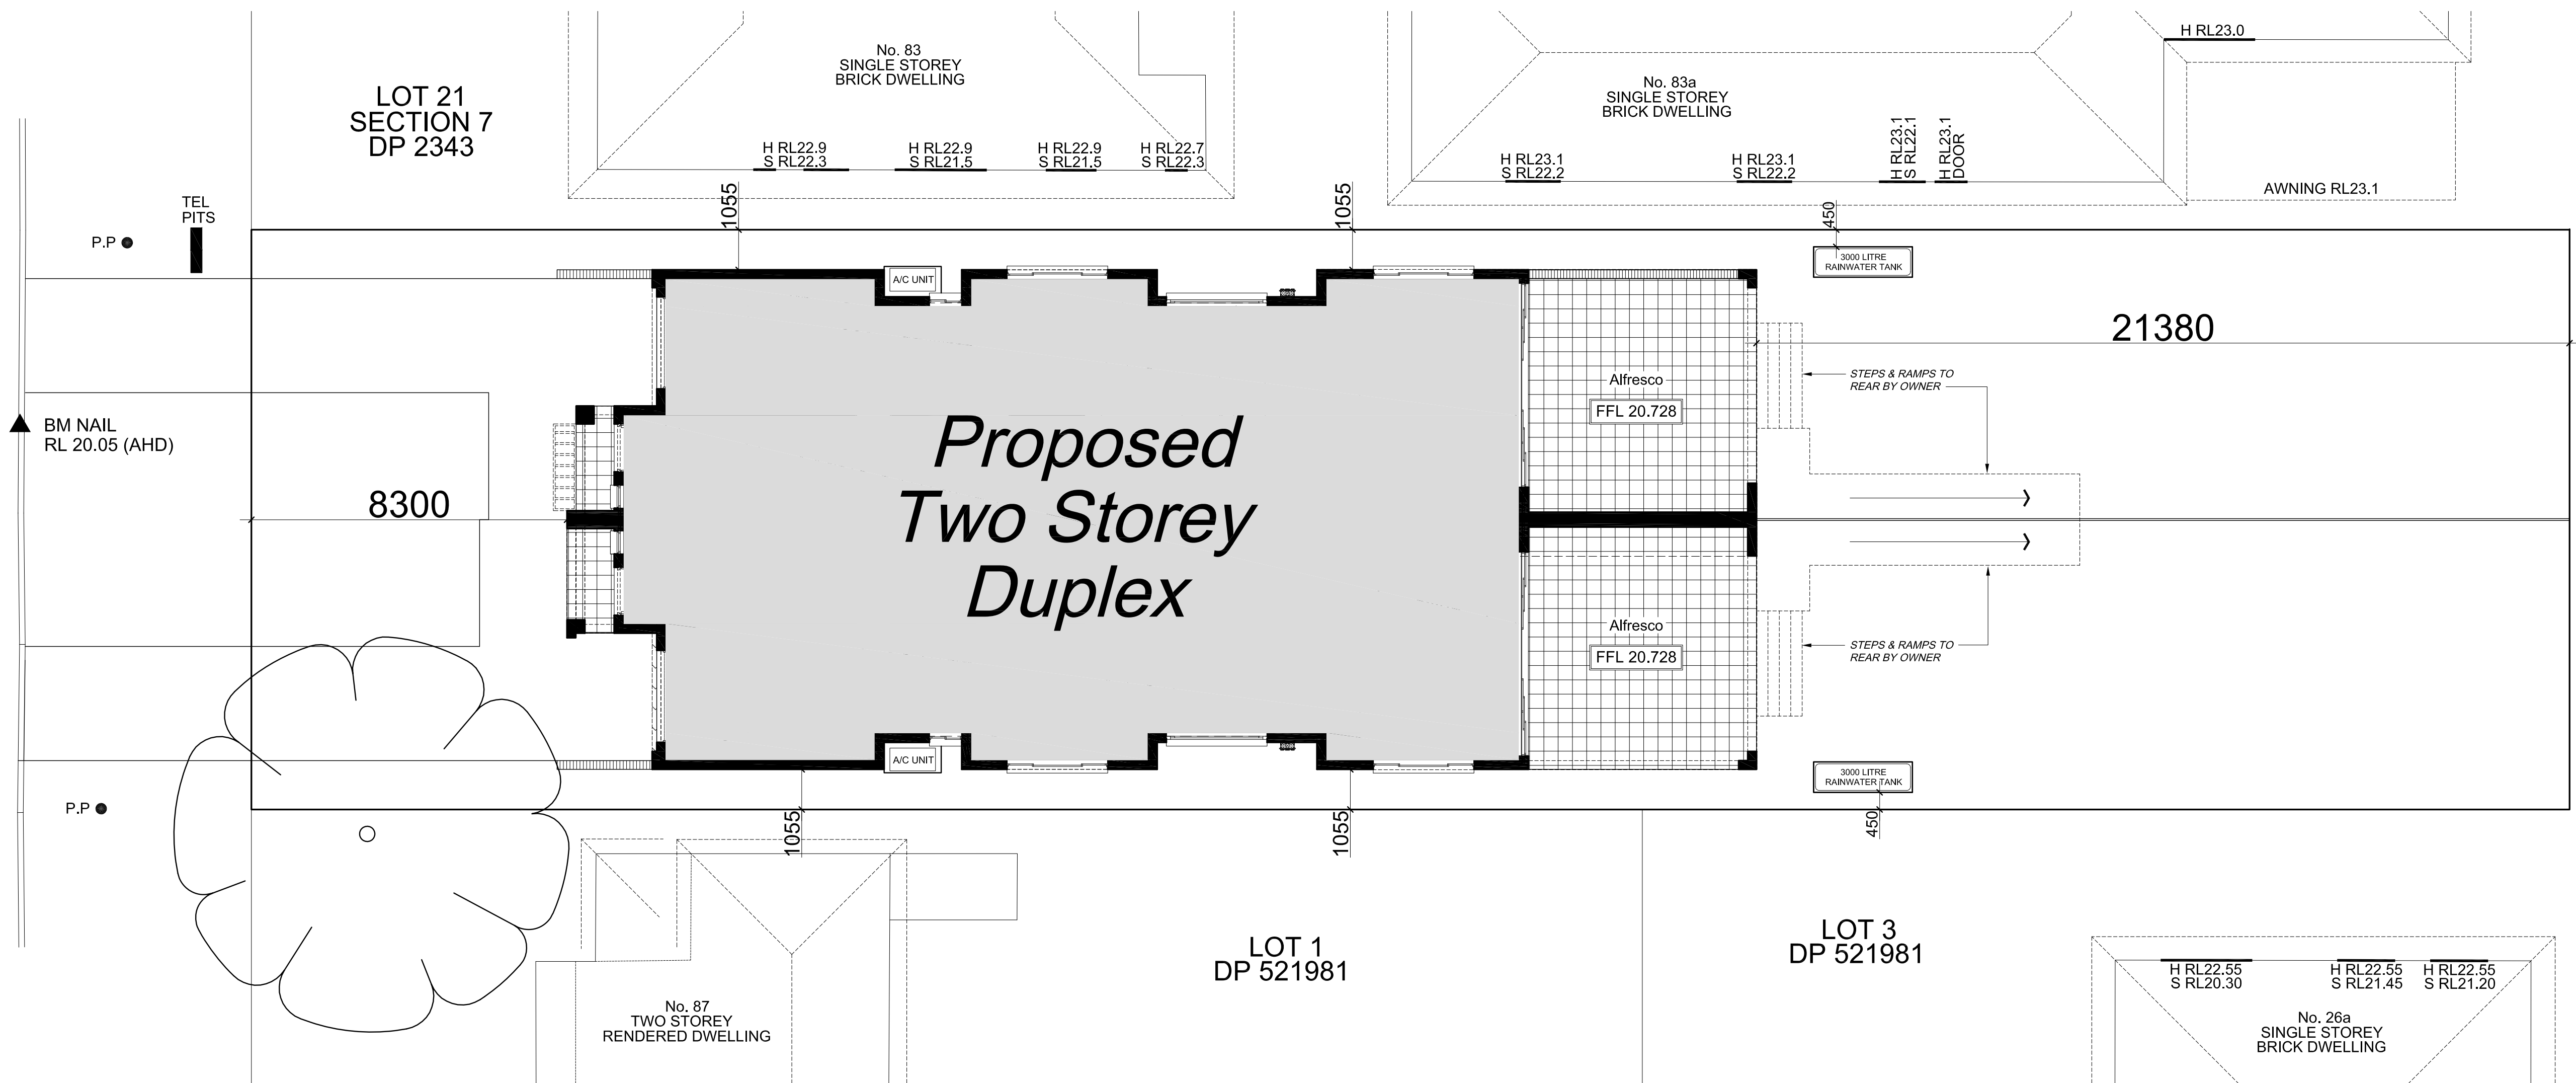


Front (Western) Elevation

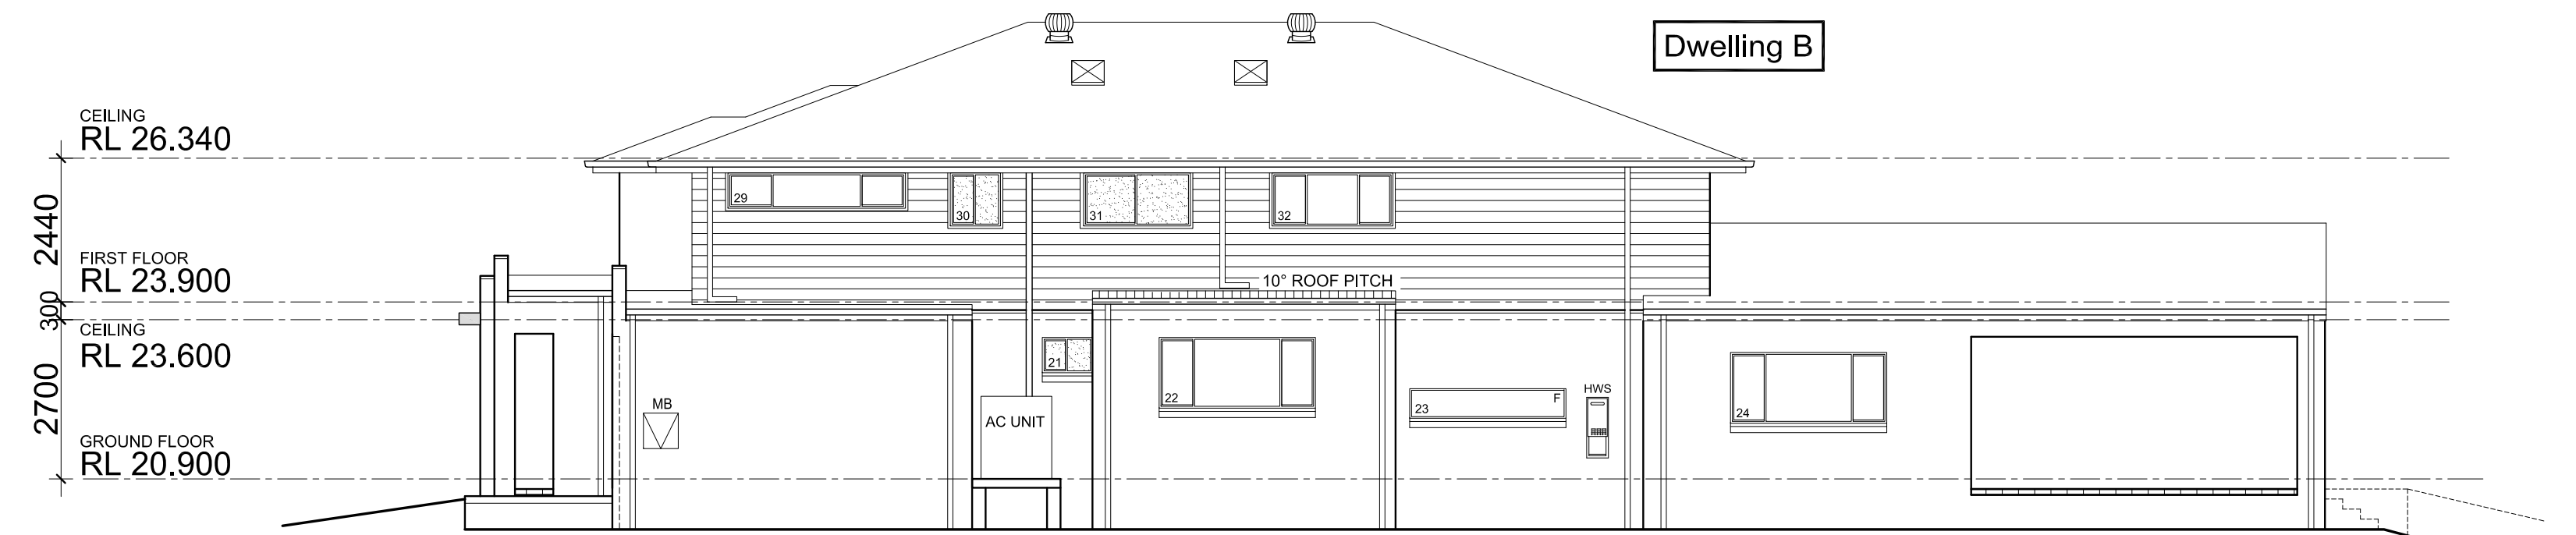

Right (Southern) Elevation

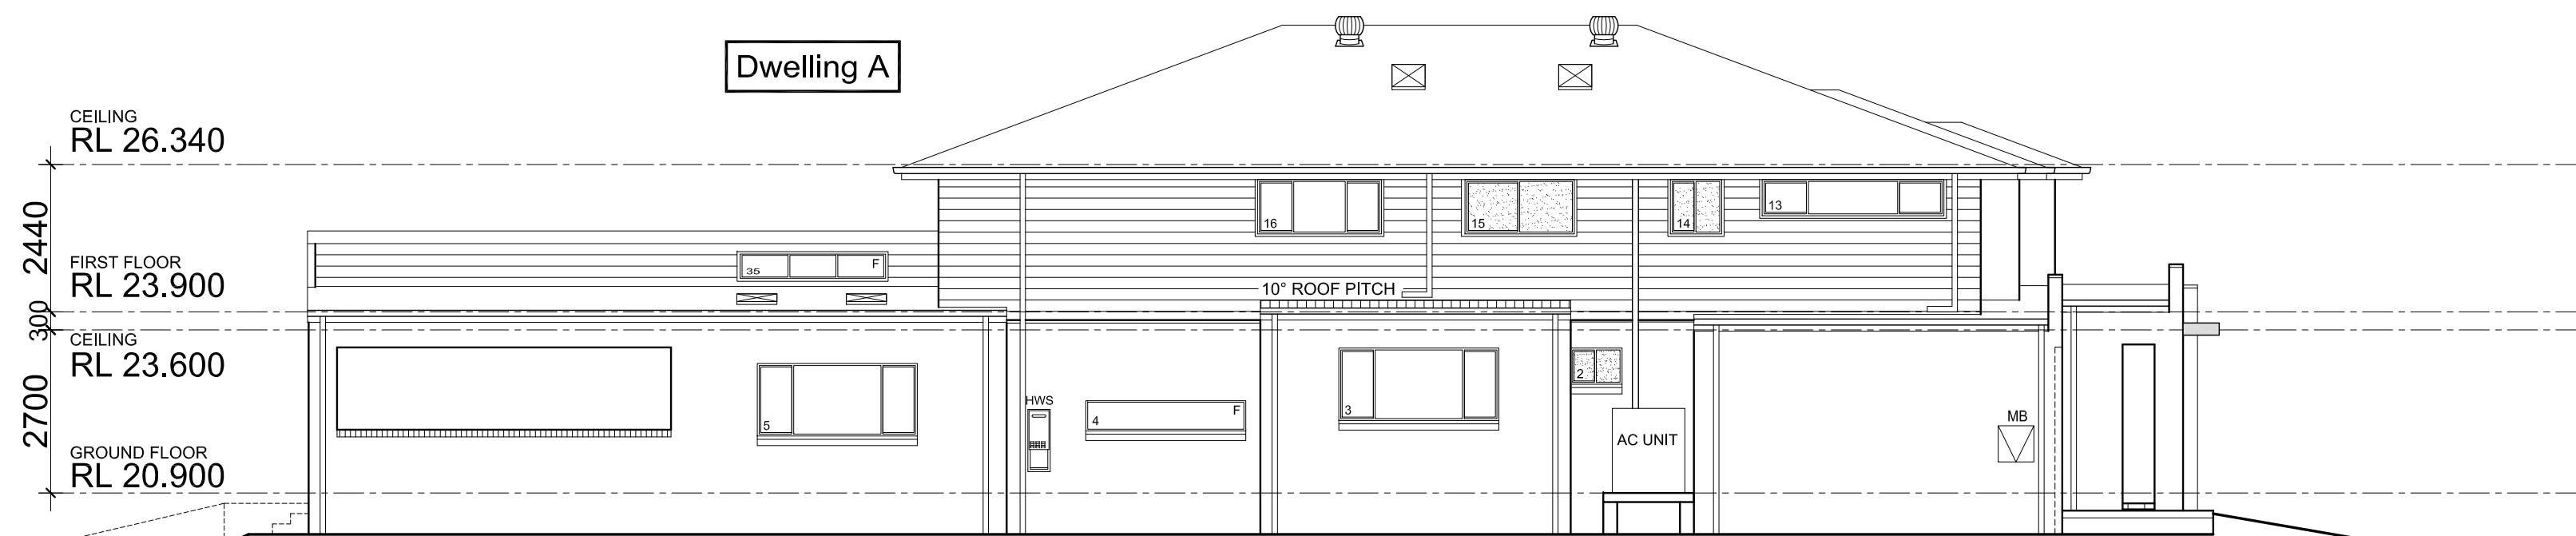

Left (Northern) Elevation

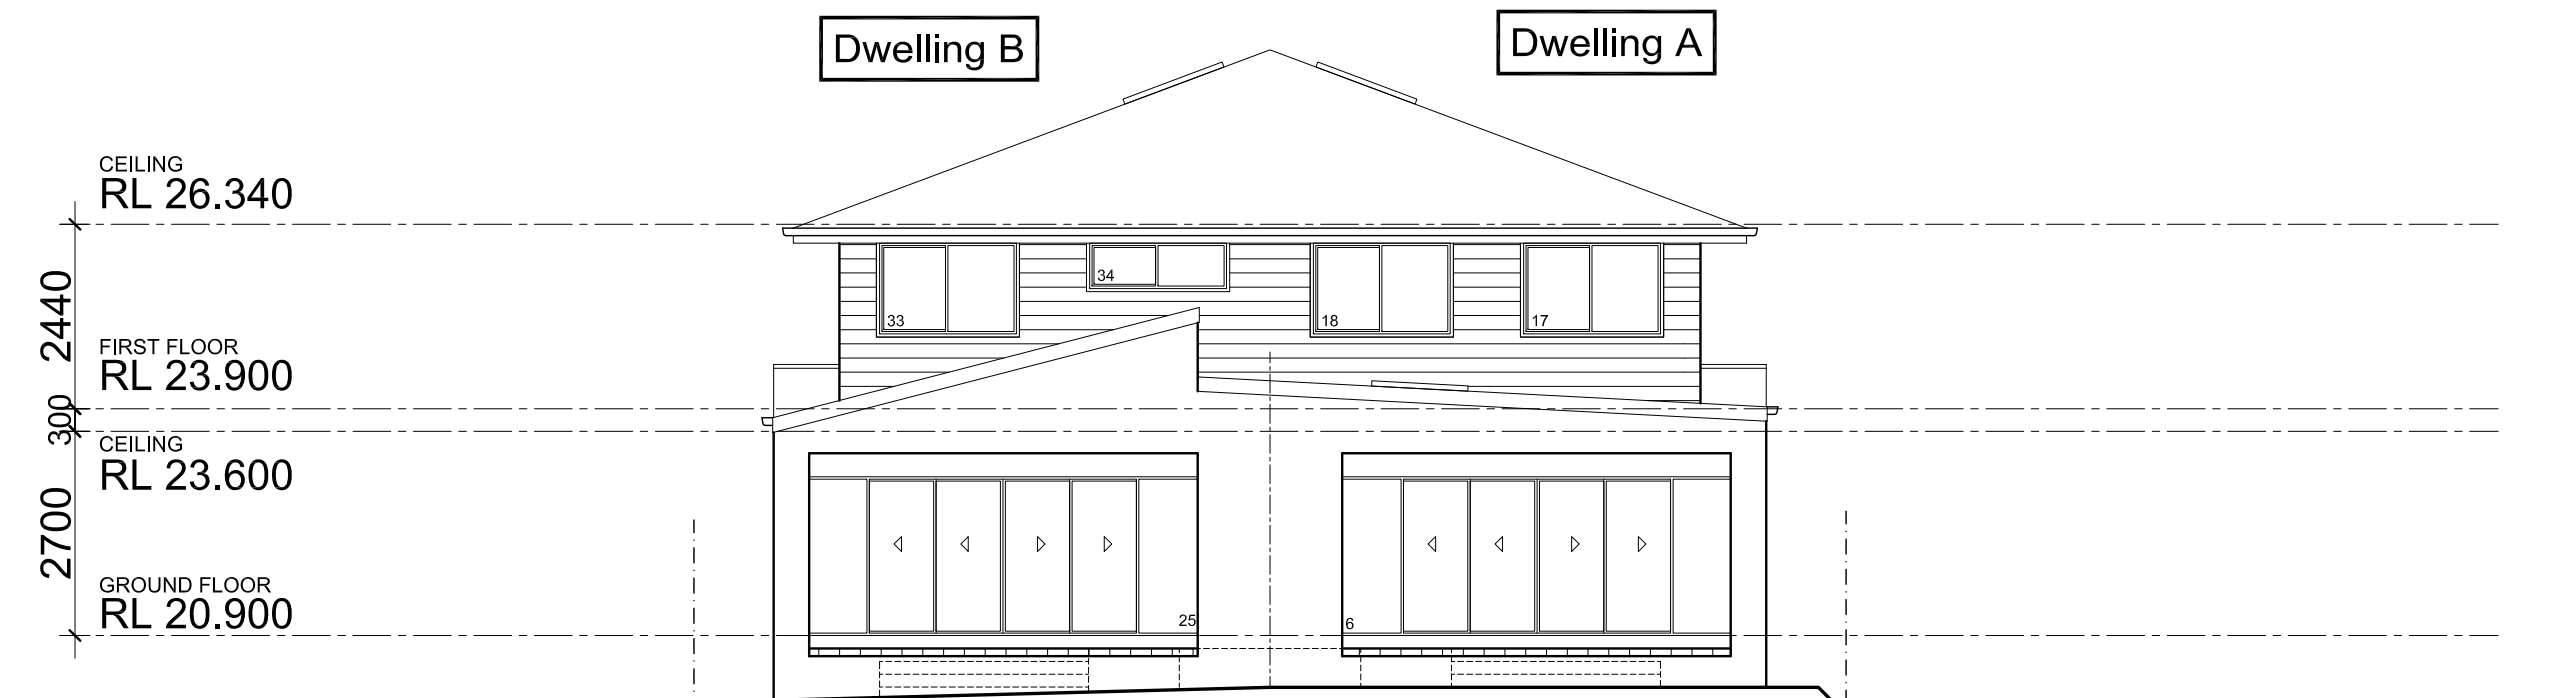

Rear (Eastern) Elevation

REVISION	DATE	DRAWN BY	COMMENTS

Copyright ©

Copyright in and to these plans remains at all times with Masterton Homes P/L and these plans shall not be used or be permitted to be used for any other purpose other than the erection of the home on the subject site.

www.masterton.com.au

HEAD OFFICE 02 9601 4000

SALES CENTRE 1300 4HOMES



NOTIFICATION PLAN	
CLIENT: Mr Leung & Ms Chu	
SITE ADDRESS: No.85 (Lot 22, Section 7 in DP2343) Ely Street,	
SUBURB: Revesby	SCALE: nts
COUNCIL: Canterbury Bankstown	JOB No.: RL 6098