


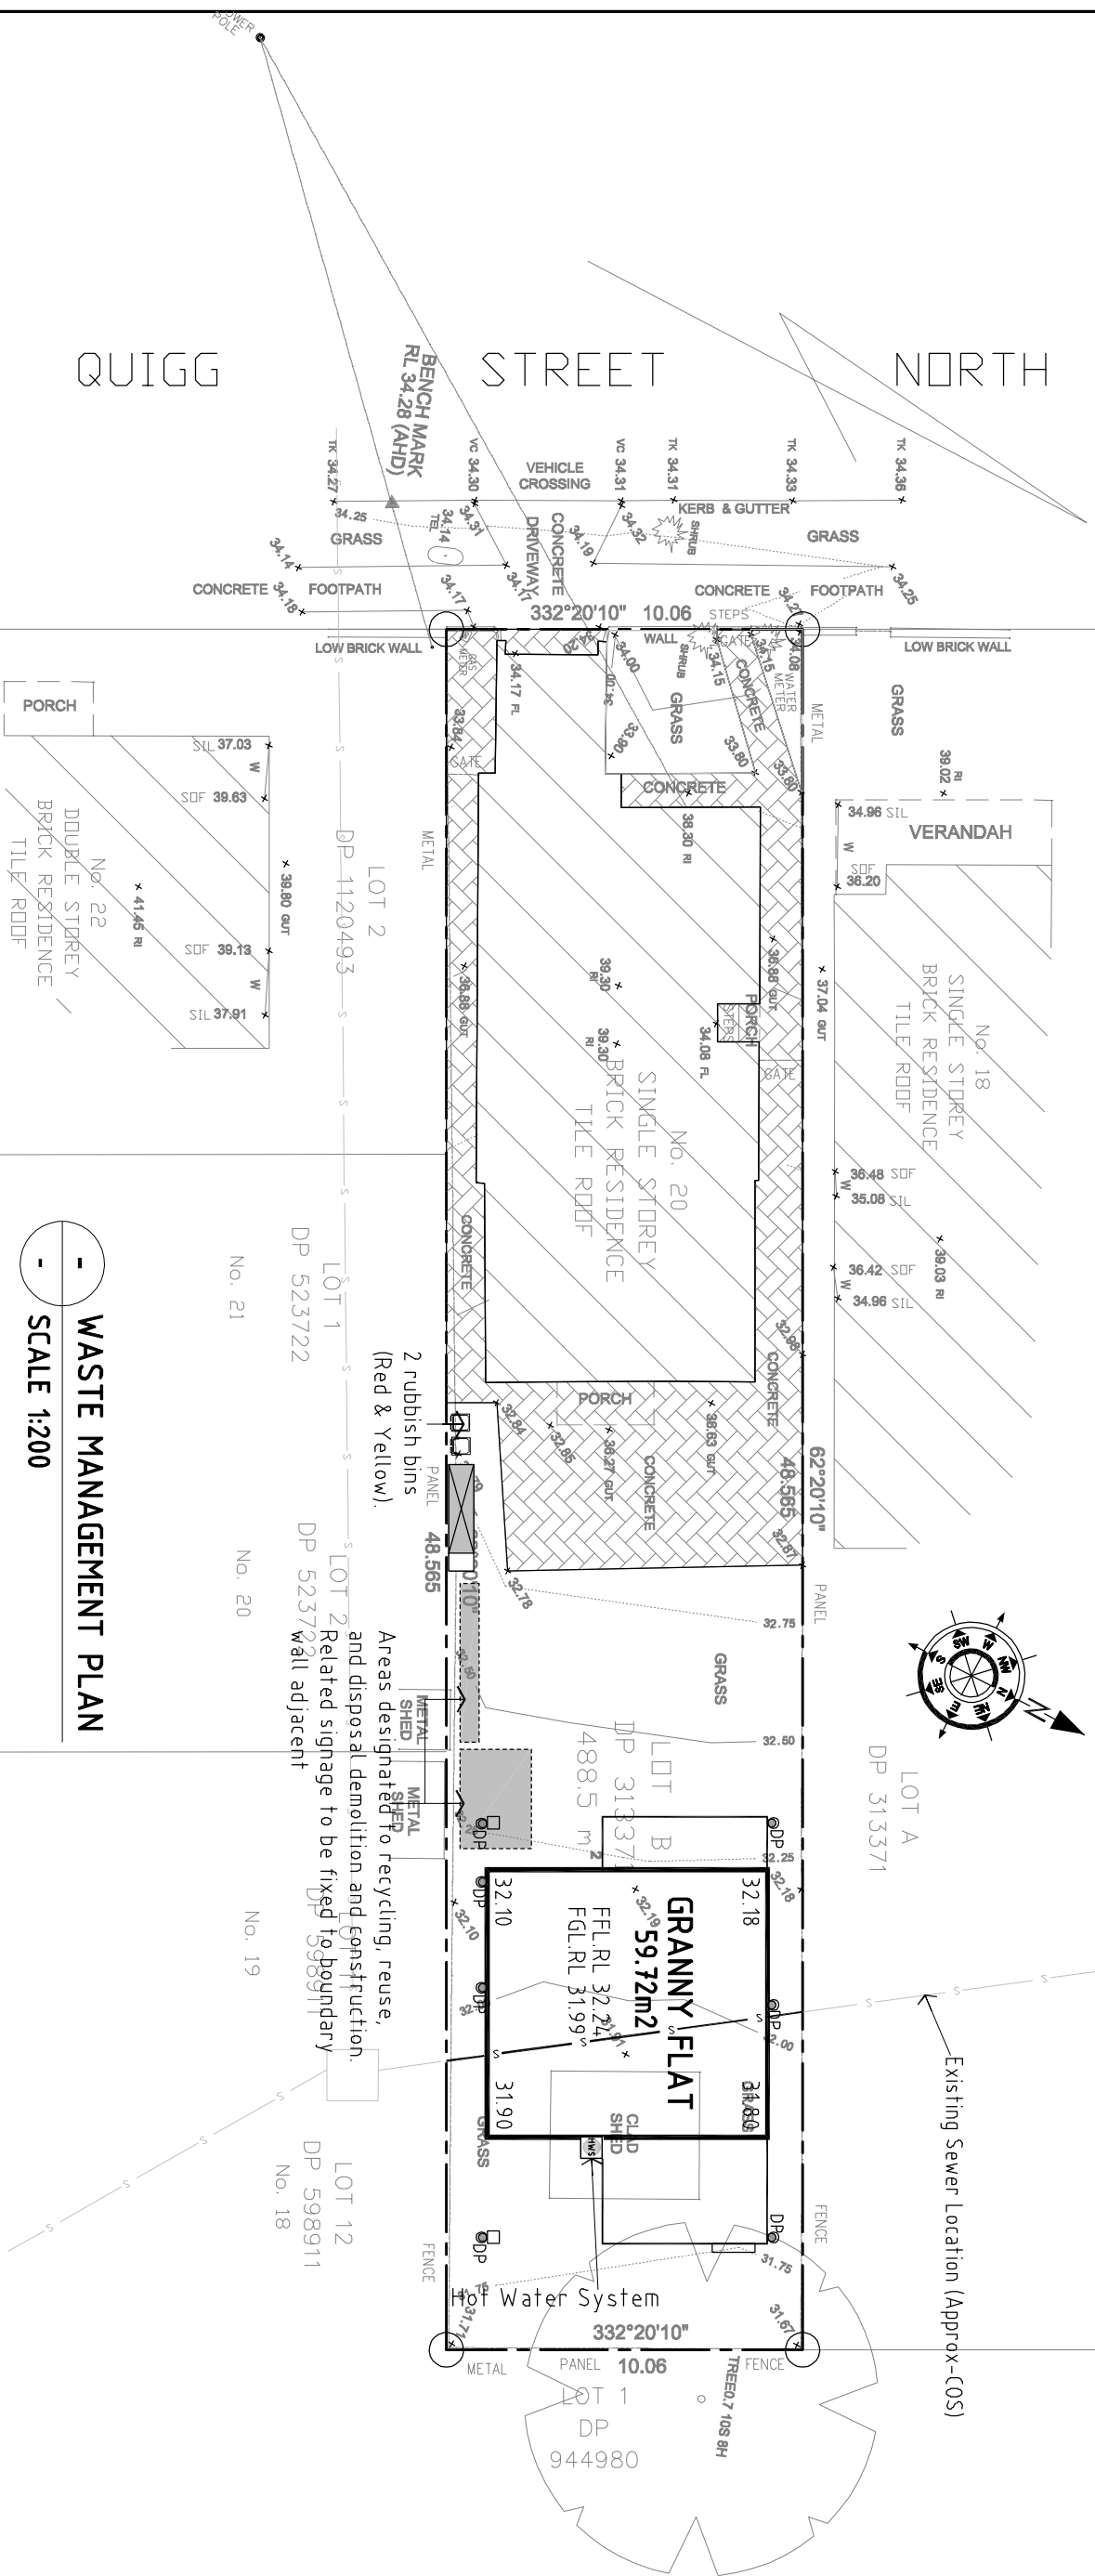

REVISION SCHEDULE		
ISSUE	DESCRIPTION	BY DATE
A	For DA submission	VN 15.05.24
PROPOSED FOR SECONDARY DWELLING		
LOCATION:	Lot B DP 313371, 20 Quigg Street North LAKEMBA NSW 2195	COUNCIL: Canterbury/ Bankstown
ISSUE:	A	
CLIENT:	NGOC SINH NGUYEN & THI MONG THUY HOANG	
MANAGED BY: VINH NGUYEN B Arch (AIA 31911), B.Sc. Dip (AAT)		
NSW Design Practitioner Registration DEP0000822	drawn: HW	scale: AS SHOWN
	design: VN	plot: 20.11.24
	checked: VN	sheet: 01 01
	date: 15.05.24	
 VINH NGUYEN BROS & ASSOC Pty Ltd. THE TRUSTEE FOR VINH NGUYEN BROS & ASSOC BUILDING & INTERIOR & LANDSCAPE DESIGNER - ENGINEER - PRIVATE CERTIFIER SURVEYOR - TOWN PLANNER - PROJECT MANAGEMENT - CONSTRUCTION ADMIN		
ABN: 47744500931 ACN: 153572644 www.vinhnguyenbros.com 95 McBurney Road CARRAMATTA NSW 2166 jacob@vinhnguyenbros.com (02) 9724 2629 - 0488 888 595		
NSW Design Practitioner Registration: DEP0000822 Vinh Nguyen Associate RAIA		
		
REF: 0151-23		

SUBJECT TO COPYRIGHT: WHOLLY OR IN PART OF THIS PAPER MUST NOT BE COPIED, USED OR REPRODUCED WITHOUT THE WRITTEN PERMISSION OF VINH NGUYEN BROS & ASSOC PTY LTD.