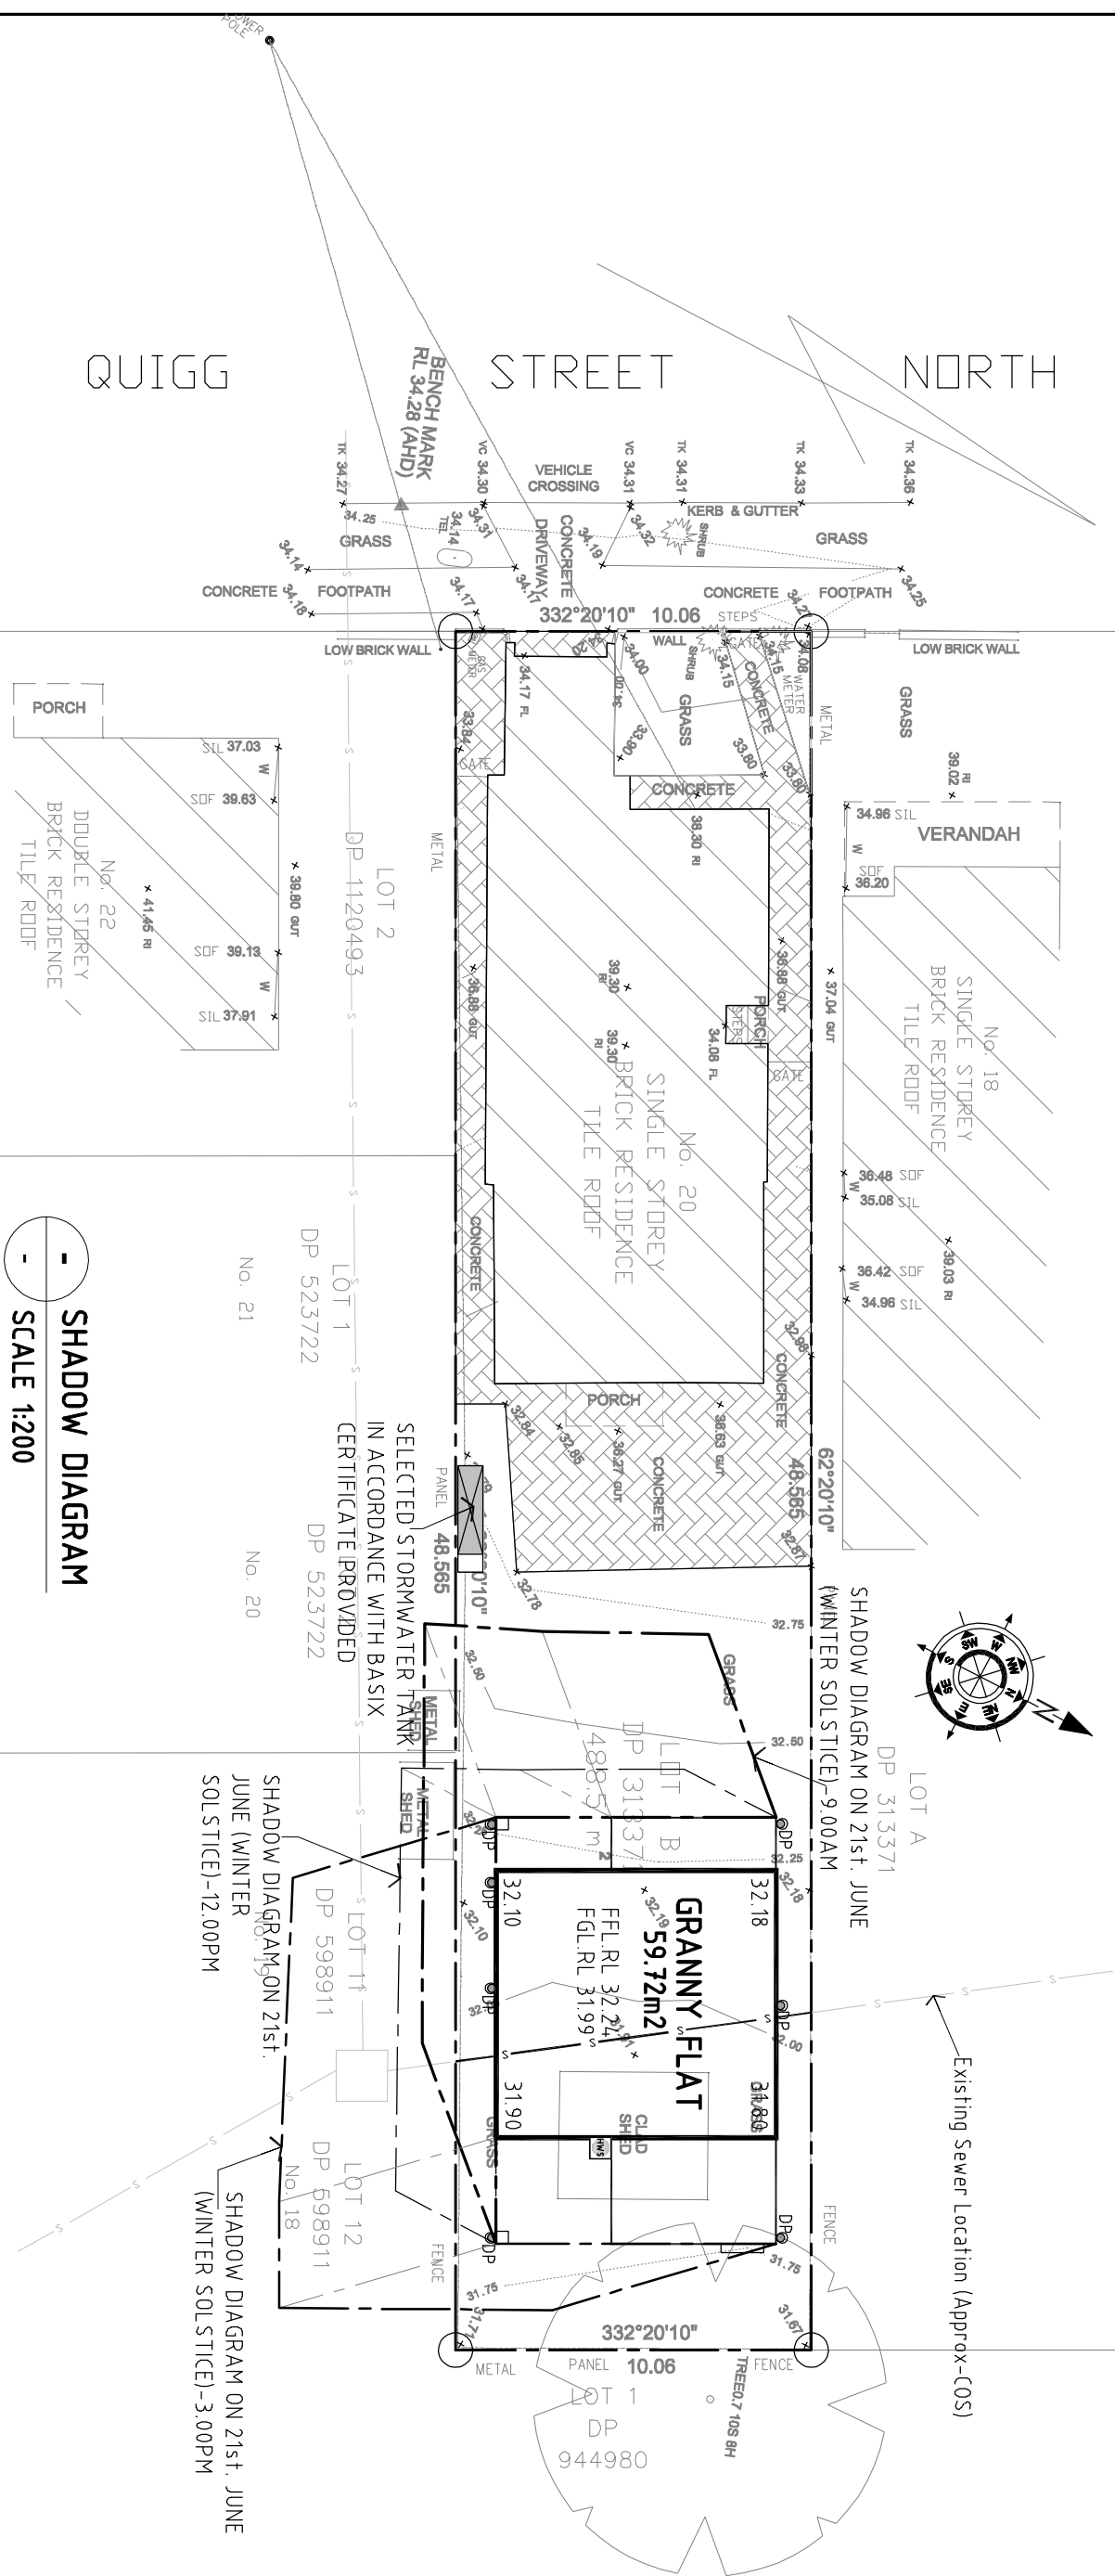
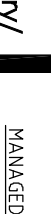


REVISION SCHEDULE			COUNCIL:	
ISSUE	DESCRIPTION	BY	DATE	
A	For DA submission	VN	15.05.24	
PROPOSED FOR SECONDARY DWELLING			COUNCIL:	
LOCATION:			Canterbury/ Bankstown	
Lot B DP 313371, 20 Quigg Street				
North LAKEMBA NSW 2195			ISSUE: A	
CLIENT: NGOC SINH NGUYEN & THI MONG THUY HOANG				
MANAGED BY:				
VINH NGUYEN				
B Arch (AIA 31911), B Sc, Dip (A1)				
NSW Design Practitioner Registration: DEP0000822				
drawn:	HW	scale:	AS SHOWN	
design:	VN	plot:	20.11.24	
checked:	VN	sheet:	01 01	
date:	15.05.24			
 VINH NGUYEN BROS & ASSOC Pty Ltd. THE TRUSTEE FOR VINH NGUYEN BROS & ASSOC BUILDING & INTERIOR & LANDSCAPE DESIGNER - ENGINEER - PRIVATE CERTIFIER SURVEYOR - TOWN PLANNER - PROJECT MANAGEMENT - CONSTRUCTION ADMIN				
ABN: 4774500931 ACN: 153572644 www.vinhnguyenbros.com 95 McBuney Road CABBAMATTA NSW 2166 jade@vinhnguyenbros.com (02) 9724 2629 - 0488 888 595				
NSW Design Practitioner Registration: DEP0000822 Vinh Nguyen Associate RAIA				
				
REF: 0151-23				

SUBJECT TO COPYRIGHT: WHOLLY OR IN PART OF THIS PAPER MUST NOT BE COPIED, USED OR REPRODUCED WITHOUT THE WRITTEN PERMISSION OF VINH NGUYEN BROS & ASSOC PTY LTD.

0151-23