
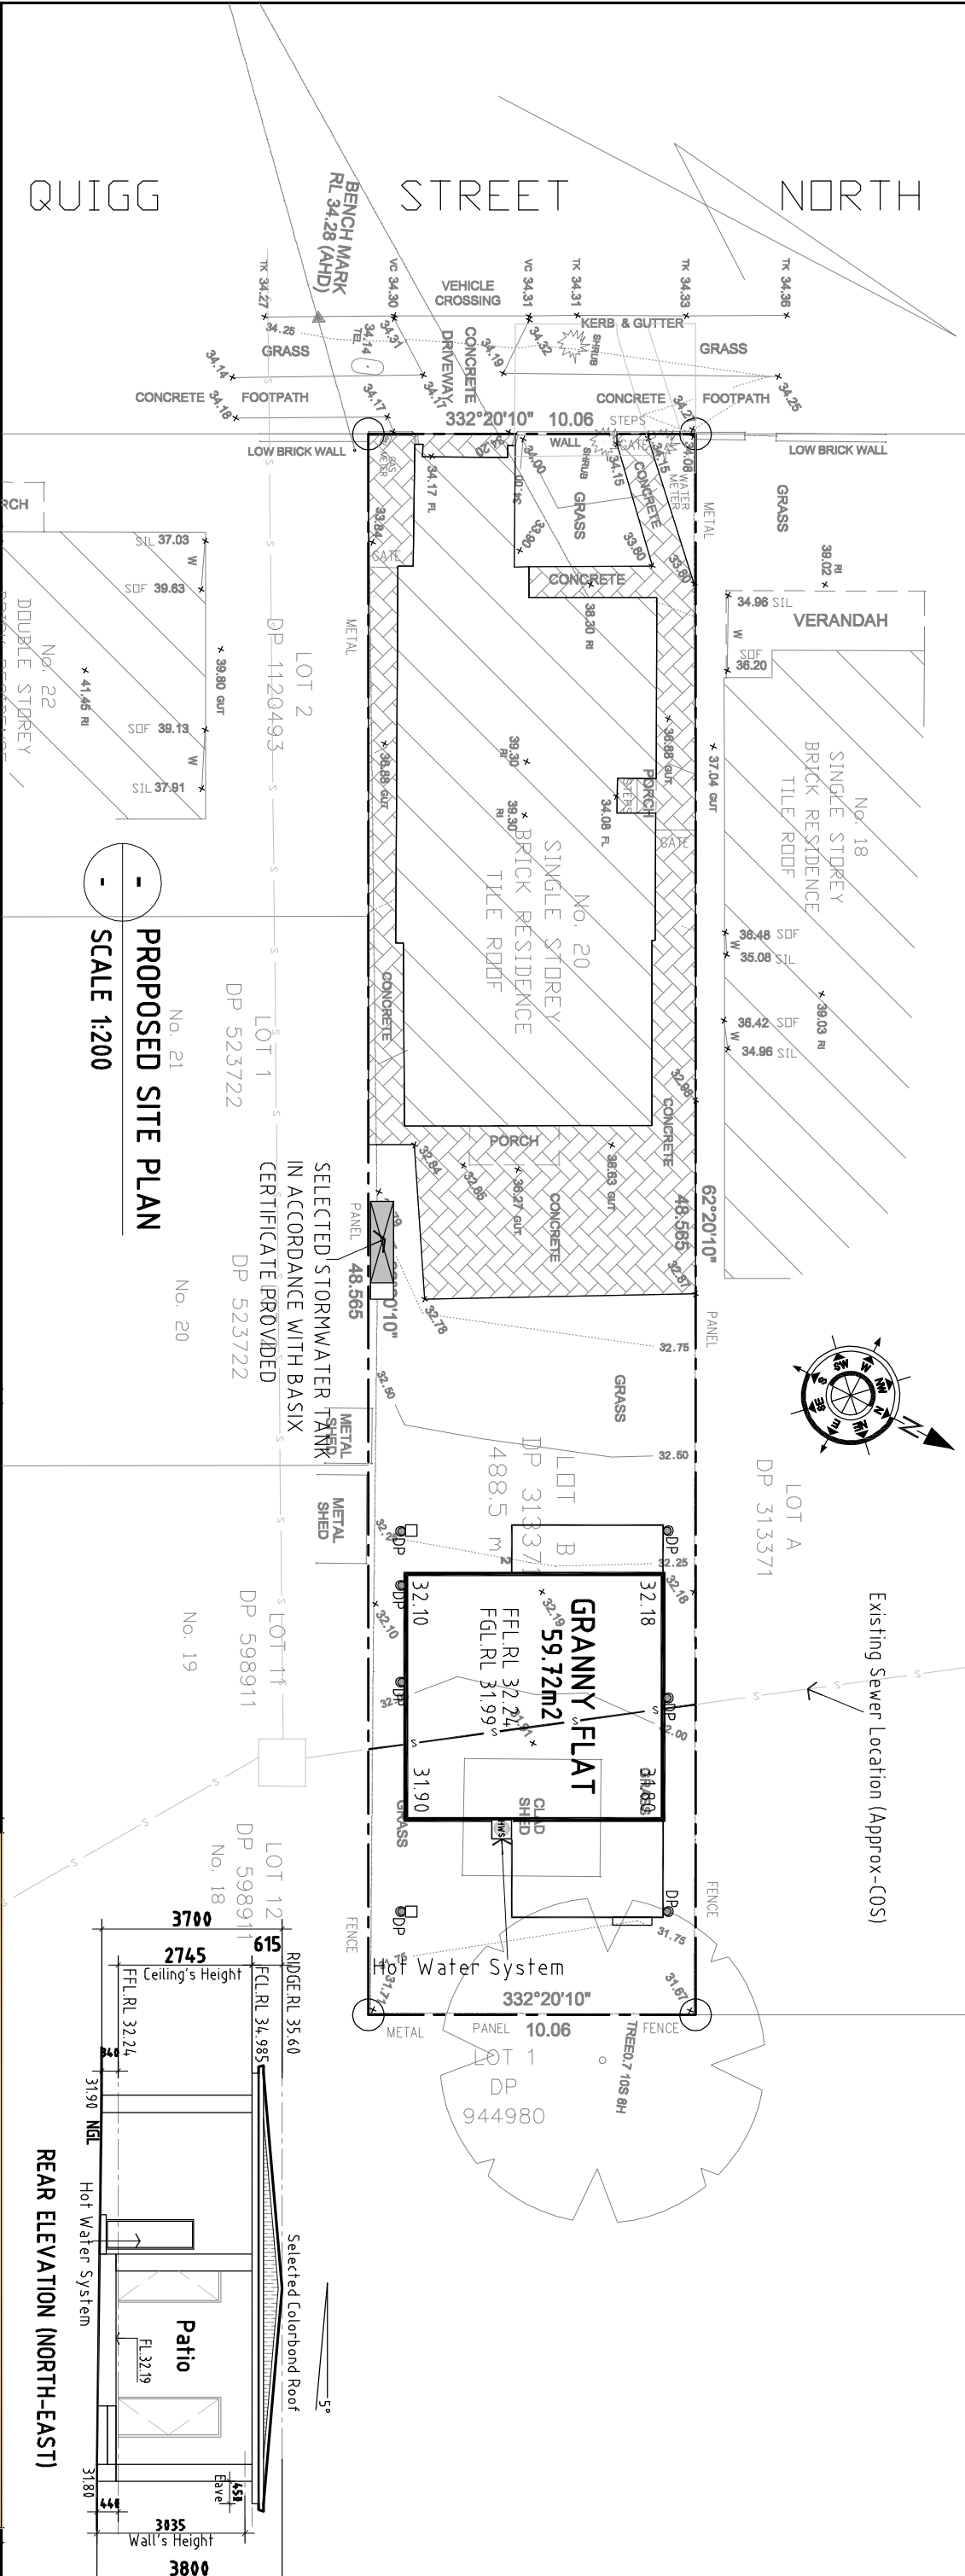
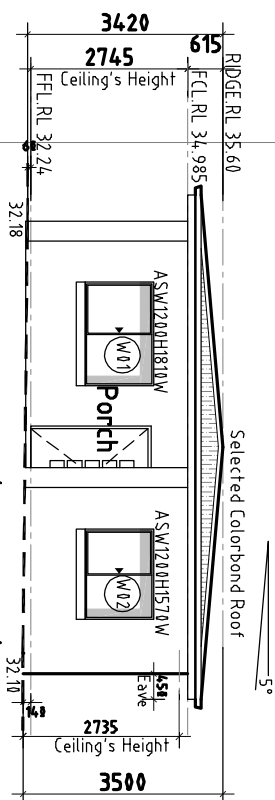
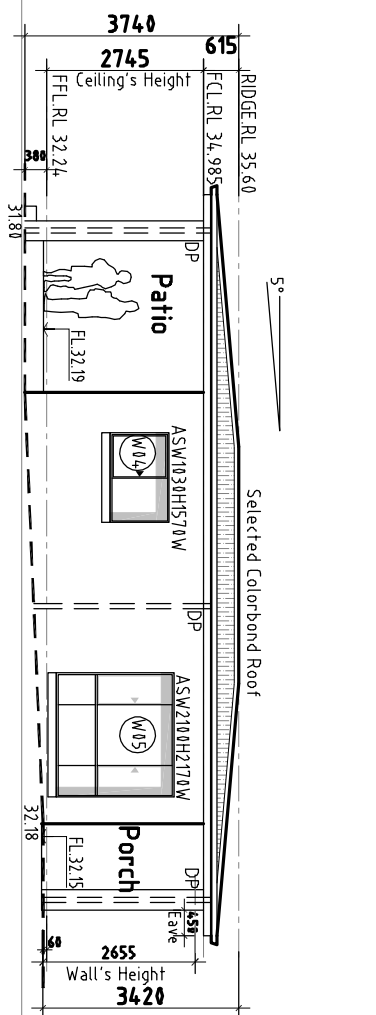


NEIGHBOUR NOTIFICATION PLAN

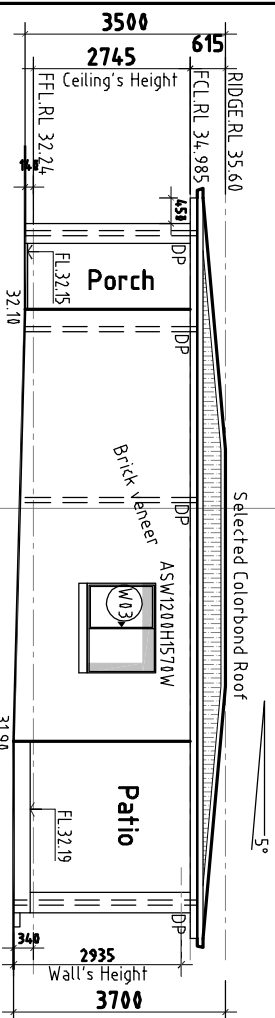

REVISION SCHEDULE		
ISSUE	DESCRIPTION	BY DATE
A	For DA submission	VN 15.05.24

PROPOSED FOR SECONDARY DWELLING		COUNCIL:
LOCATION:	Lot B DP 313371, 20 Quigg Street North LAKEMBA NSW 2195	Canterbury/ Bankstown
		ISSUE: A

MANAGED BY:		drawn:	scale:
VINH NGUYEN B Arch (AIA 31911), B.Sc. Dip (A1T)		HW	AS SHOWN
NSW Design Practitioner Registration DEP0000822		design:	plot:
		VN	20.11.24
		checked:	sheet:
		VN	01 01
		date:	
15.05.24			



THE TRUSTEE FOR VINH NGUYEN BROS & ASSOC
VINH NGUYEN BROS & ASSOC Pty Ltd.
BUILDING & INTERIOR DESIGNER - ENGINEER - PRIVATE CERTIFIER
SURVEYOR - TOWN PLANNER - PROJECT MANAGEMENT - CONSTRUCTION ADMIN

ABN: **47744500931** ACN: **153572644**
www.vinhnguyenbros.com
95 McBurey Road CABRAMATTA NSW 2166
jade@vinhnguyenbros.com
(02) 9724 2629 - **0488 888 595**

NSW Design Practitioner
Registration: **DEP0000822**

Vinh Nguyen Associate **RAIA**



0151 33 0151

SUBJECT TO COPYRIGHT: WHOLLY OR IN PART OF THIS PAPER MUST NOT BE COPIED, USED OR REPRODUCED WITHOUT THE WRITTEN PERMISSION OF VINH NGUYEN BROS & ASSOC PTY LTD