
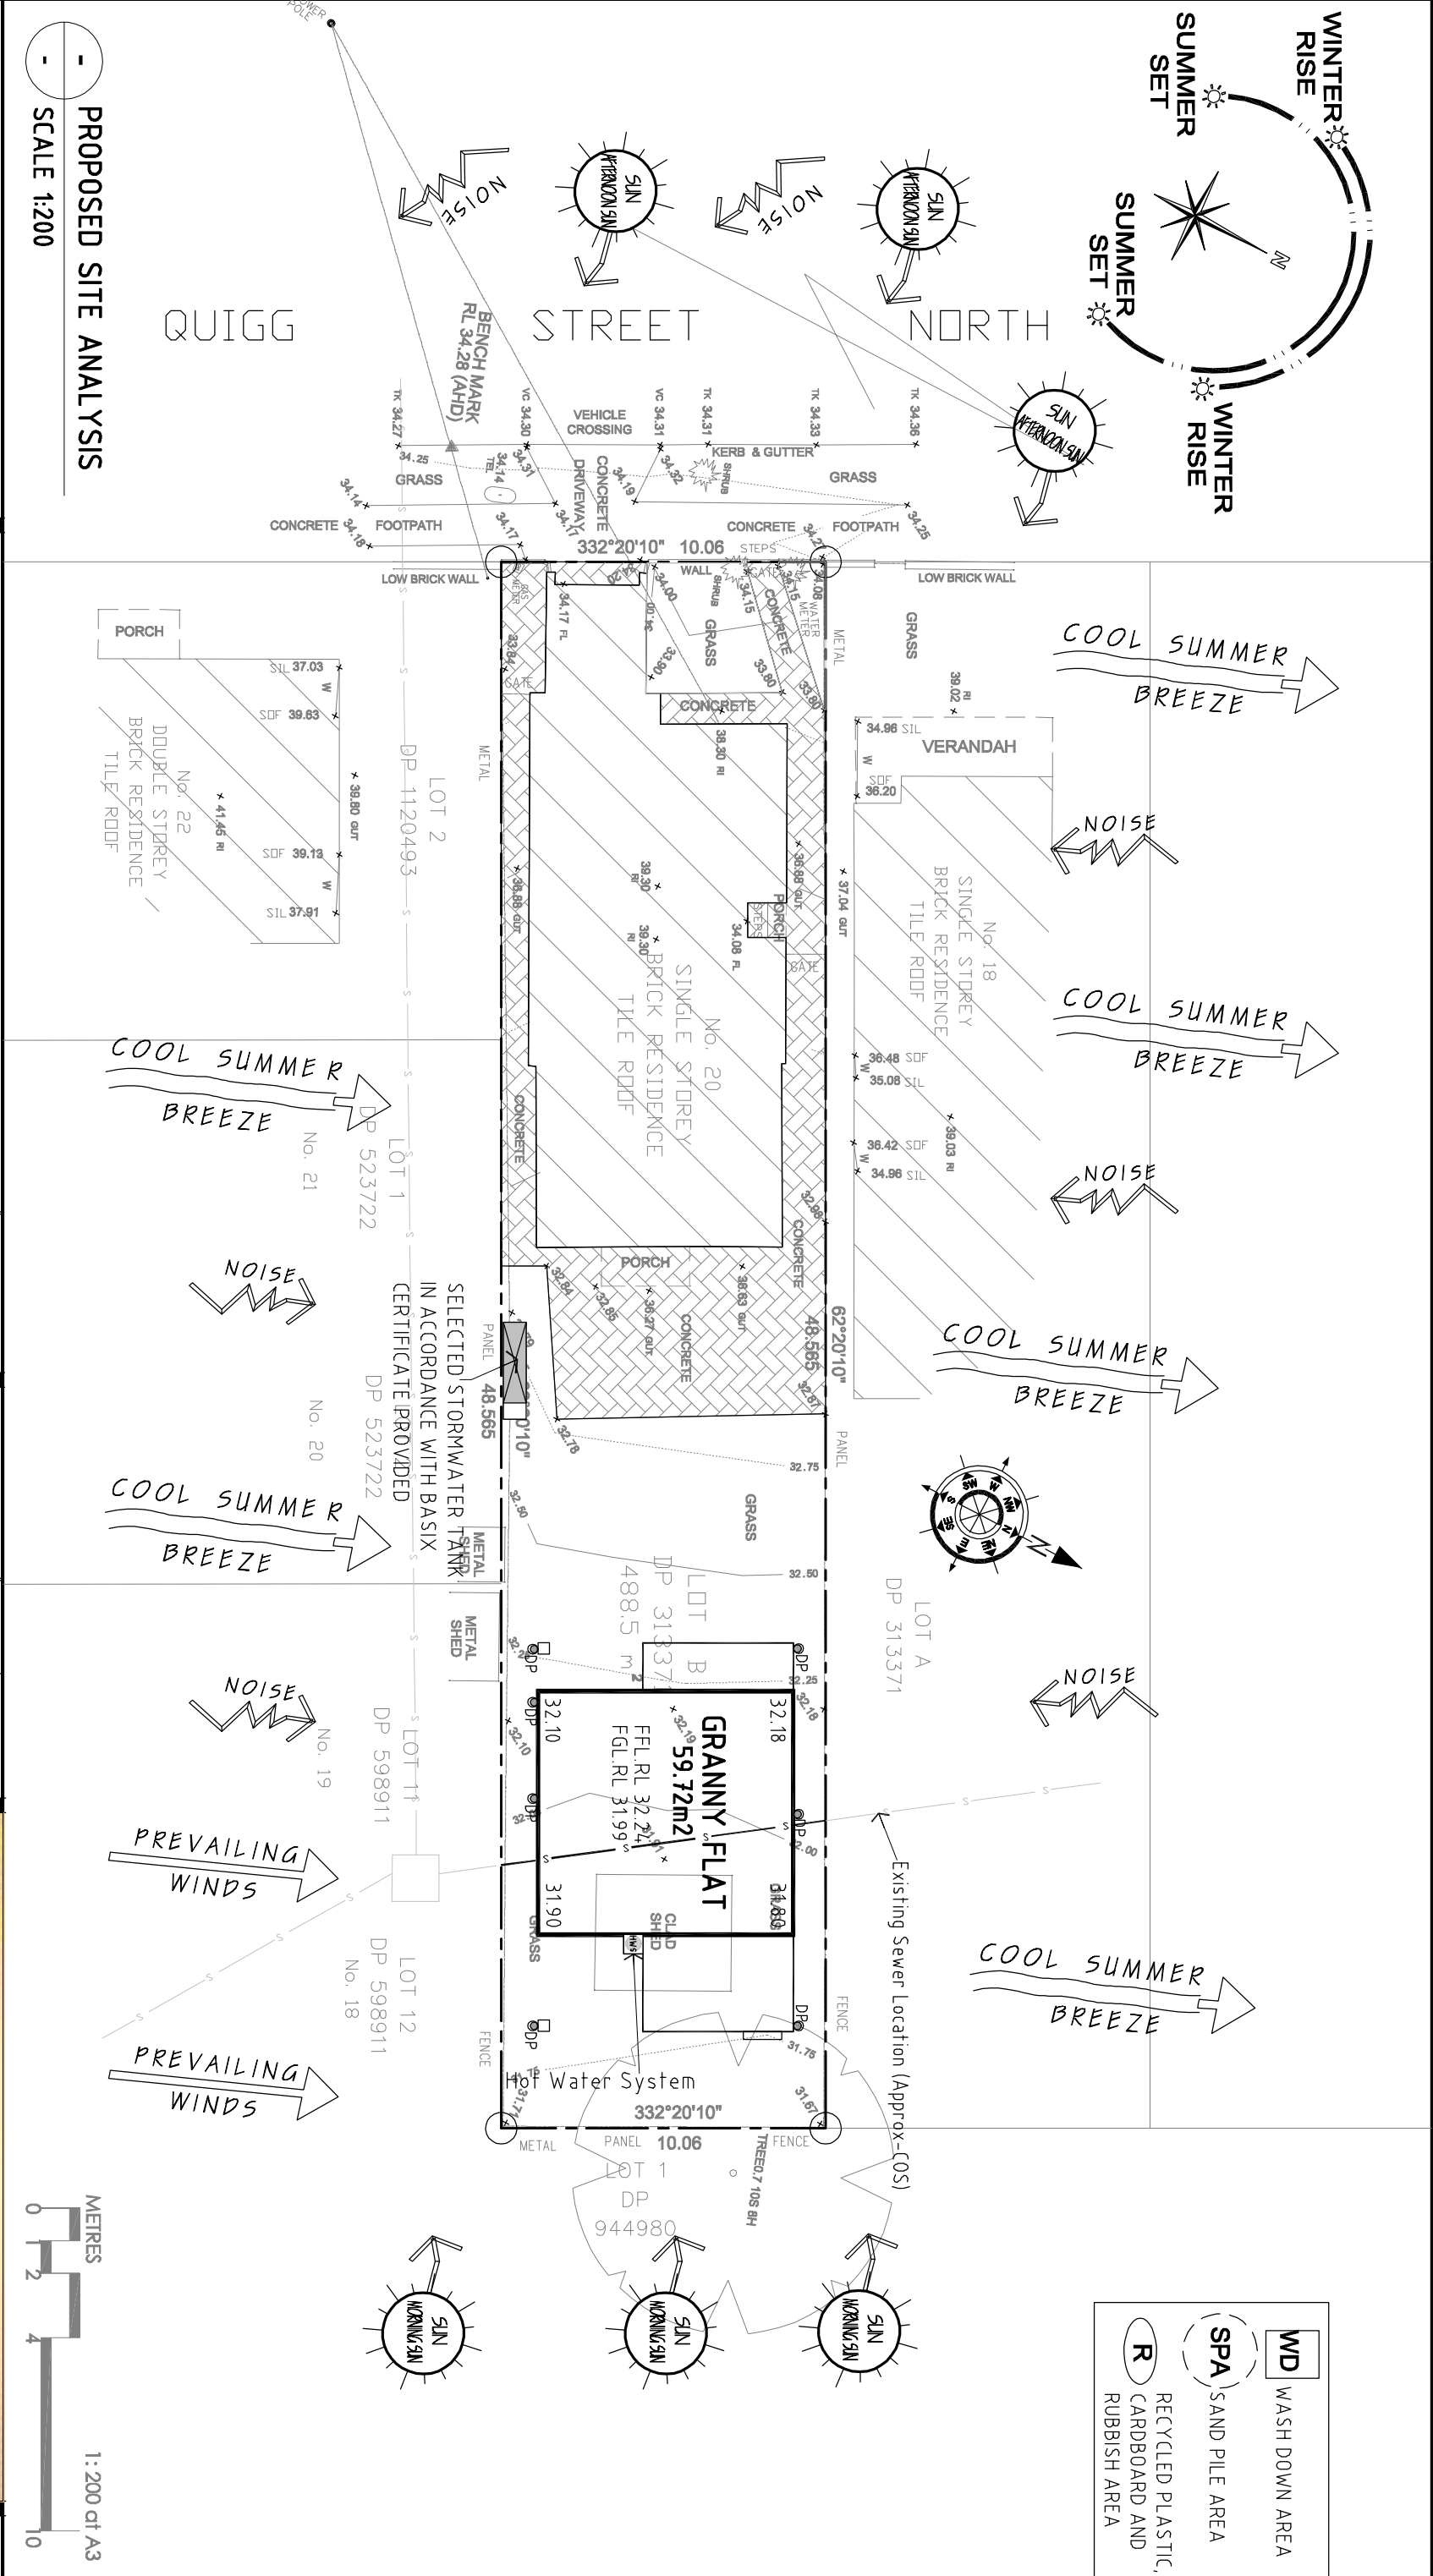
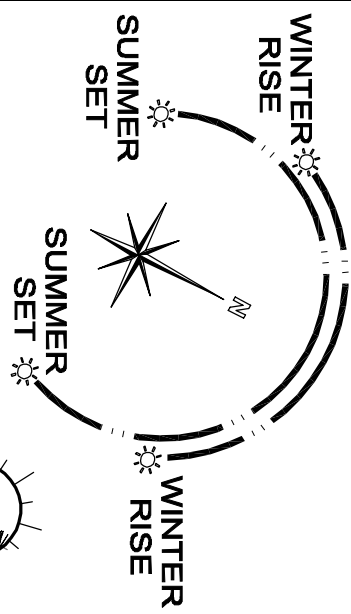


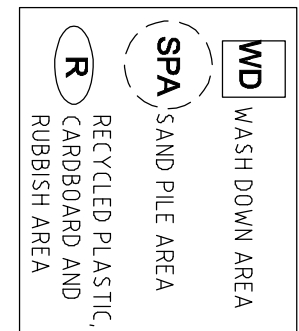

REVISION SCHEDULE			
ISSUE	DESCRIPTION	BY	DATE
A	For DA submission	VN	15.05.24

PROPOSED FOR SECONDARY DWELLING	COUNCIL: Canterbury/ Bankstown	
	LOCATION: Lot B DP 313371, 20 Quigg Street North LAKEMBA NSW 2195	
	ISSUE: A	
CLIENT: NGOC SINH NGUYEN & THI MONG THUY HOANG		

MANAGED BY:		drawn:	scale:
VINH NGUYEN		HW	AS SHOWN
B.Arch (AIA 3191T), B.Sc.		design:	plot:
Dip (A1T)		VN	20.11.24
NSW Design Practitioner		checked:	sheet:
Registration DEP0000822		VN	01
date:		01	
15.05.24		01	


THE TRUSTEES FOR VINH NGUYEN BROS & ASSOC
VINH NGUYEN BROS & ASSOC Pty Ltd.
 BUILDING & INTERIOR & LANDSCAPE DESIGNER - ENGINEER - PRIVATE CERTIFIER
 SUPERVOR - TOWN PLANNER - PROJECT MANAGEMENT - CONSTRUCTION ADMIN
 A&N: 47144500931 A/CN: 1535726644
 www.vinhnguyenbros.com
 95 McBurney Road CABRAMATTA NSW 2166
 iode@vinhnguyenbros.com
 (02) 9724 2629 - 0488 888 595
 NSW Design Practitioner
 Registration: DEP0000922
 Vinh Nguyen Associate **RAIA**


0151-23

REF:

SUBJECT TO COPYRIGHT: WHOLLY OR IN PART OF THIS PAPER MUST NOT BE COPIED, USED OR REPRODUCED WITHOUT THE WRITTEN PERMISSION OF VINH NGUYEN BROS & ASSOC PTY LTD.