


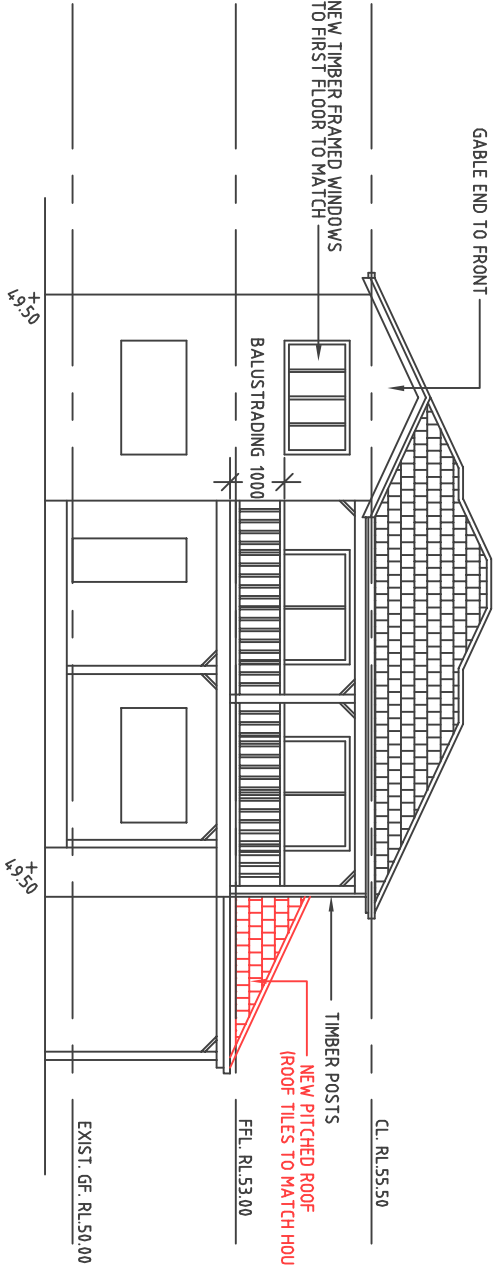


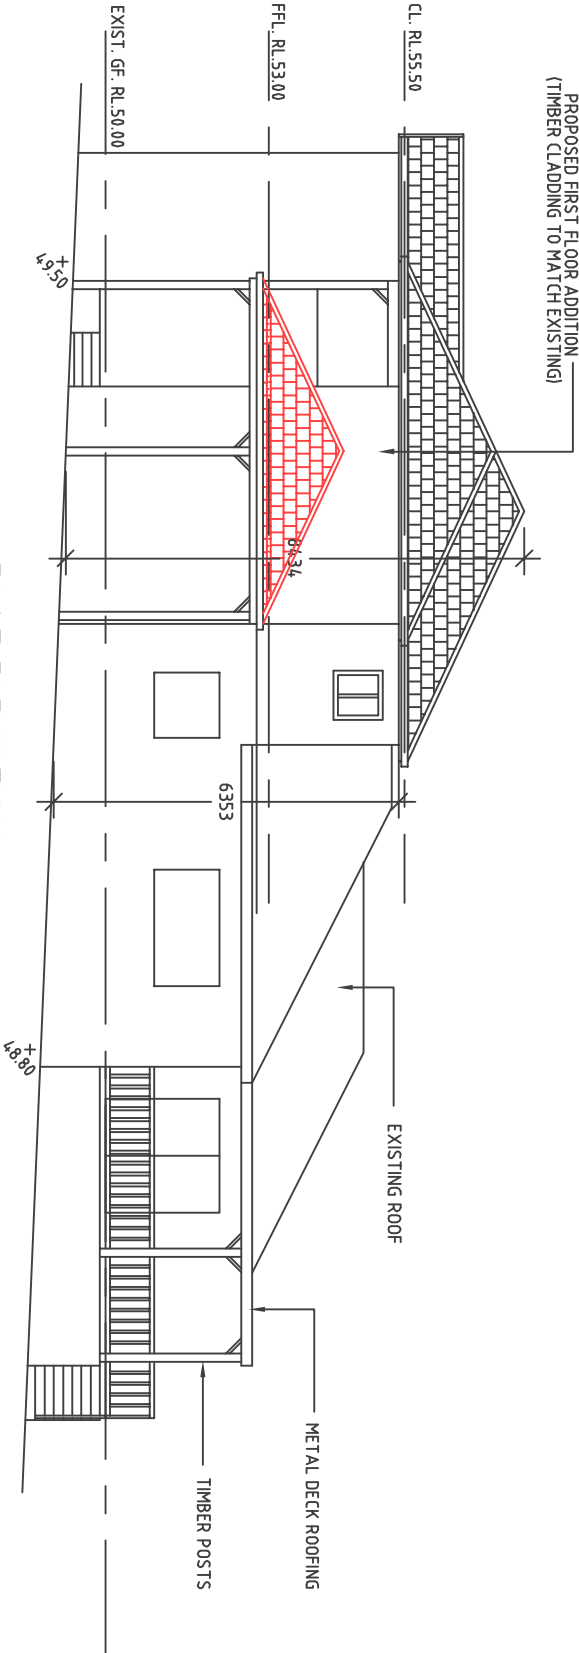

FRONT ELEVATION

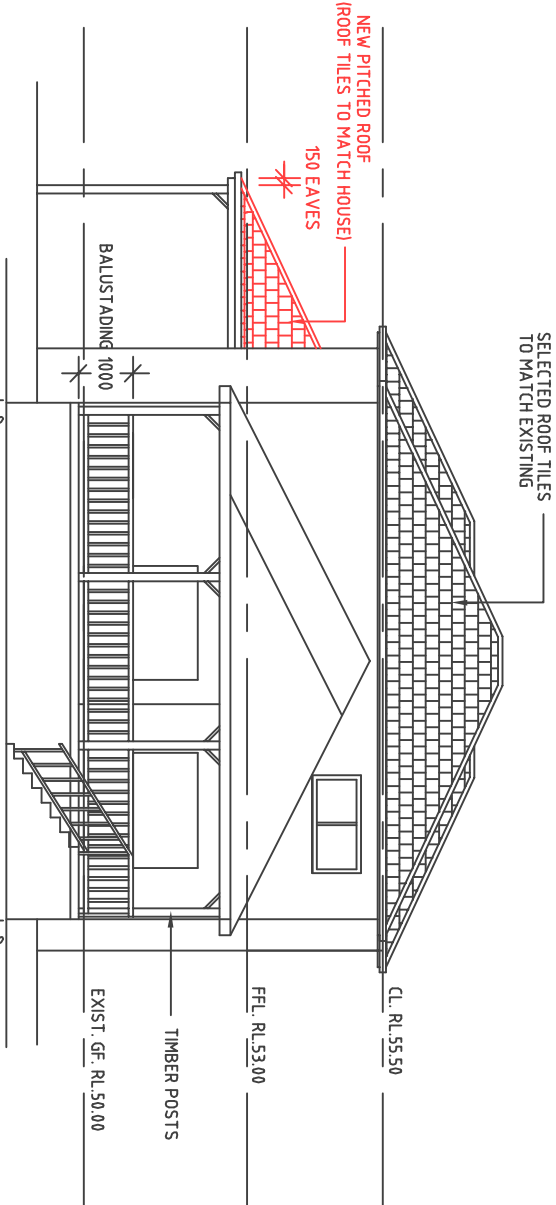

EAST ELEVATION

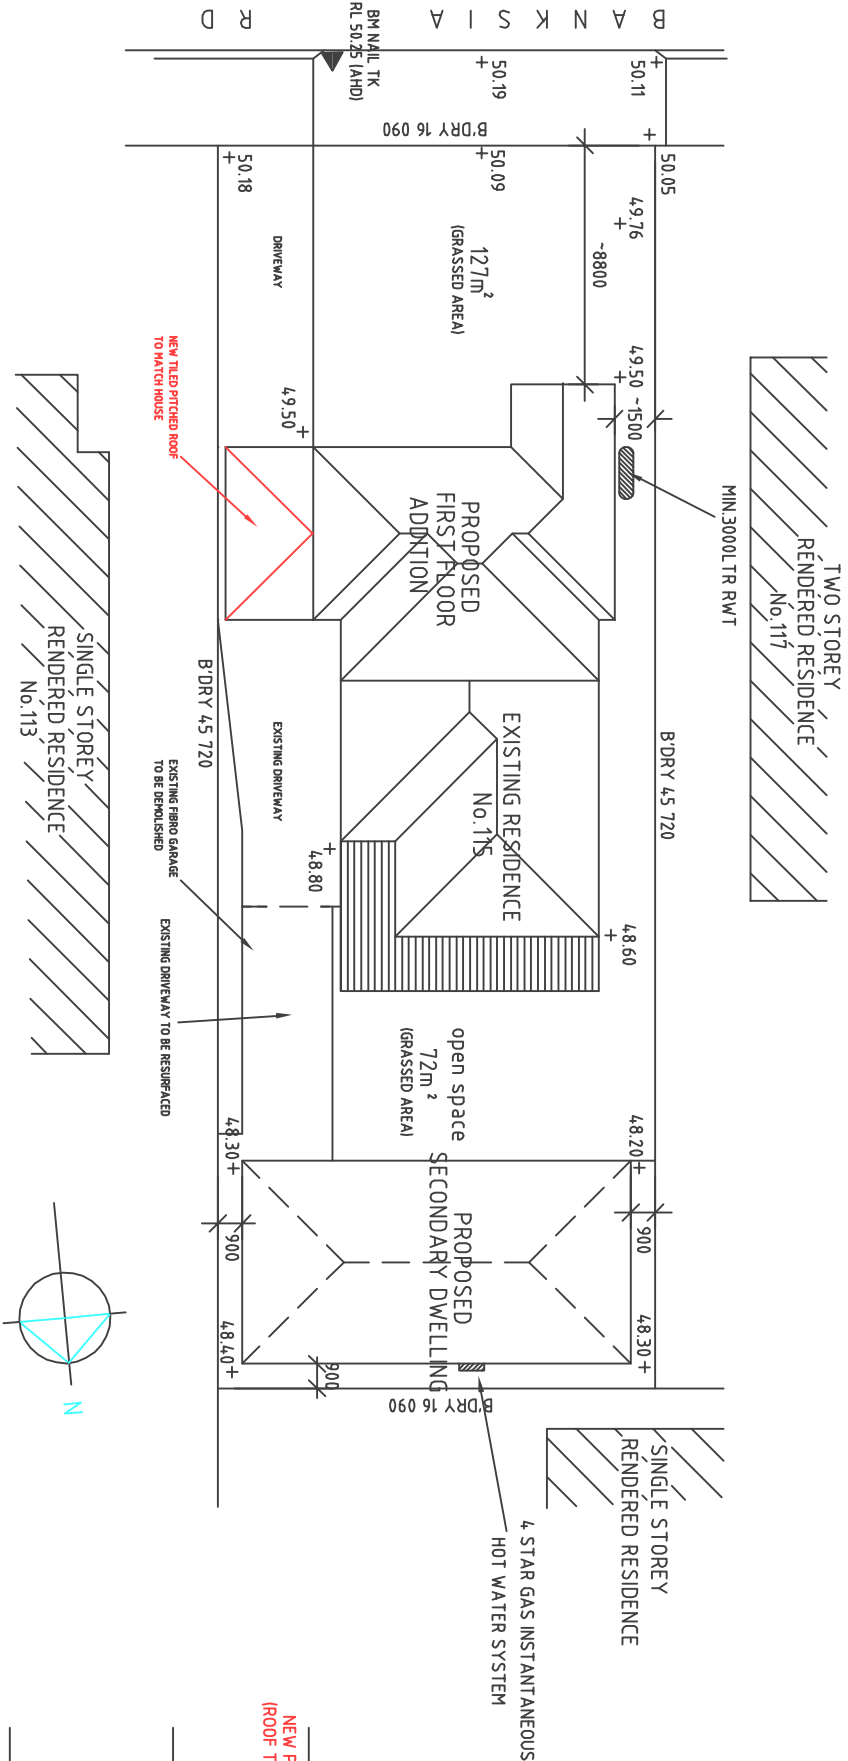

REAR ELEVATION

PROPOSED ADDITIONS & SECONDARY DWELLING
(4.55 MODIFICATION)
AT No.115 BANKSIA RD GREENACRE.
NICK GRIBILAS