

9 WINIFRED STREET, CONDELL PARK NSW 2200

LANDSCAPE DA DOCUMENTATION


DRAWING REGISTER

DRAWING NUMBER	DRAWING NAME	SCALE / SIZE	REVISION
LA-00	COVER SHEET	-	A
LA-01	LANDSCAPE PLAN	1:200 @ A3	A
LA-02	LANDSCAPE DETAILS	1:20 @ A3	A

INDICATIVE PLANT SCHEDULE

BOTANICAL NAME	COMMON NAME	MATURE HEIGHT	NATIVE	INSTALL SIZE	SPACING	QUANTITY
TREES						
LAGERSTROEMIA INDICA	CREPE MYRTLE	8M		100L BAG	AS SHOWN	1
SHRUBS						
ACMENA 'MINOR'	DWARF LILLY PILLY	1M	√	200MM POT	500MM	-
GARDENIA 'O SO FINE'	GARDENIA	0.3M		200MM POT	3 / M ²	-
RHAPHIOLEPIS 'COSMIC WHITE'	INDIAN HAWTHORN	1.5-2M		200MM POT	700MM	-
VIBURNUM 'DENSE FENCE'	VIBURNUM	2.5M		200MM POT	800MM	-
SYZYGium 'CASCADE'	LILLY PILLY	2M	√	200MM POT	800MM	-
WESTRINGIA 'NARINGA'	NARINGA COASTAL ROSEMARY	1M	√	200MM POT	3 / M ²	-
GROUNDCOVERS & GRASSES						
CASUARINA 'COUSIN IT'	SWAMP SHE OAK	TRAILING	√	140MM POT	6 / M ²	-
DIANELLA 'BREEZE'	DIANELLA	0.6-0.7M	√	140MM POT	6 / M ²	-
DICHONDRA REPENS	KIDNEY WEED	0.2M	√	140MM POT	6 / M ²	-
DICHONDRA 'SILVER FALLS'	KIDNEY WEED	0.2M		140MM POT	6 / M ²	-
LIRIOPE 'JUST RIGHT'	LIRIOPE	0.5M		140MM POT	6 / M ²	-
LOMANDRA 'TANIKA'	MAT RUSH	0.5M	√	140MM POT	6 / M ²	-
MYOPORUM 'YAREENA'	MYOPORUM	0.2M	√	140MM POT	4 / M ²	-
PHILODENDRON 'LITTLE PHIL'	PHILODENDRON	0.4M		140MM POT	6 / M ²	-
TRACHELOSPERMUM 'TRICOLOUR'	STAR JASMINE	0.4M		140MM POT	4 / M ²	-

<div>LANDSCAPE ARCHITECT</div> <div>GROUND INK</div> <div>LEVEL 4, SUITE 19 / 56 NERIDAH STREET CHATSWOOD NSW 2067 PH. (02) 9411 3279 WWW.GROUNDINK.COM.AU</div> <div>© GROUND INK PTY LTD THIS DESIGN AND DRAWING IS PROTECTED BY COPYRIGHT.</div>	<div>NOTE</div> <div>VERIFY ALL DIMENSIONS ON SITE BEFORE COMMENCING WORK. REPORT ALL DISCREPANCIES TO LANDSCAPE ARCHITECT PRIOR TO CONSTRUCTION. FIGURED DIMENSIONS TO BE TAKEN IN PREFERENCE TO SCALED DRAWINGS. ALL WORK IS TO CONFORM TO RELEVANT AUSTRALIAN STANDARDS AND OTHER CODES AS APPLICABLE. LOCATION OF UNDERGROUND SERVICES TO BE PROVEN ON SITE AND PROTECTED IF NECESSARY PRIOR TO CONSTRUCTION. DIAL BEFORE YOU DIG. PLANT SPECIES AND QUANTITIES SHOWN ARE INDICATIVE ONLY AND ARE SUBJECT TO CHANGE BASED ON FUTURE PROJECT REQUIREMENTS.</div>	ISSUE	DATE	DESCRIPTION	DRAWN	REVIEW	<div>DRAWING TITLE</div> <div>COVER SHEET</div>	DATE	JOB NUMBER	DRAWING NUMBER
		A	28/01/25	DA ISSUE	TL	MK		28-01-25	20241215	LA-00
								PROJECT		
								9 WINIFRED STREET		
								CONDELL PARK, NSW 2200		
								REV		
								A		

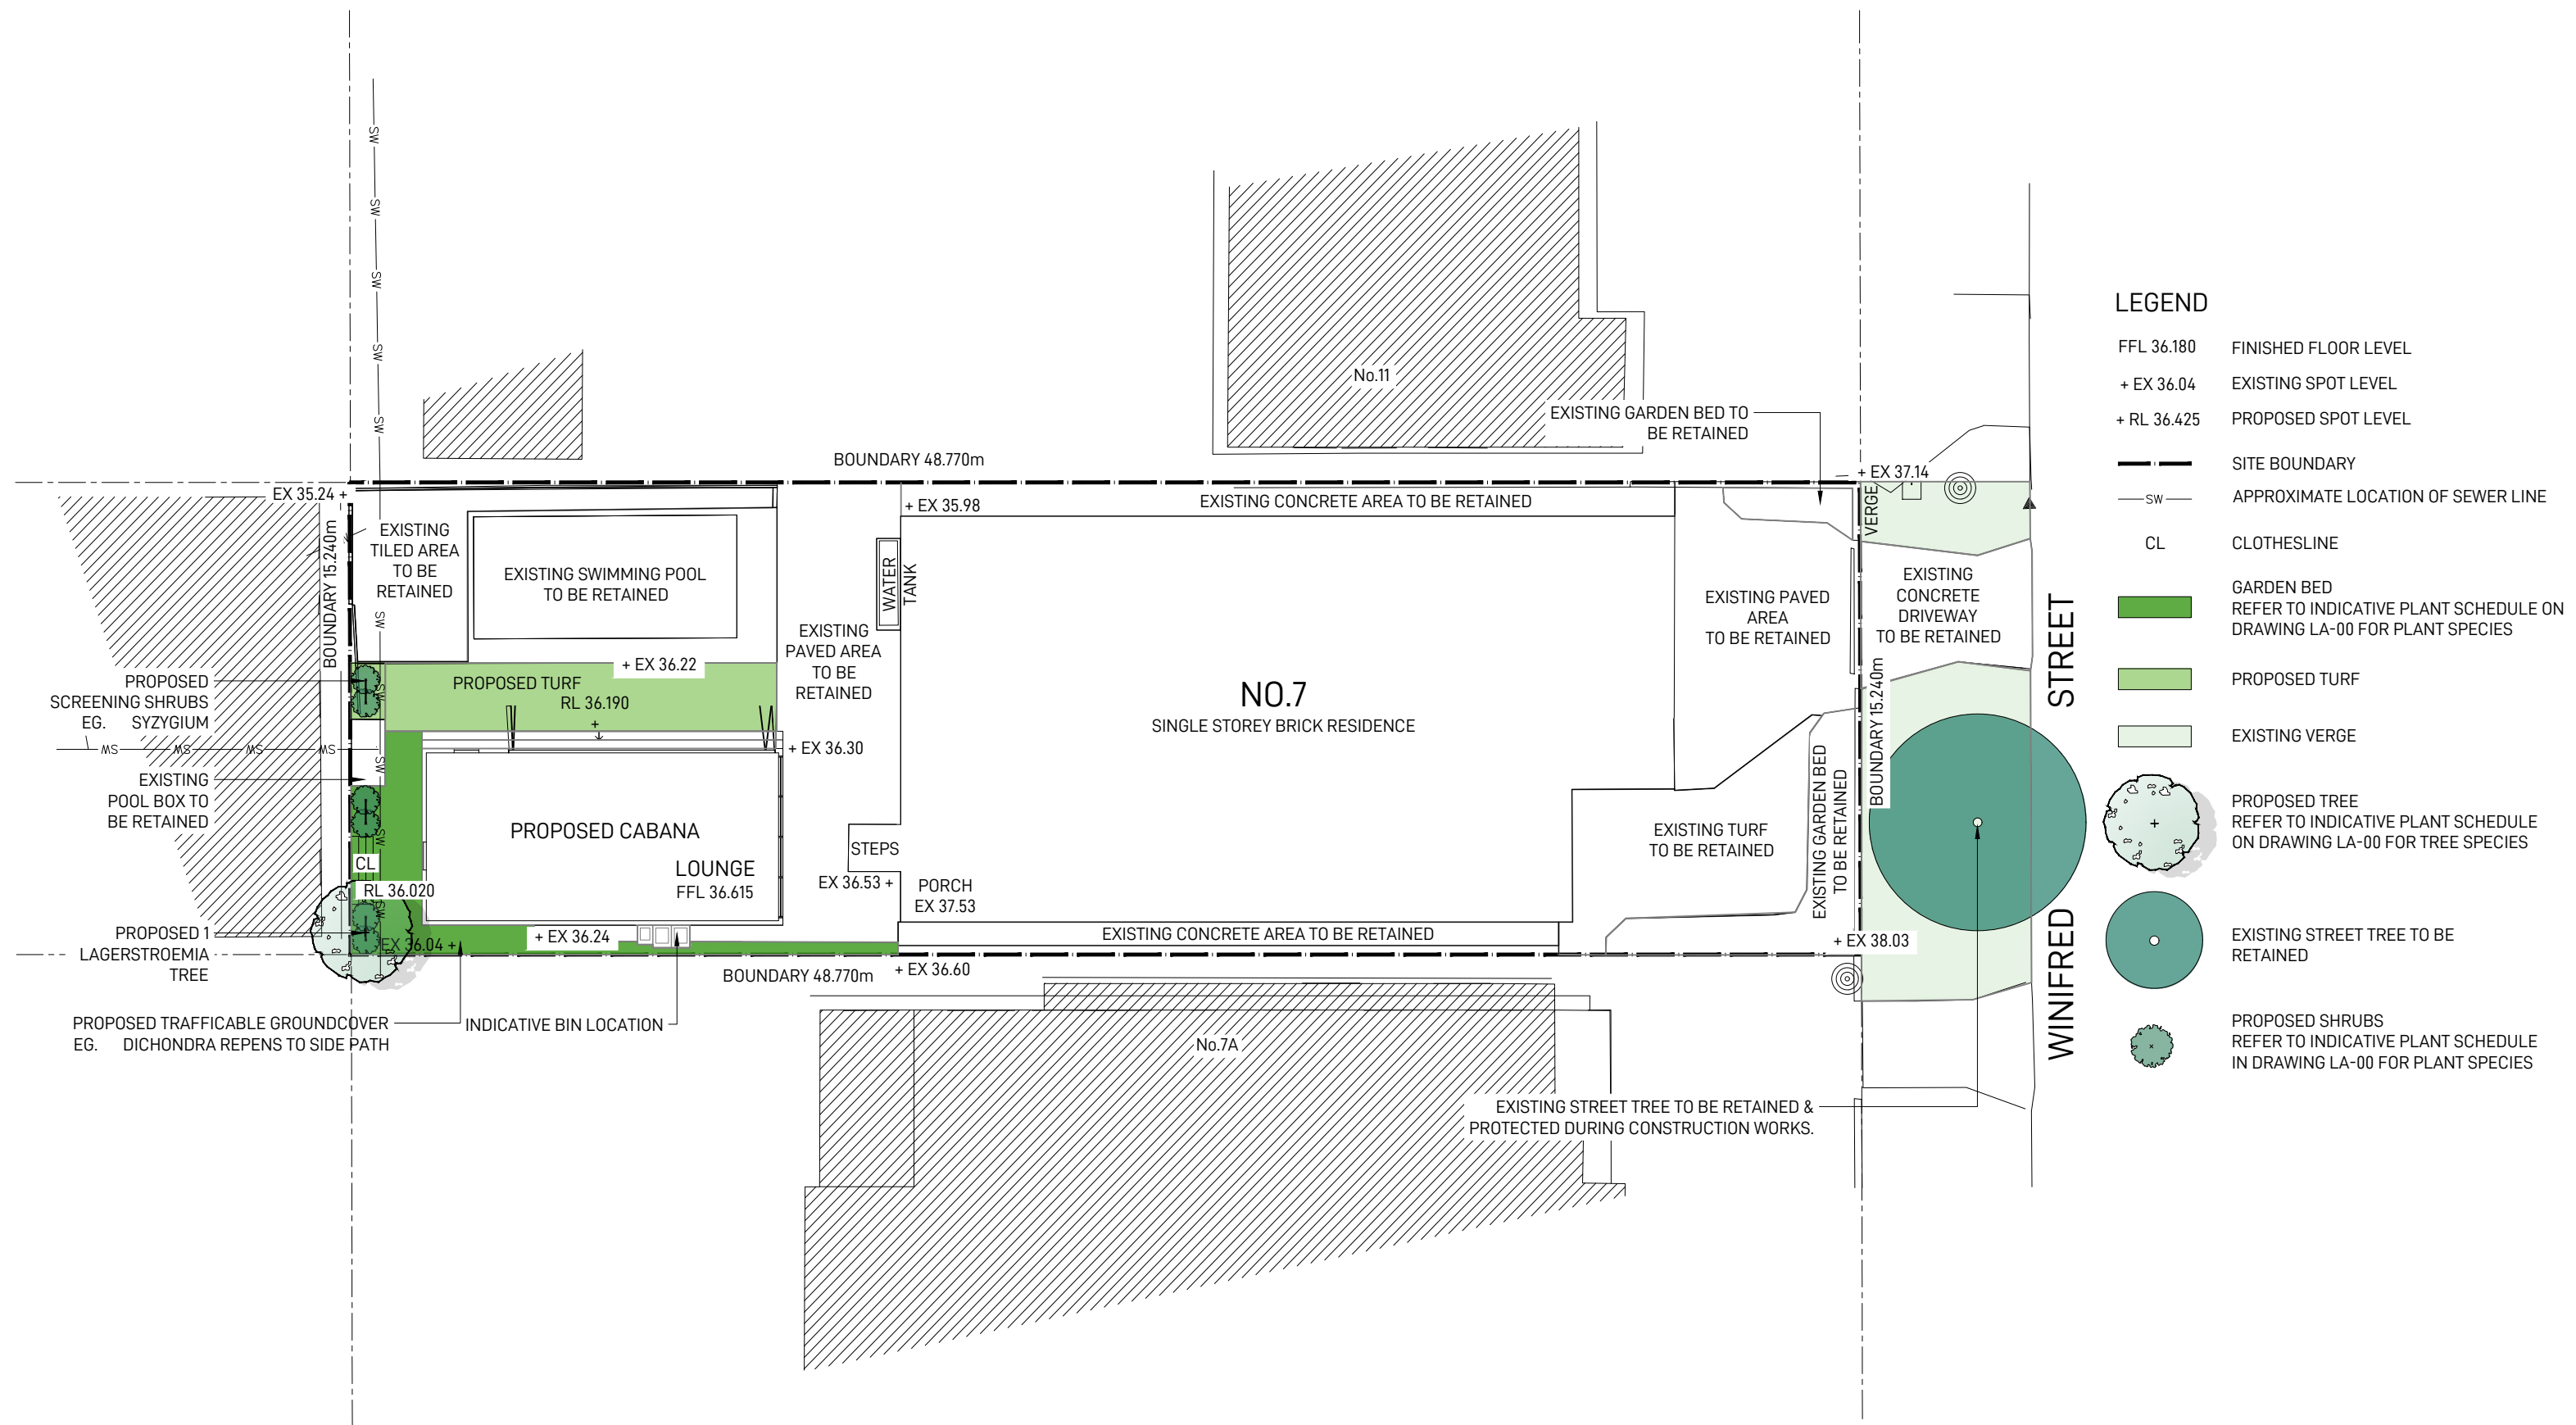

<div>LANDSCAPE ARCHITECT</div> <div>GROUND INK</div> <div>LEVEL 4, SUITE 19 / 56 NERIDAH STREET CHATSWOOD NSW 2067 PH. (02) 9411 3279 WWW.GROUNDINK.COM.AU</div> <div>© GROUND INK PTY LTD THIS DESIGN AND DRAWING IS PROTECTED BY COPYRIGHT.</div>	<div>NOTE</div> <div>VERIFY ALL DIMENSIONS ON SITE BEFORE COMMENCING WORK. REPORT ALL DISCREPANCIES TO LANDSCAPE ARCHITECT PRIOR TO CONSTRUCTION. FIGURED DIMENSIONS TO BE TAKEN IN PREFERENCE TO SCALED DRAWINGS. ALL WORK IS TO CONFORM TO RELEVANT AUSTRALIAN STANDARDS AND OTHER CODES AS APPLICABLE. LOCATION OF UNDERGROUND SERVICES TO BE PROVEN ON SITE AND PROTECTED IF NECESSARY PRIOR TO CONSTRUCTION. DIAL BEFORE YOU DIG. PLANT SPECIES AND QUANTITIES SHOWN ARE INDICATIVE ONLY AND ARE SUBJECT TO CHANGE BASED ON FUTURE PROJECT REQUIREMENTS.</div>	ISSUE	DATE	DESCRIPTION	DRAWN	REVIEW	DRAWING TITLE	DATE	JOB NUMBER	DRAWING NUMBER
		A	28/01/25	DA ISSUE	TL	MK		28-01-25	20241215	LA-01
								PROJECT		NORTH
								9 WINIFRED STREET		
								CONDELL PARK, NSW 2200		
								SCALE 1:200 @ A3		REV
							LANDSCAPE PLAN	0 1 2 3 4M		A

