



Jun 21 - 9AM - WINTER SOLSTICE

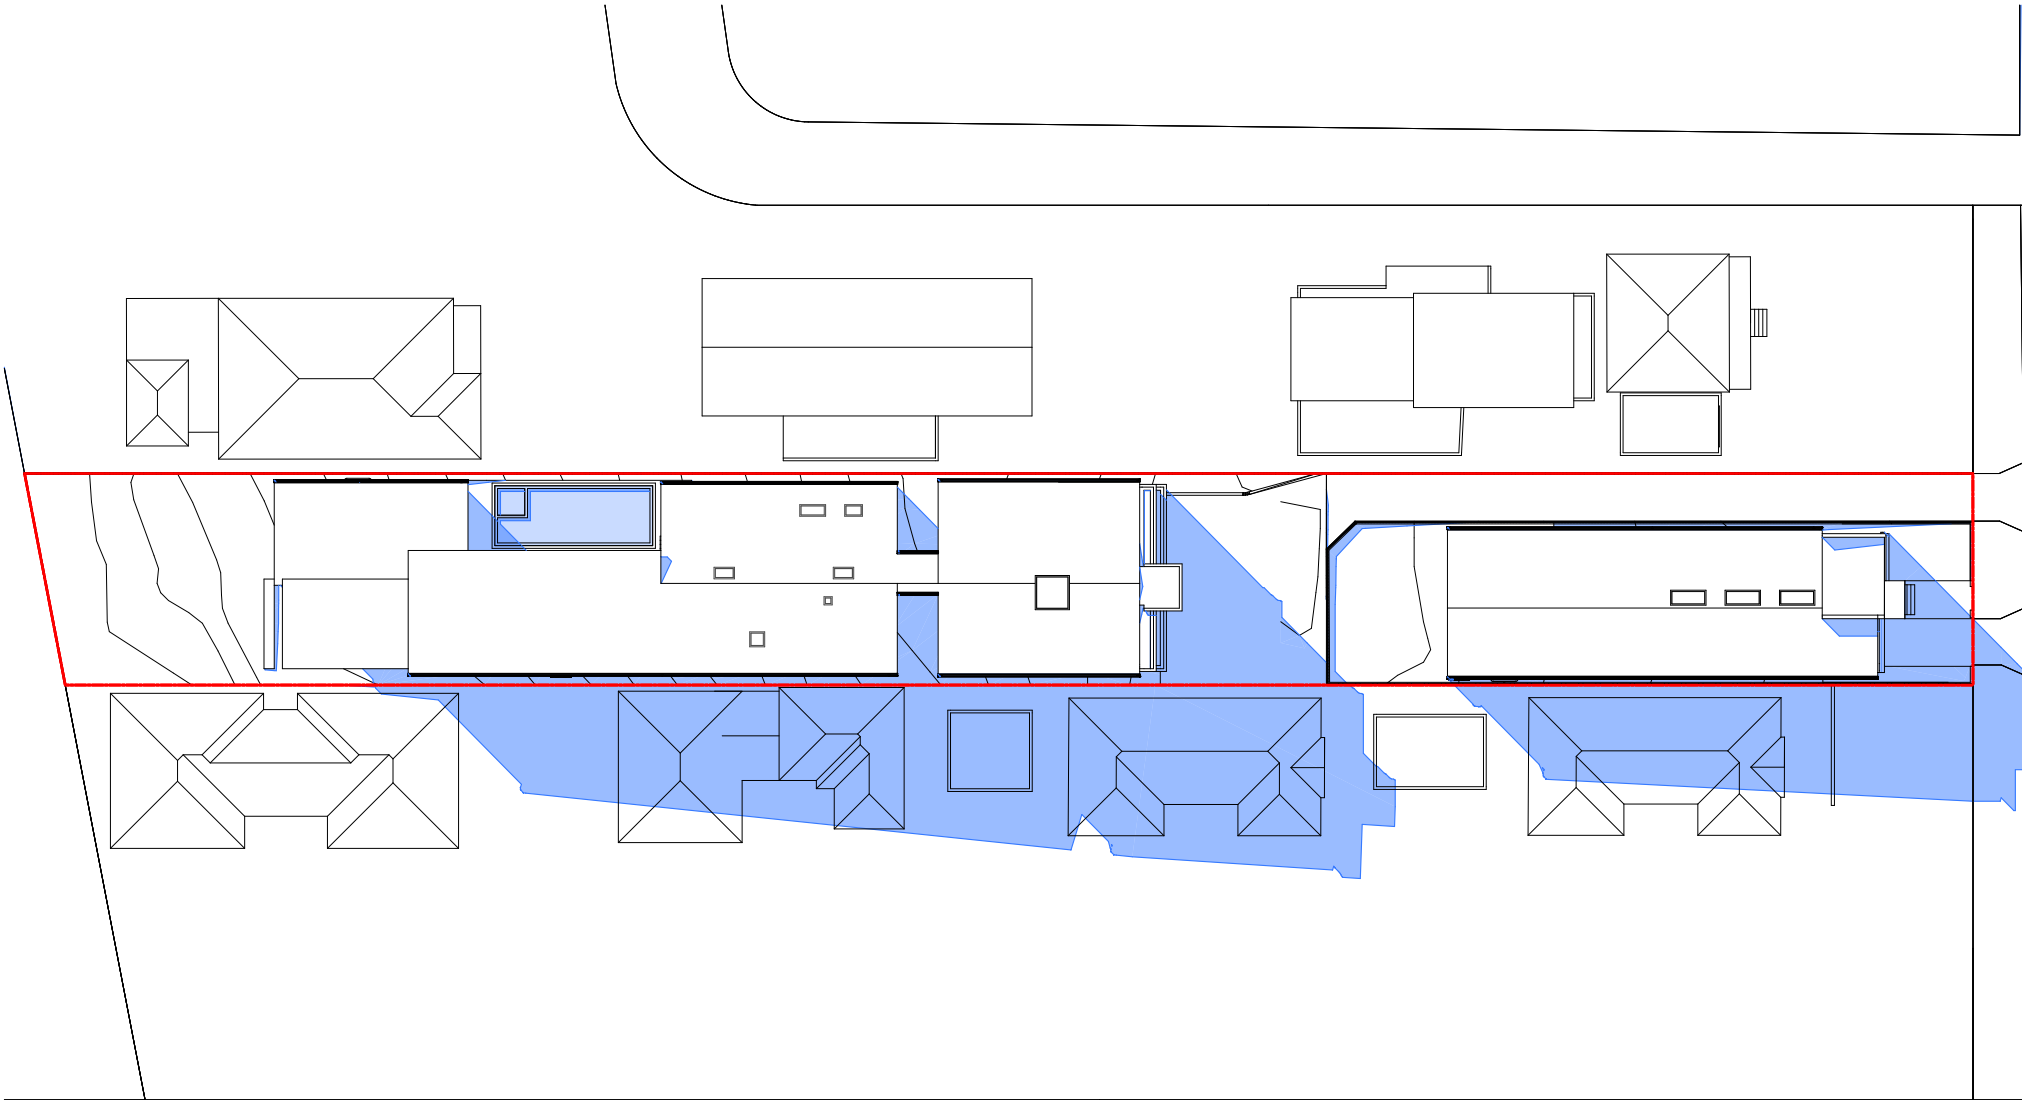

Jun 21 - 3PM - WINTER SOLSTICE

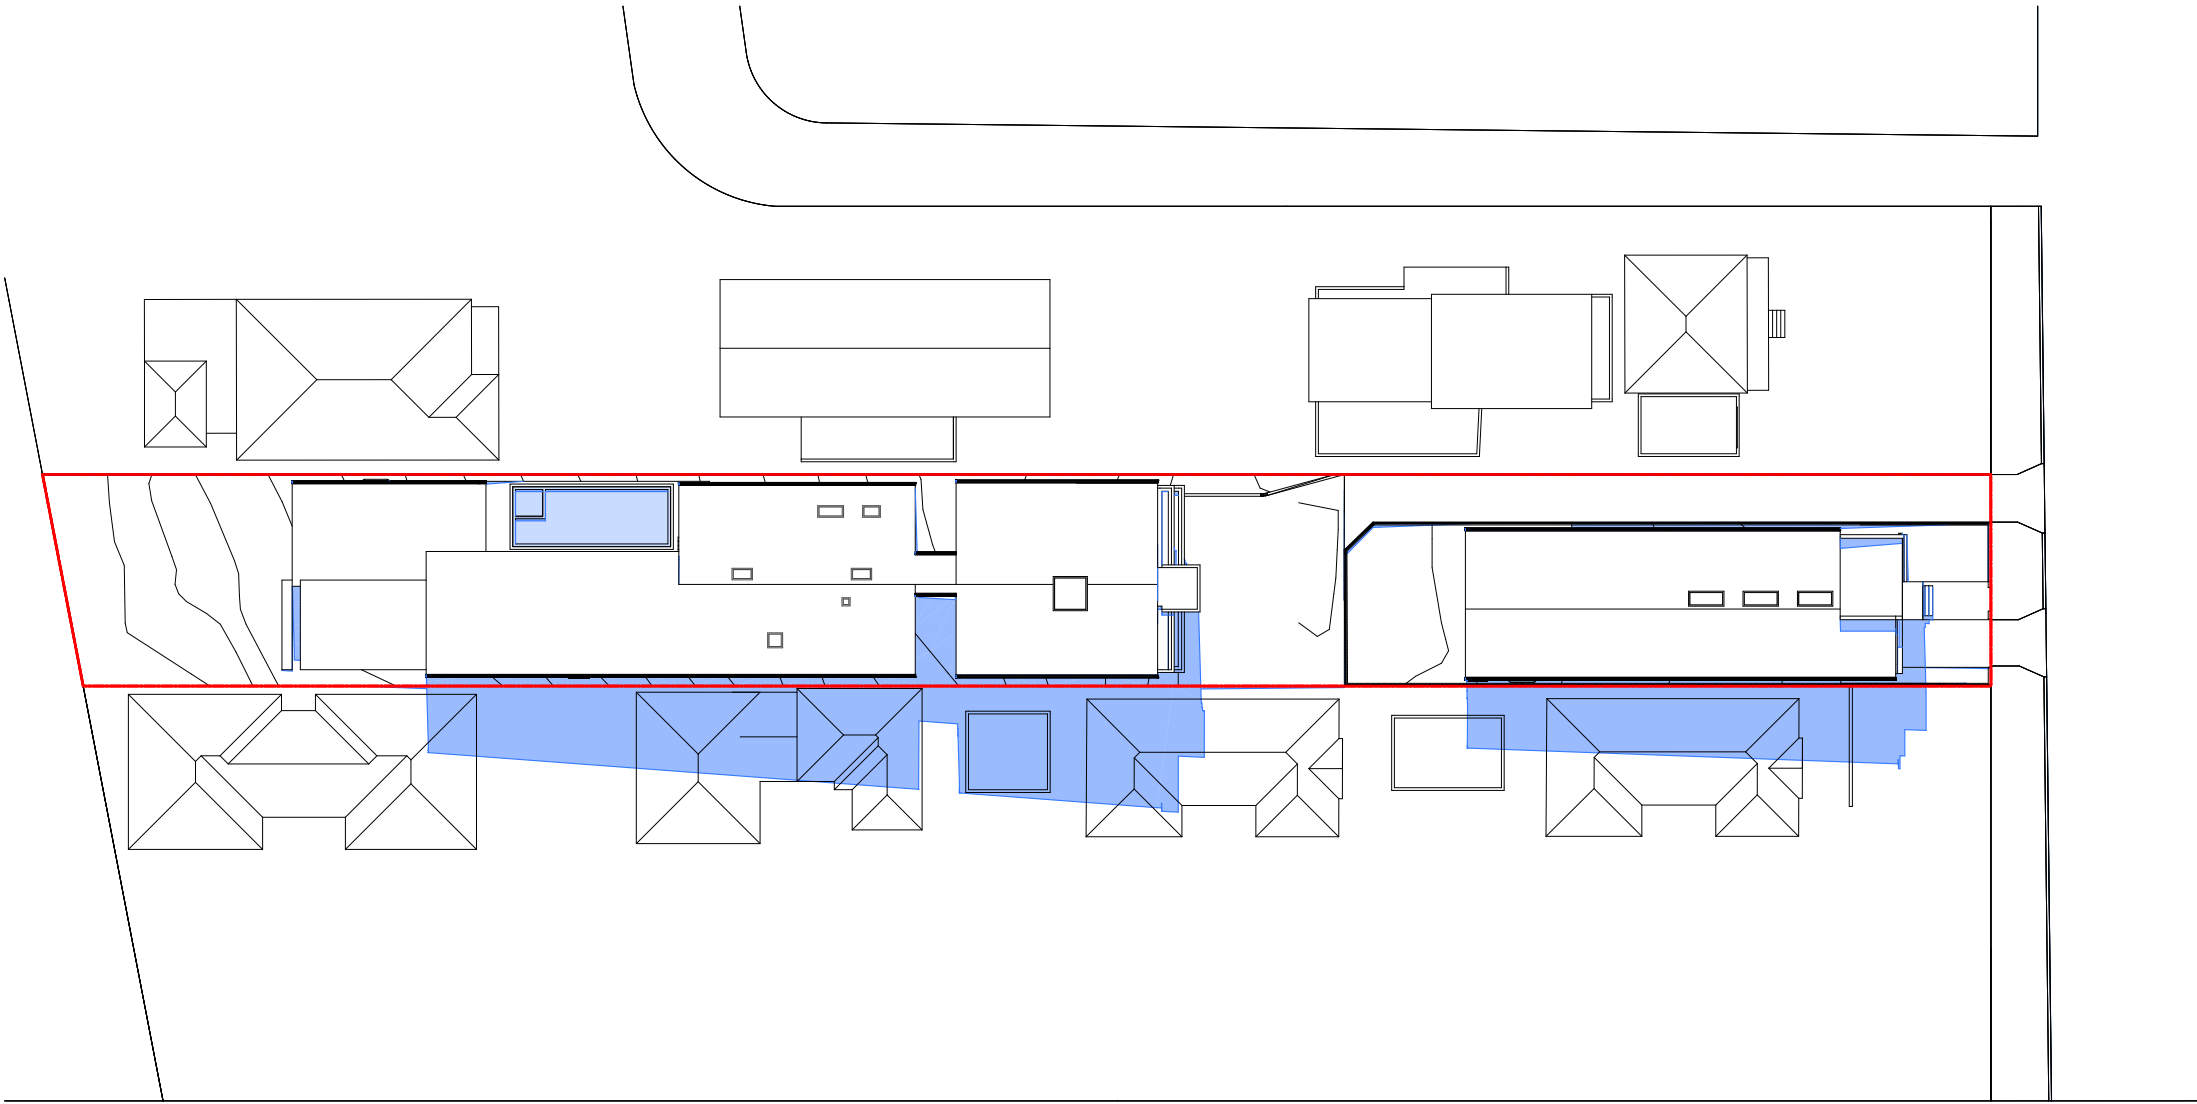

Jun 21 - 12PM - WINTER SOLSTICE

PROPOSED ADDITIONAL SHADOW

<div>Use figured dimensions in preference to scaled dimensions.All dimensions to be verified on site.</div> <div>© COPYRIGHT</div> <div>These drawings and design and the copyright there of are the property of Archicorp and must not be used, retained or copied without the written permission of Archicorp. (a.b.n 13 627 047 581)</div>	DRAWING SHEDULE	<div><div>bda</div><div>BUILDING DESIGNERS AUSTRALIA 18 69 - 15</div><div></div></div>	R E V I S I O N S					<div><div></div><div>ARCHICORP</div></div> <div>P O Box 242 Belmore NSW 2192 M 0414 656 563 E info@archicorp.com.au www.archicorp.com.au ABN 831 939 535 21</div>	<div>Project Residential Project @ 44 Powell Street, Yagoona Client Mr. & Mrs. Abou-Melhem</div>	Drawing Title Shadow Diagrams		
			Issue	Date	Description	Int.	App.			Scale AS SHOWN	Date 19.12.24	Project no.
			A	05-02-25	Issued for DA Approval	J.B	J.B			Drawn J.B, L.L	Approved J.B	24-007
										Issued Development Application		Drawing no. 025