


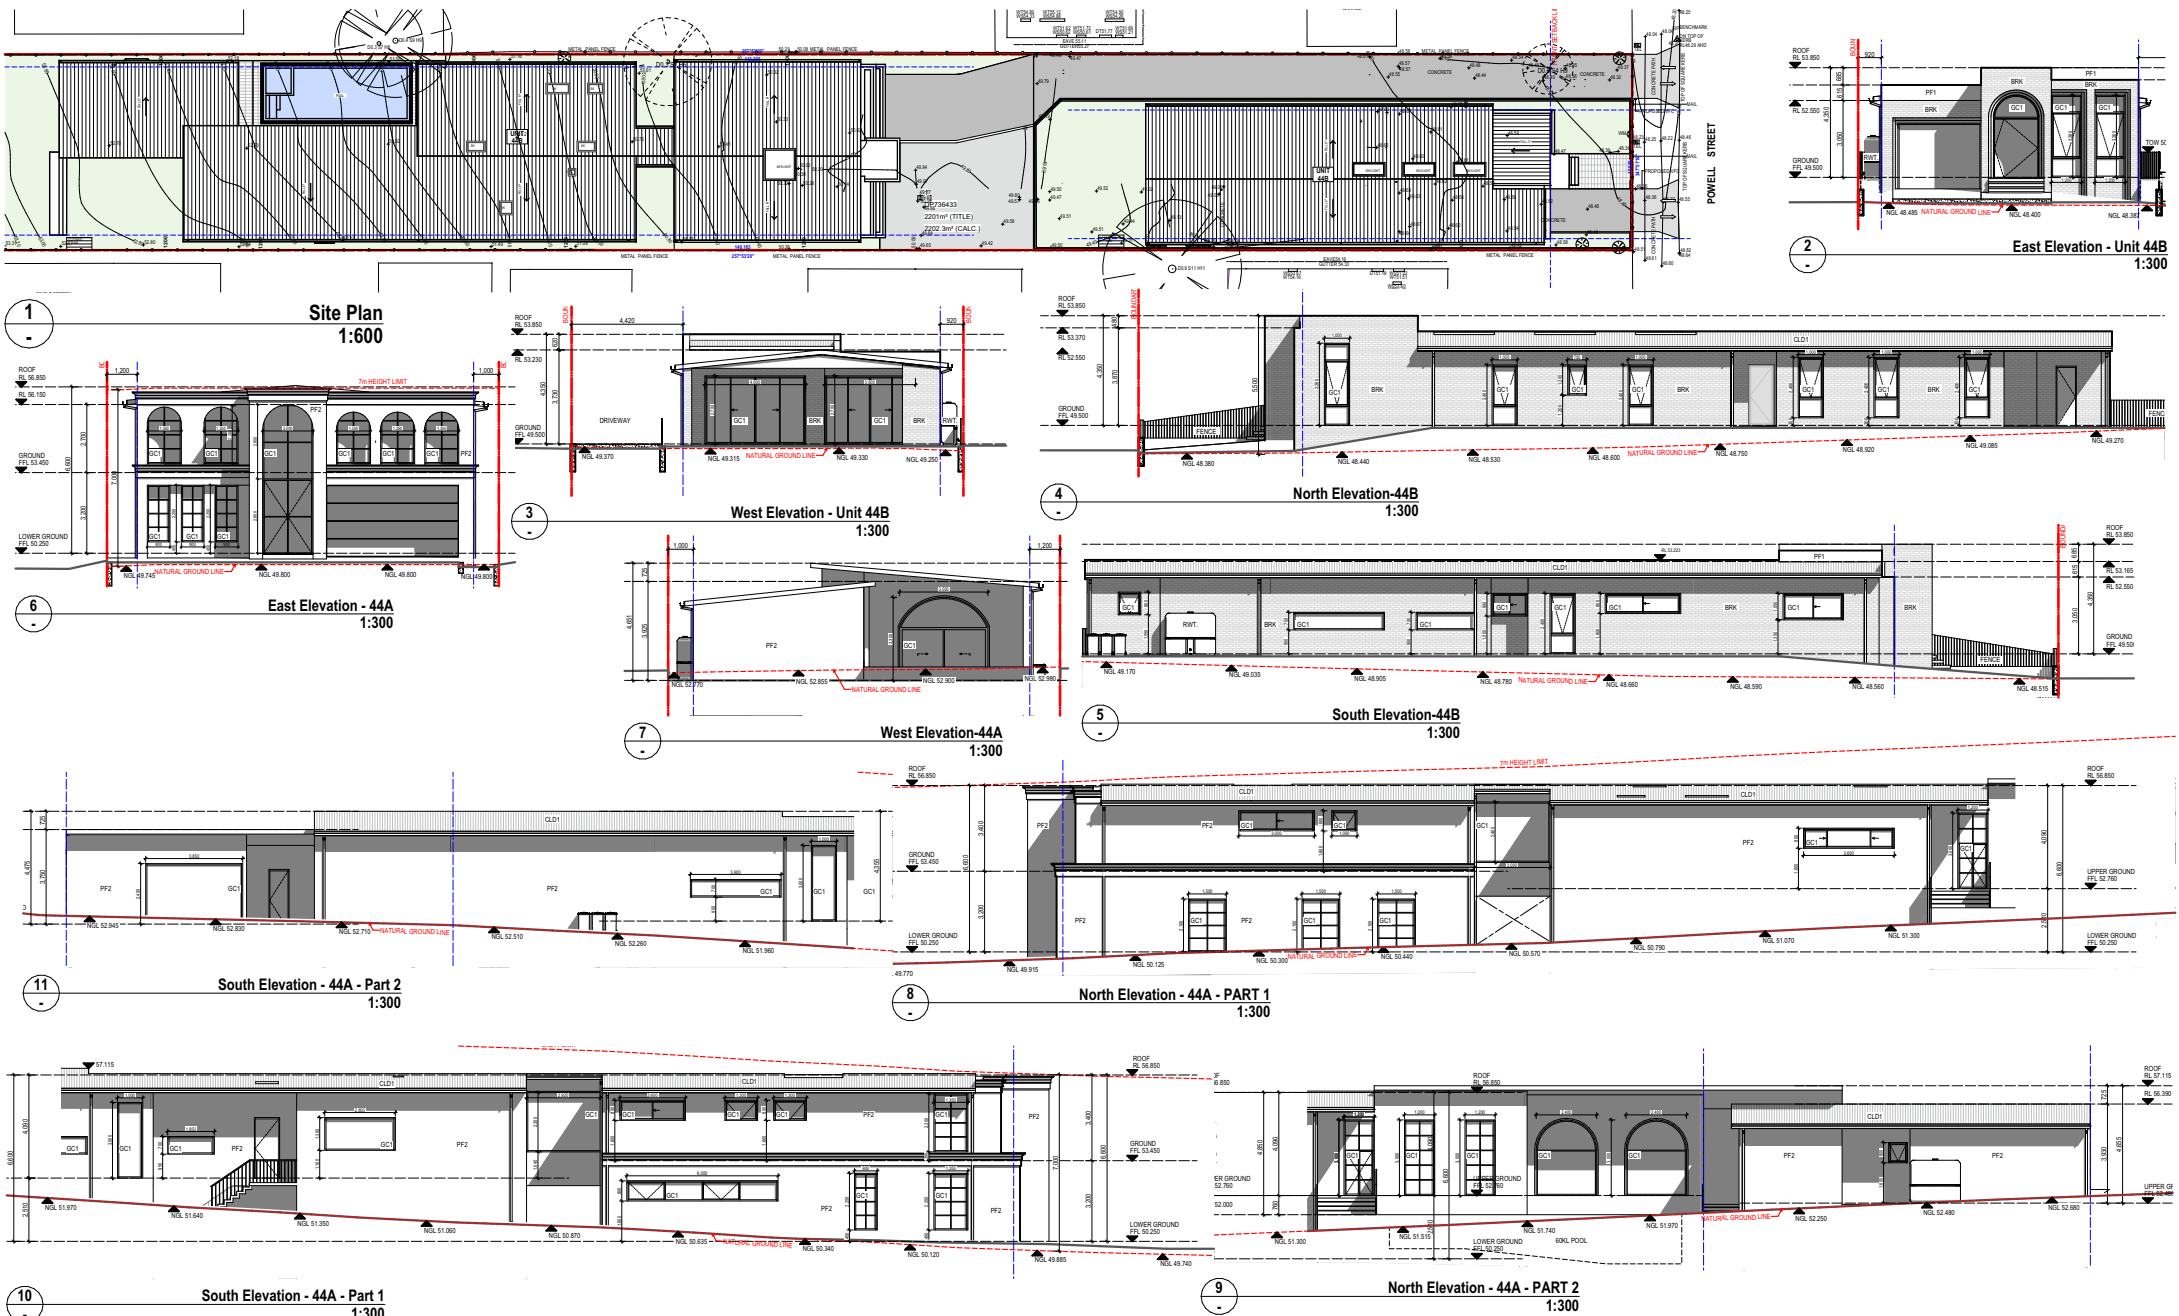

Use figured dimensions in preference to scaled dimensions. All dimensions to be verified on site. © COPYRIGHT These drawings and design and the copyright there of are the property of Archicorp and must not be used, retained or copied without the written permission of Archicorp. (a.b.n 831 939 535 21)	Project Proposed Residential Development @ 44 Powell St, Yagoona	Drawing Title Notification Plan	P.O. Box 242 Belmore NSW 2192 M 0414 656 563 E info@archicorp.com.au www.archicorp.com.au ABN 831 939 535 21	Scale AS SHOWN Approved J.B Issued Development Application	Date 19/12/24 Drawn J.B Project no. 24-007 Drawing no. 17
--	---	--	--	---	---