
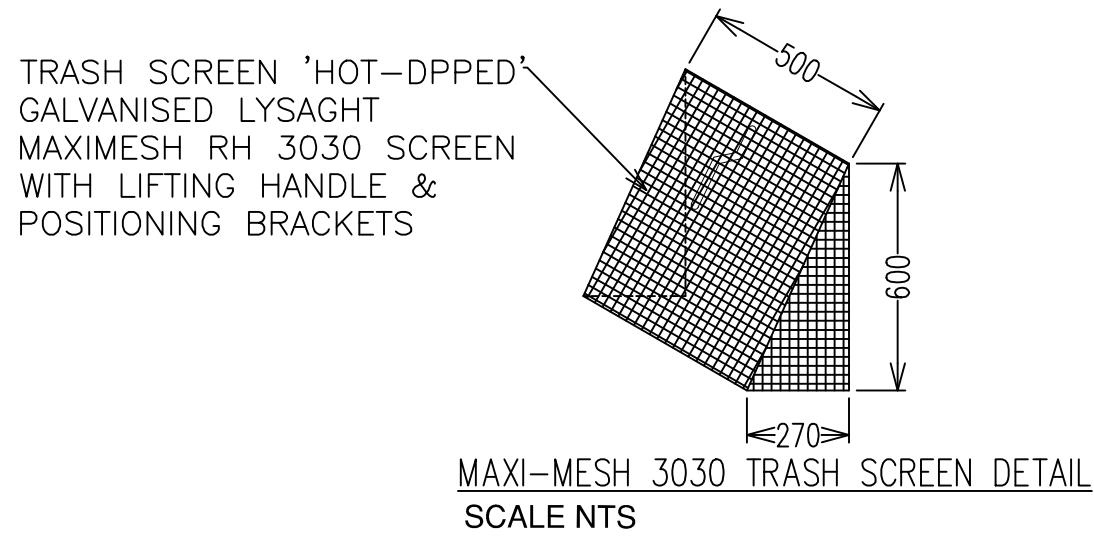


GENERAL DRAINAGE NOTES

1. ALL PROPOSED PITS TO BE 450 x 450 CAST IN-SITU OR PRECAST PIT UNLESS SHOWN OTHERWISE.
2. ALL CHARGED LINE PIPES TO BE Ø100 uPVC SEWER CLASS UNLESS SHOWN OTHERWISE.
3. ALL DOWNPIPES TO BE 90Ø uPVC UNLESS OTHERWISE SHOWN
4. ALL NON-PRESSURE STORMWATER PIPES TO BE 100Ø uPVC UNLESS SHOWN OTHERWISE.
5. ALL GRATED DRAINS TO BE MINIMUM 150 WIDE GALVANIZED HEAVY DUTY GRATES.
6. ALL NON-TRAFFICABLE PITS TO BE LIGHT DUTY. PITS IN TRAFFICABLE AREAS TO BE HEAVY DUTY.
7. ALL WORK SHALL BE CARRIED OUT IN ACCORDANCE WITH COUNCILS SPECIFICATIONS.
8. ALL PITS GREATER THAN 1.2m DEPTH SHALL INCLUDE STEP IRONS AND HAVE MINIMUM CLEAR DIMENSIONS OF 600 x 600.
9. ALL PITS ARE TO BE BENCHED TO ALLOW SMOOTH FLOW OF WATER THROUGH PITS.
10. ALL DOWNPIPES SHALL CONFORM TO AS/NZS 1866 FOR ALUMINIUM PIPES AND AS 1254, AS/NZS 1260, AS 1273, AS/NZS 1477, AS/NZS 2179.2 AND AS 2032 FOR uPVC PIPES.
11. ALL BOX GUTTERS SHALL COMPLY WITH AS/NZS 2179.1
12. ALL BOX GUTTERS SHALL BE CONSTRUCTED WITH A MINIMUM 1:200 GRADE TO SUMP/DOWNPIPES
13. ALL DRAINAGE WORKS SHALL BE IN ACCORDANCE WITH AS 3500.3.2

LEGEND	
	STORMWATER PIPE
	DOWN PIPE / SPREADER Ø90
	CLEANING EYE
	FLOORWASTE
	GRATED DRAIN
	SURFACE PIT
	SUBSOIL AGG PIPE
	OVERLAND FLOW

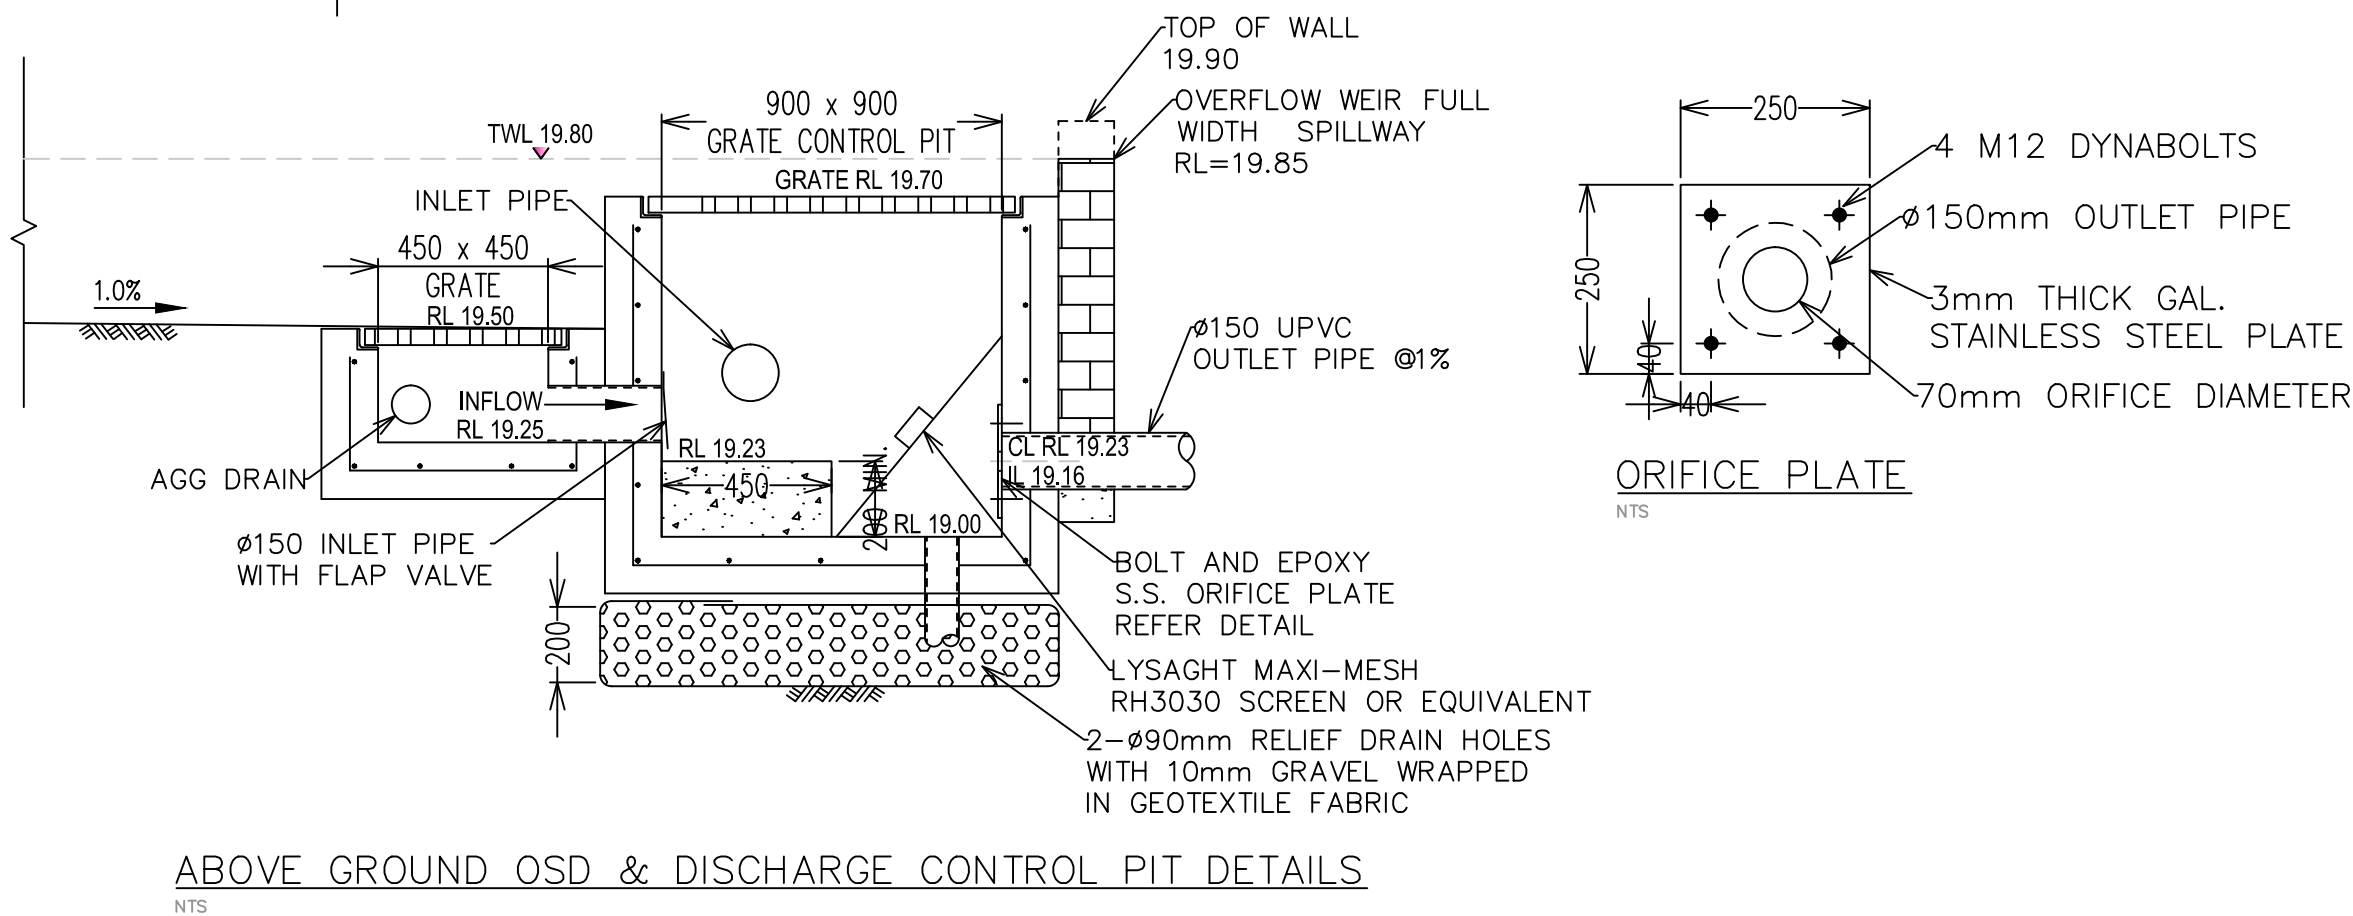

CONFINED SPACE DANGER SIGN

1. A CONFINED SPACE DANGER SIGN SHALL BE POSITIONED IN A LOCATION AT ALL ACCESS POINTS, SUCH THAT IT IS CLEARLY VISIBLE TO PERSONS PROPOSING TO ENTER THE BELOW GROUND TANK/S CONFINED SPACE.
2. MINIMUM DIMENSIONS OF THE SIGN
 - 300mm x 450mm (LARGE ENTRIES, SUCH AS DOORS)
 - 250mm x 180mm (SMALL ENTRIES SUCH AS GRATES & MANHOLES)
3. THE SIGN SHALL BE MANUFACTURED FROM COLOUR BONDED ALUMINIUM OR POLYPROPYLENE.
4. SIGN SHALL BE AFIXED USING SCREWS AT EACH CORNER OF THE SIGN.

TO BE PLACED AT ALL TANK ACCESS GRATED



SCALE 1:100

ISSUE	REVISION	DATE
A	INITIAL SUBMISSION	04/05/2023
B	AMENDED SUBMISSION	04/03/2024

NOTE:
THIS PLAN IS COPYRIGHT TO QUALITY BUILDING GROUP, AND MUST NOT BE USED, REPRODUCED OR COPIED WHOLLY OR IN PART WITHOUT WRITTEN PERMISSION FROM THE COMPANY

Quality Building Group Pty Ltd
ABN: 57 645 759 664
MOBILE: 0400 268 578
EMAIL: QUALITYBUILDGROUP@GMAIL.COM

DRAWING TITLE:
SITE STORMWATER PLAN
PROJECT TITLE:
PROPOSED WAREHOUSE
91-93 LAKEMBA STREET, BELMORE

DESIGNED BY: KS	APPROVED BY: K.SLEIMAN BE, ME AUSTR	
DATE 04-05-23	SCALE 1:100	
DRAWING NO. D1-04-05-23	SHEET 1 of 1	