




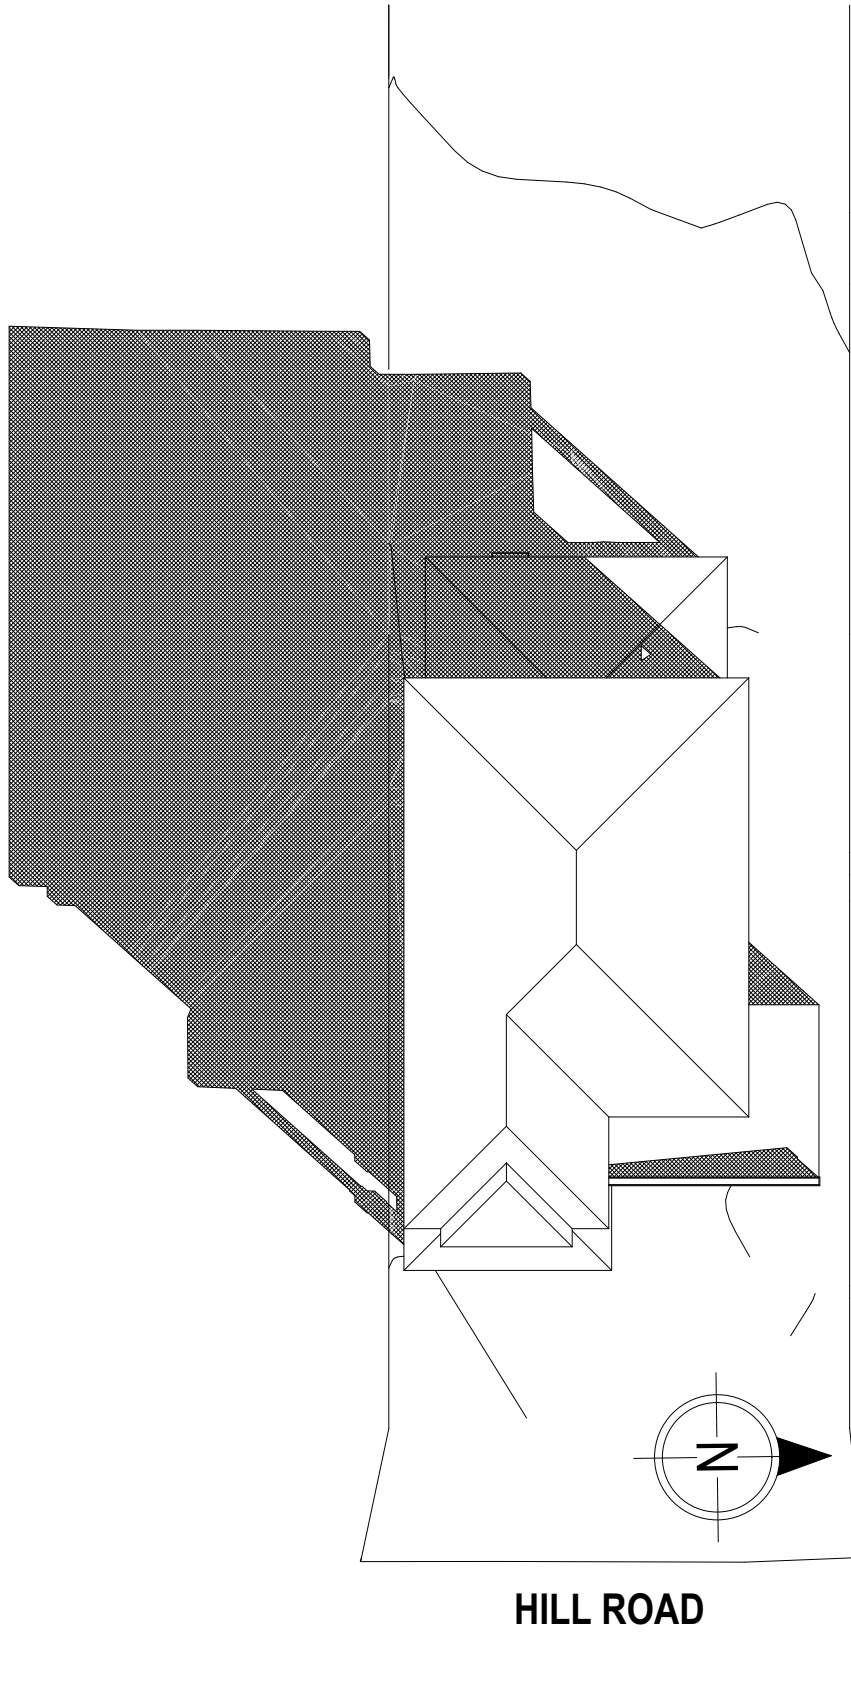

JUNE 21 - 0900

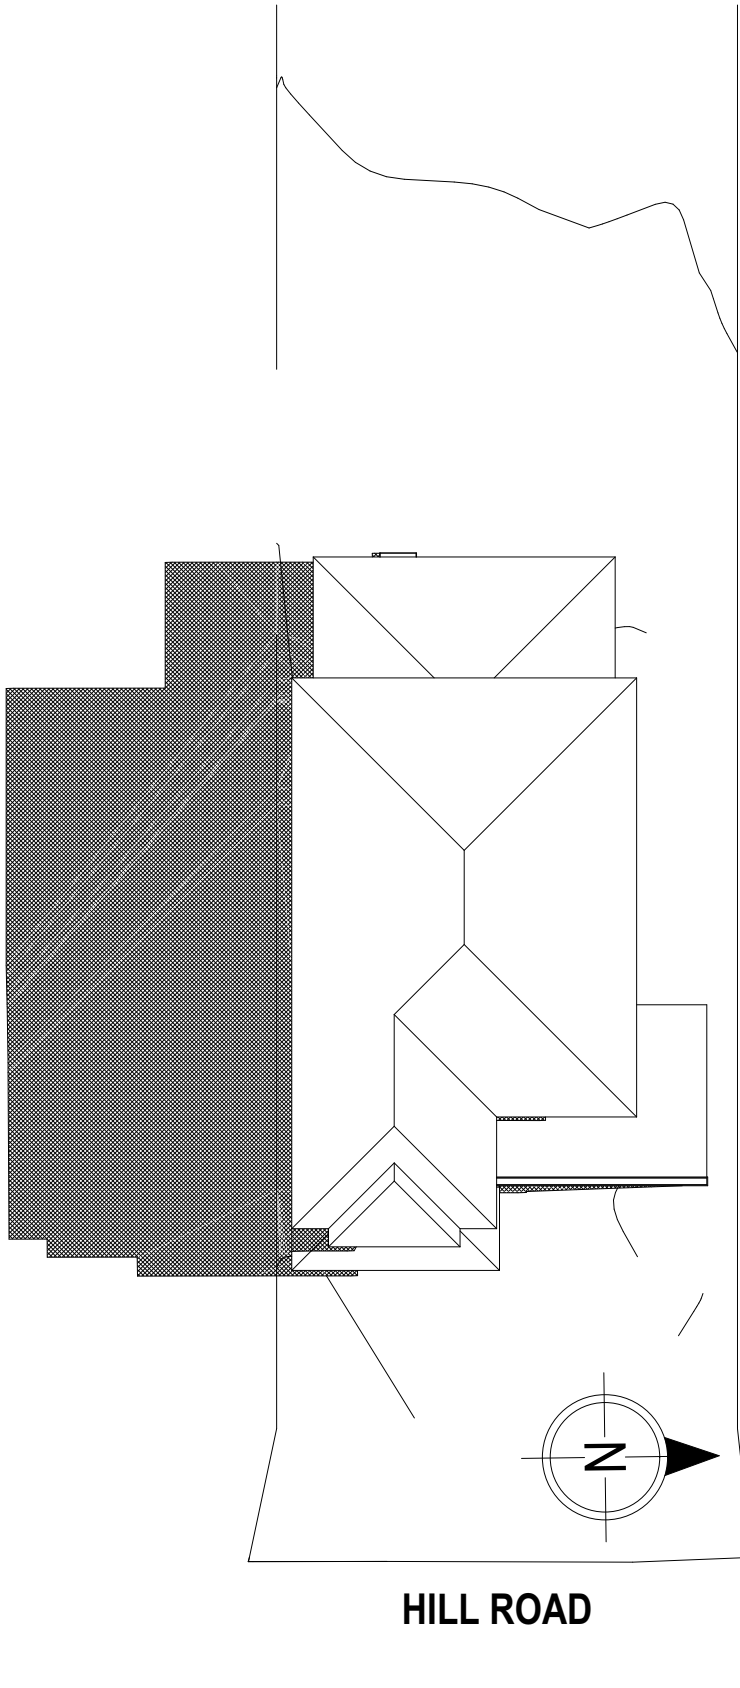

JUNE 21 - 1200

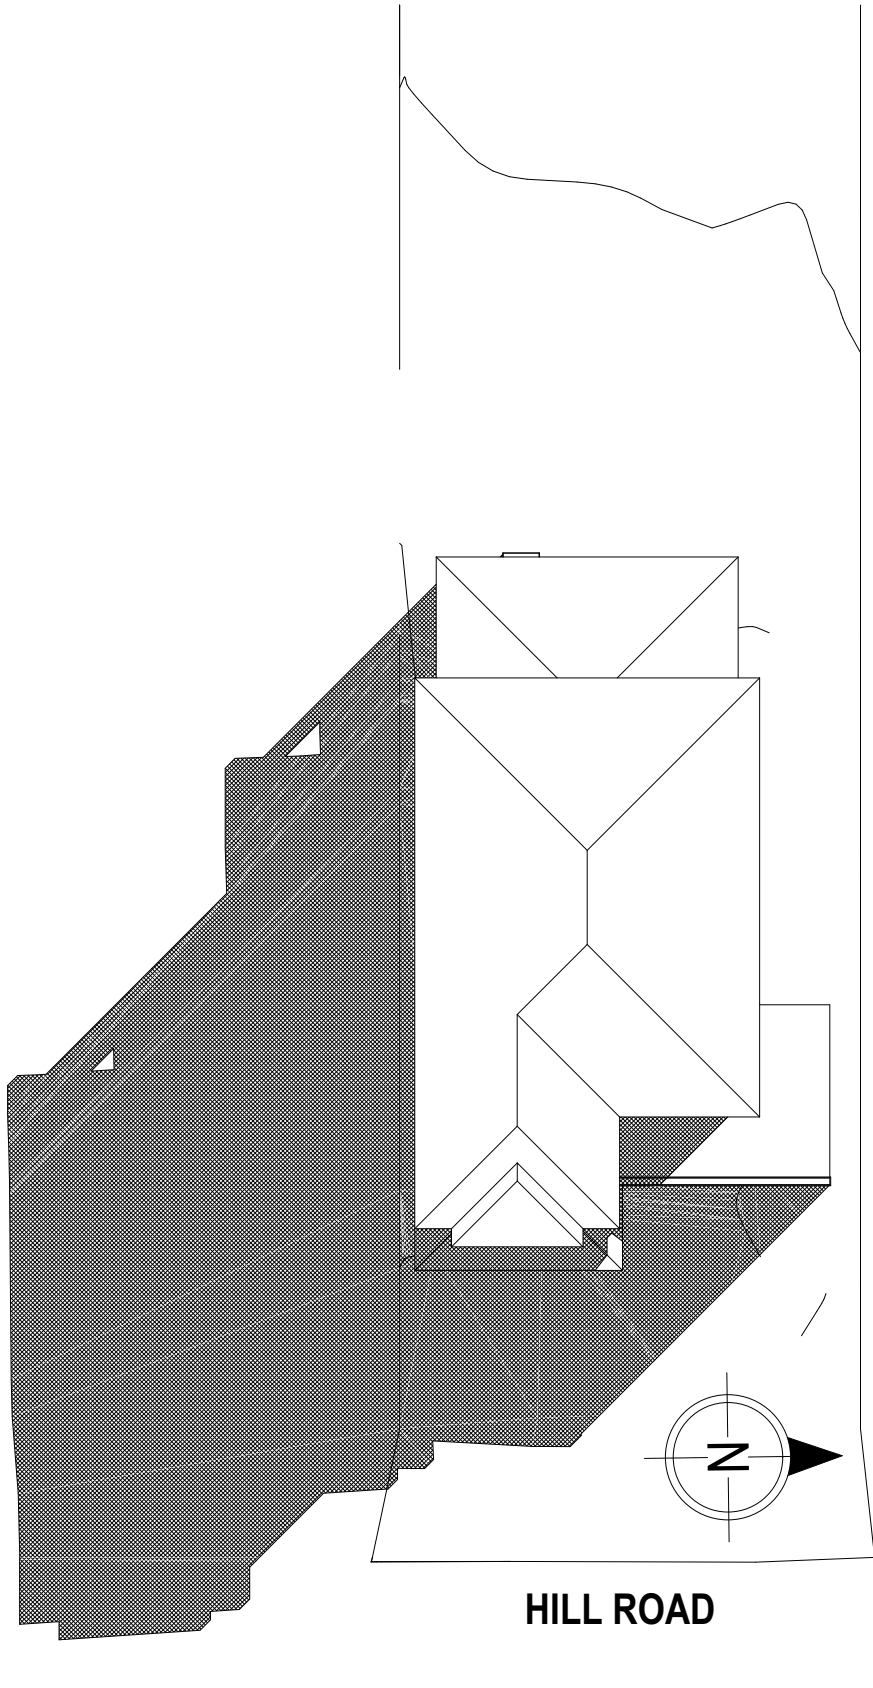

JUNE 21 - 1500

© 2025 MCDONALD JONES HOMES PTY LTD (ABN 82 003 687 232). THIS DRAWING IS AN ORIGINAL ARTISTIC WORK WITHIN THE MEANING OF THE COPYRIGHT ACT 1968 (CTH). MCDONALD JONES HOMES PTY LTD IS THE OWNER OF COPYRIGHT IN THIS DRAWING. YOU HEREBY AGREE AND UNDERTAKE THAT YOU WILL NOT IN ANY WAY REPRODUCE, COPY, MODIFY, USE OR TAKE ADVANTAGE OF THE DRAWING TO BUILD A HOUSE BASED ON THIS PLAN (WHETHER IN WHOLE OR IN PART) WITHOUT THE PRIOR WRITTEN CONSENT OF MCDONALD JONES HOMES PTY LTD.



SPECIFICATION:		REVISION		DRAWN		CLIENT:		HOUSE DESIGN:		HOUSE CODE:		DO NOT SCALE DRAWINGS, USE FIGURED DIMENSIONS ONLY. CHECK AND VERIFY DIMENSIONS AND LEVELS PRIOR TO THE COMMENCEMENT OF ANY WORK. ALL DISCREPANCIES TO BE REPORTED TO THE DRAFTING OFFICE.
TWO STOREY	5	COLOURS APPLIED		LLE	12/11/2024	MR. ANDREW & MRS. SARA PAGE		PANORAMA 39		H-MDSPNR10DB		
COPYRIGHT:	6	AMENDED PER PCV02		SIO	10/12/2024	ADDRESS:		FACADE DESIGN:		FACADE CODE:		
© 2025	7	UPDATED PER PCV017		SIO	2025.01.21	83 HILL ROAD, BIRRONG NSW 2143		CALVERSTON		F-PNRCVST01		
	8	AMENDED AS PER PCV009		LCS	5/02/2025	LOT / SECTION / DP:		SHEET TITLE:		SHEET No.:	SCALES:	
	9	ADD CEILING FAN		SIO	10/02/2025	112 / - / 26982		COUNCIL: CANTERBURY BANKSTOWN COUNCIL		25 / 25	1:250	