


CANTERBURY RUGBY UNION CLUB FIELD

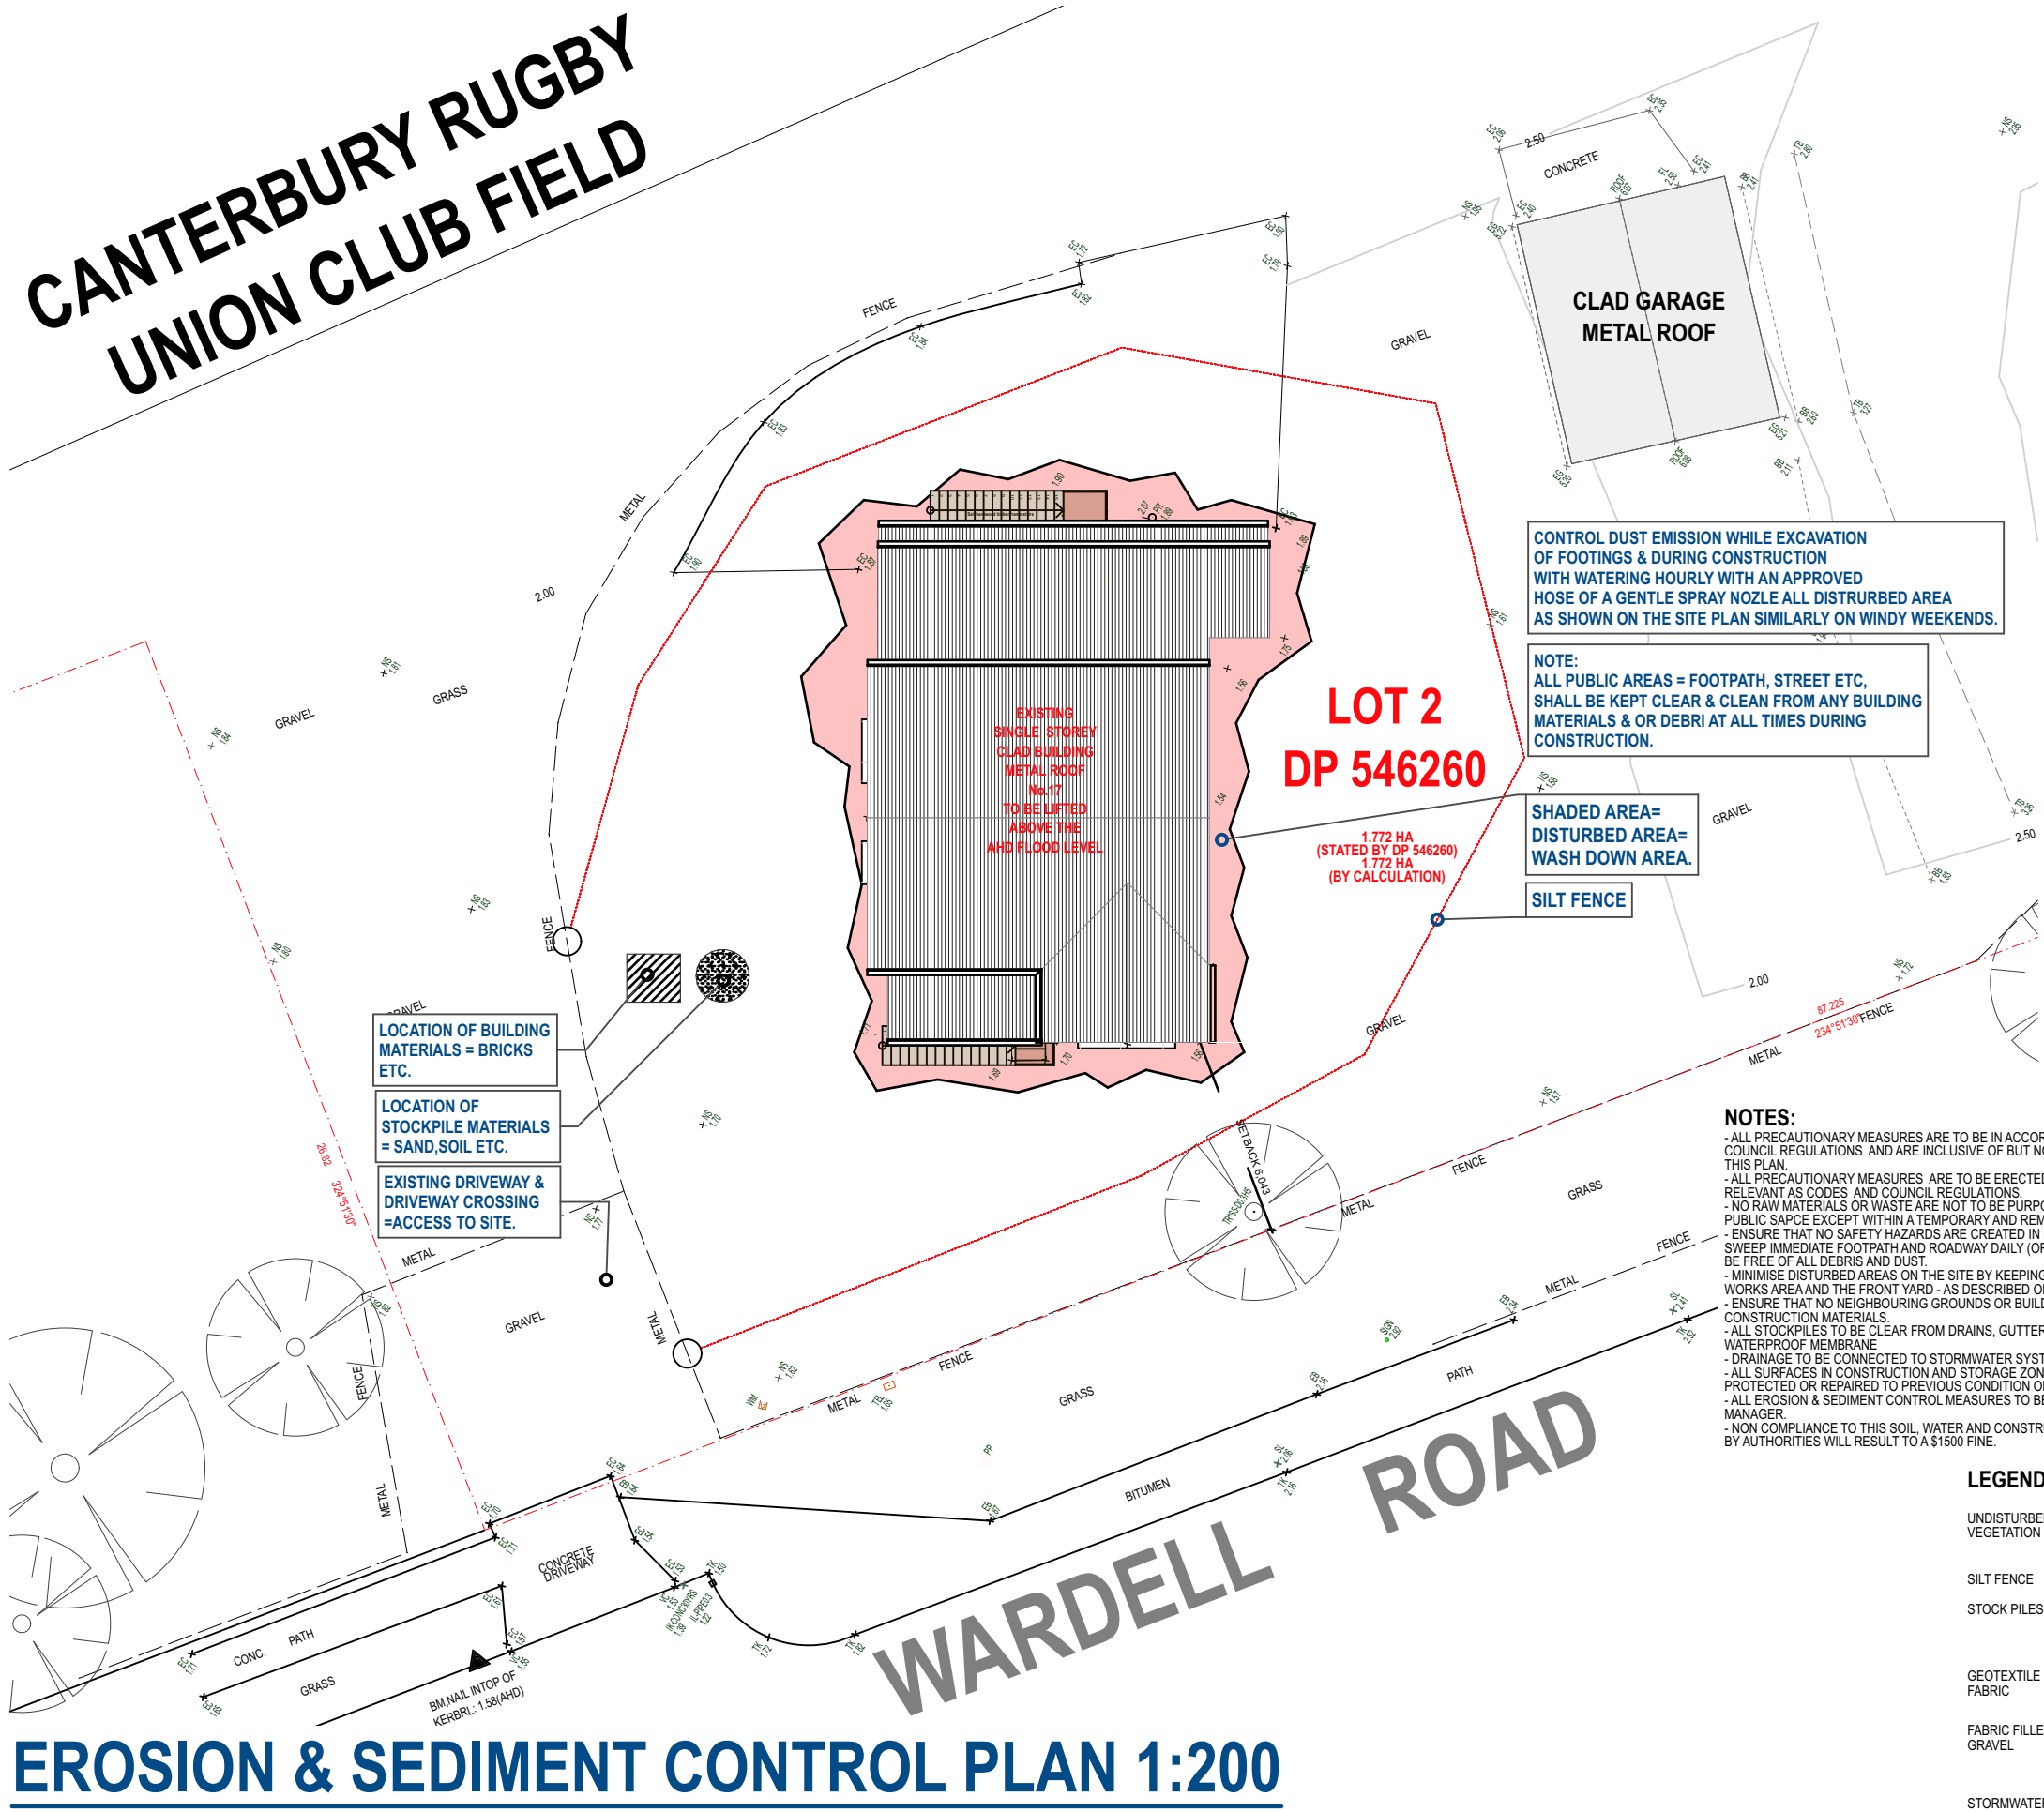

SOIL CONSERVATION NOTES








A. PRIOR TO ANY CLEARING OR EXCAVATION AT THE PROJECT SITE A TEMPORARY SEDIMENT TRAP ARRANGEMENT SHALL BE MADE TO ENSURE THE CAPTURE OF ANY WATER BORNE MATERIAL GENERATED FROM THE SITE.

PROVIDE SEDIMENT FENCE AS SHOWN ON PLAN.

CONSTRUCT STEEL SHAKER GRID SIMILAR TO CATTLE FROM STEEL BEDDED ON 50 - 75mm GRAVEL AND AND GEOTEXTILE ACROSS MAIN ACCESS TO SITE AND MAINTAIN UNTIL ALL SURFACES HAVE BEEN REVEGETATED AND PAVED.

B. DURING CONSTRUCTION

- 1) SITUATION PROTECTION DESCRIBED ABOVE SHALL BE MAINTAINED DURING THE COURSE OF CONSTRUCTION.
- 2) NEWLY CONSTRUCTED PITS SHALL BE PROTECTED FROM ANY SEDIMENT ENTRY.
- 3) ONCE IN PLACE, NO SITUATION PROTECTION SHALL BE REMOVED WITHOUT COUNCIL APPROVAL.
- 4) AFTER EACH STORM, ALL SEDIMENT TRAPS SHALL BE CLEANED AND REPLACED (IF REQUIRED) TO COUNCIL'S SATISFACTION.
- 5) OTHER METHODS OF SEDIMENT CONTROL AS MAY BE REQUIRED BY THE COUNCIL SHALL BE COMPLIED WITH.

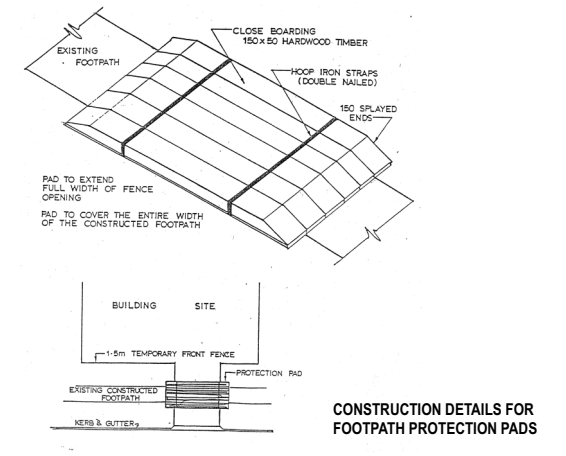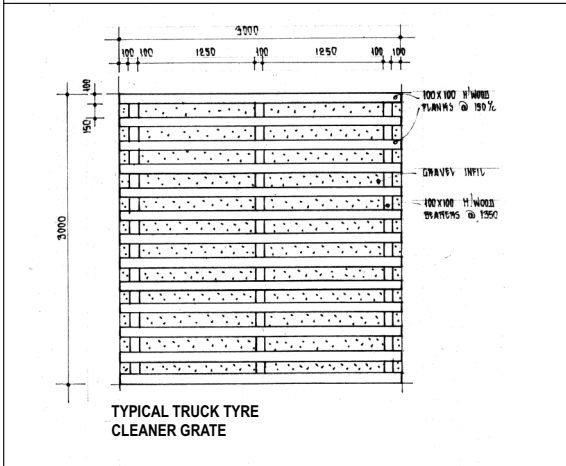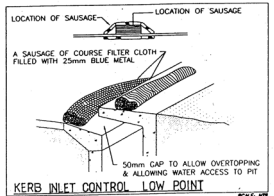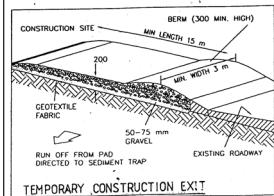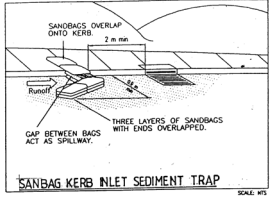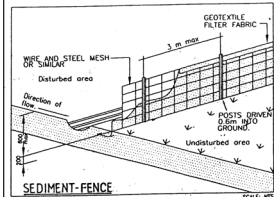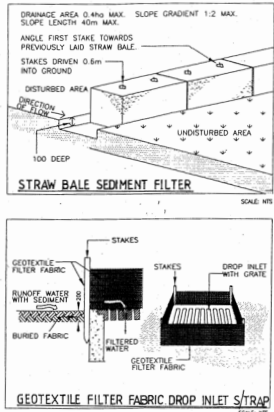

EROSION & SEDIMENT CONTROL PLAN 1:200

NOTES :

DO NOT SCALE OFF DRAWINGS. USE FIGURED DIMENSIONS ONLY. CHECK ALL DIMENSIONS ON SITE BEFORE THE COMMENCEMENT OF WORK. REPORT ANY DISCREPANCIES. C.O.S DENOTES ITEM TO BE CHECKED ON SITE.

ALL LEVELS ARE TO AHD AND HAVE BEEN DETERMINED FROM OSUUM SURVEYING SERVICES PL.

AVAILABLE DETAILED SITE SURVEY INFORMATION BY THESE DESIGNS, PLANS AND SPECIFICATIONS AND THE COPYRIGHT THEREIN ARE THE PROPERTY OF ERGO DESIGNS AND MUST NOT BE USED, REPRODUCED OR COPIED WHOLLY OR IN PART WITHOUT THE WRITTEN PERMISSION OF ERGO DESIGNS.

..
..
..
..
A	CLIENTS REVIEW	30.01.25
rev	notes	date

This drawing is issued upon the condition it is not copied, reproduced, retained or disclosed to any unauthorised person either wholly or in part without prior consent in writing of ergo designs.

CANTERBURY RUGBY UNION CLUB
17 WARDELL ROAD EARLWOOD . NSW
client

LIFTING OF EXISTING ANCILLARY STRUCTURE TO ABOVE APPROVED FLOOD LEVEL
project
17 WARDELL ROAD EARLWOOD
address

Ergo Designs P/L
building designers and consultants
334A homer st earlwood nsw 2206 ph: 9558 1233
e-mail: ergo-des@bigpond.net.au

bdac
ACCREDITED BUILDING DESIGNER
Accreditation No.6667
Registration Class BUILDING DESIGN CLASSES (2 LOW & MEDIUM RISE)
Registration Number DEP0001890

EROSION & SEDIMENT CONTROL PLAN
drawing
125-173
project
A08
drawing no.
A
issue
31/1/25