
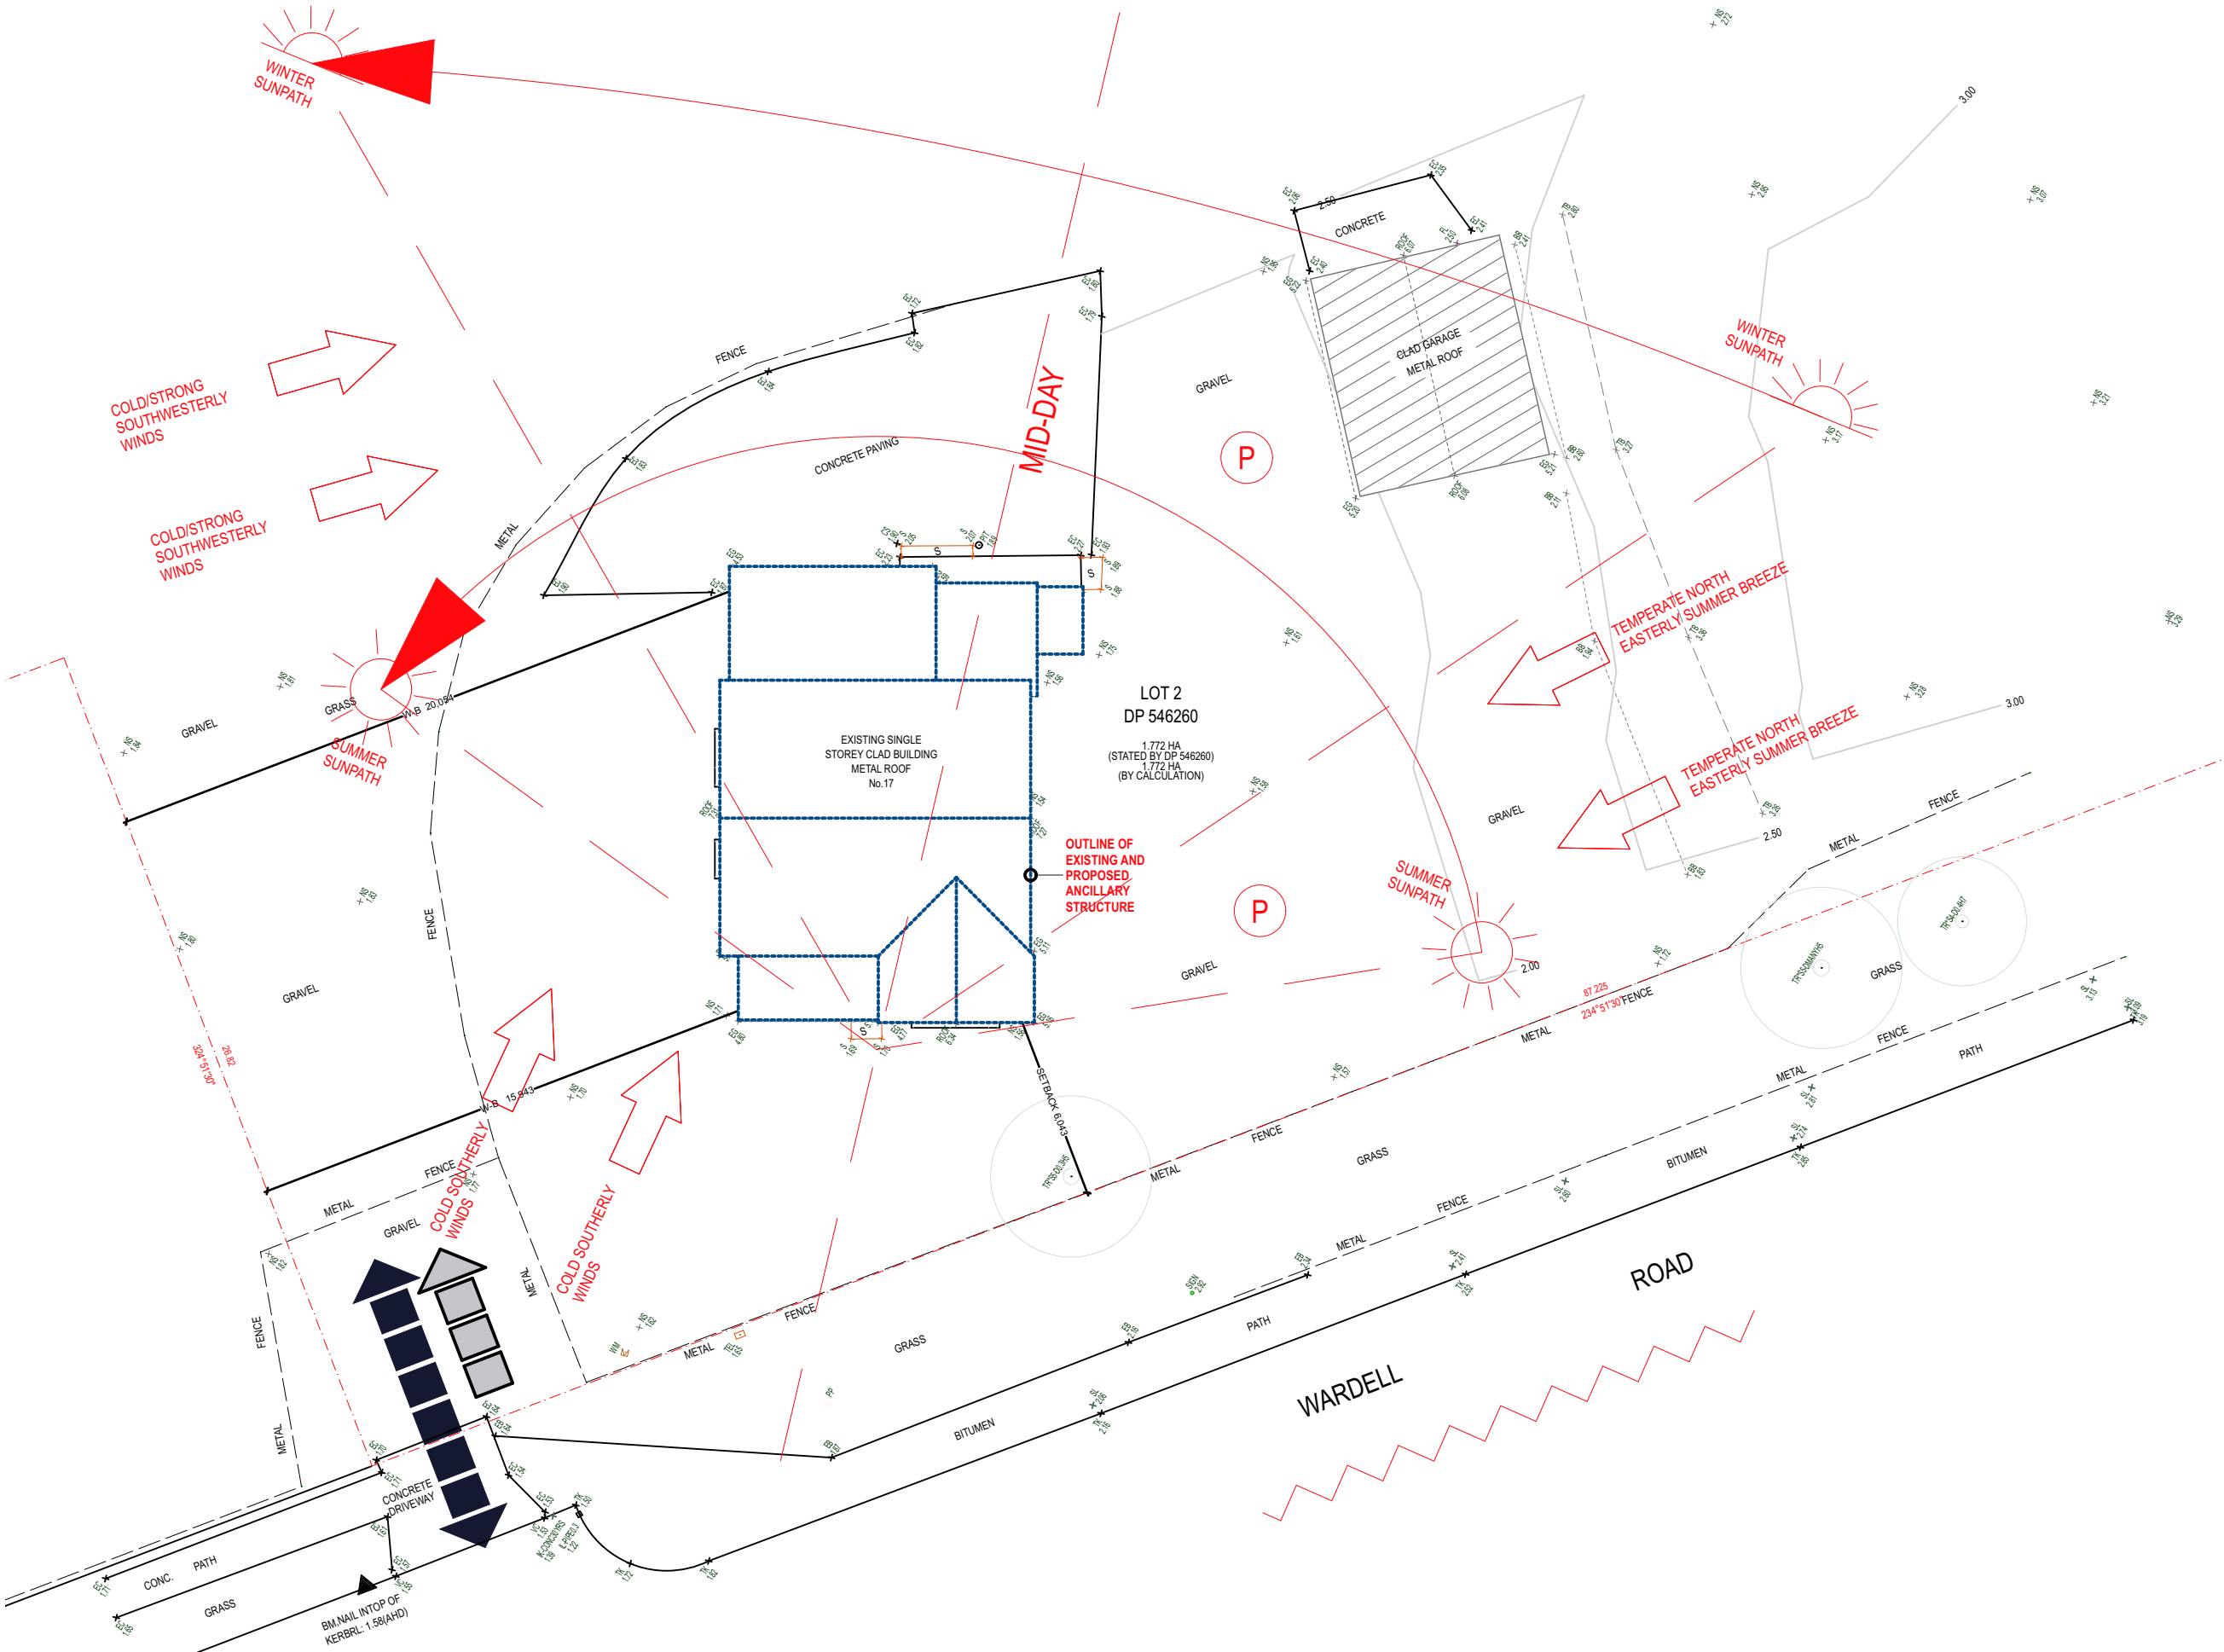


SITE ANALYSIS LEGEND

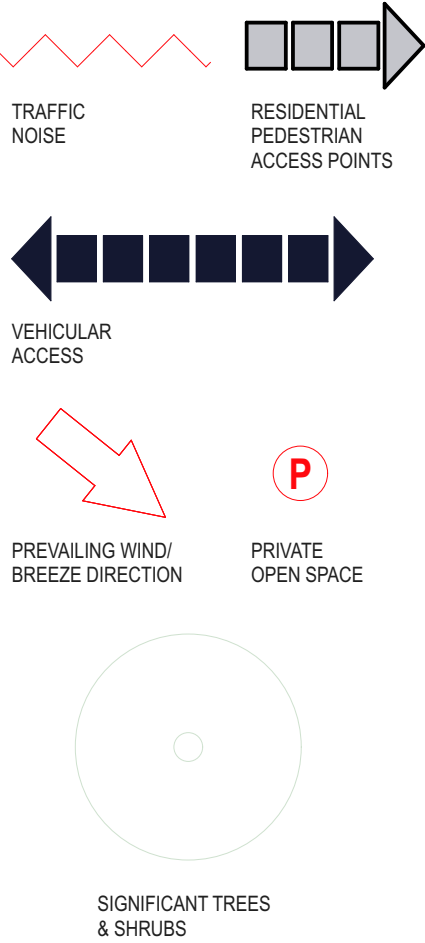

SITE ANALYSIS
PLAN 1:200

NOTES :

DO NOT SCALE OFF DRAWINGS. USE FIGURED DIMENSIONS ONLY.

CHECK ALL DIMENSIONS ON SITE BEFORE THE COMMENCEMENT OF WORK. REPORT ANY DISCREPANCIES.

C.O.S DENOTES ITEM TO BE CHECKED ON SITE.

ALL LEVELS ARE TO AHD AND HAVE BEEN DETERMINED FROM OSUUM SURVEYING SERVICES PT.

AVAILABLE DETAILED SITE SURVEY INFORMATION BY THESE DESIGNS, PLANS AND SPECIFICATIONS AND THE COPYRIGHT THEREIN ARE THE PROPERTY OF ERGO DESIGNS AND MUST NOT BE USED, REPRODUCED OR COPIED WHOLLY OR IN PART WITHOUT THE WRITTEN PERMISSION OF ERGO DESIGNS.

..
..
..
A	CLIENTS REVIEW	30.01.25
rev	notes	date

This drawing is issued upon the condition it is not copied, reproduced, retained or disclosed to any unauthorised person either wholly or in part without prior consent in writing of ergo designs.

CANTERBURY RUGBY UNION CLUB
17 WARDELL ROAD EARLWOOD . NSW
client

LIFTING OF EXISTING ANCILLARY STRUCTURE TO ABOVE APPROVED FLOOD LEVEL
project
17 WARDELL ROAD EARLWOOD
address

Ergo Designs P/L

building designers and consultants

334A homer st earlwood nsw 2206 ph: 9558 1233
e-mail: ergo-des@bigpond.net.au

bdaa

ACCREDITED
BUILDING DESIGNER
Accreditation No.6667

Registration Class
BUILDING DESIGN CLASSES (2 LOW & MEDIUM RISE)
Registration Number DEP0001890

Tr N

SITE ANALYSIS PLAN
drawing

125-173 project

A01 drawing no.

A issue
31/1/25