


SERVICE
ELECTRICAL

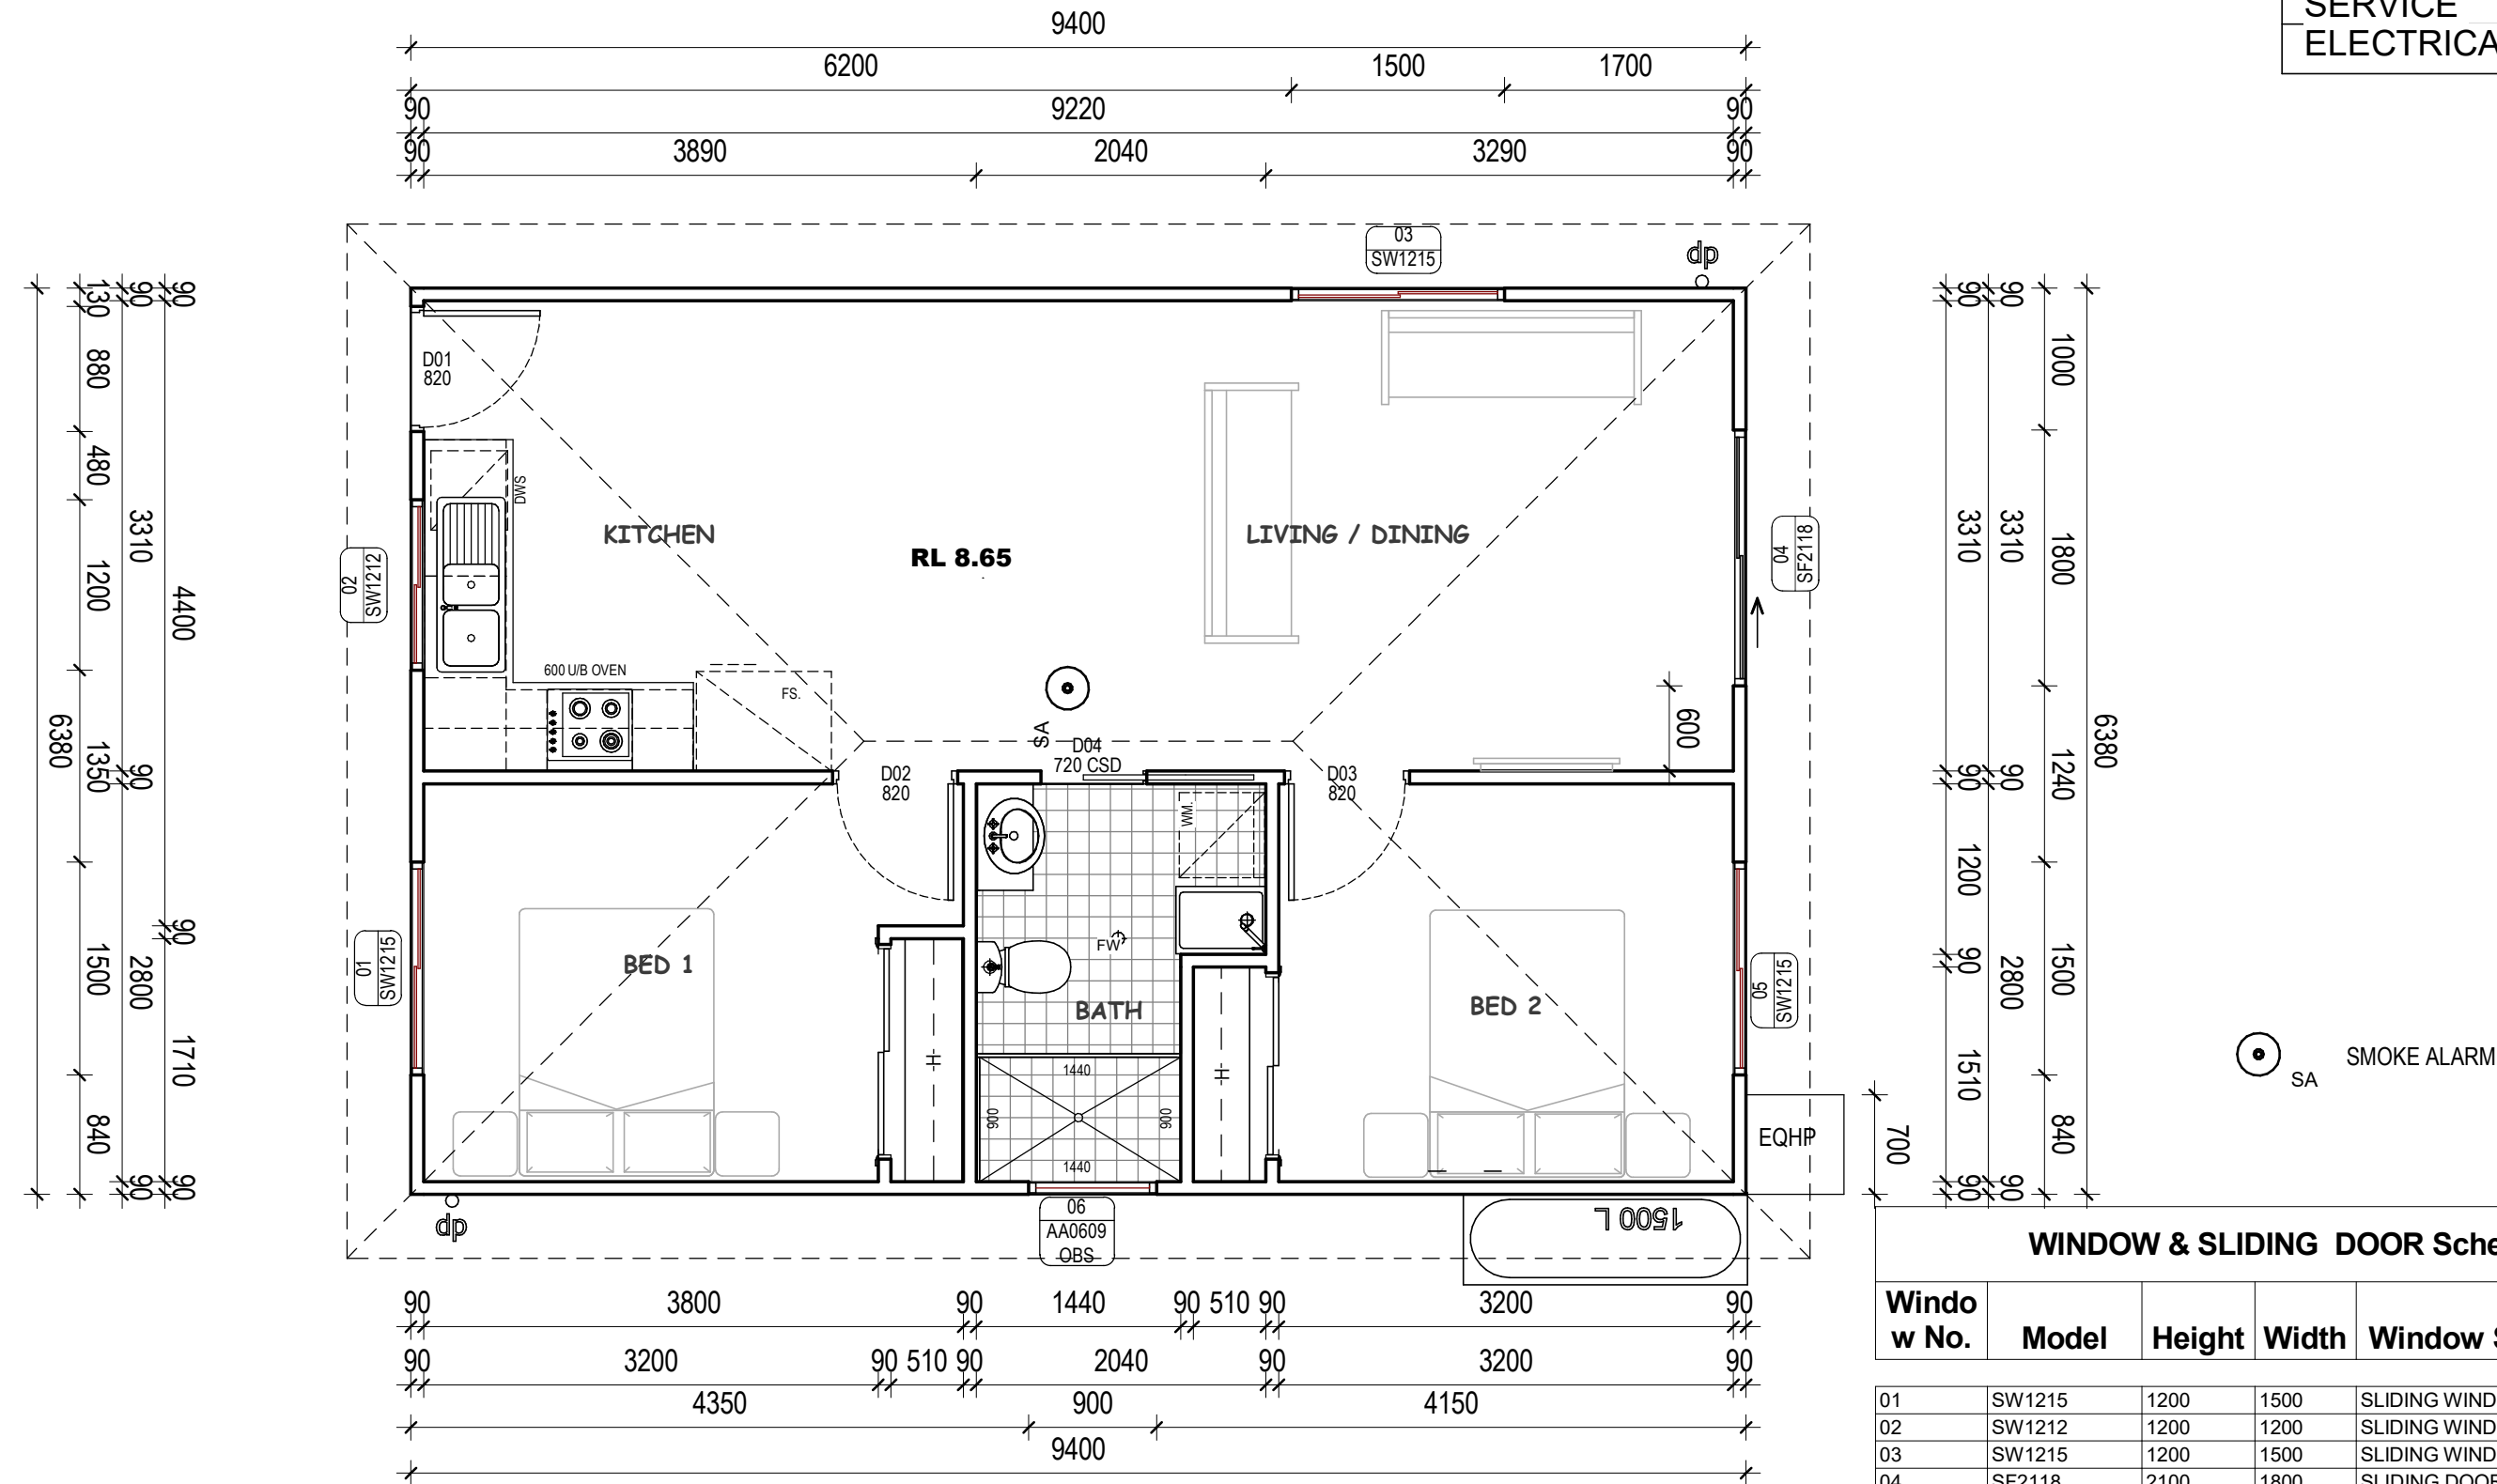

Secondary Dwelling

Client : CHAUVO HOLDINGS PTY LIMITED

Job Address : LOT A DP 313783
45 SECOND AVENUE CAMPSIE

9/02/2025 11:26:20 PM

DA APPLICATION:

SECONDARY
DWELLING

Project Details

DRAWN BY: RB
DATE: 09.11.24
JOB NO:
SHEET TITLE: SECONDARY DWELLING GROUND FLOOR
SCALE: 1 : 50
FINAL PLAN ISSUE: 2

DRAWN BY



info@rkndesigns.com.au
0492 462 503

GENERAL NOTES

Do not scale drawings. Use figured dimensions only. Check & verify dimension & levels prior to the commencement of any work. All discrepancies to be reported to the RKN Designs.



SHEET NO:

02