


LANDSCAPE AREA PLAN

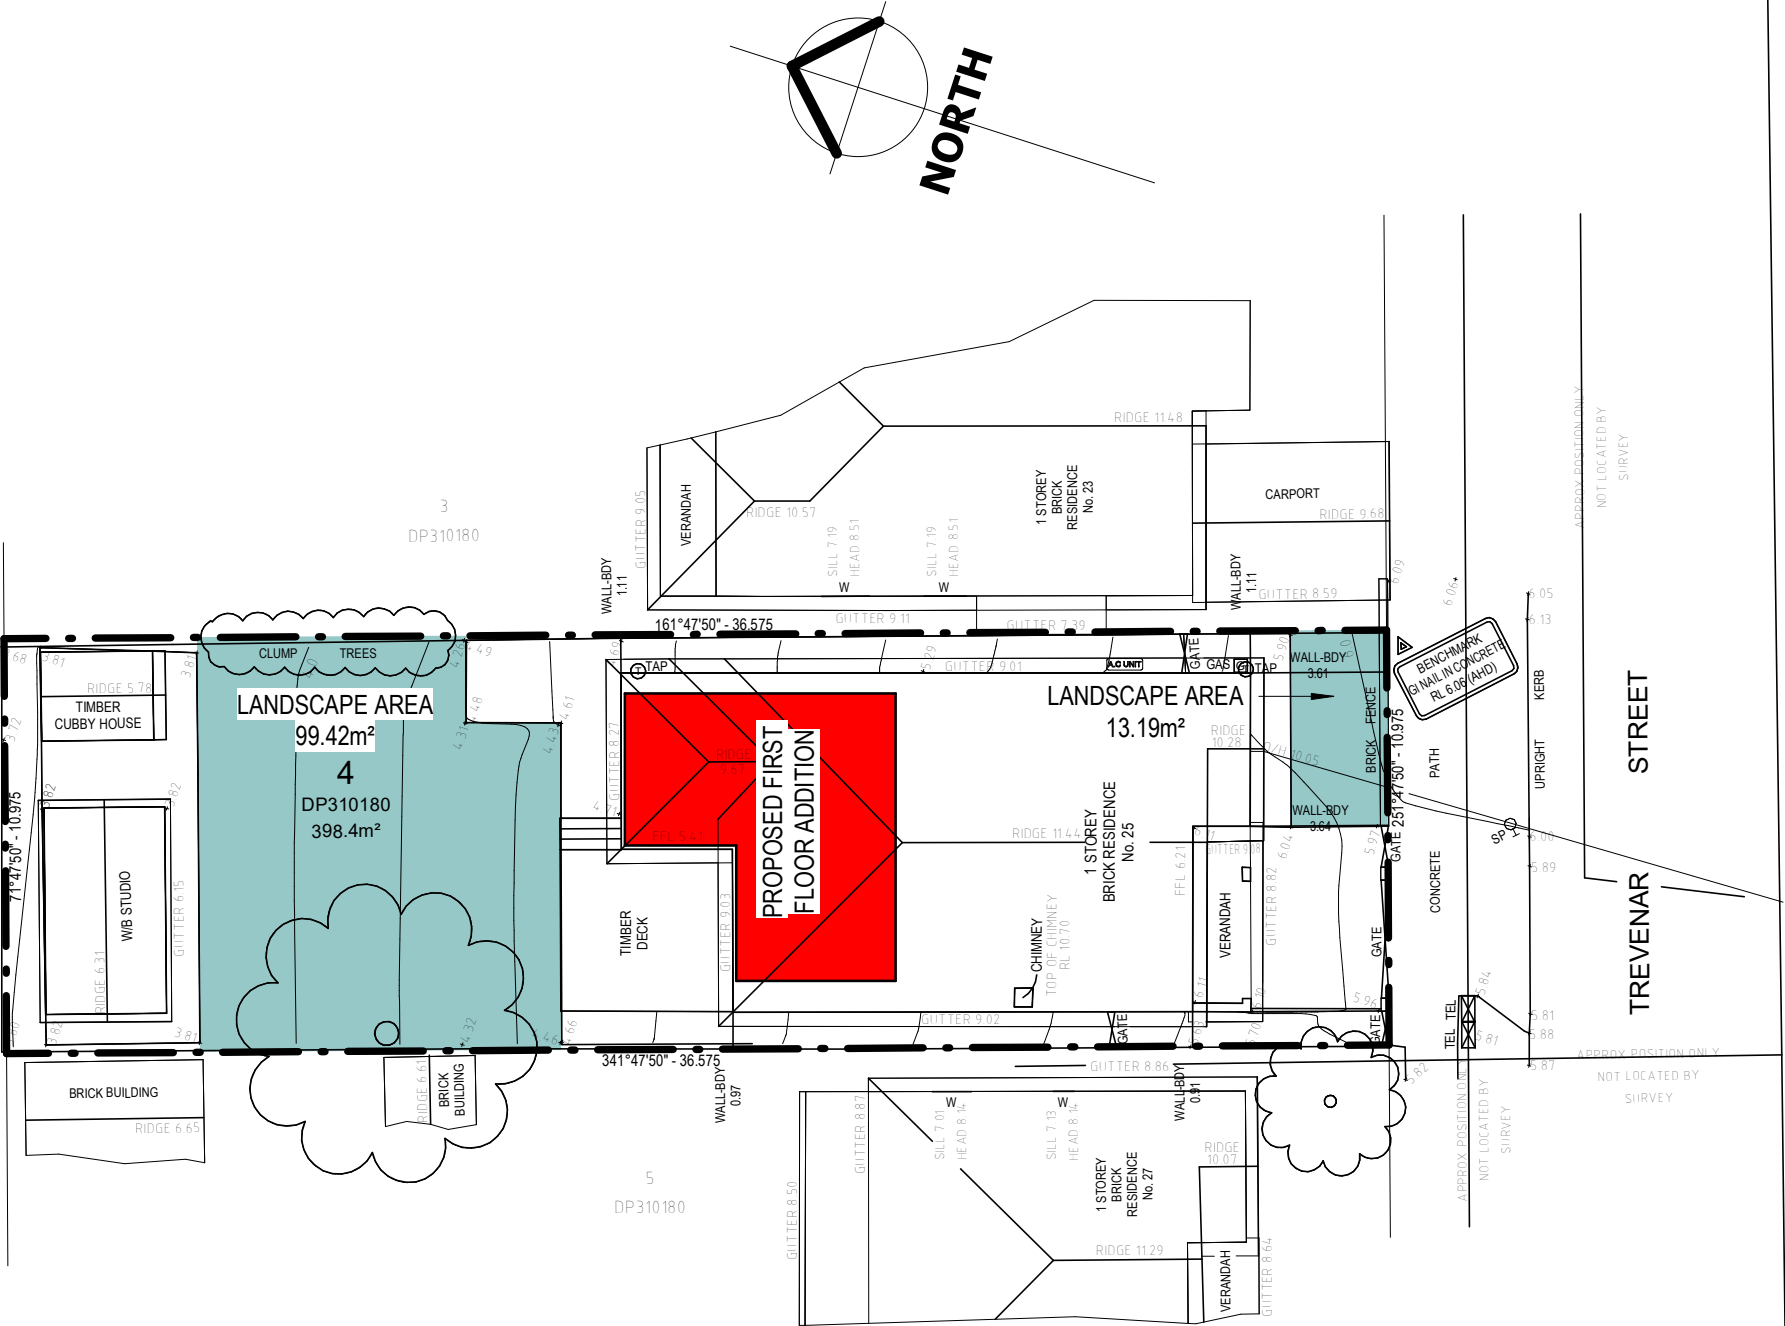

Addbuild
Master Builders Pty. Ltd

SHEET NO	FOR: Mr. Alan TRAN & Ms. Joanna WANG	JOB NO
11	AT: 25 TREVENAR STREET, ASHBURY, NSW, 2193	1991/2.4