



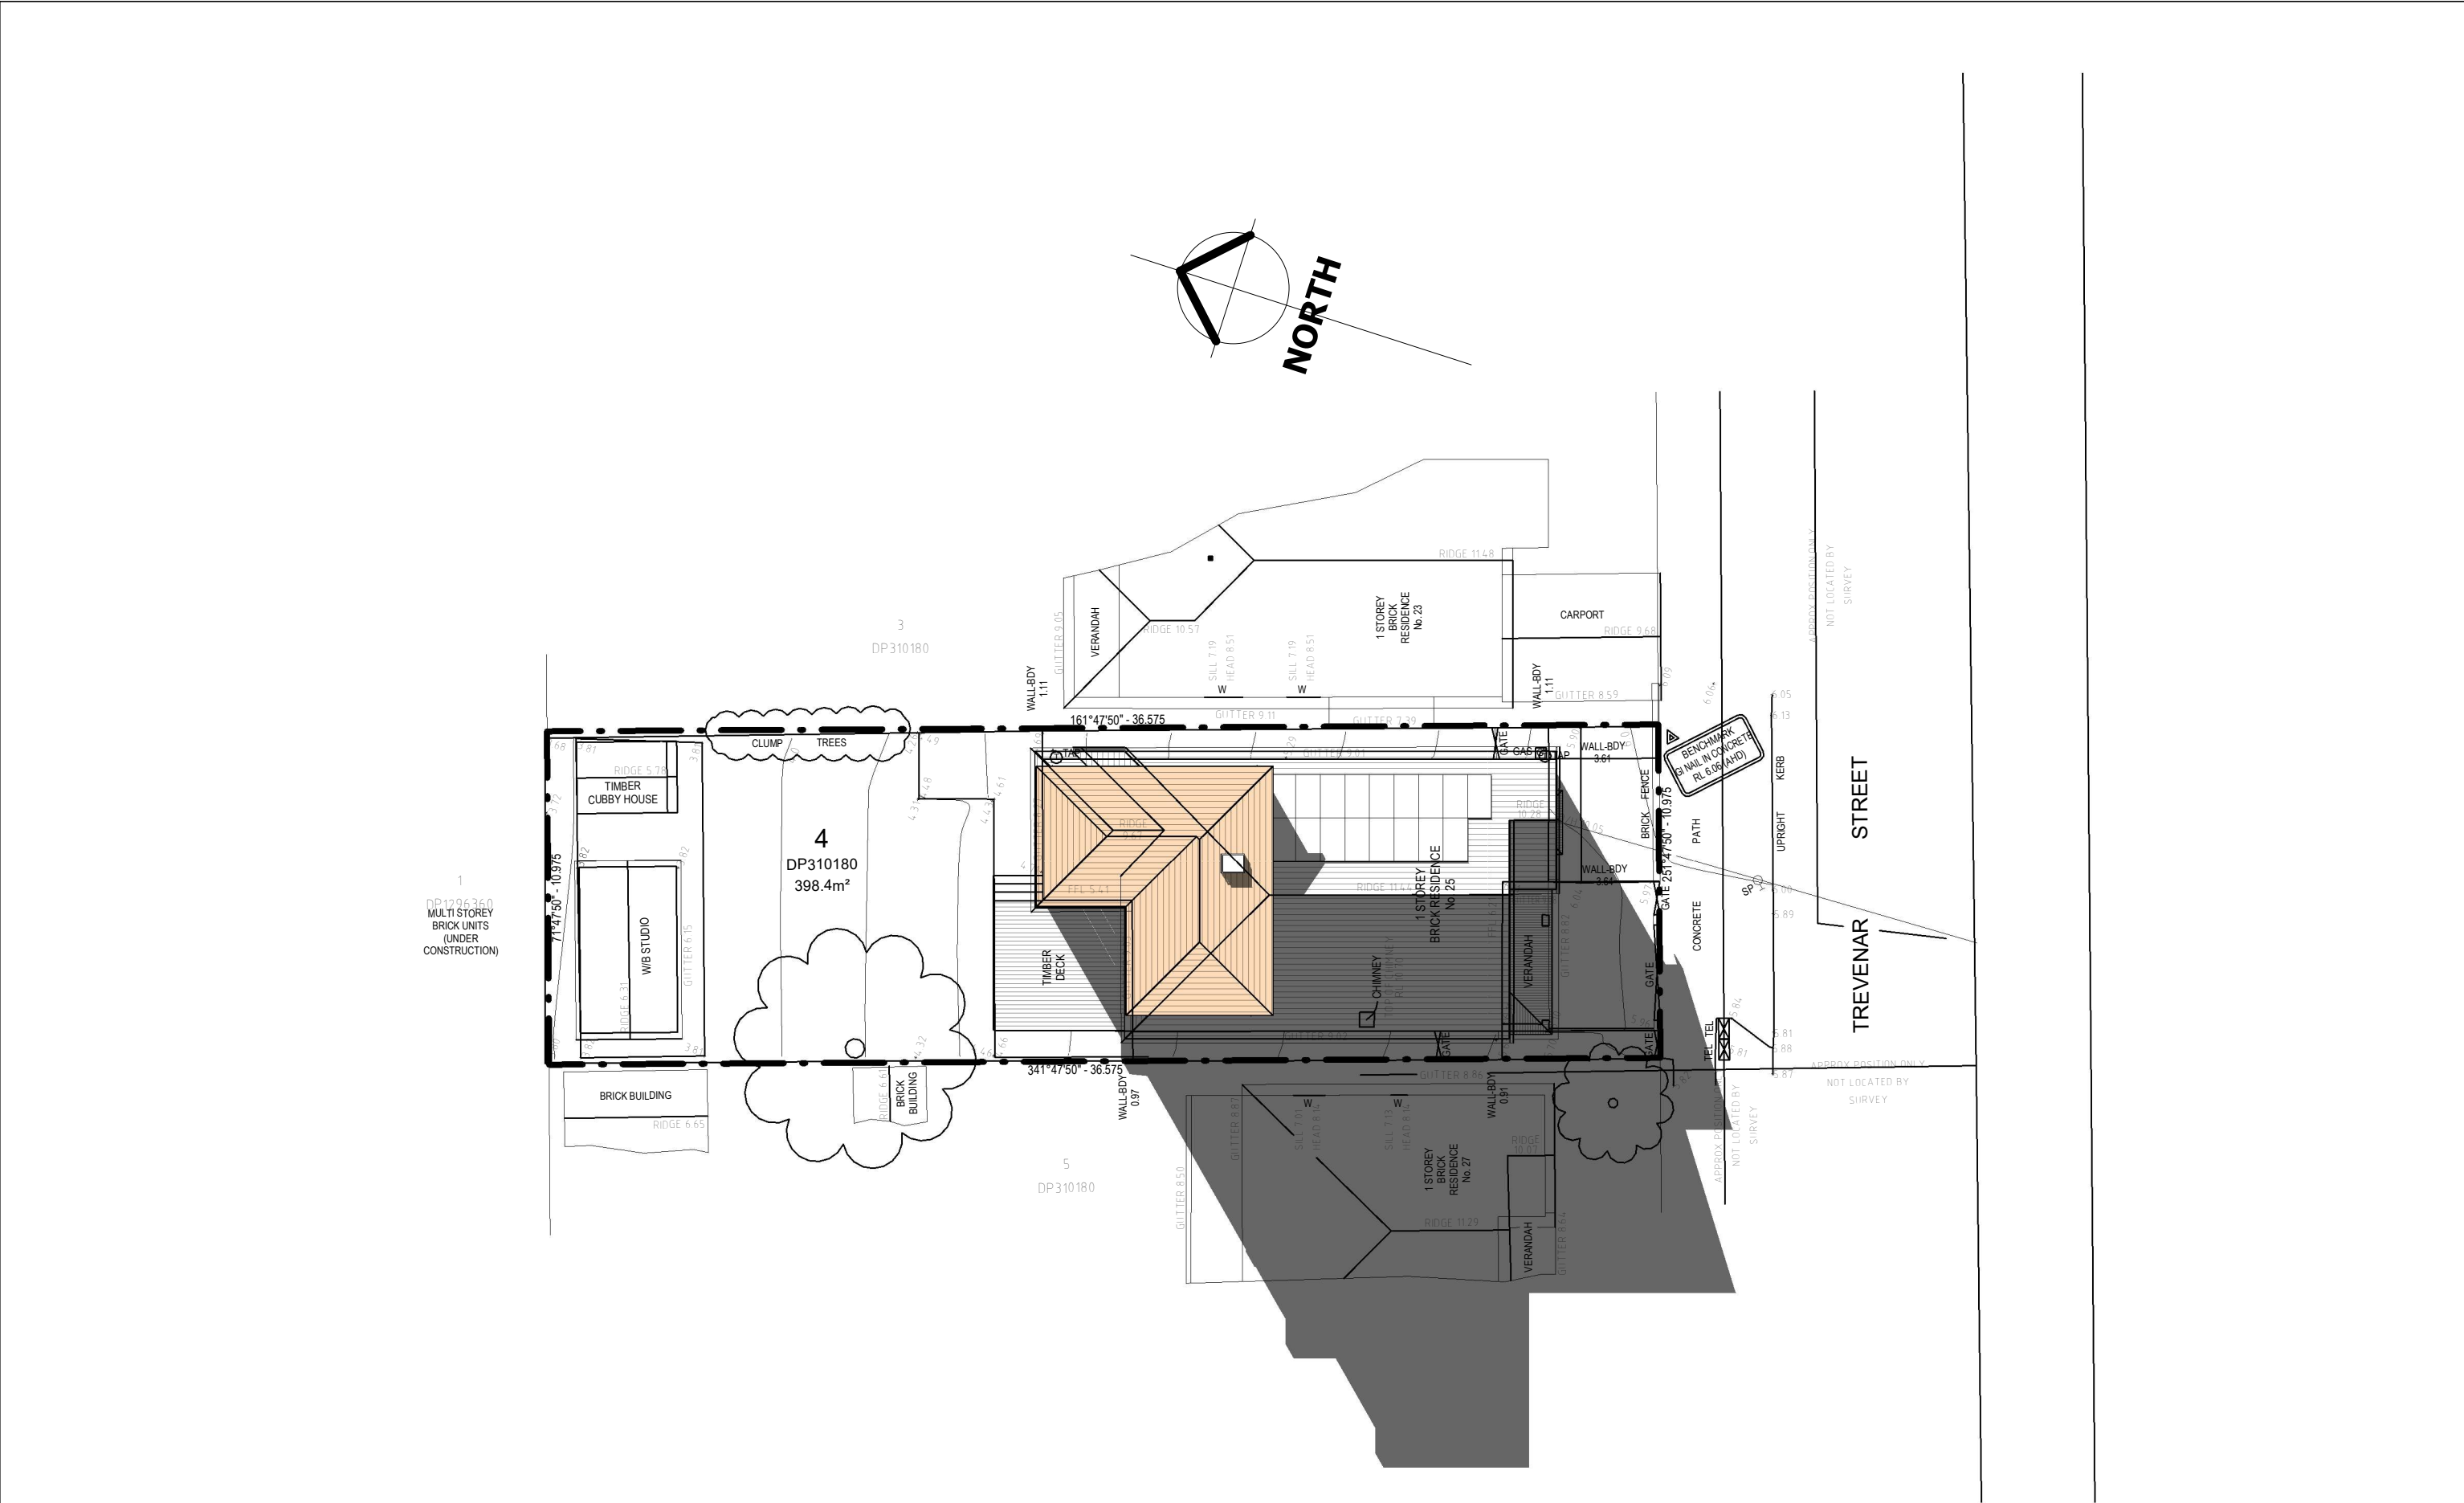


WINTER SHADOW DIAGRAM - 9.00am - 21st JUNE - PROPOSED

Aadbuild
Master Builders Pty. Ltd

SHEET NO	FOR: Mr. Alan TRAN & Ms. Joanna WANG	JOB NO
12.1	AT: 25 TREVENAR STREET, ASHBURY, NSW, 2193	1991/2.4

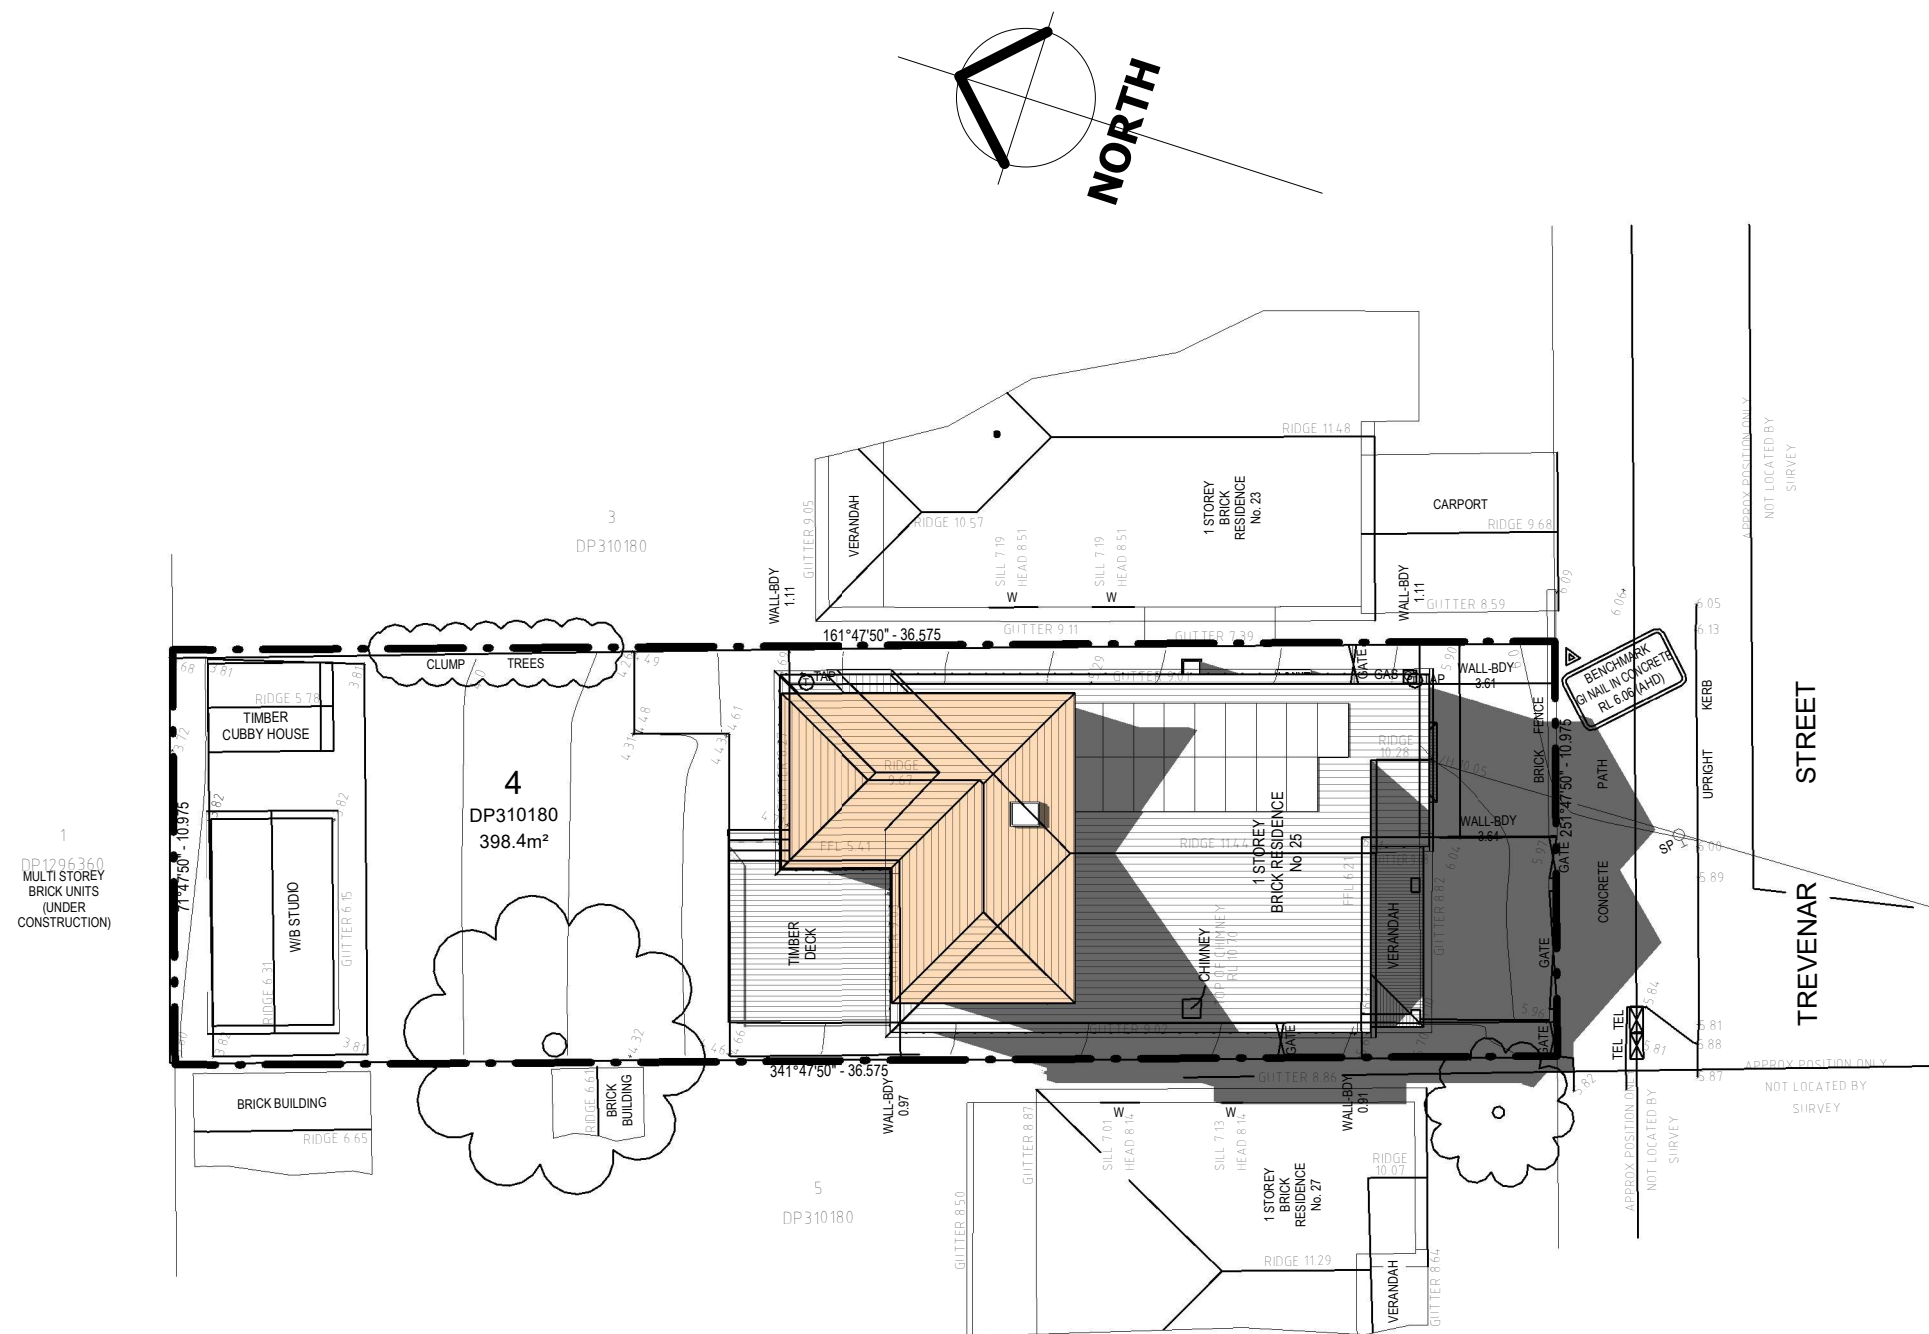


WINTER SHADOW DIAGRAM - 3.00pm - 21st JUNE - PROPOSED

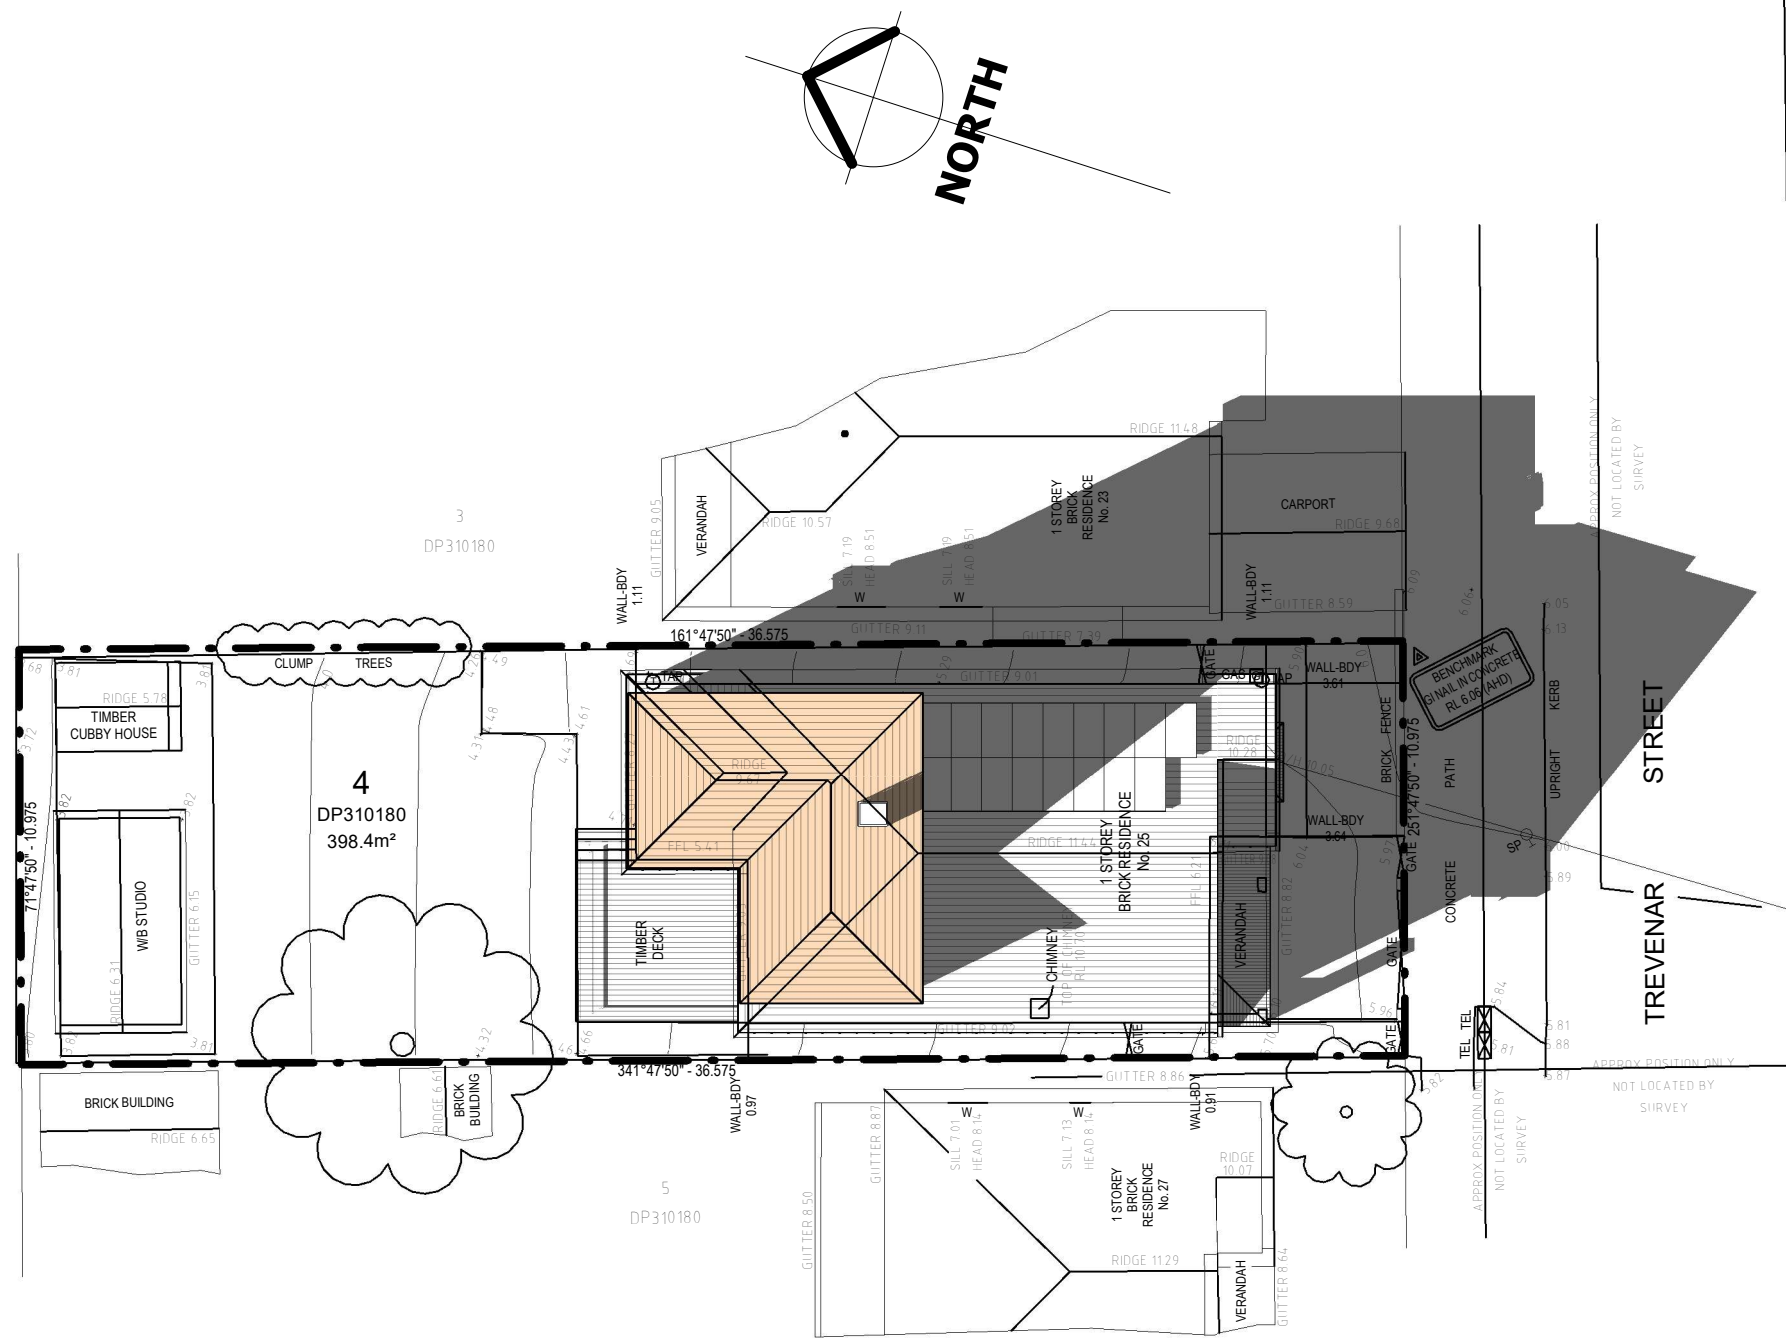

Addbuild
Master Builders Pty. Ltd


SHEET NO	FOR: Mr. Alan TRAN & Ms. Joanna WANG	JOB NO
12.3	AT: 25 TREVENAR STREET, ASHBURY, NSW, 2193	1991/2.4

WINTER SHADOW DIAGRAM - 9.00am - 21st JUNE - EXISTING

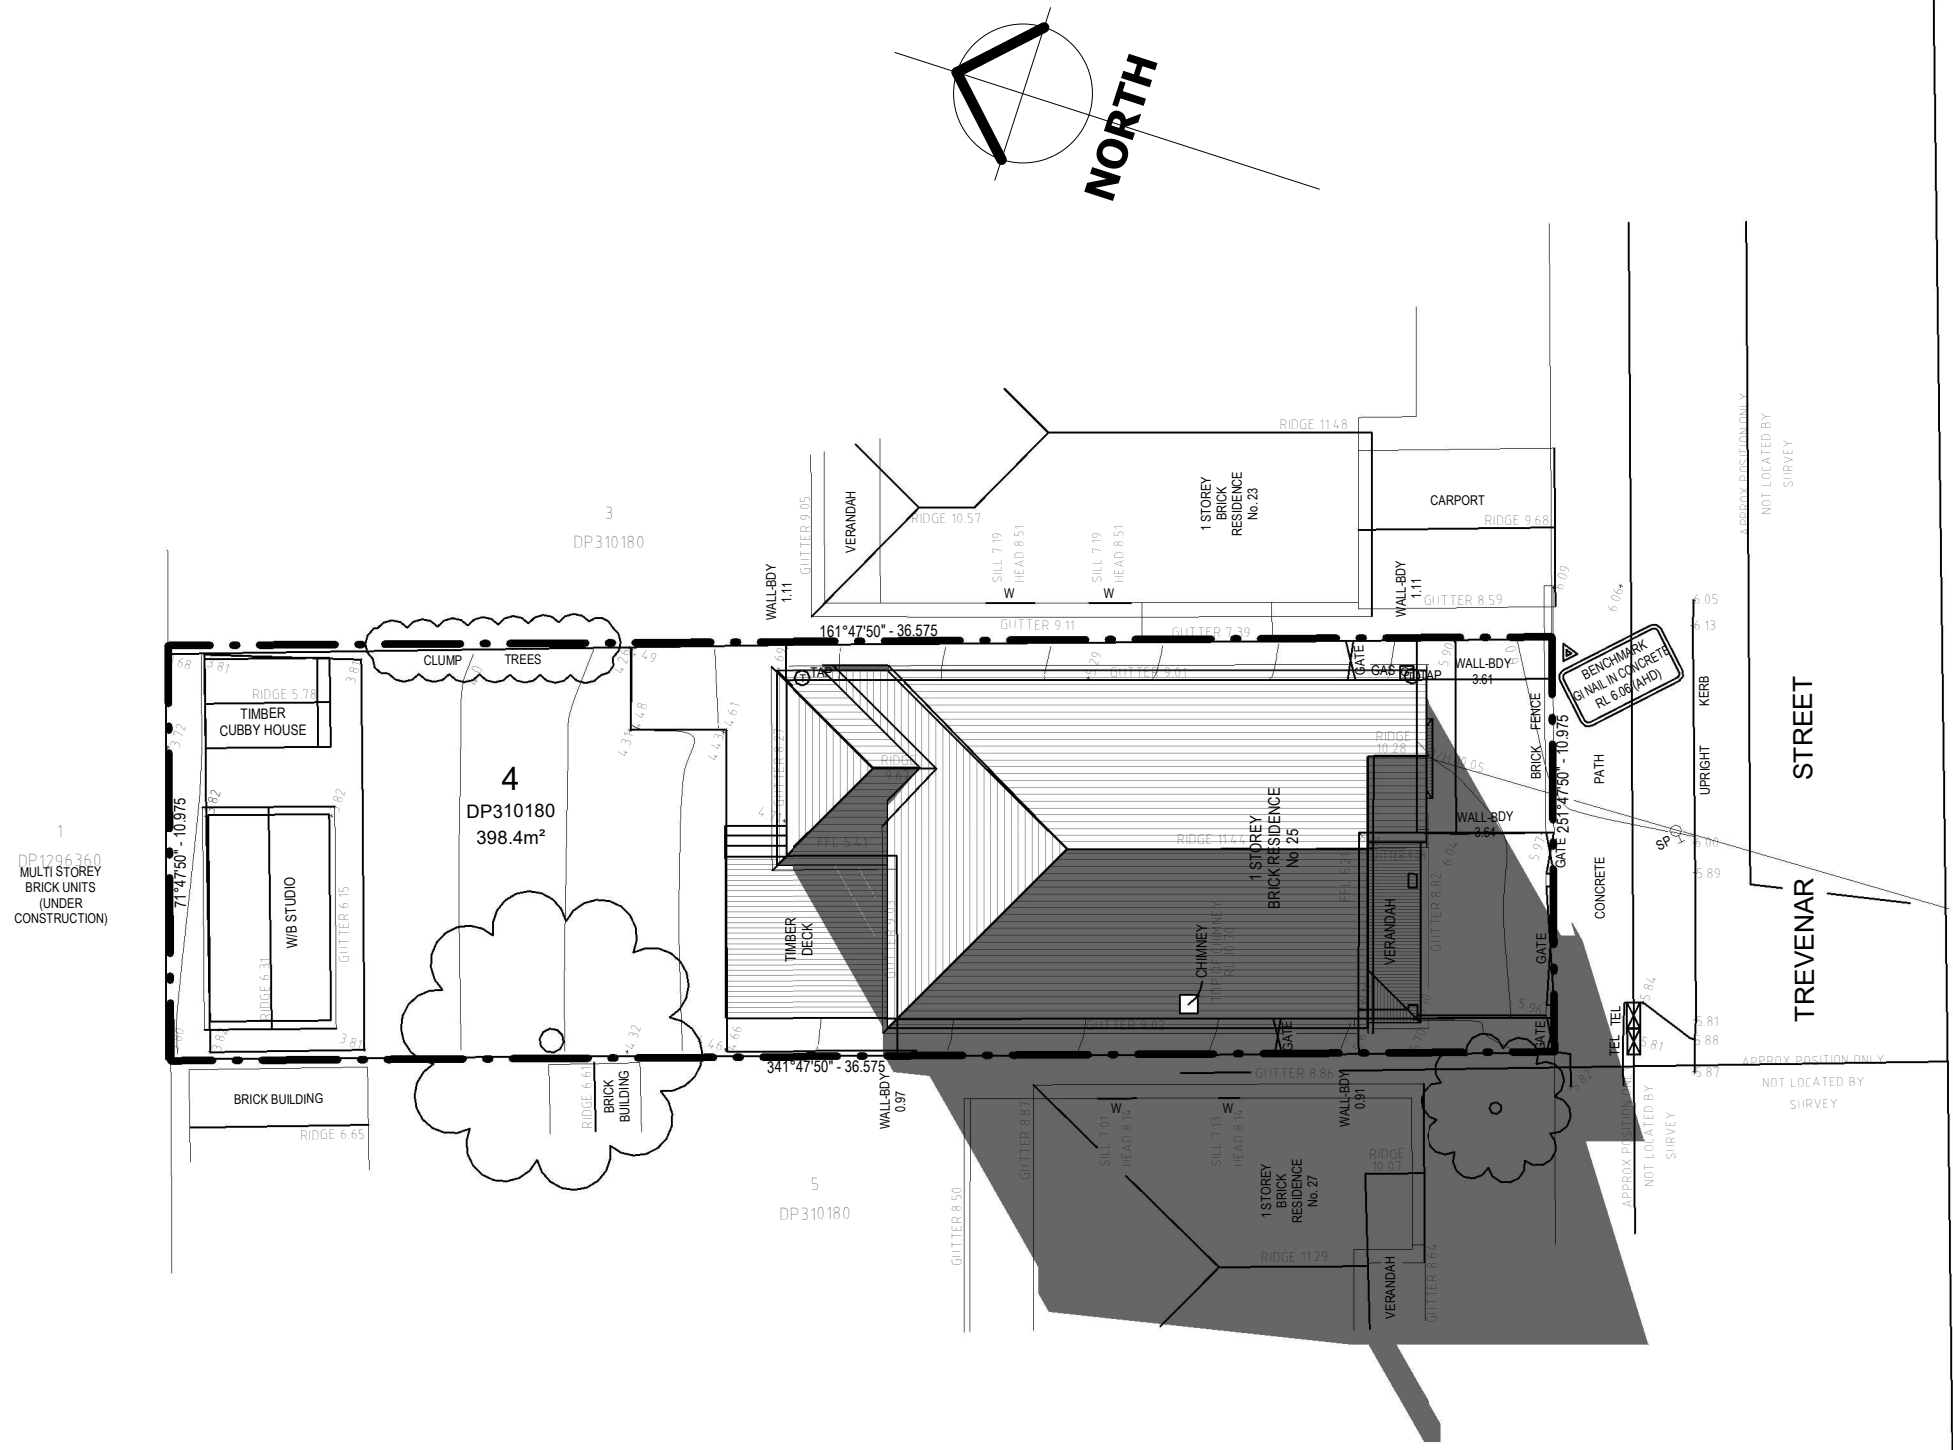

Addbuild
Master Builders Pty. Ltd

SHEET NO	FOR: Mr. Alan TRAN & Ms. Joanna WANG	JOB NO
12.4	AT: 25 TREVENAR STREET, ASHBURY, NSW, 2193	1991/2.4

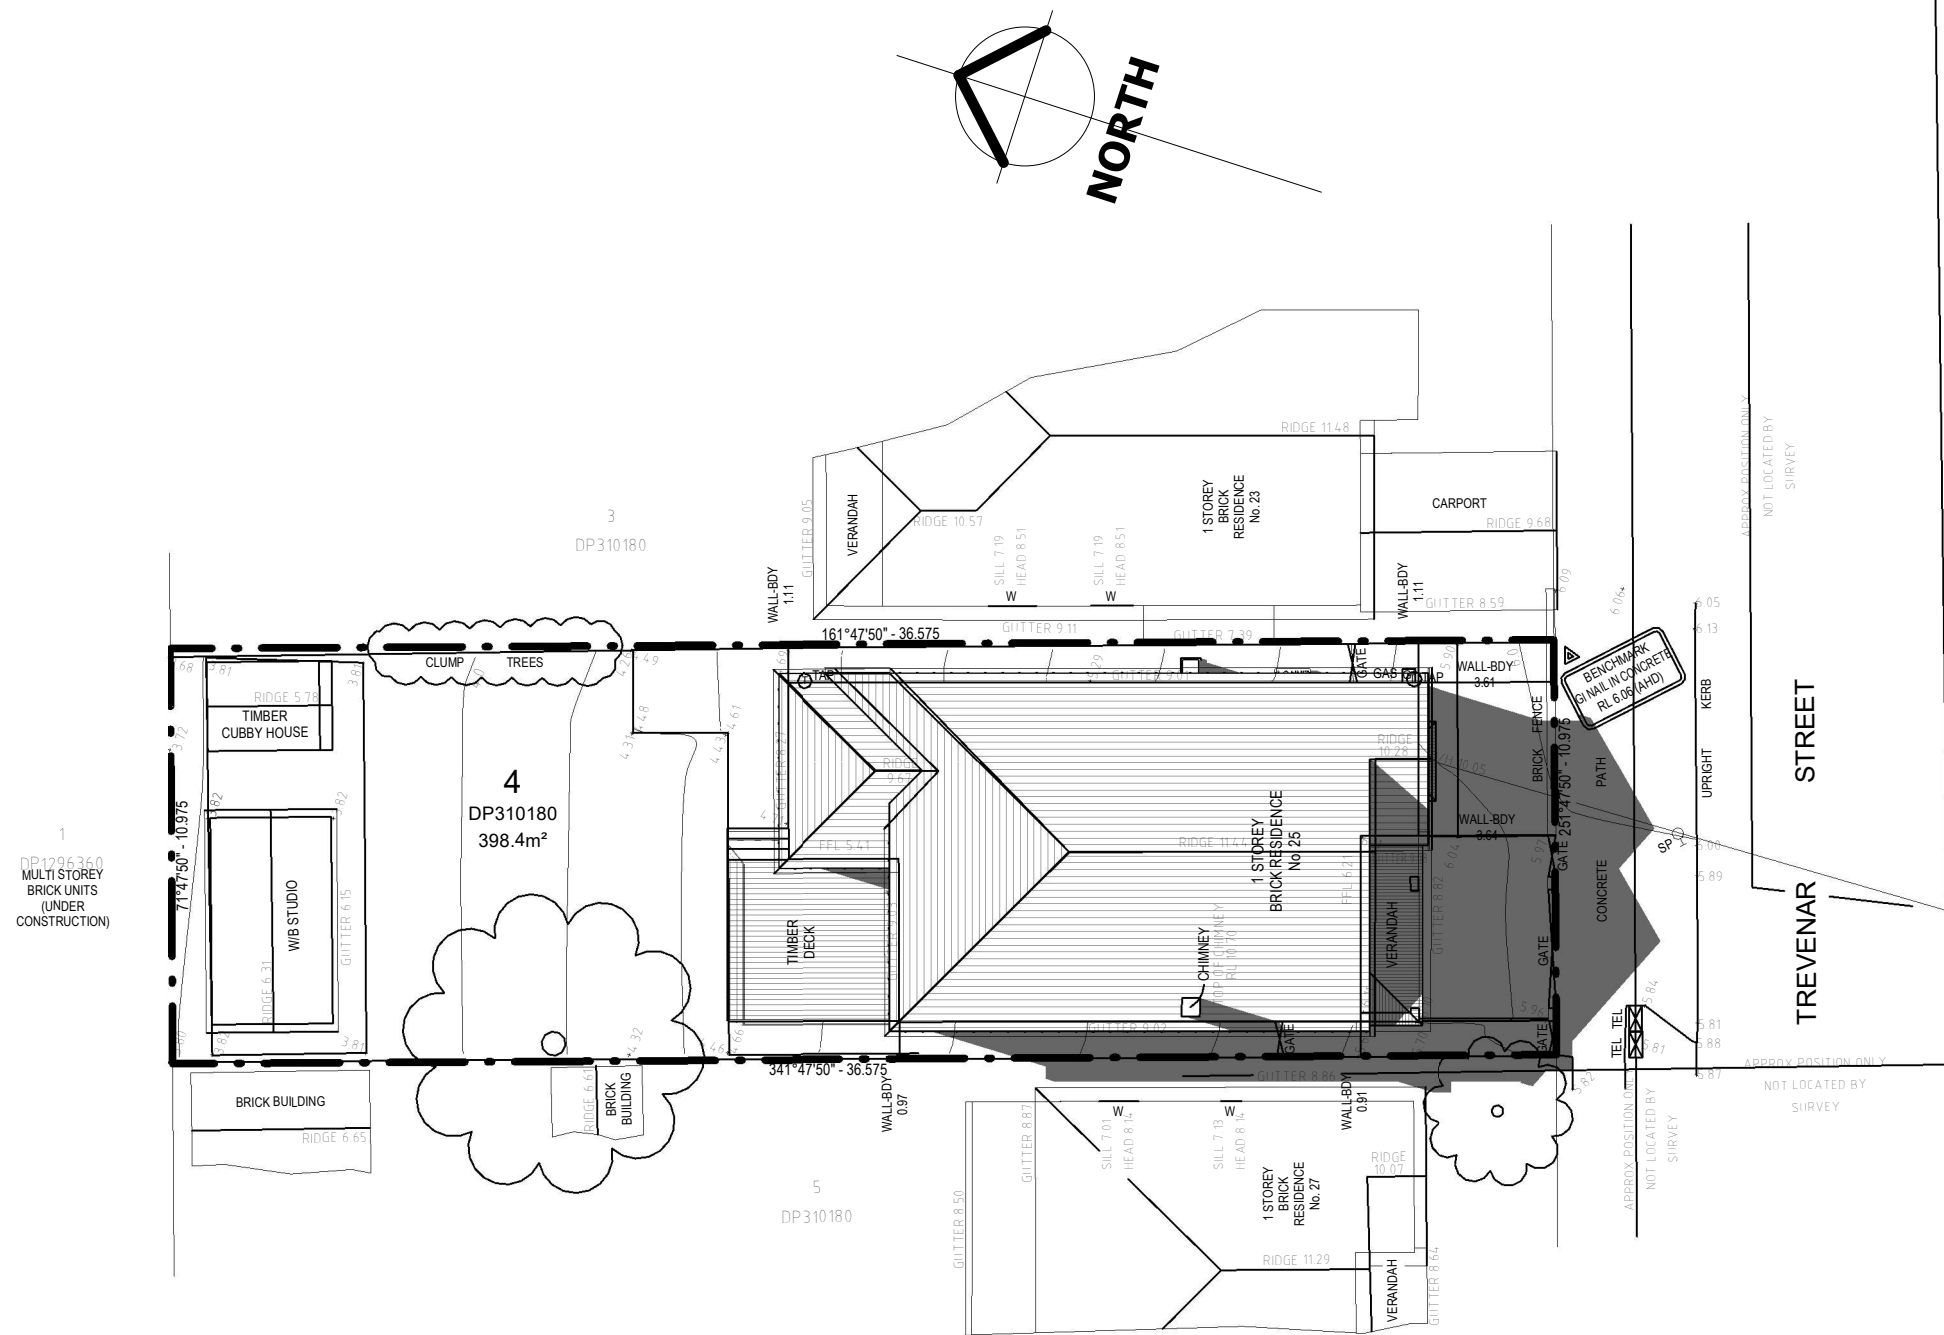

WINTER SHADOW DIAGRAM - 12.00 noon - 21st JUNE - EXISTING
SCALE - 1 : 200

Addbuild
Master Builders Pty. Ltd

SHEET NO	FOR: Mr. Alan TRAN & Ms. Joanna WANG	JOB NO
12.5	AT: 25 TREVENAR STREET, ASHBURY, NSW, 2193	1991/2.4

