

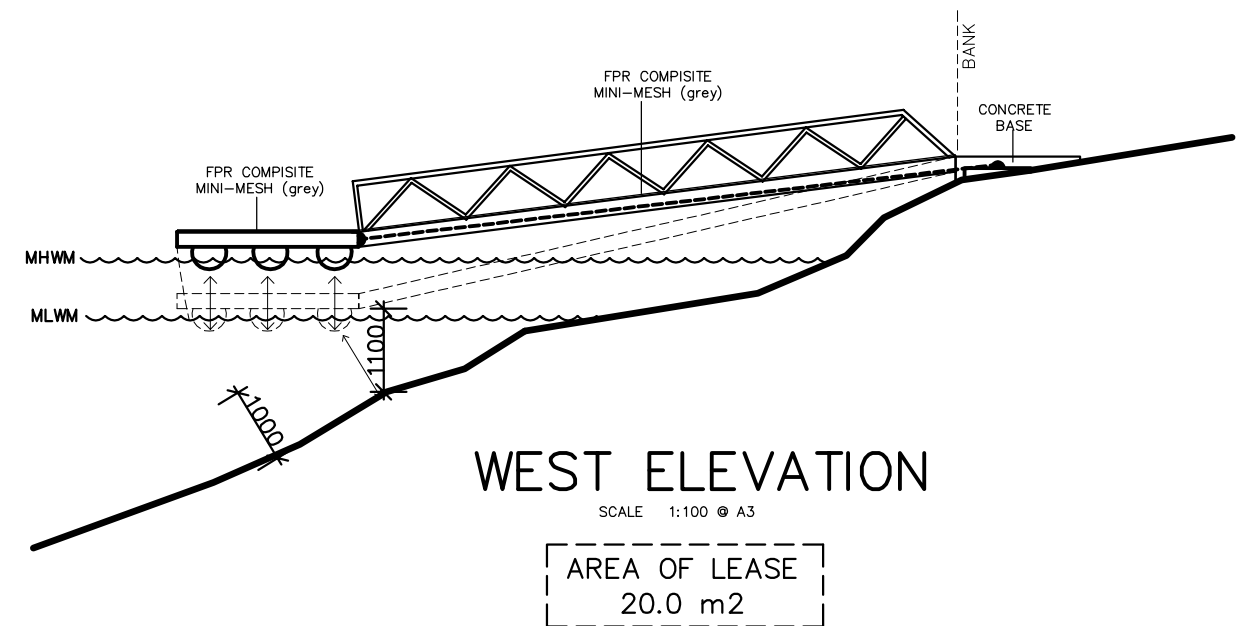


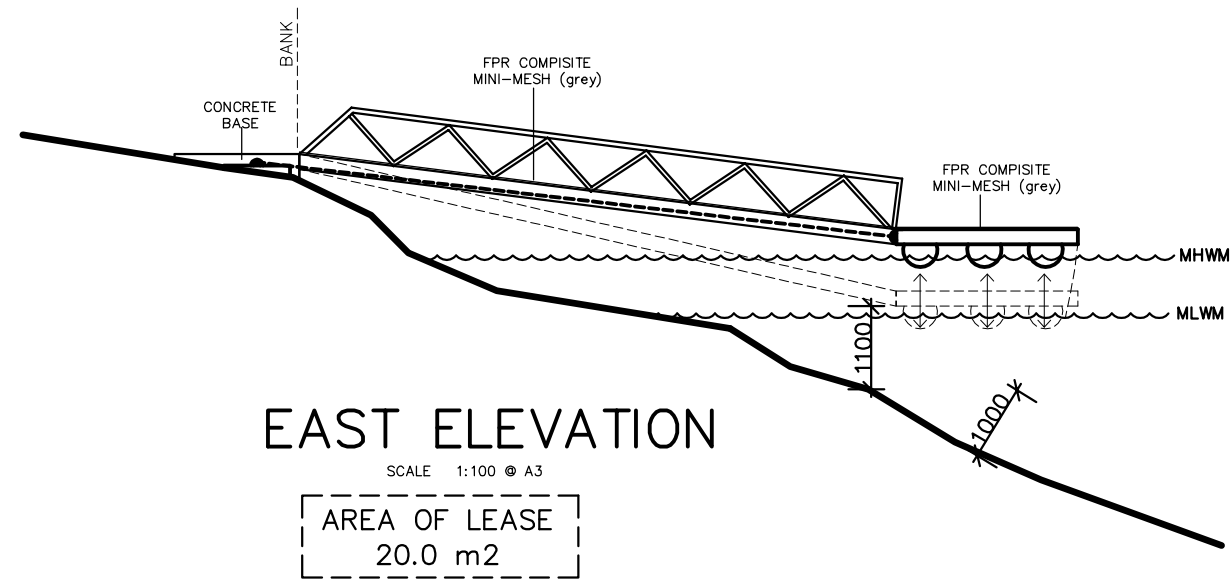

**FPR COMPOSITE
MINI-MESH (grey)**

DO NOT SCALE

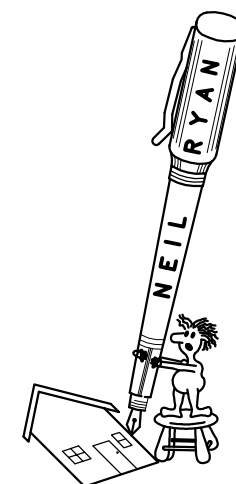

PROPOSED TIMBER JETTY FOR: Mr & Mrs Brame Lot 153 DP754440 - 171 Pelican Point Road Mitchell's Island		
DRAWING PONTOON ELEVATIONS	JOB No. 2023-041	SHEET No. 3 OF 3
DATE OCT 2024	SCALE 1:100 @ A3	ISSUE B-6
DRAWN BY: NEIL RYAN 44 WOOLA ROAD TAREE Mob. 0417682880 Email: admin@neilryan.com.au ABN 43 831 206 704		CHECKED