

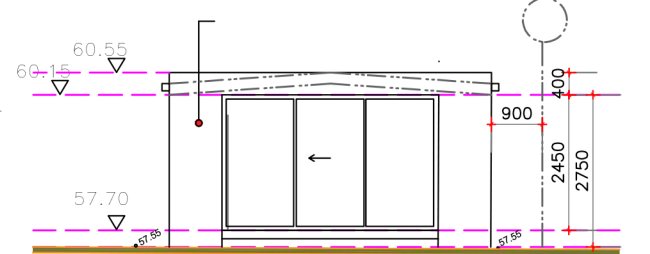



SITE PLAN

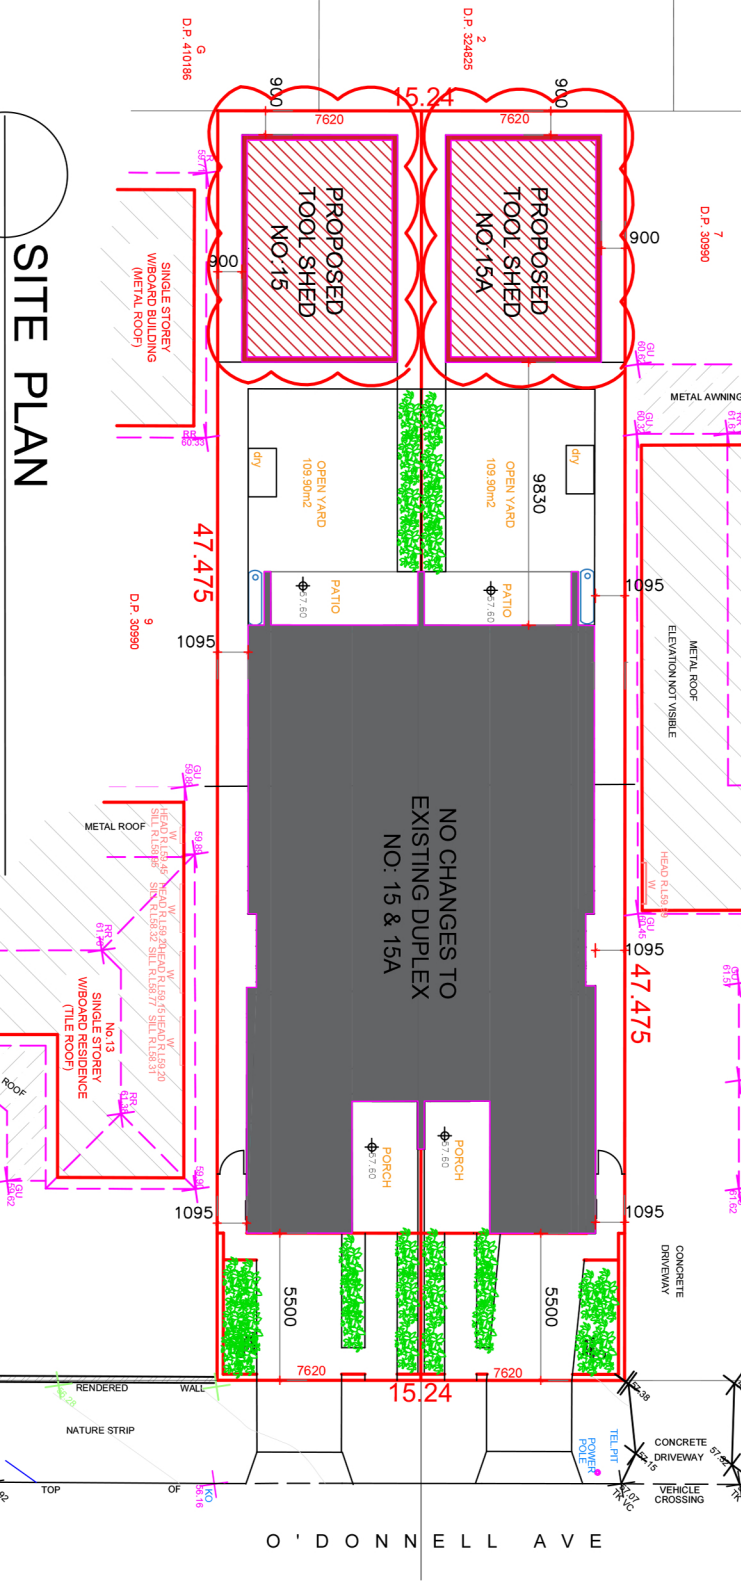


NORTH ELEVATION
NO:15

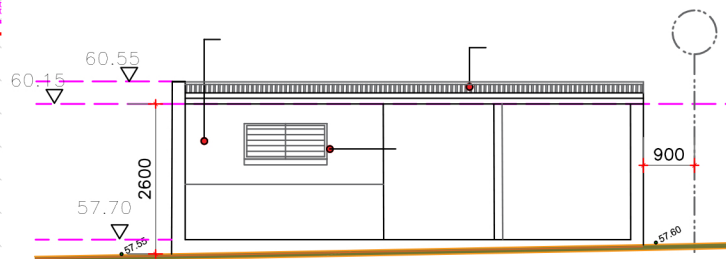


WEST ELEVATION
NO:15

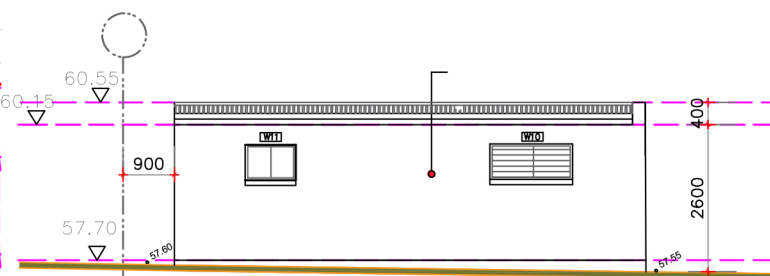


EAST ELEVATION NO:15

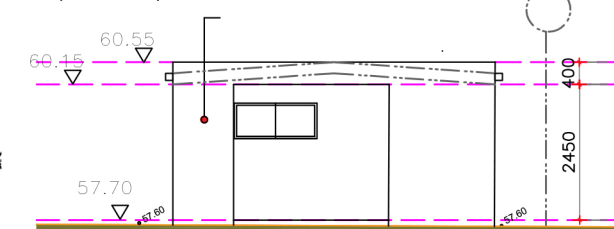


SOUTH ELEVATION
NO:15

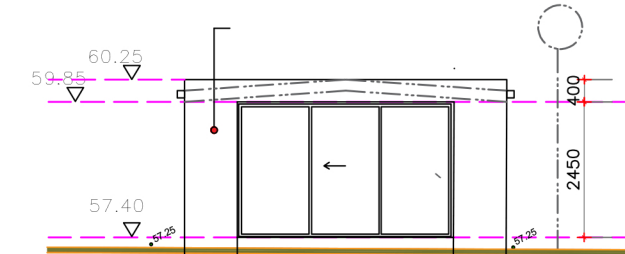


NORTH ELEVATION
NO:15A

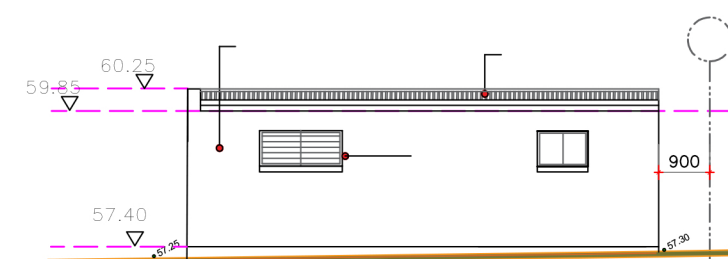

WEST ELEVATION
NO:15A

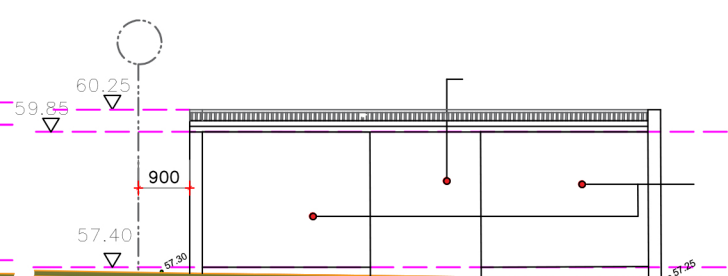

EAST ELEVATION NO:15A

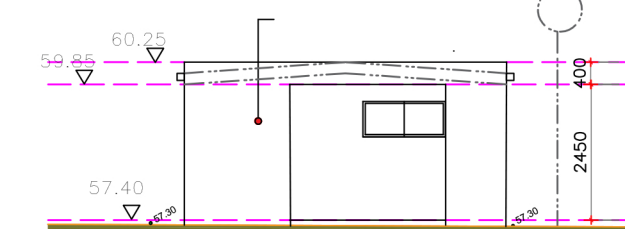

SOUTH ELEVATION
NO:15A