


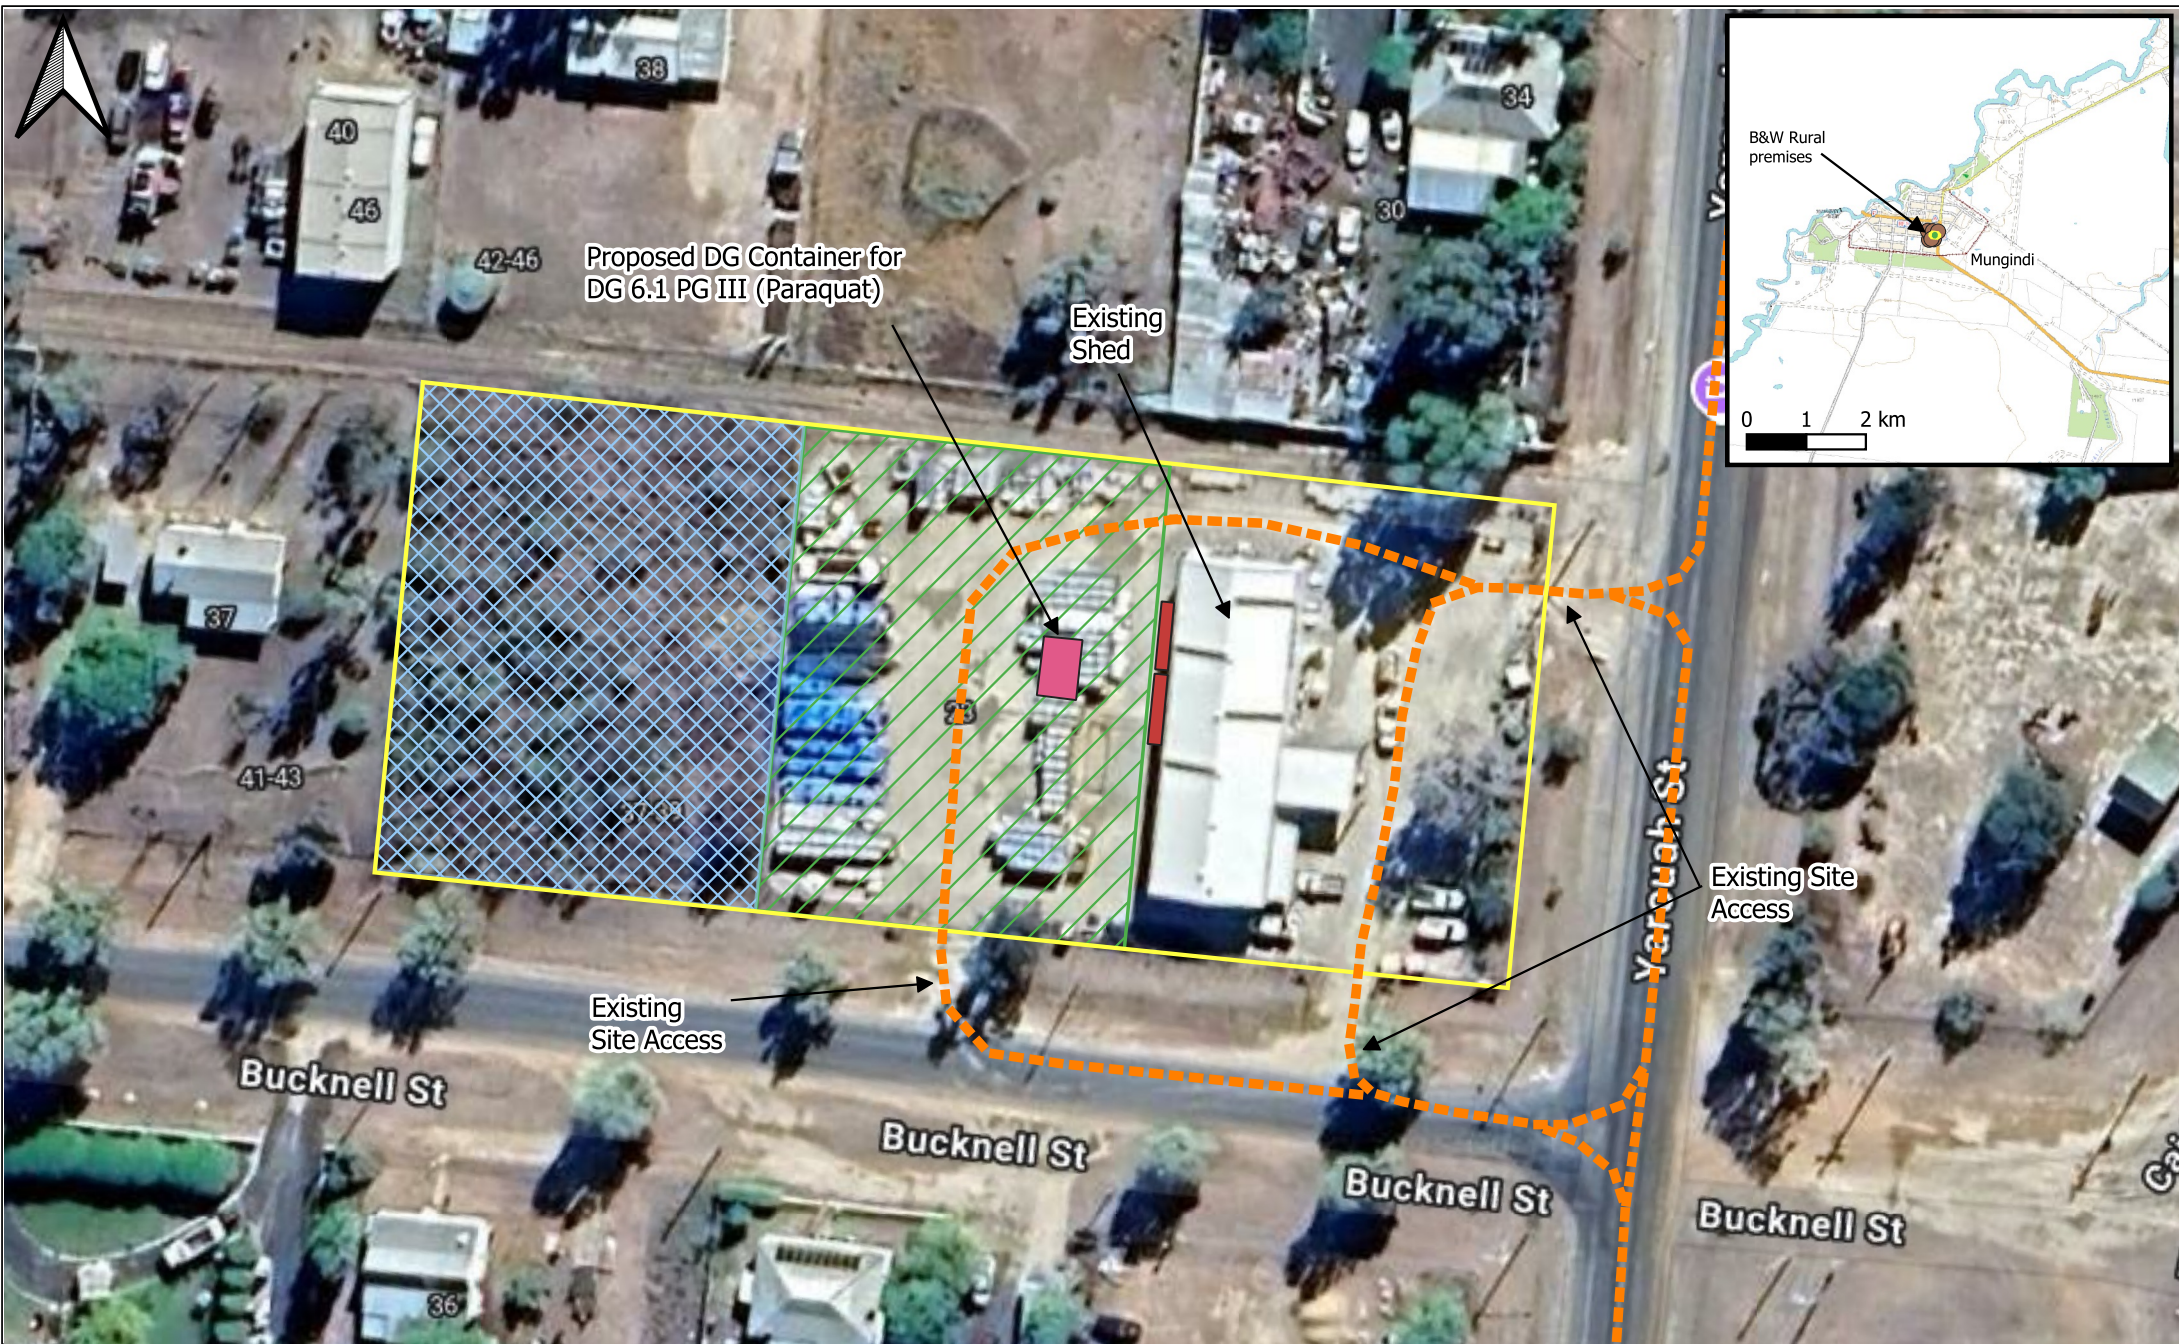

SMK CONSULTANTS 39 Frome Street PO Box 774 Moree NSW 2400 (02) 67521021	Client: B&W Rural, Mungindi	Scale 0102030 m	PLAN REVISION :	DATE	Legend Proposed DG Storage Container Existing DG Containers Current Access Routes Premises Boundary Inert Material Storage Area Chemical Storage Area Extension	Drawing File: \\Enviro Data\\I 2025\\B and W Rural Mungindi DA Chemical Storage\\QGIS
	B&W Rural Mungindi: Site Plan Cnr Bucknell & Yarouah Streets, Mungindi		A. FIRST ISSUE	26-02-2025		Designed: S Cheal
						Date : 26-02-2025