
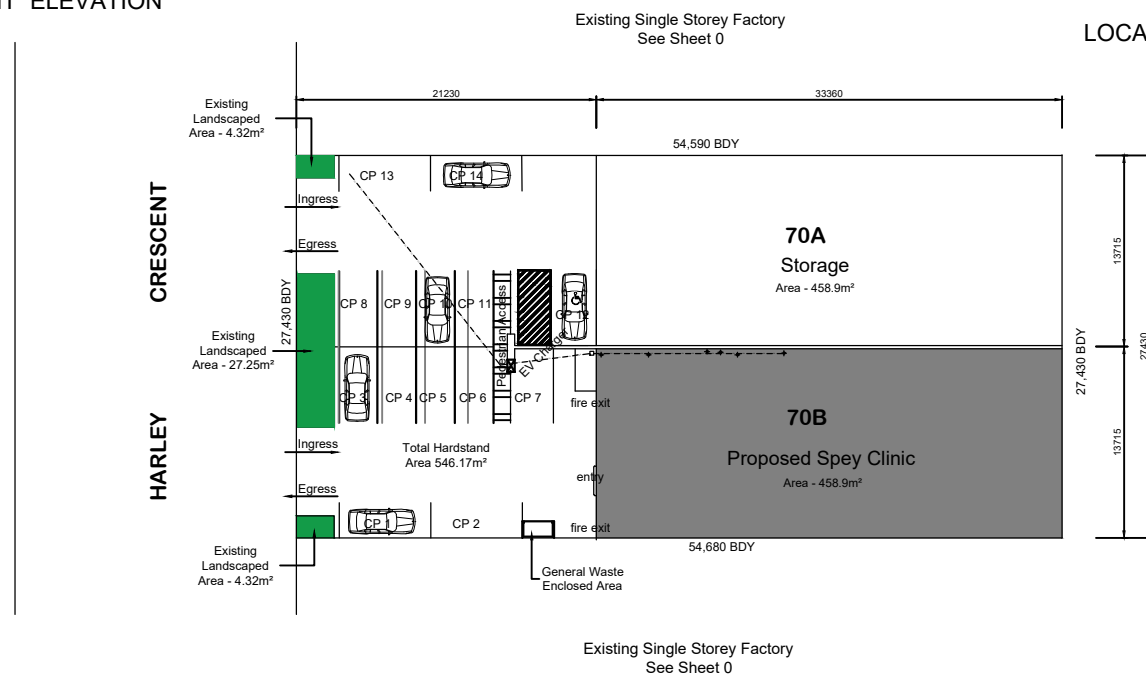


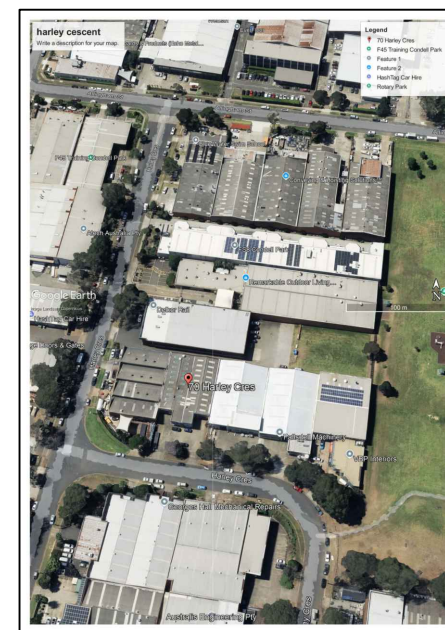

Revision		
H	DA PLANS	12/12/2024
F	CLIENT CHANGES	28/10/2024

Consultant:

P.O. Box 7179 Trowson Bay NSW
Ph: 0414 267 135 Fax 4332 5888
Email: david@seamountplans.com

DW & SL Baxter Pty Ltd

ACN 117 832 886

Project: CHANGE OF USE
RENOVATION OF EXISTING FACTORY
70A - 70B HARLEY CRESCENT
CONDELL PARK
RSPCA NSW SPEY CLINIC

Client:
RSPCA NSW
70A - 70B HARLEY CRESCENT
CONDELL PARK

Drawing:

NOTIFICATION PLAN 1

Scale 1: 100 @ A1 1: 200 @ A3	Drawn: DWB	Date: 28/10/2024
Revision: H	Date: 28/10/2024	Drawing Number: 4251/N