




MELFORD

STREET

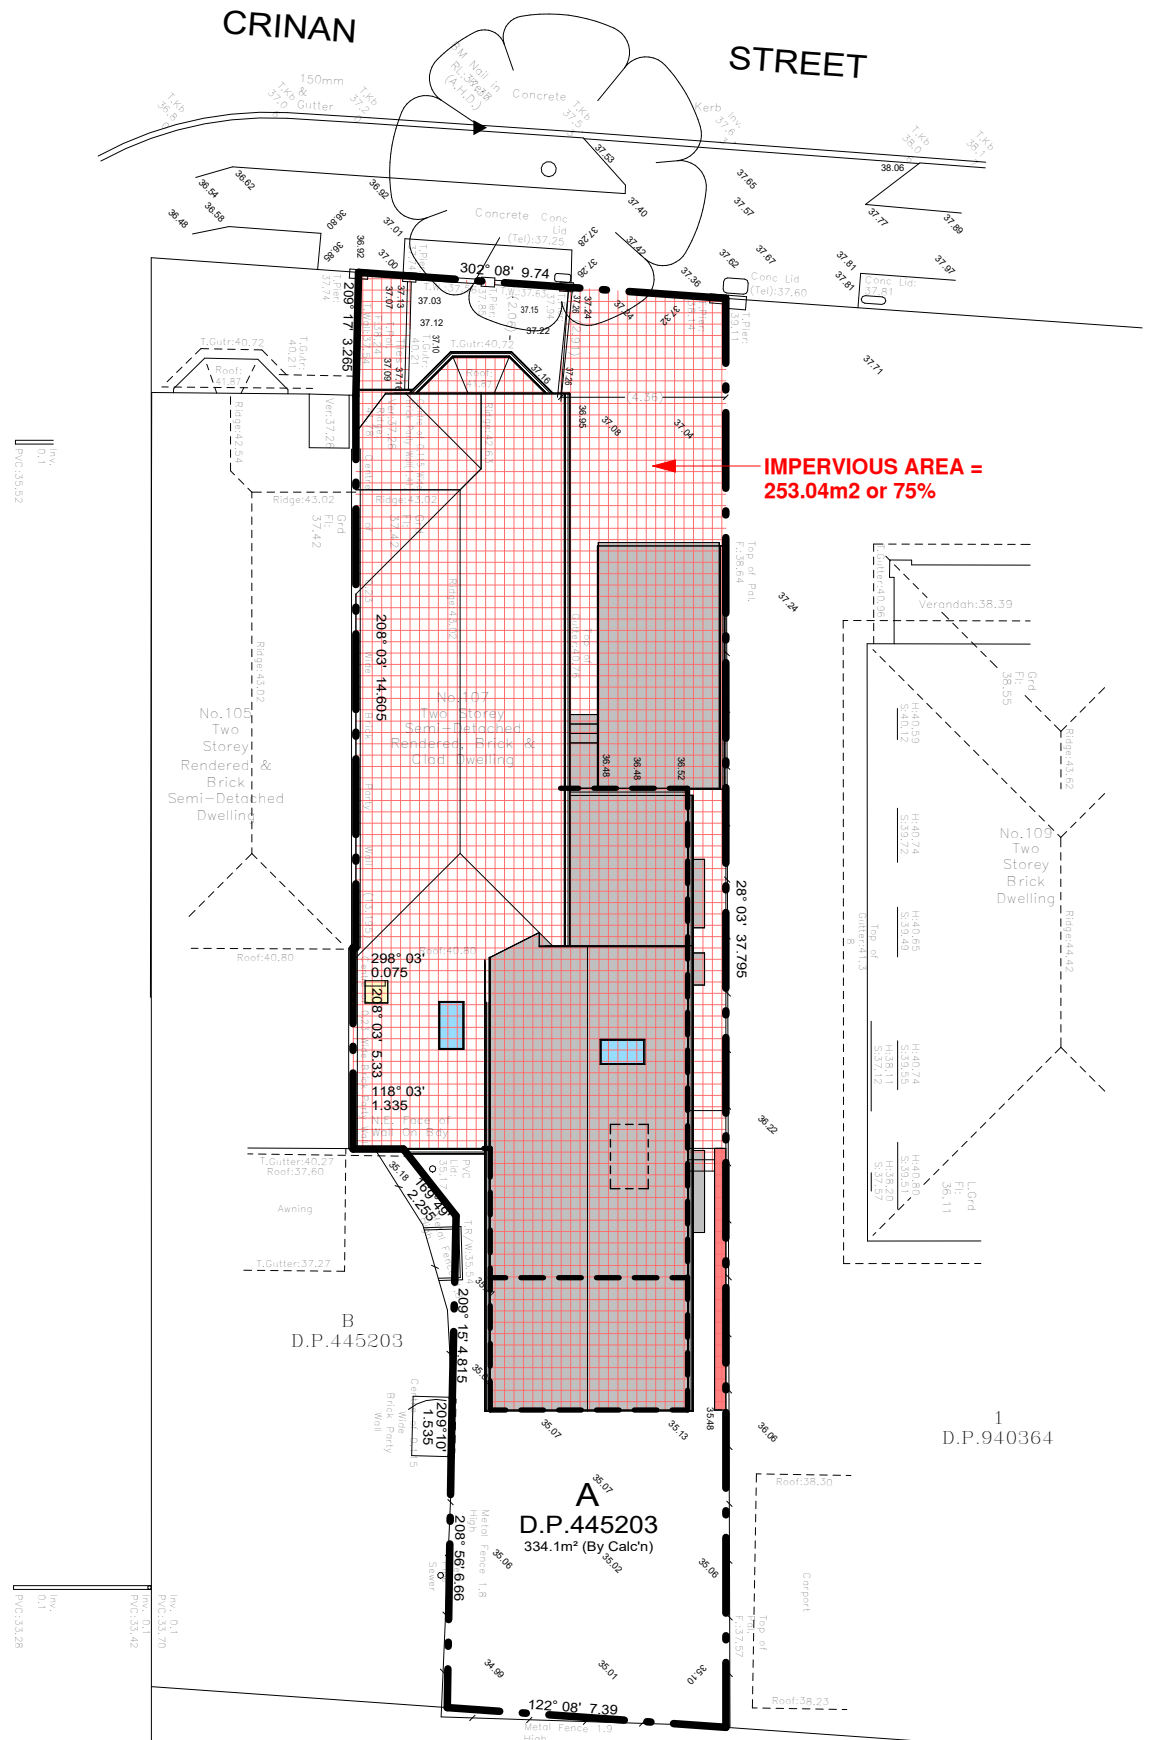

Impervious Surface Plan

1 : 200

Site Legend

- [] = GROUND FLOOR OUTLINE
- [] = DEEP SOIL CALCULATION AREA (MINIMUM 2.5M DIMENSION)

Alterations & Additions

At: 107 Crinan Street,
Hurlstone Park

For: Donna & George Georgiou

Development Application & Construction Certificate



True North Design & Drafting Pty Ltd
design@truenorthdd.com.au
www.truenorthdd.com.au

Issue:	Description:	By:	Date:
A	Design Review	D.K.	20/04/2024
B	Variations	D.K.	29/05/2024
C	Variations	D.K.	08/06/2024
D	Variations	D.K.	19/06/2024
E	Variations	D.K.	04/09/2024
F	Variations	D.K.	22/10/2024
1	Issued for DA Submission	D.K.	19/11/2024

- LEVELS SHOWN ARE APPROX. ONLY AND SHOULD BE VERIFIED ON SITE
- DO NOT SCALE USE DIMENSIONS WHERE AVAILABLE.
- WINDOW SIZES ARE INDICATIVE ONLY FINAL SIZES PROVIDED BY BUILDER AND CONFIRMED ON SITE.
- THE DESIGNER MUST BE NOTIFIED OF ANY DISCREPANCIES ON THE DRAWINGS PRIOR TO ANY CONSTRUCTION WORKS.
- COPYRIGHT OF THIS DRAWING AND/OR DESIGN IS THE PROPERTY OF TRUE NORTH DESIGN & DRAFTING PTY LTD AND SHOULD NOT BE REPRODUCED IN PART OR WHOLE WITHOUT THE WRITTEN PERMISSION OF THE COMPANY.
- DIAL 1100 BEFORE YOU DIG PRIOR TO ANY EARTH EXCAVATION.

COPYRIGHT ©2023 BY TRUE NORTH DESIGN & DRAFTING PTY LTD. ALL RIGHTS RESERVED.

Scale: As indicated

Page: 3 of 18

Date: 19/11/2024

Drawing No:
2409

Issue:

1