

SUNSET

NOON

SUNRISE

COOLING NORTH
EASTERLIES IN
SUMMER

COLD WINTER
WESTERLIES

COLD WINTER
SOUTHERLIES

GRADUAL FALL

EXISTING
VEHICULAR
CROSSING

PROPOSED
VEHICULAR
CROSSING

PRIVATE
OPEN
SPACE

NOISE


NUMBER
OF
STORIES

Site Analysis Legend



Site Analysis Plan

1 : 200

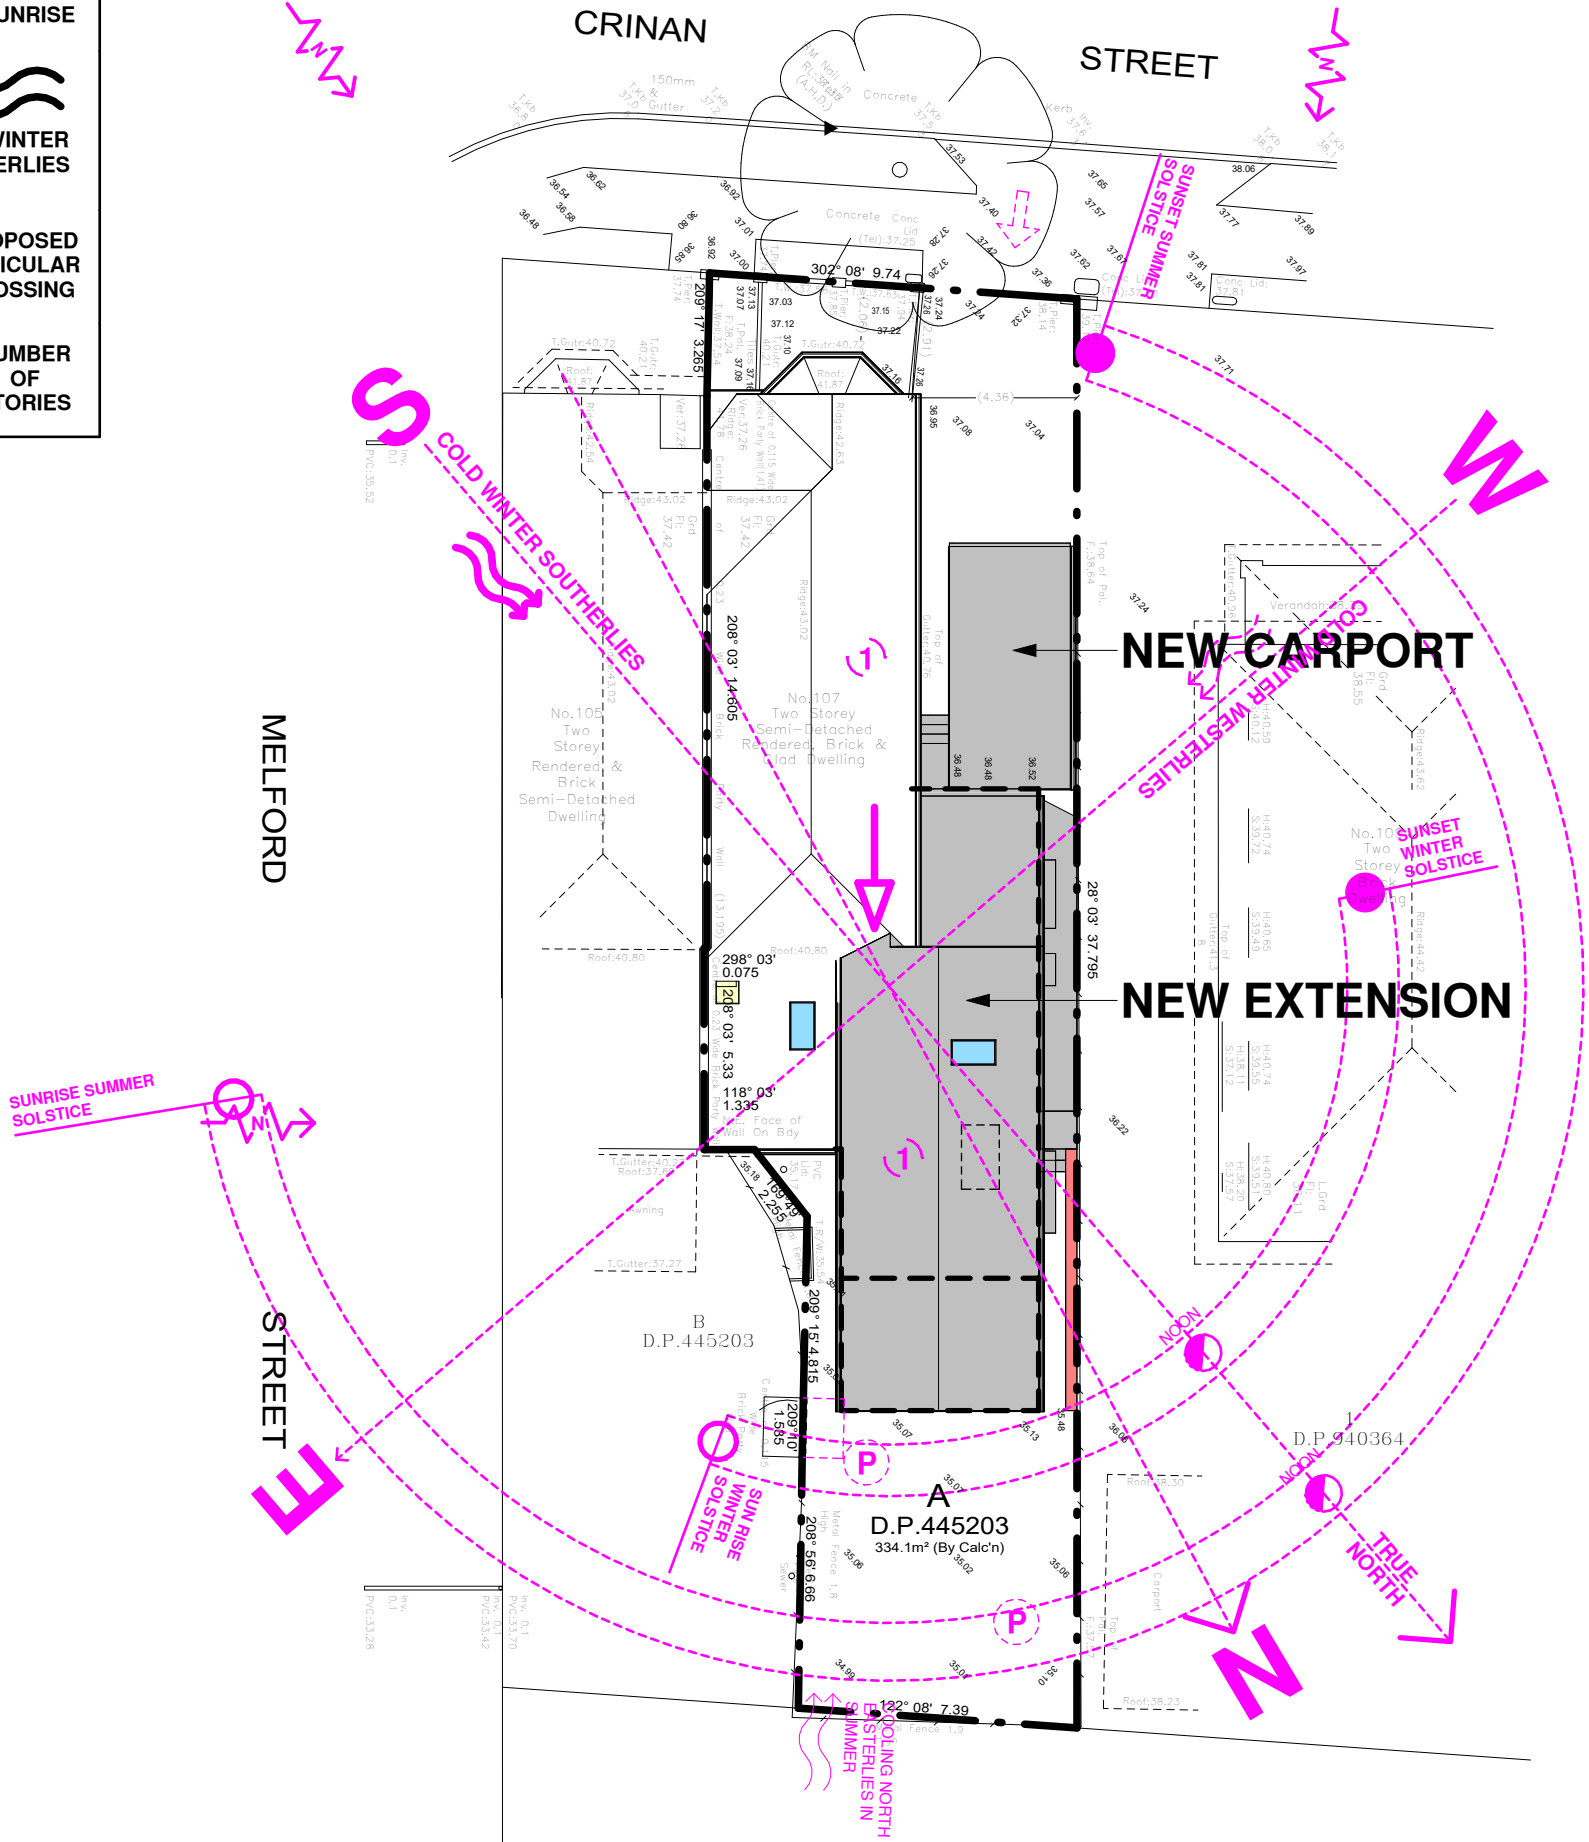

Alterations & Additions

At: 107 Crinan Street,
Hurlstone Park

For: Donna & George Georgiou

Development Application & Construction
Certificate

True North Design & Drafting Pty Ltd
design@truenorthdd.com.au
www.truenorthdd.com.au

Issue:	Description:	By:	Date:
A	Design Review	D.K.	20/04/2024
B	Variations	D.K.	29/05/2024
C	Variations	D.K.	08/06/2024
D	Variations	D.K.	19/06/2024
E	Variations	D.K.	04/09/2024
F	Variations	D.K.	22/10/2024
1	Issued for DA Submission	D.K.	19/11/2024

Scale: 1 : 200

Page: 13 of 18

Date: 19/11/2024

Drawing No: 2409

Issue:

1

LEVELS SHOWN ARE APPROX. ONLY AND SHOULD BE VERIFIED ON SITE

DO NOT SCALE USE DIMENSIONS WHERE AVAILABLE.

WINDOW SIZES ARE INDICATIVE ONLY FINAL SIZES PROVIDED BY BUILDER AND CONFIRMED ON SITE.

THE DESIGNER MUST BE NOTIFIED OF ANY DISCREPANCIES ON THE DRAWINGS PRIOR TO ANY CONSTRUCTION WORKS.

COPYRIGHT OF THIS DRAWING AND/OR DESIGN IS THE PROPERTY OF TRUE NORTH DESIGN & DRAFTING PTY LTD AND SHOULD NOT BE REPRODUCED IN PART OR WHOLE WITHOUT THE WRITTEN PERMISSION OF THE COMPANY.

DIAL 1100 BEFORE YOU DIG PRIOR TO ANY EARTH EXCAVATION.

COPYRIGHT ©2023 BY TRUE NORTH DESIGN & DRAFTING PTY LTD. ALL RIGHTS RESERVED.