
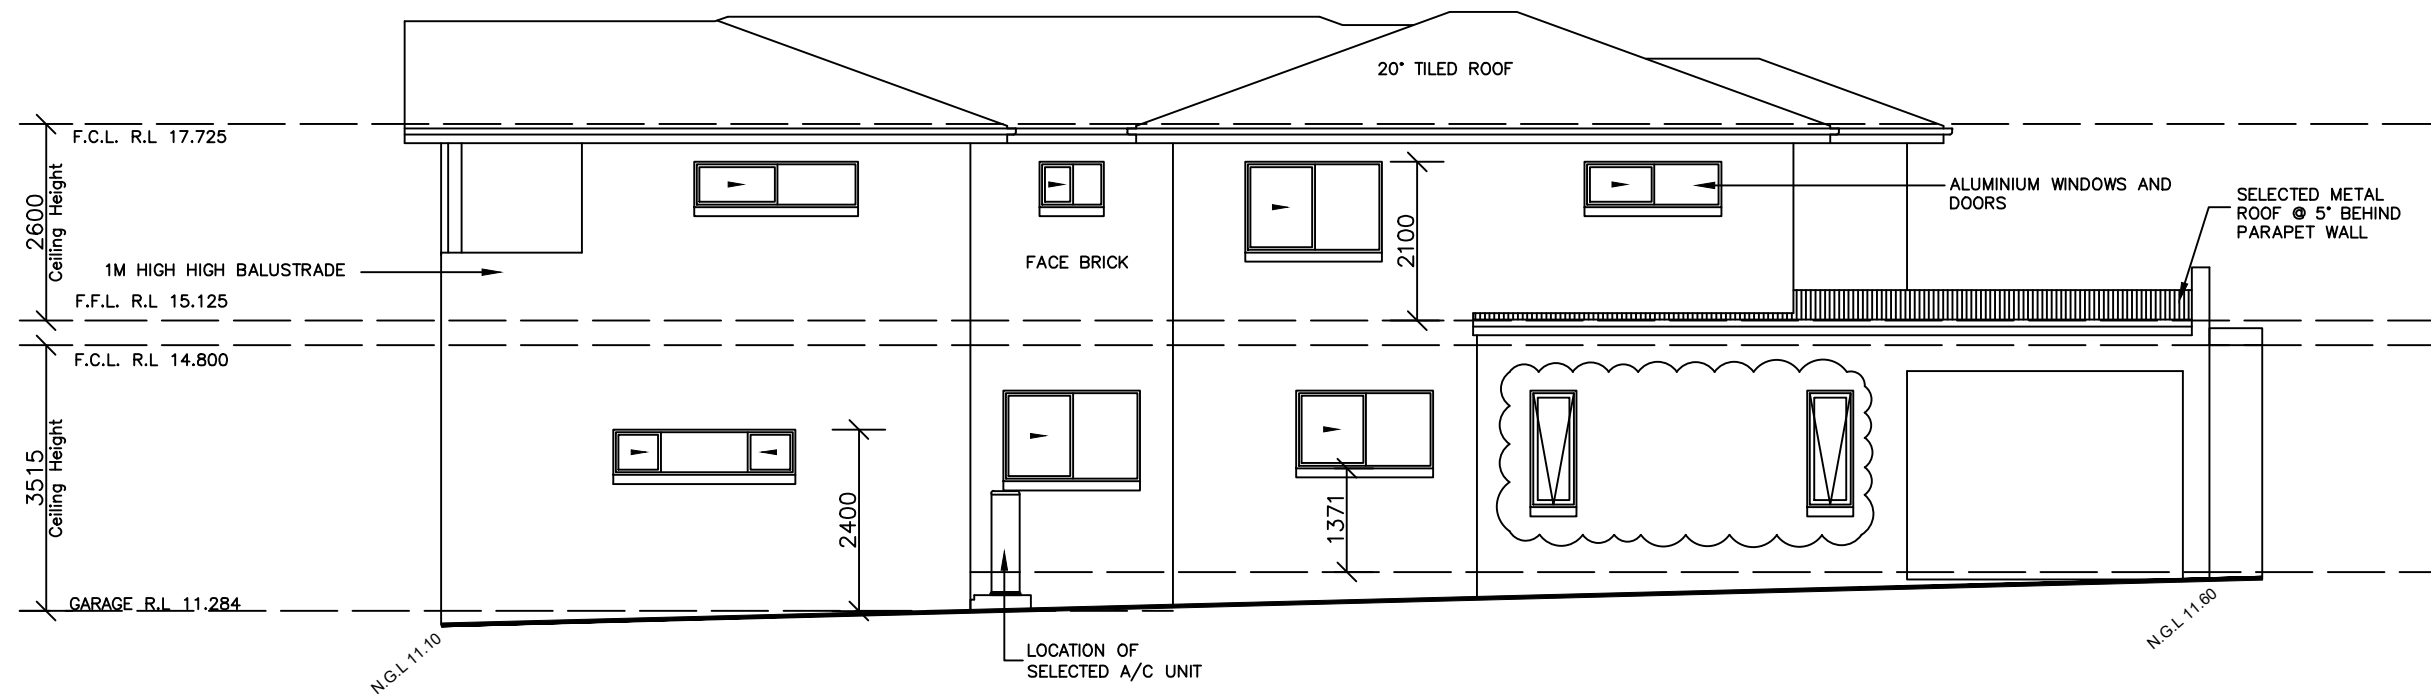
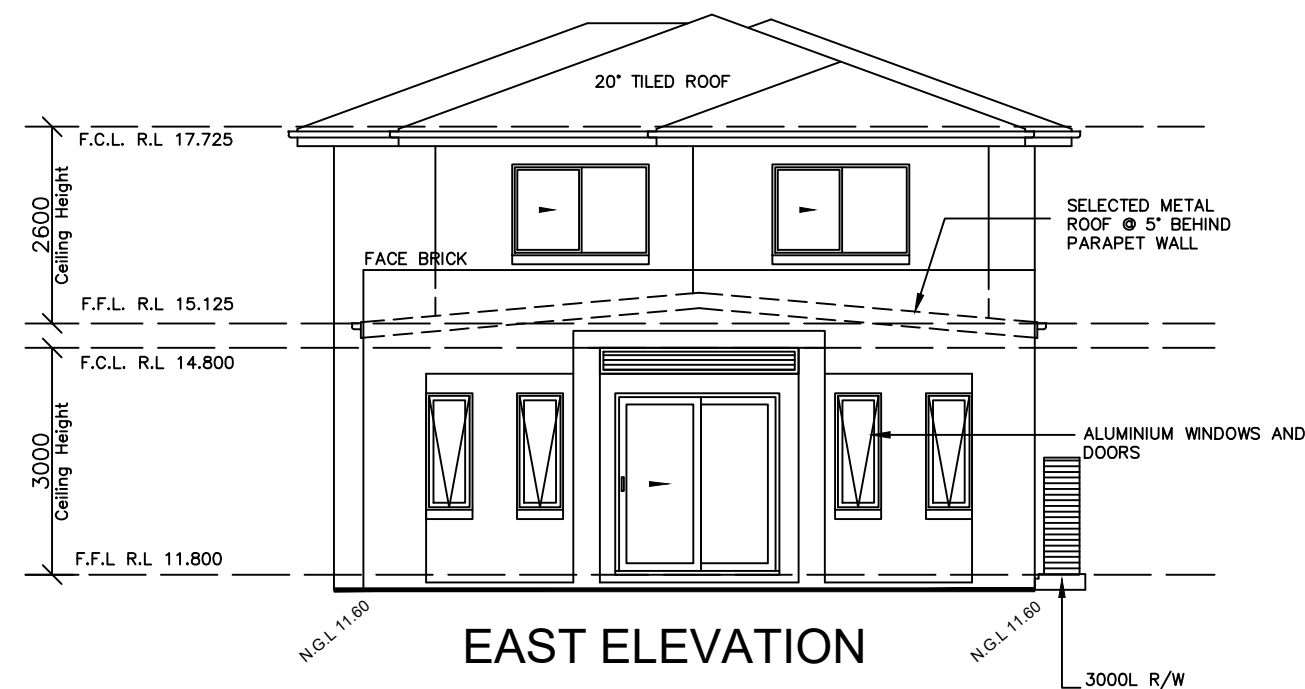


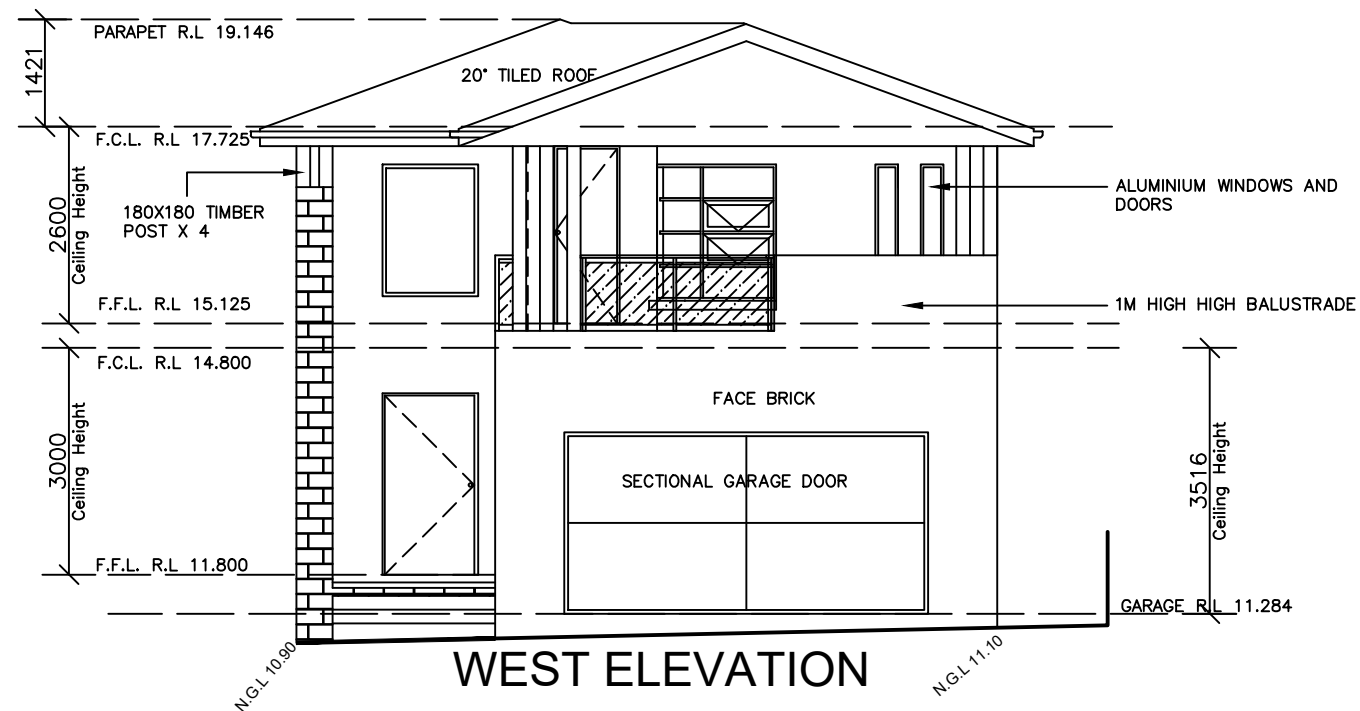

ELEVATIONS

REVISION:		DATE:	FIGURED DIMENSIONS TO BE TAKEN IN REFERENCE TO SCALING. FITTER TO CHECK ALL DIMENSIONS PRIOR TO COSTRUCTION.		 inkon plans architectural drafting group Phone: (02) 8764 8444 Address: Level 3 Suite 303, Mobile: 0414 671 114 398 Chapel Rd, Bankstown email: charbel@inkonplans.com.au NSW 2200	CLIENTS NAME: MR AND MRS CHALLITA		DATE DRAWN: 02.11.2020		 NORTH JOB NO: 20200013
B	AMENDMENTS TO COUNCIL LETTER ISSUED ON 23.02.2021	04.03.2021	THIS DRAWING IS A COPYRIGHT AMD MUST NOT BE RETAINED COPIED OR USED WITHOUT AUTHORITY FROM THE BUILDING DESIGNER.			ADDRESS: 12 SEPTIMUS AVENUE		DRAWN: CH		
C	SECTION 96	25.06.2021				SUBURB: PUNCHBOWL		SCALE: 1:100		
D	SECTION 4.55	06.02.2025				DRAWING TITLE: ELEVATIONS		DRAWING NO: 05		
			PROPOSED DOUBLE STOREY							