


VICTORIA ROAD

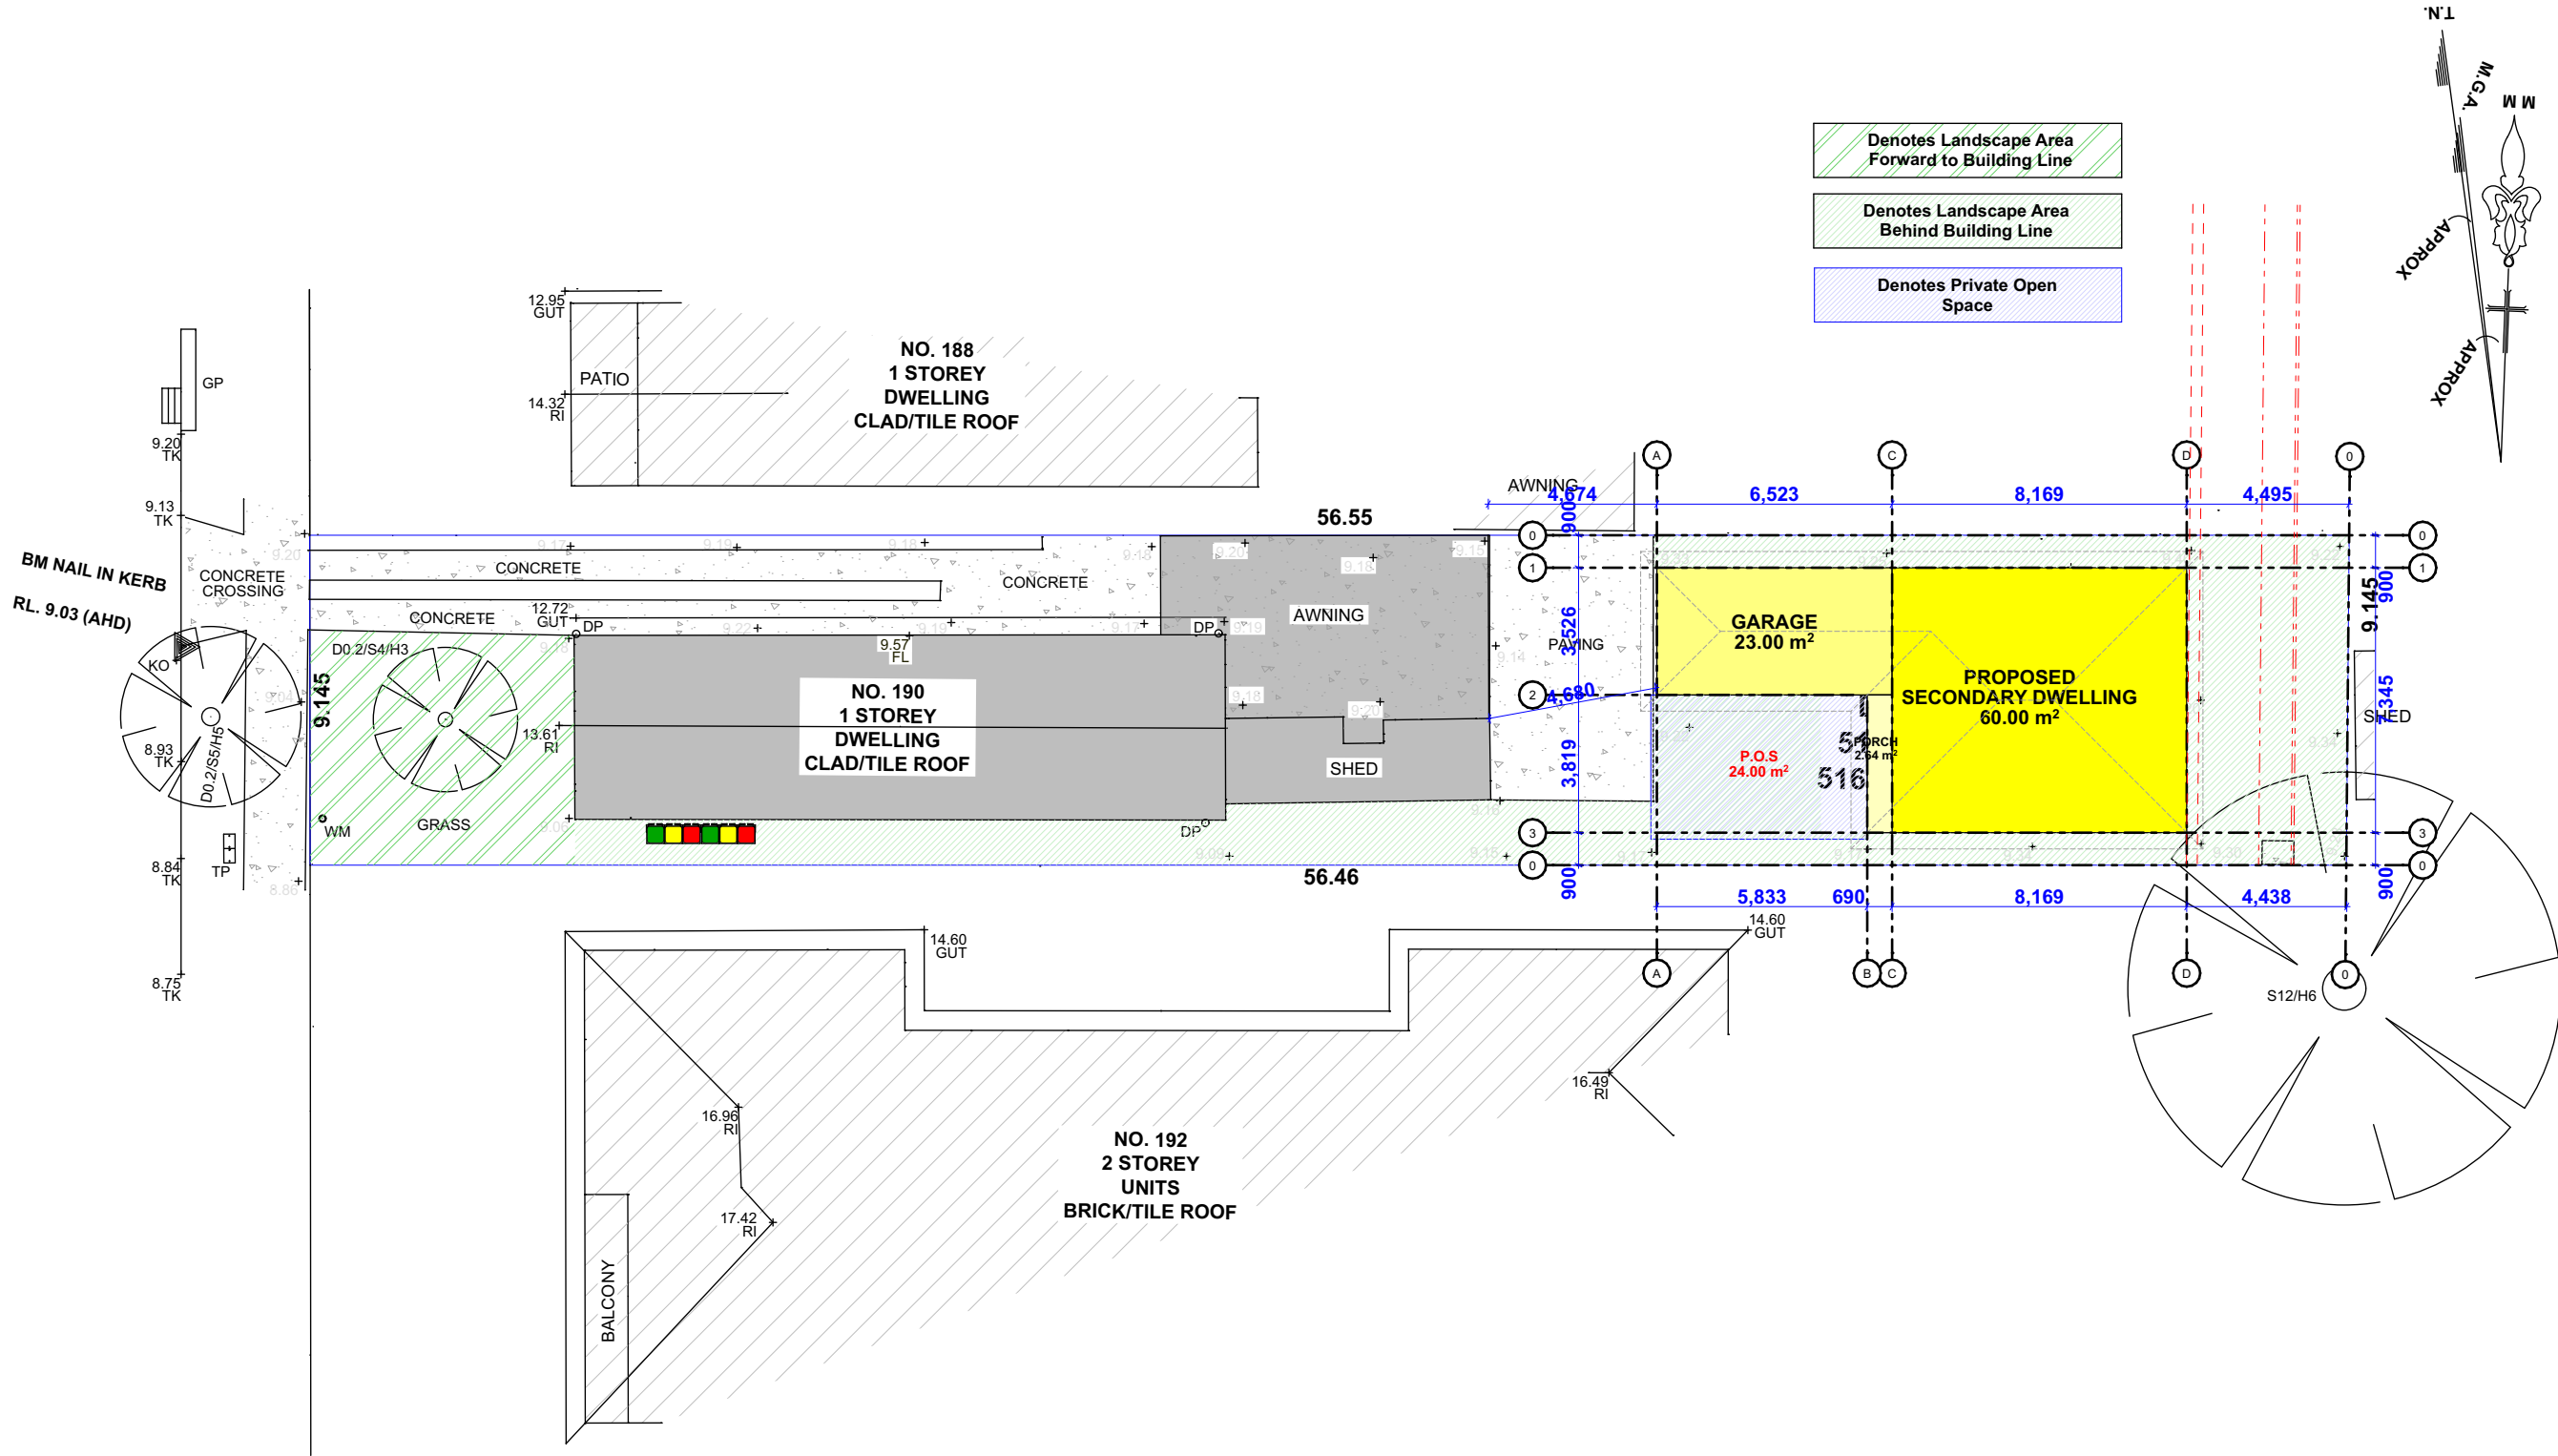

1

SITE & LANDSCAPE PLAN

1:200

CLIENT
STEVEN FAJLOUN
LOT 2, DP 125203
190 VICTORIA ROAD, PUNCHBOWL NSW 2196

DRAWING TITLE
Construction Details

SITE & LANDSCAPE PLAN

PROJECT
DEVELOPMENT APPLICATION SET
CONSTRUCTION OF A SECONDARY DWELLING

SHEET SIZE
A3


MASTER GRANNY FLATS

719 FOREST ROAD, PEAKHURST 2210 NSW

1300 643 528
www.mastergrannyflats.com.au
design@mastergrannyflats.com.au



MASTER
GRANNYFLATS

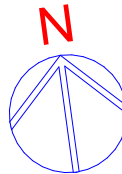

REVISION	DESCRIPTION	DATE	DRAWN	SCALE	DRAWN	CHECKED	DATE
P01	PRELIMINARY DRAFT	17.01.2025	JV				
P02	PRELIMINARY DRAFT	28.01.2025	JV				
DA01	ARCHITECTURE SET	12.02.2025	JV				
DA02	ARCHITECTURE SET	19.02.2025	JV				

1:200 JV 19.02.2025

PROJECT No DRAWING No REVISION

C24-0009262 DA 0400 DA02