




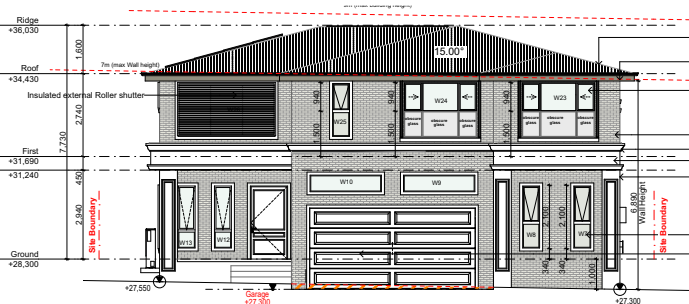


Site Plan 1:333.33

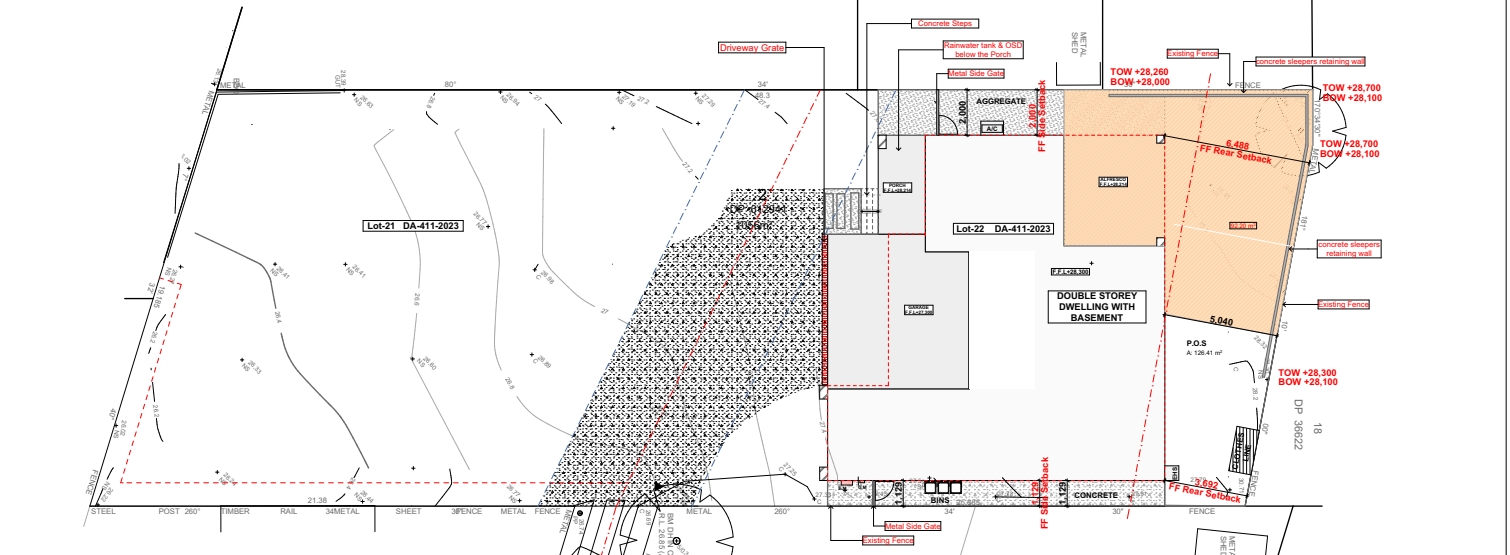


West Elevation (Front)
1:250

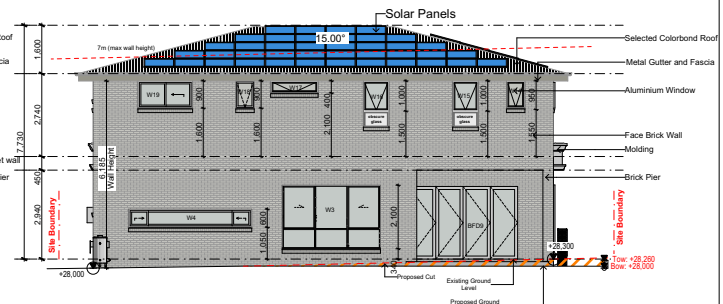

East Elevation (Rear)
1:250

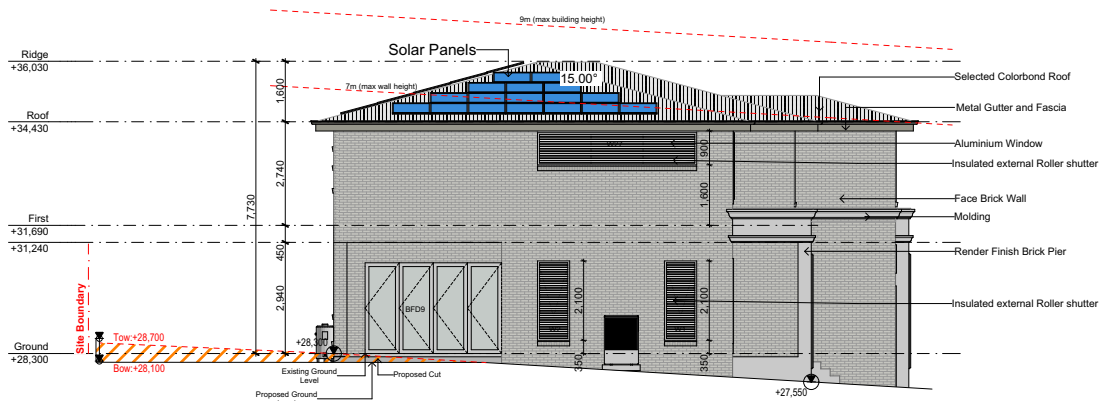

North Elevation (Left Side)
1:200

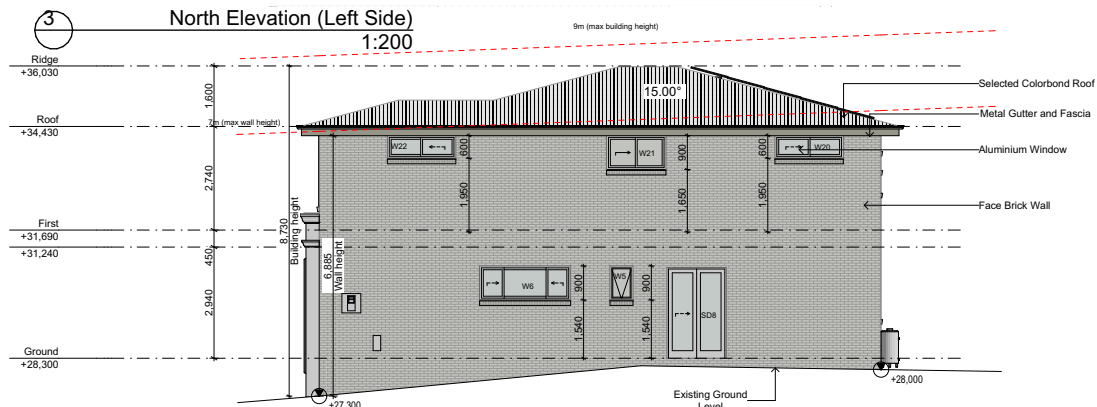

South Elevation (Right Side)
1:200