

NOTES:

BORDERLINE DIMENSIONS SHOWING HEREON REFER TO PLANT DIMENSIONS ONLY AND HAVE NOT BEEN DETERMINED BY FIELD SURVEY.

SERVICES SHOWN HEREON HAVE BEEN LOCATED BY FIELD SURVEY.


PRIOR TO ANY DEMOLITION, CONSTRUCTION OR EXCAVATION A THOROUGH SEARCH OF ALL SERVICE UTILITIES SHOULD BE MADE TO DETERMINE THE POSSIBLE LOCATION OF FURTHER UNDERGROUND SERVICES.

CONDITIONS SHOWN HEREON ARE INDICATIVE ONLY AND ARE SUITABLE FOR DRIPPING AT A SCALE OF 1" = 100' OR SMALLER. PRESENCE SHOULD BE GIVEN TO SPOT REVISIONS AS SHOWN.

**"GROW WITH ME"
BRICK & RENDERED
CHILD-CARE
METAL ROOF
NO. 44-46
GUT. 34.98
RIDGE 37.84**

DP 1249914

REPORT, TIME NORTH
M.M.

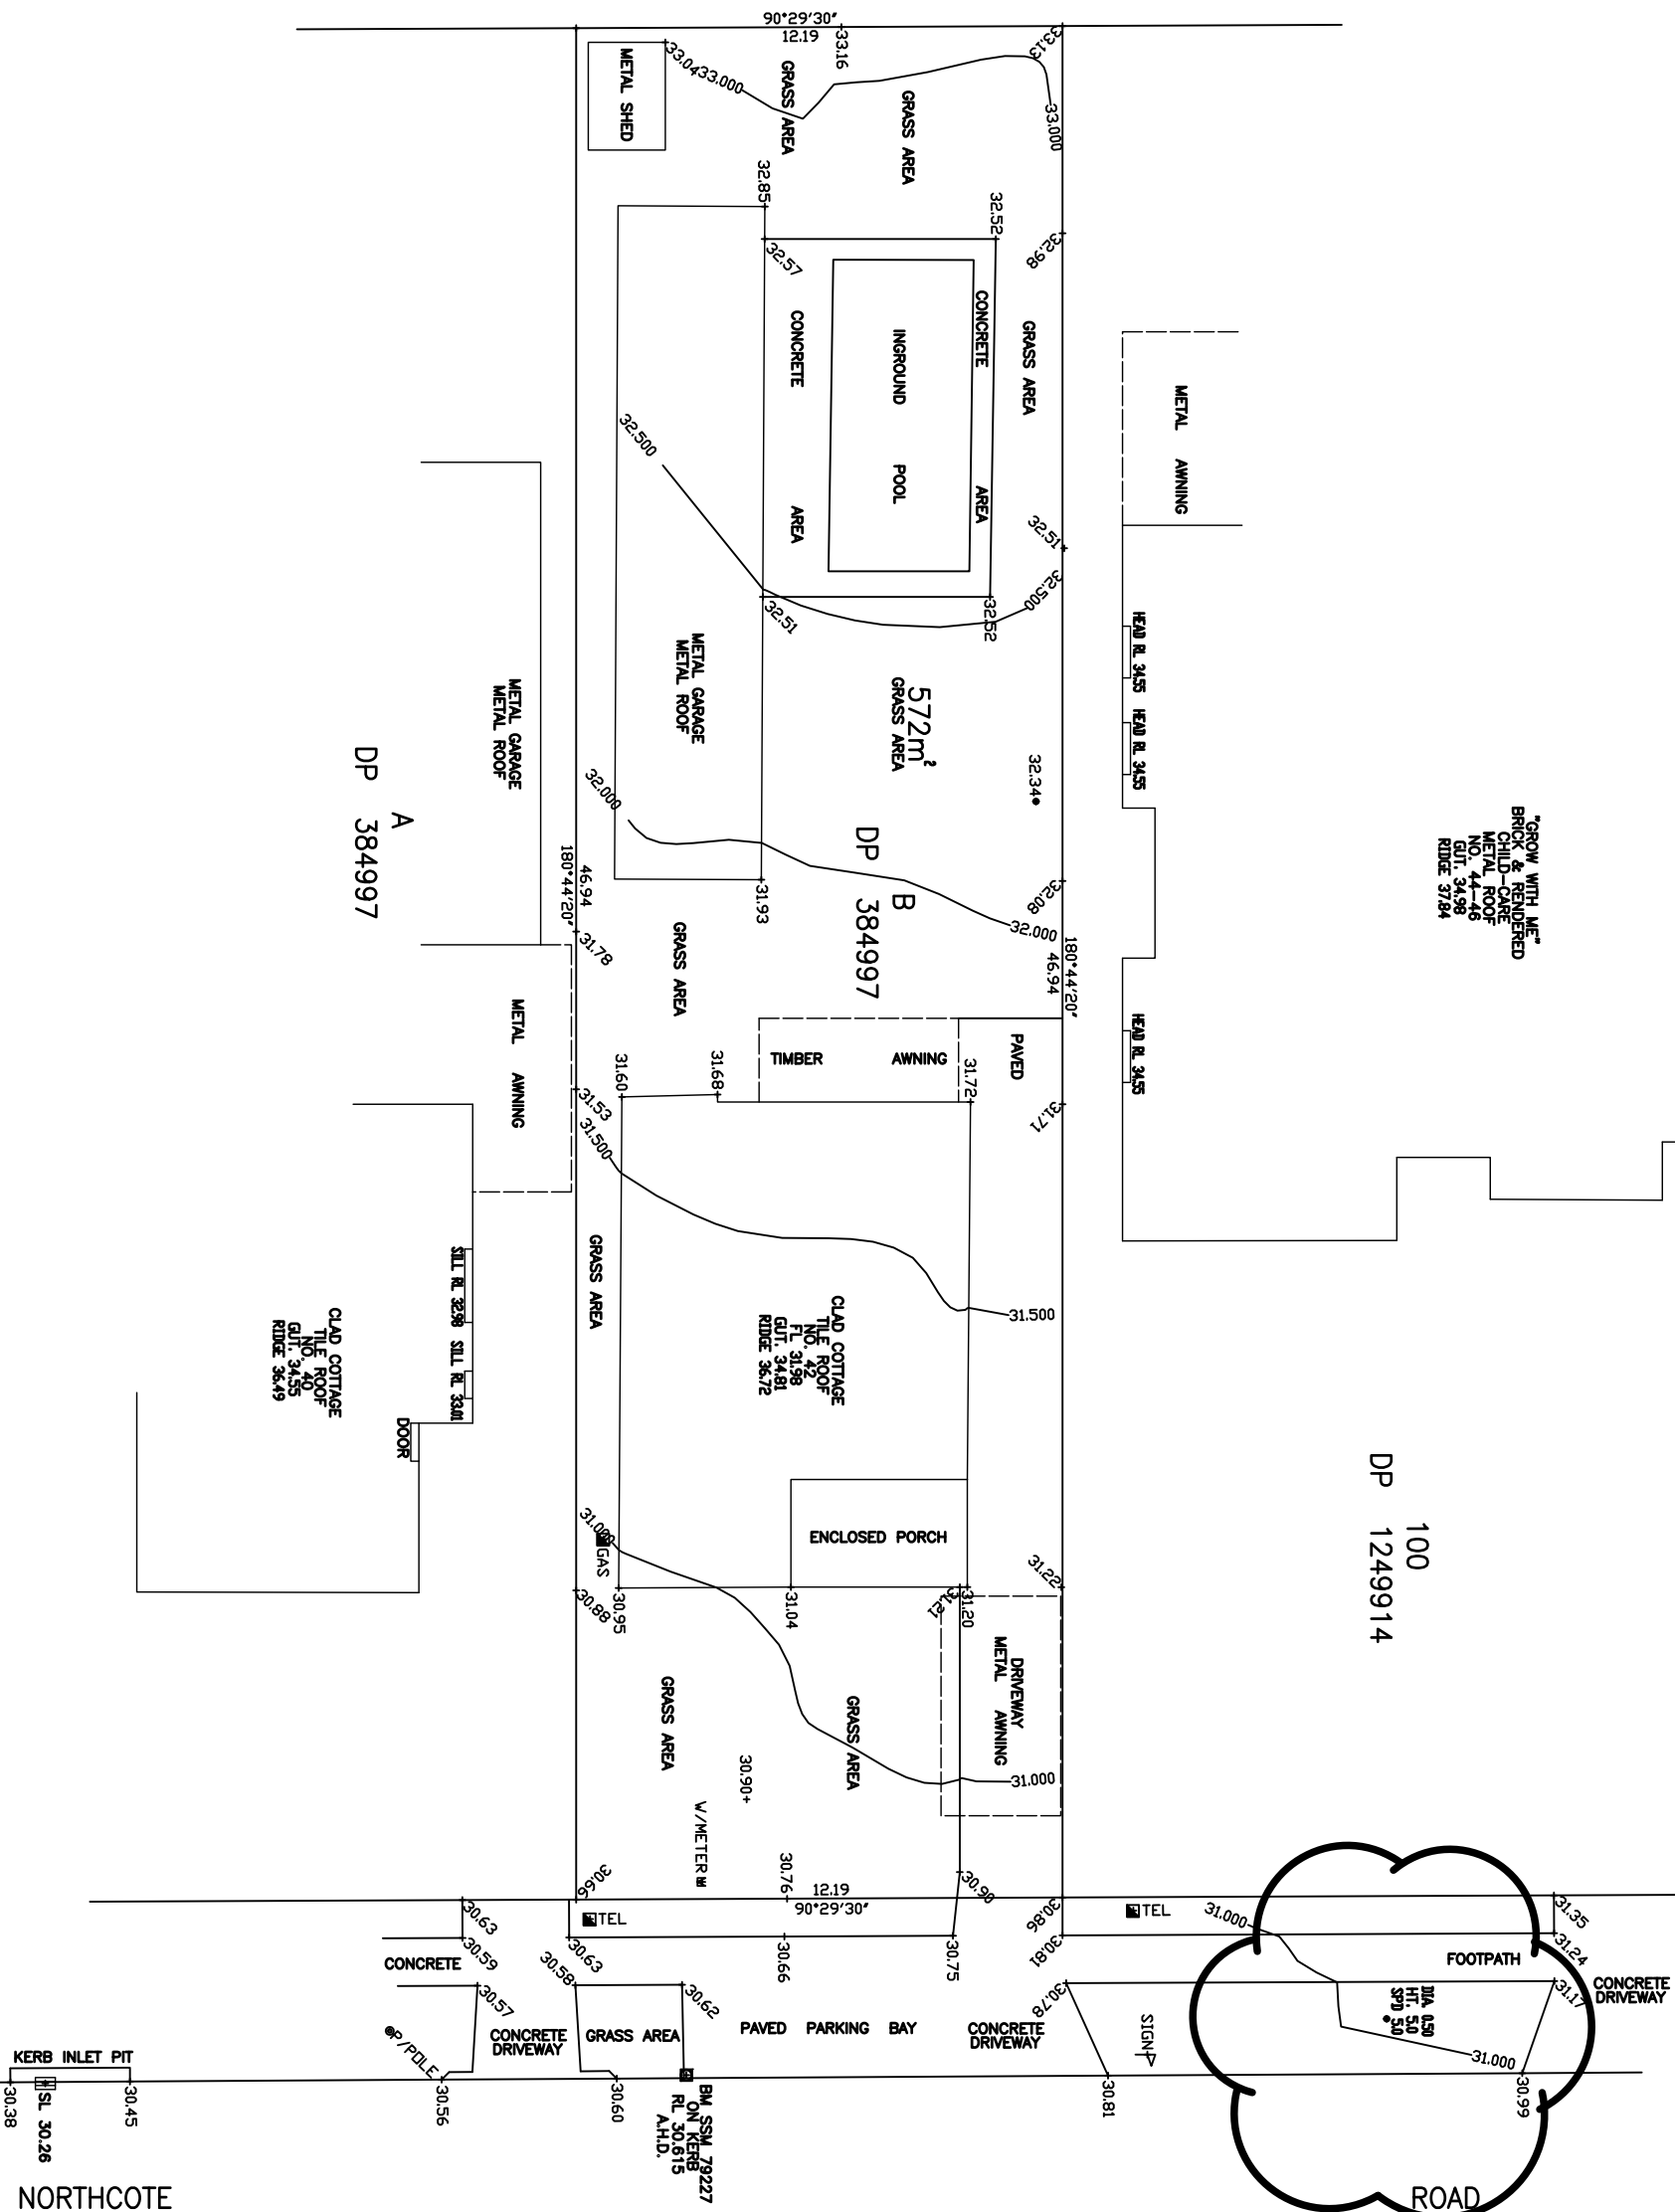

KERB INLET PIT

NORTHCOTE

[illegible]