



LEGEND

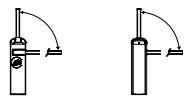

BOOM GATE

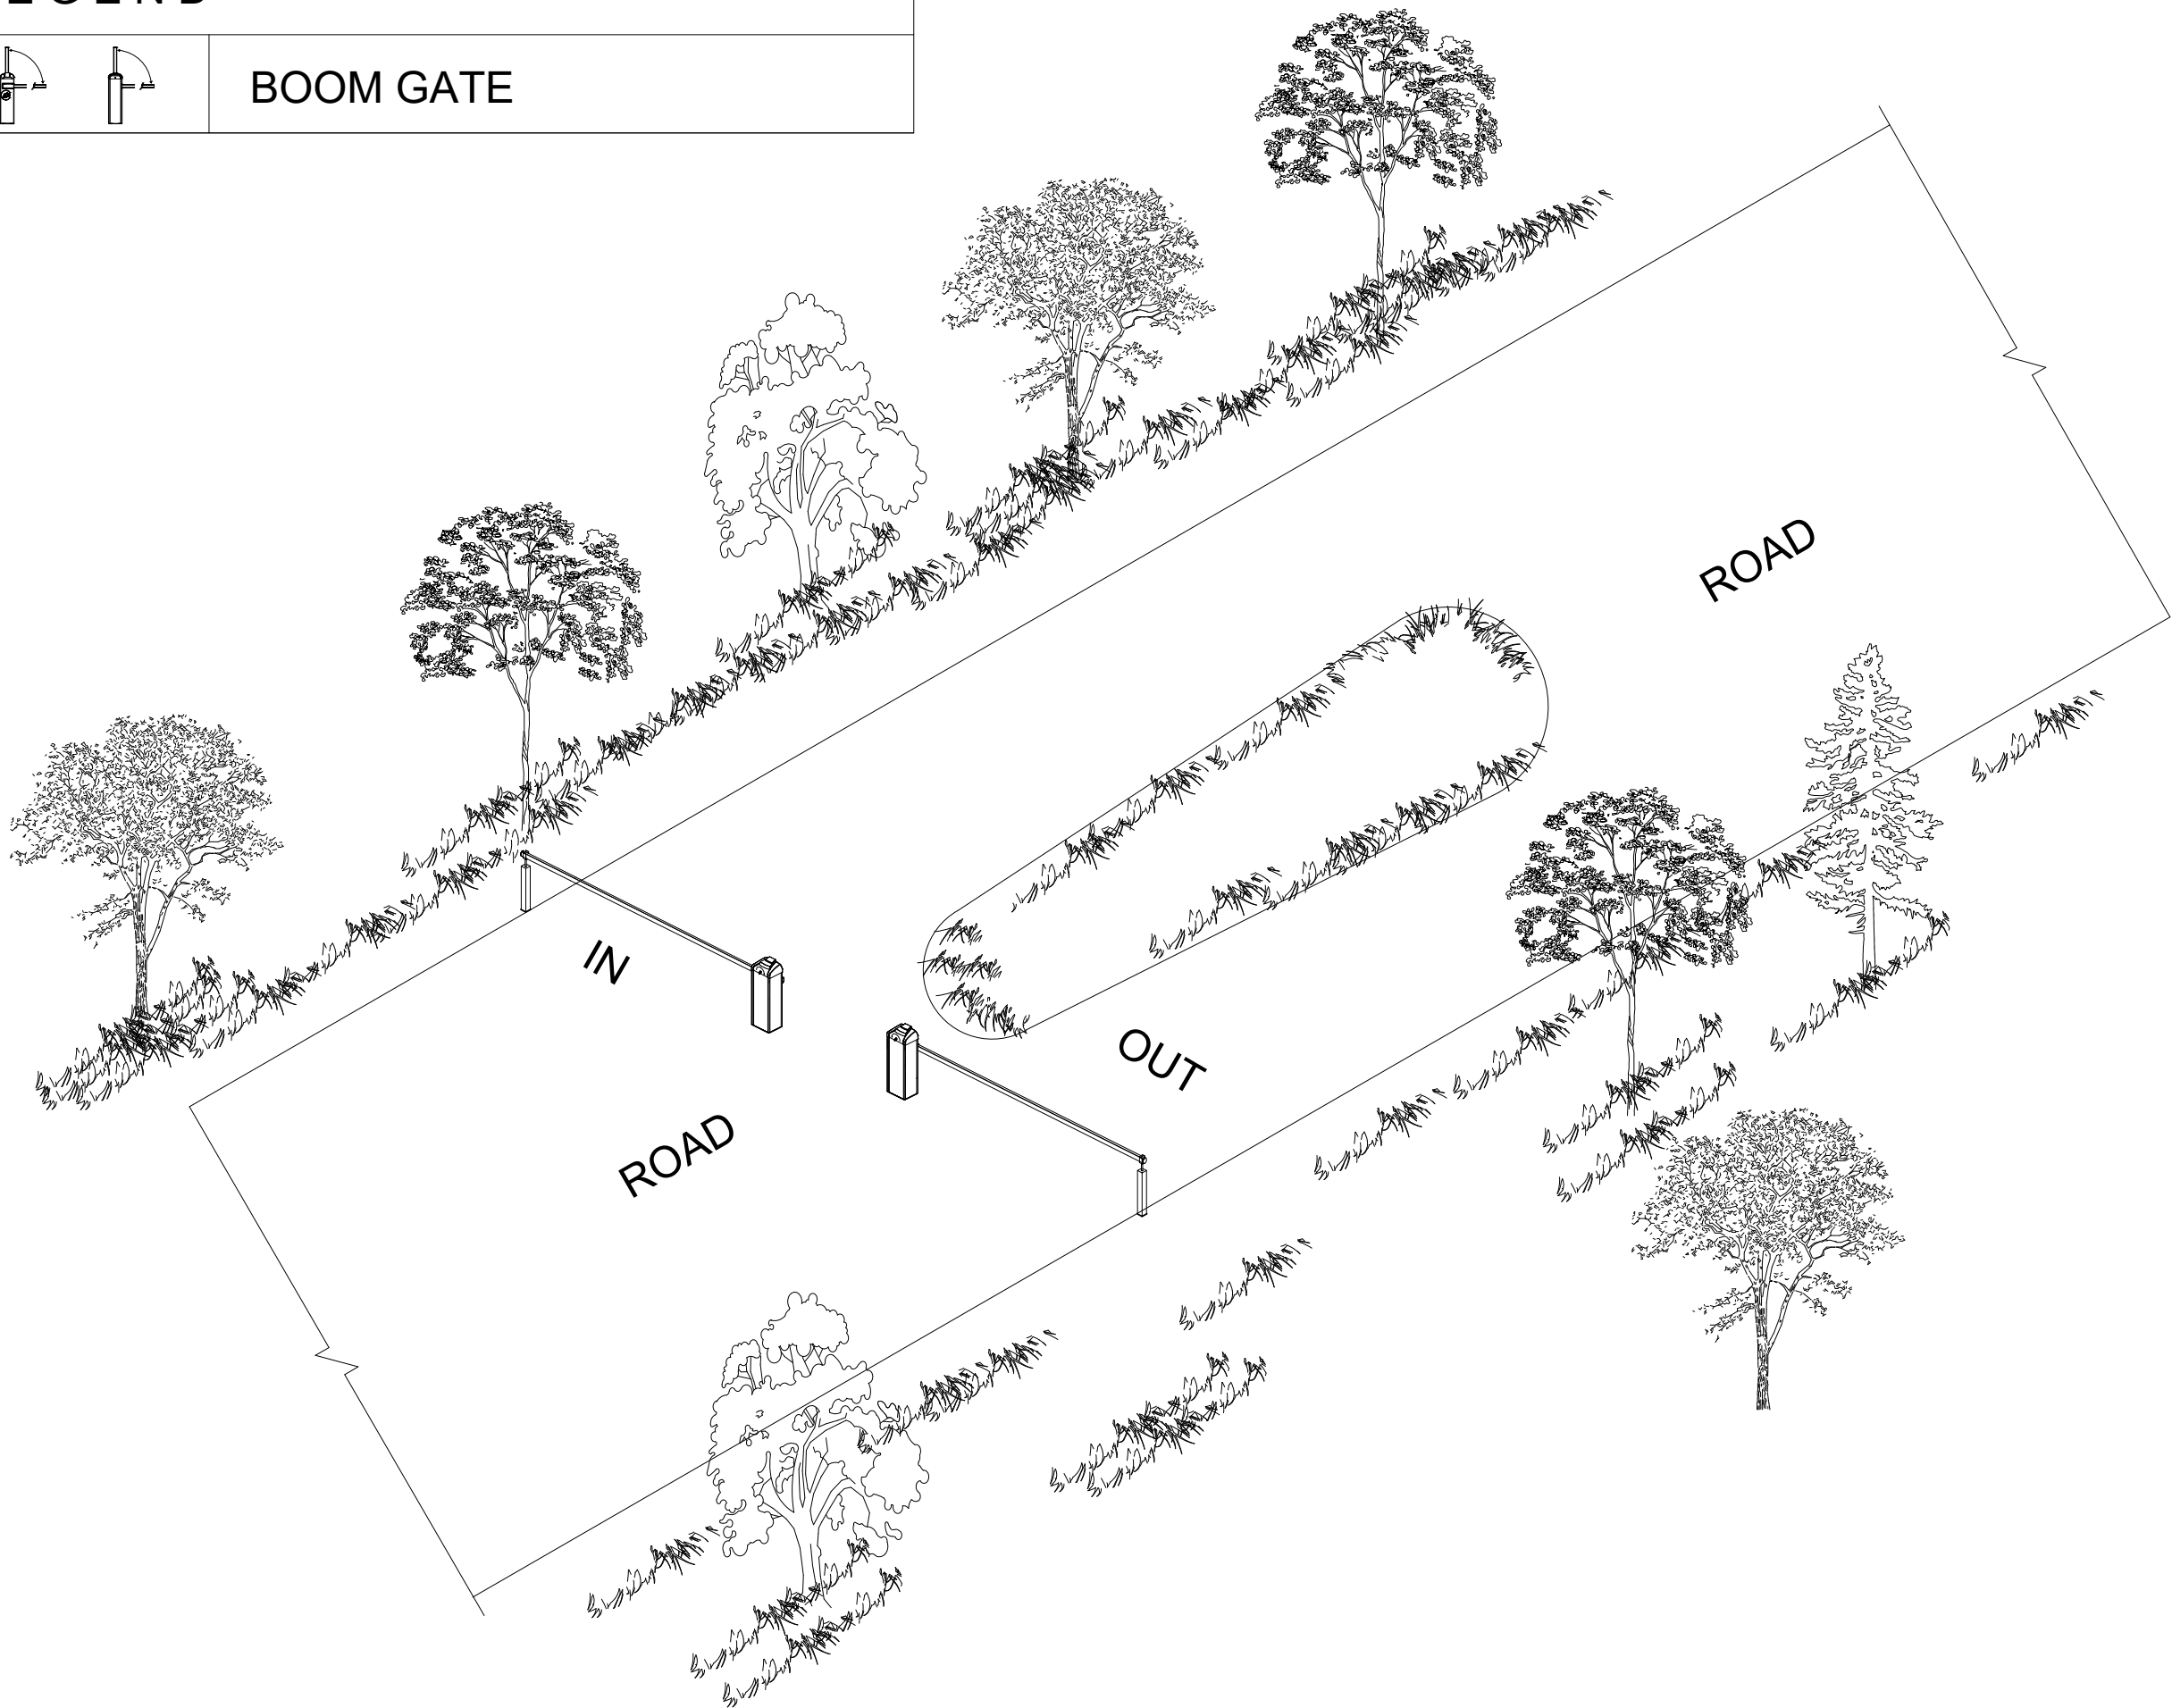

BOOM GATE ISOMETRIC VIEW

Issue Date:07.11.2024

revision: date: amendment:

DRAW
ARCHITECTS

job:

Project Name: -

Address -


dwg. type:

dwg. status:


drawn by checked by approved by

scale 1/4":1'-0" size A3

drawing no. A-01

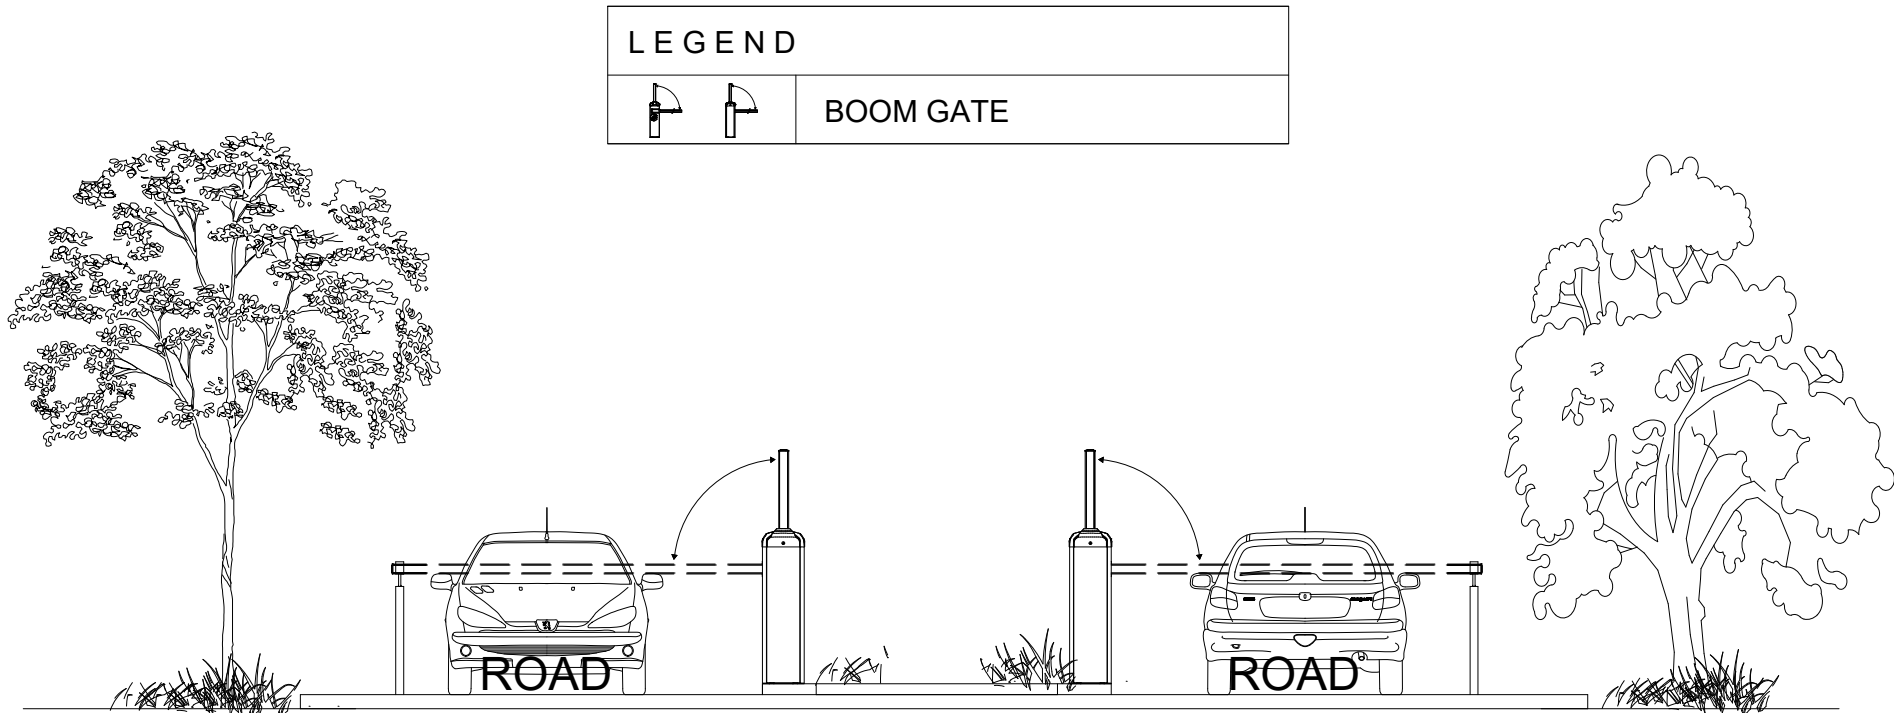

BOOM GATE FRONT VIEW

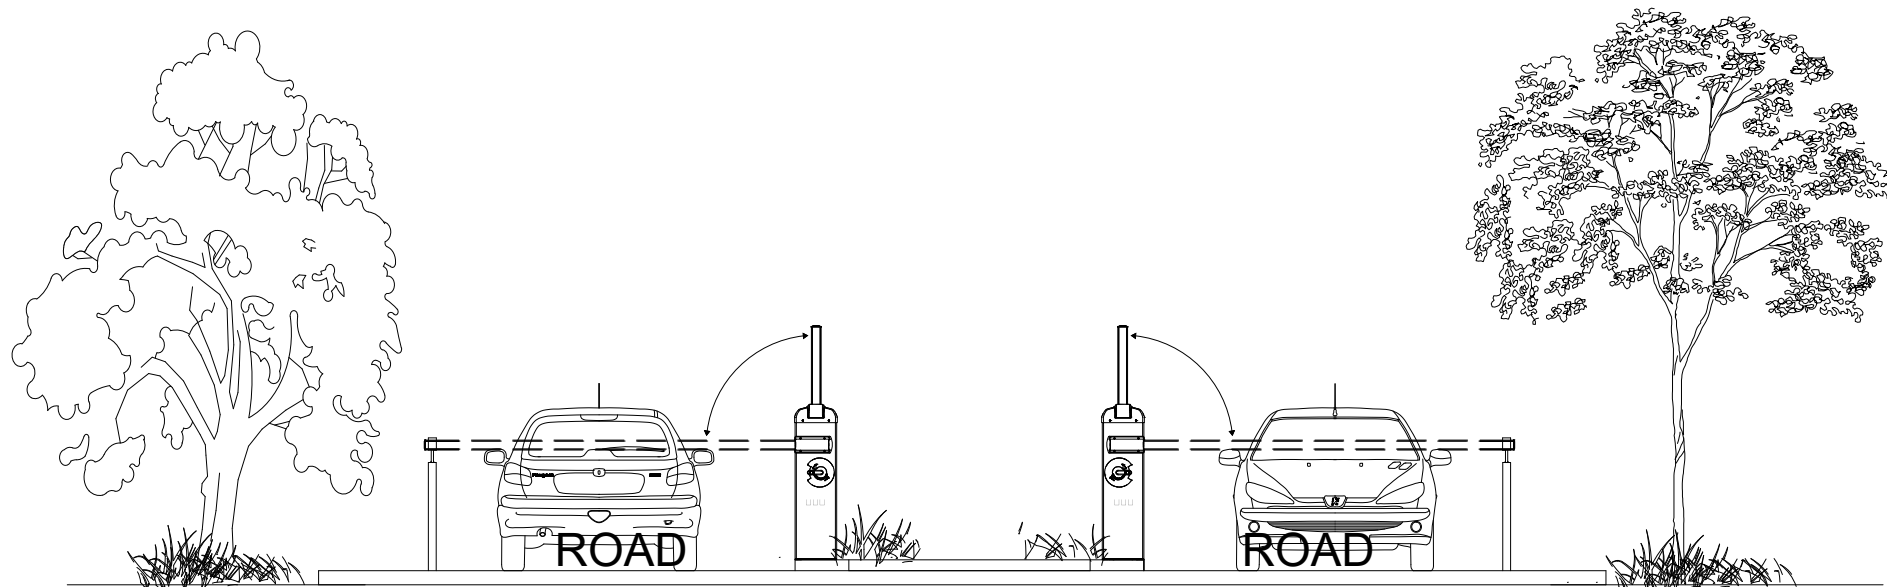

BOOM GATE BACK VIEW

Issue Date:07.11.2024

revision.	date.	amendment.
-----------	-------	------------

*DRAW
ARCHITECTS*

job:

Project Name:-

Address ~

dwg. type:

dwg. status:

drawn by	checked by	approved by
----------	------------	-------------

scale 1/4":1'-0" size A3		
--------------------------	--	--

drawing no. A-01		
------------------	--	--

