



1 Existing Floor Plan

1 : 50

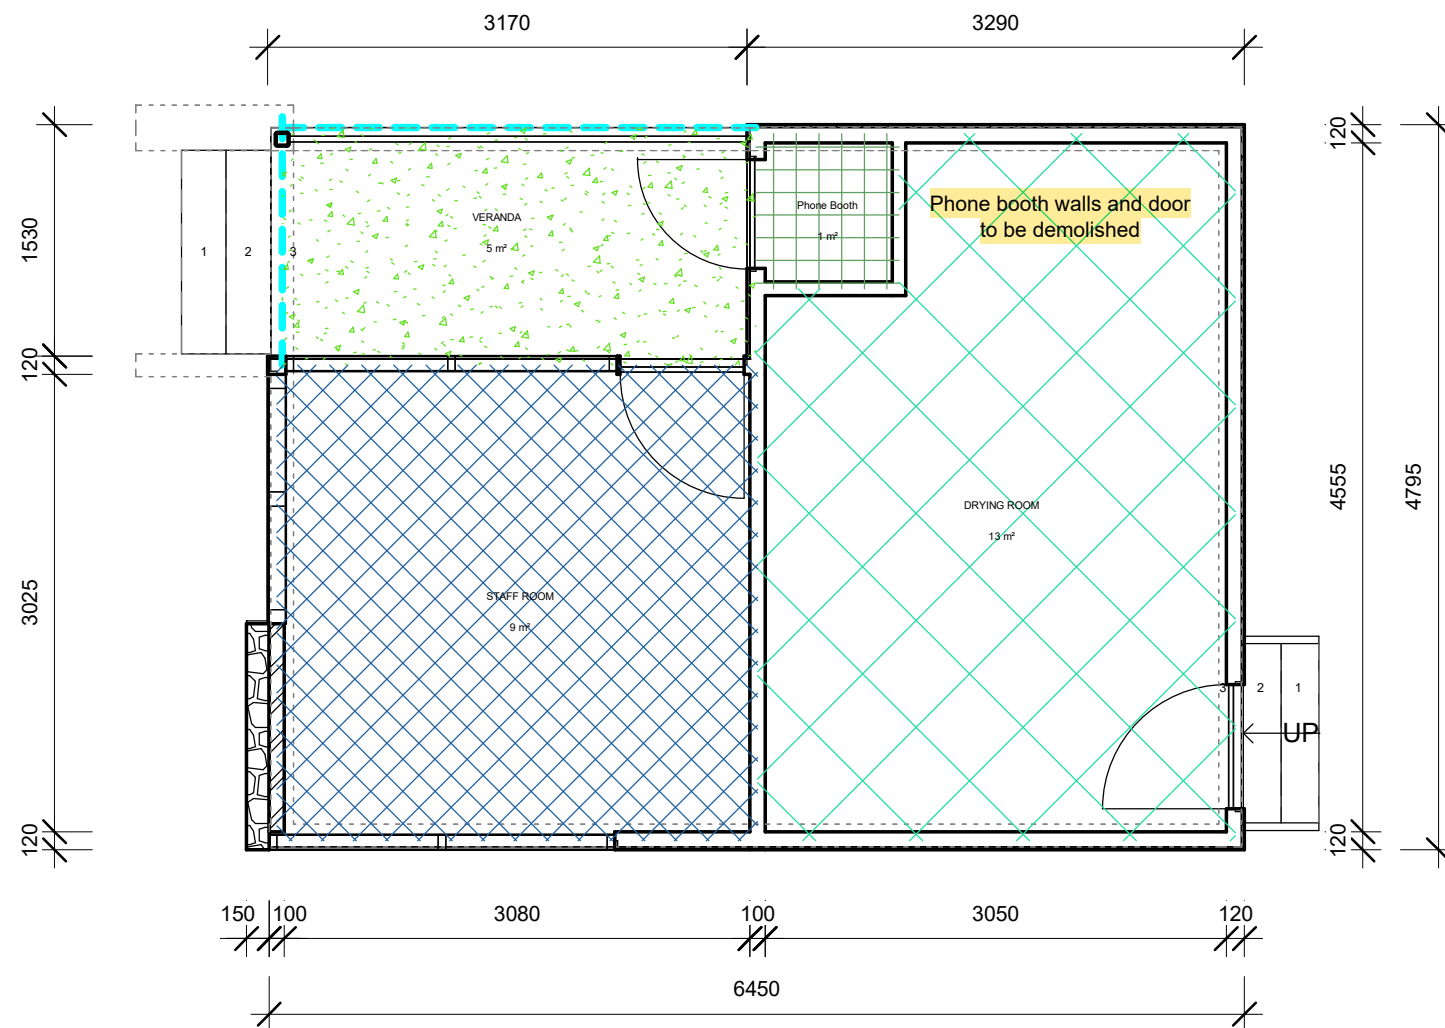


Room Legend

- DRYING ROOM**
- Phone Booth**
- STAFF ROOM**
- VERANDA**

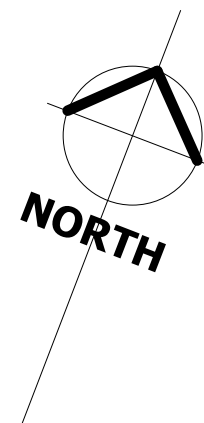


2 East

1 : 100

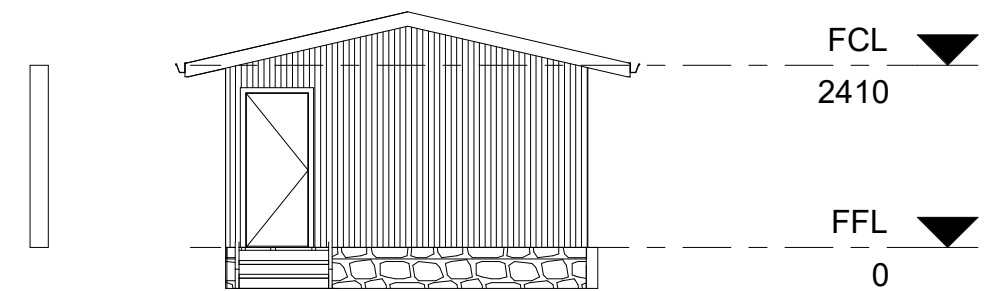


3 North

1 : 100

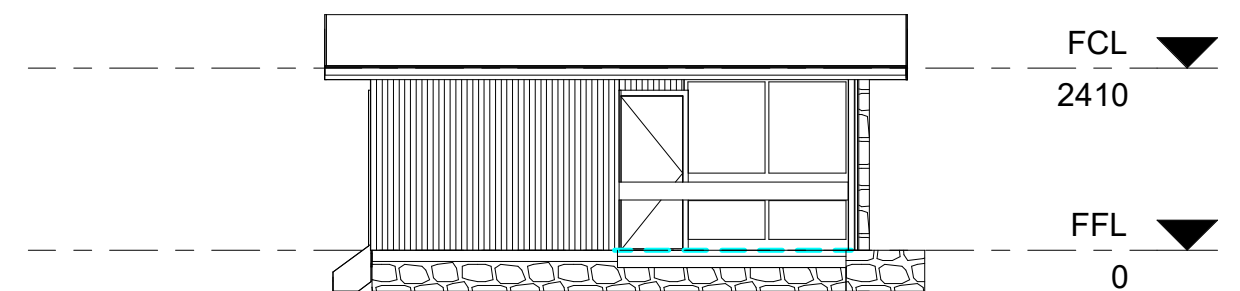


4 West

1 : 100

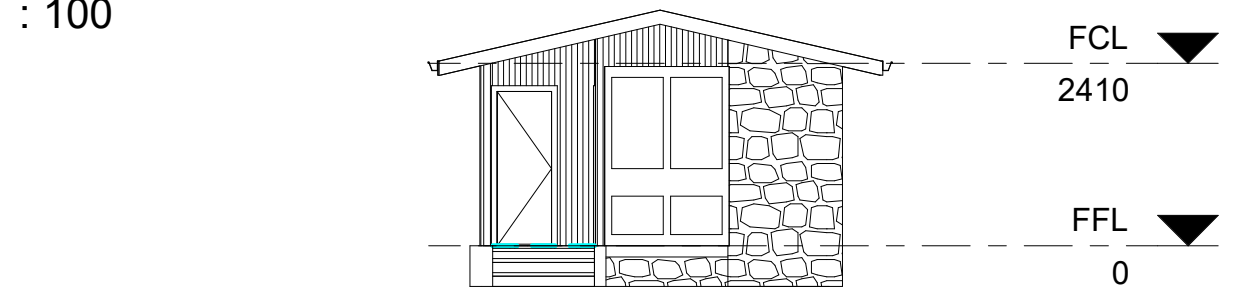


5 South




1 : 100

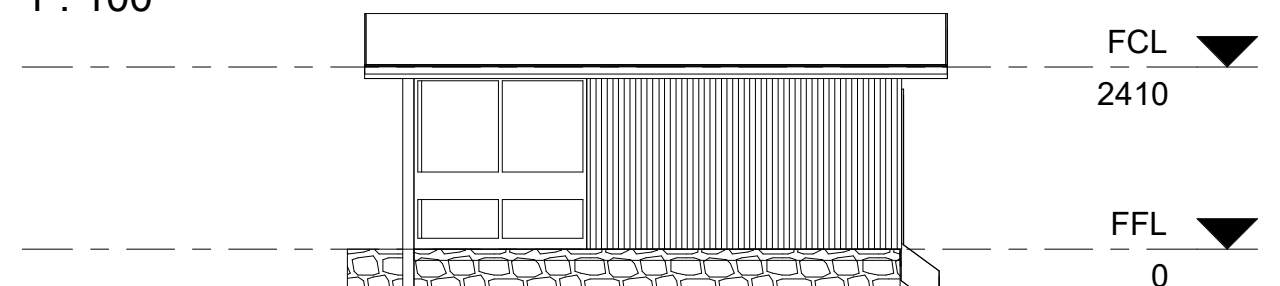


1 Proposed Floor Plan
1 : 50

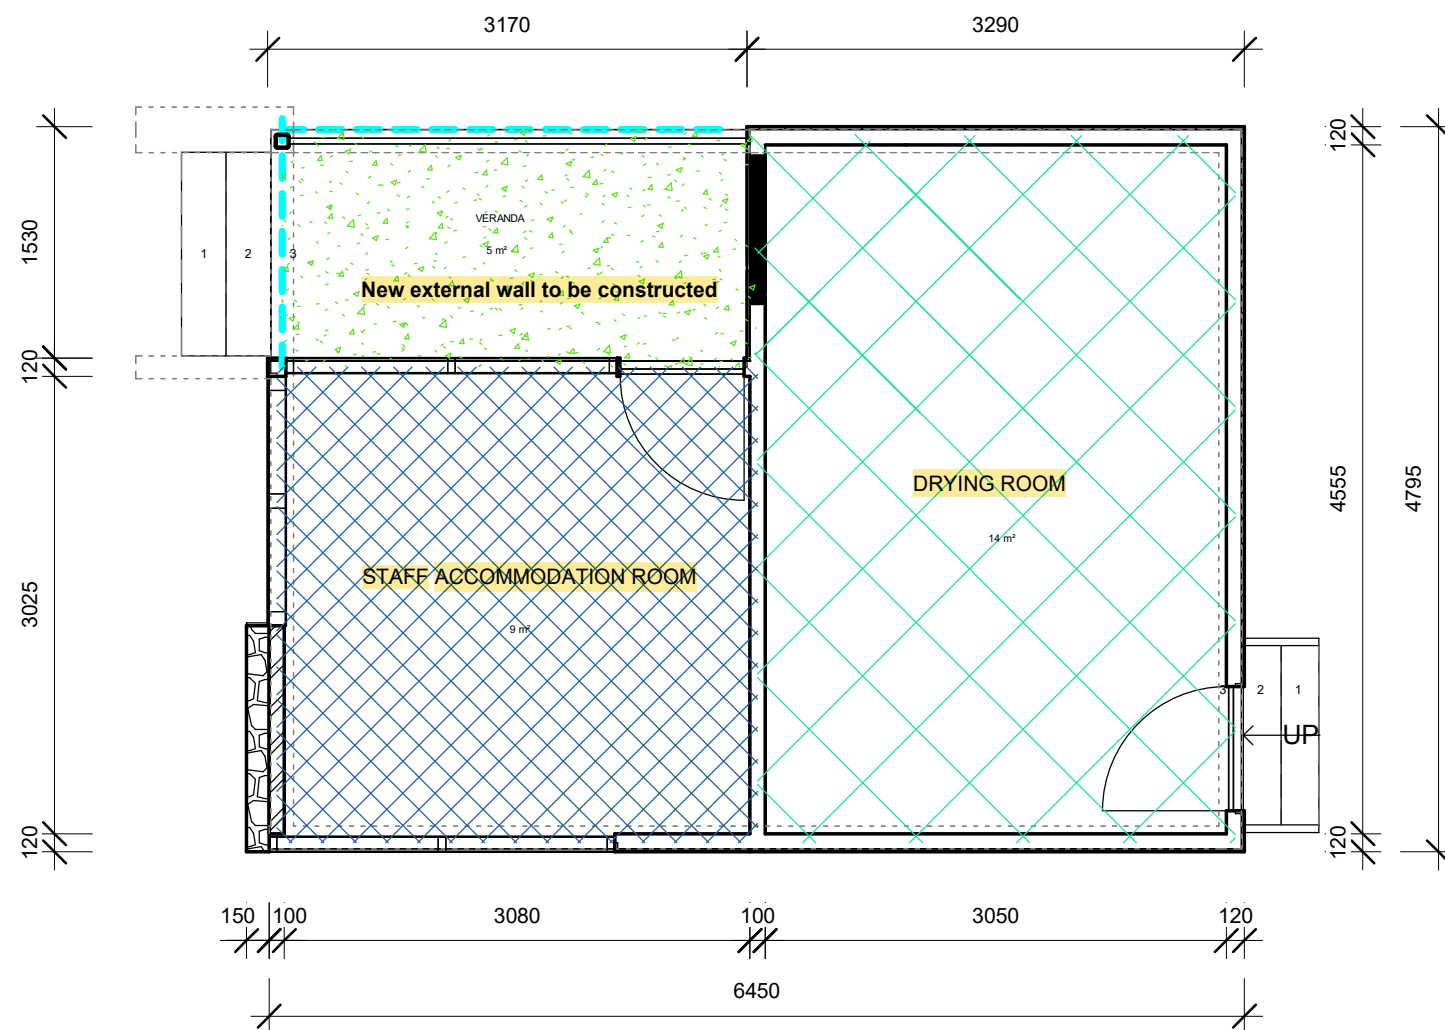


Room Legend

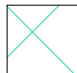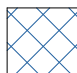
-  **DRYING ROOM**
-  **STAFF ACCOMMODATION**
-  **VERANDA**

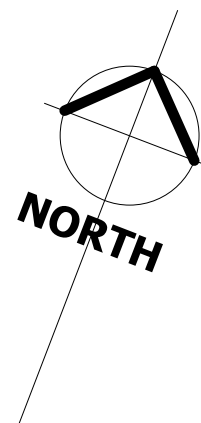

2 East
1 : 100

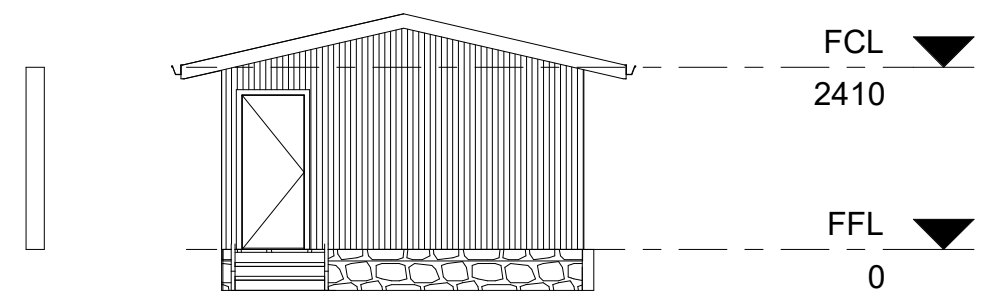


3 North
1 : 100

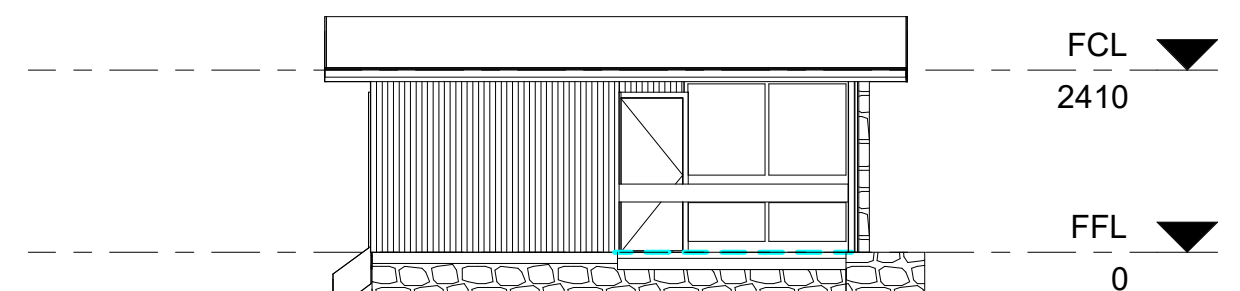

4 West
1 : 100

New external wall to be constructed
to match existing wall

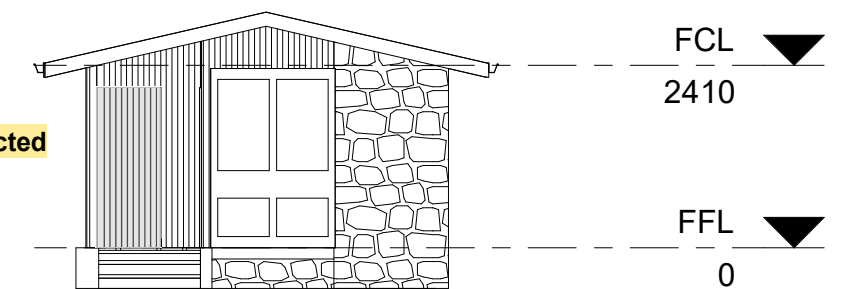

5 South
1 : 100

