



LEGEND

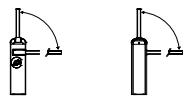

BOOM GATE

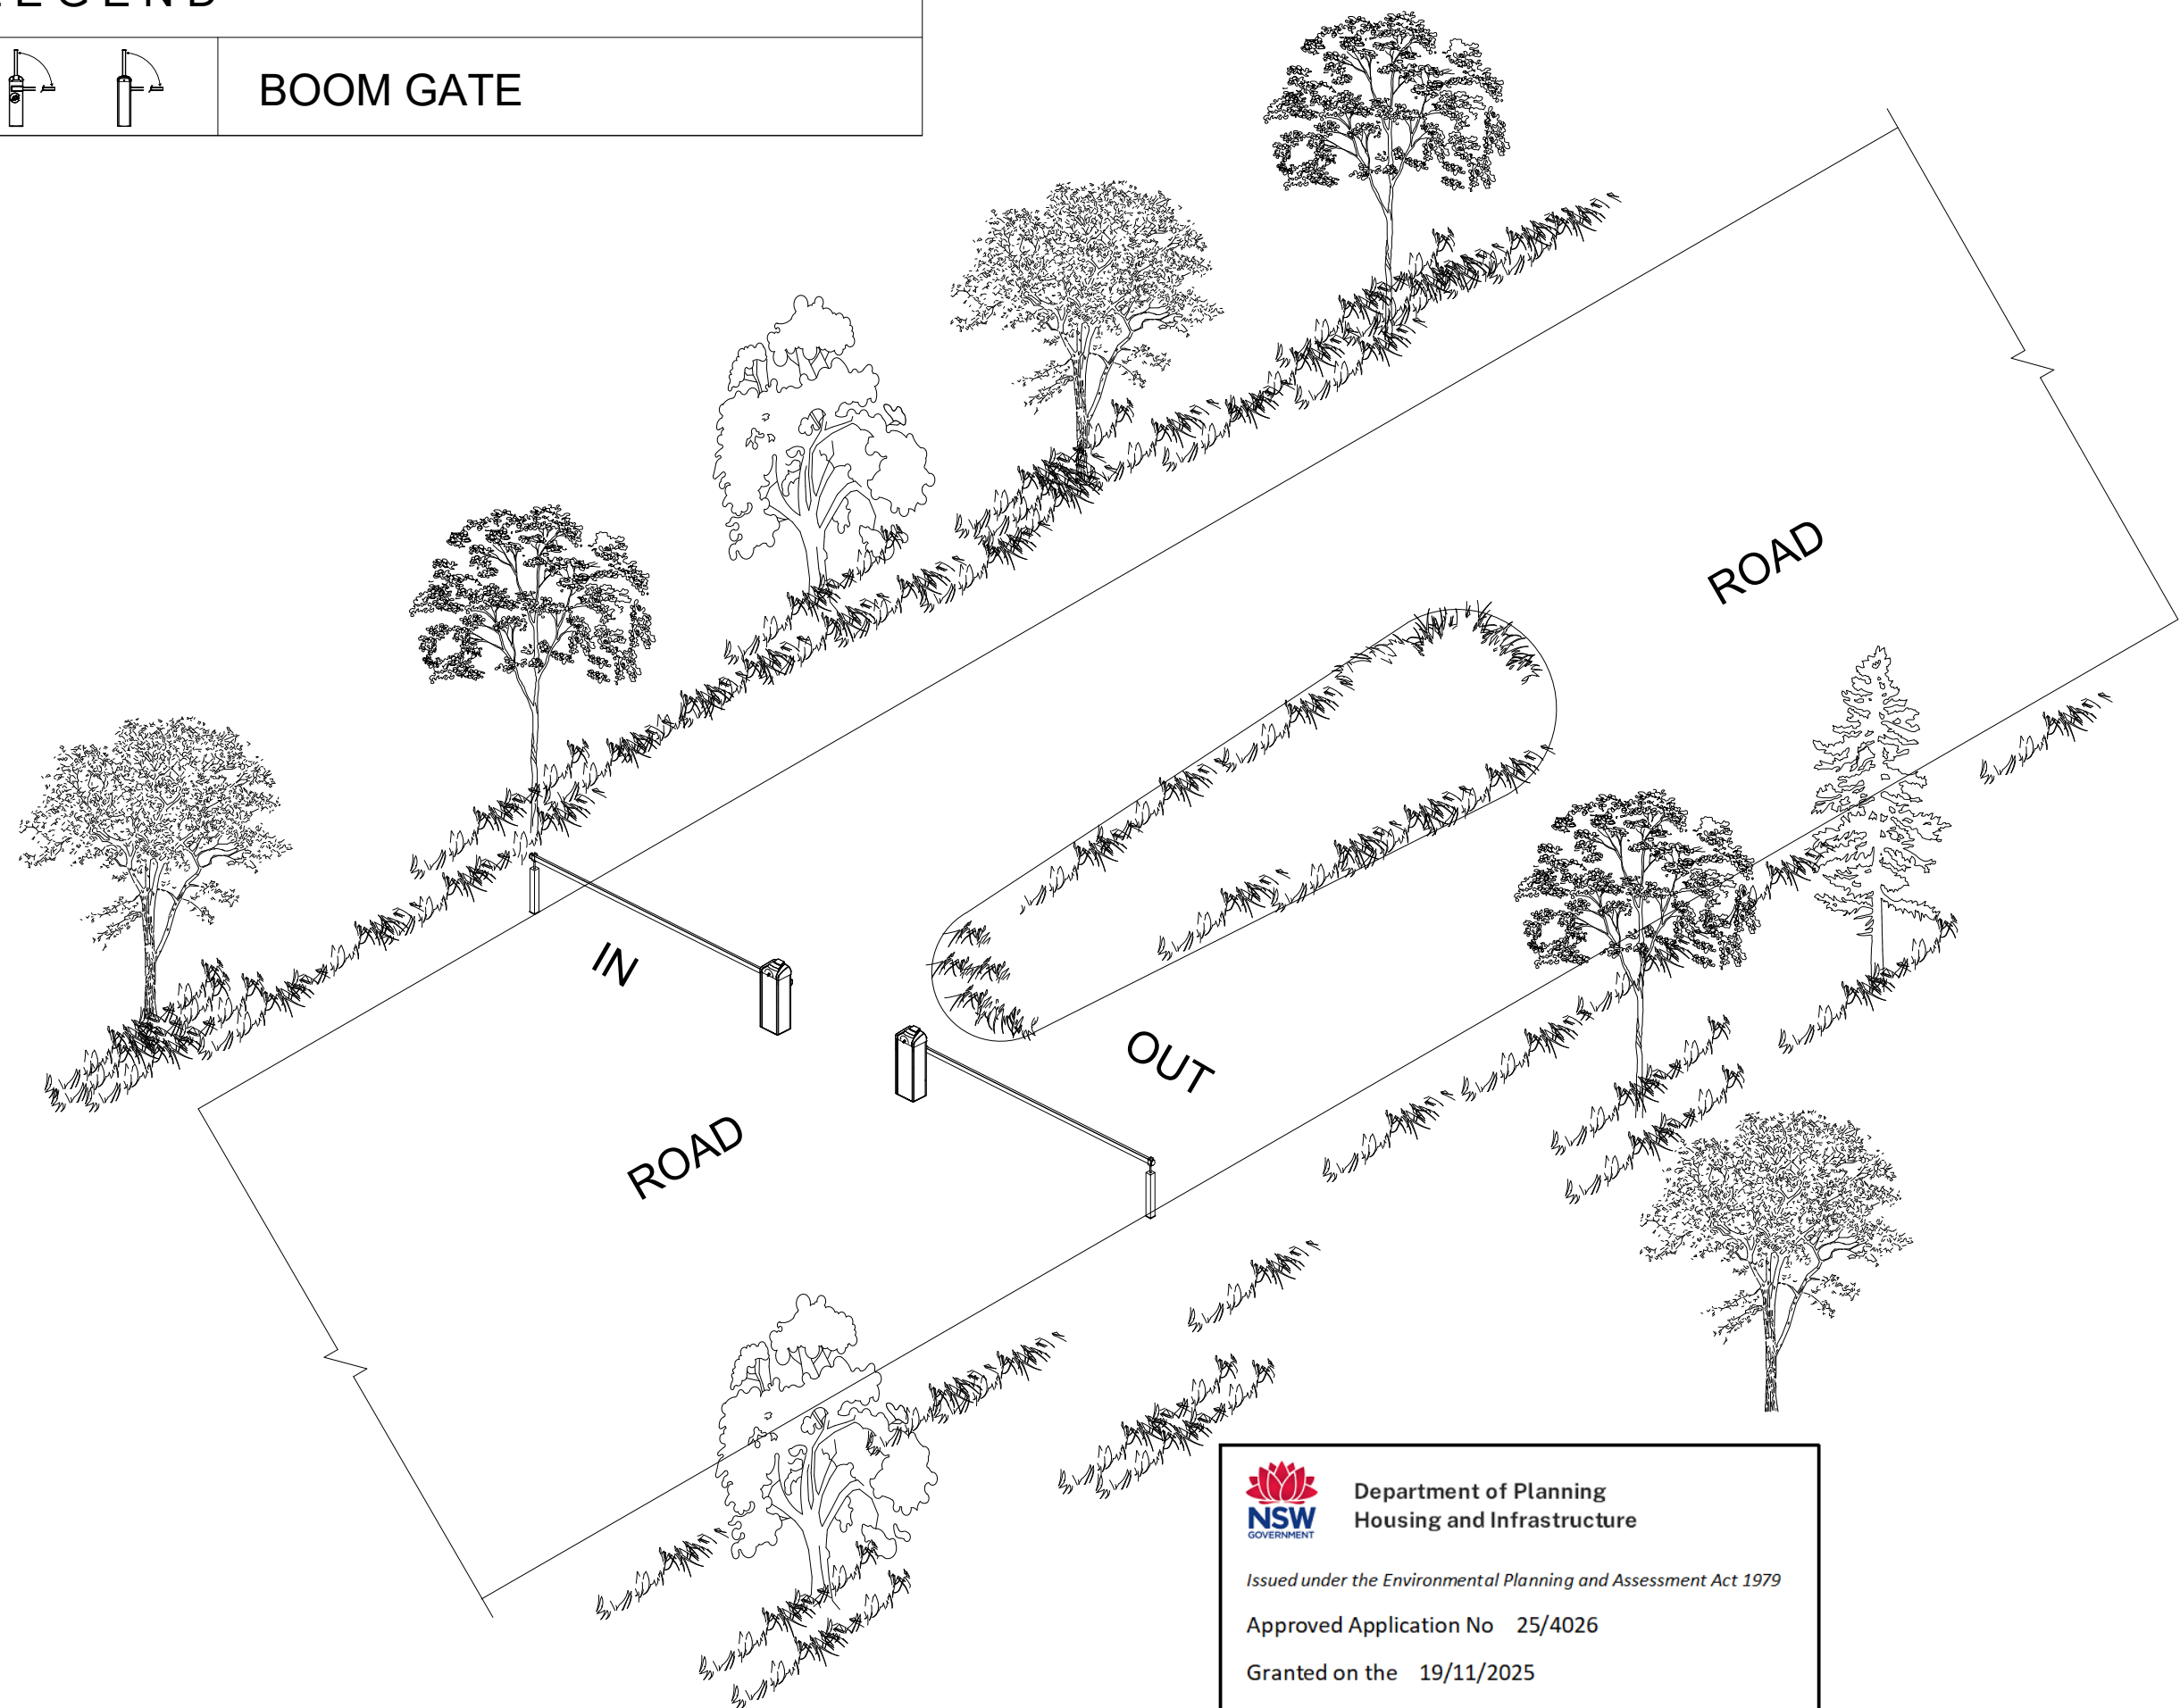

BOOM GATE ISOMETRIC VIEW



Department of Planning
Housing and Infrastructure

Issued under the Environmental Planning and Assessment Act 1979

Approved Application No 25/4026

Granted on the 19/11/2025

Signed S Butler

Sheet No 5 of 10

Issue Date:07.11.2024

revision date amendment

DRAW
ARCHITECTS

job:

Project Name: -

Address -

dwg. type:

dwg. status: drawn by checked by approved by


scale 1/4":1'-0" size A3

drawing no. A-01


LEGEND



BOOM GATE

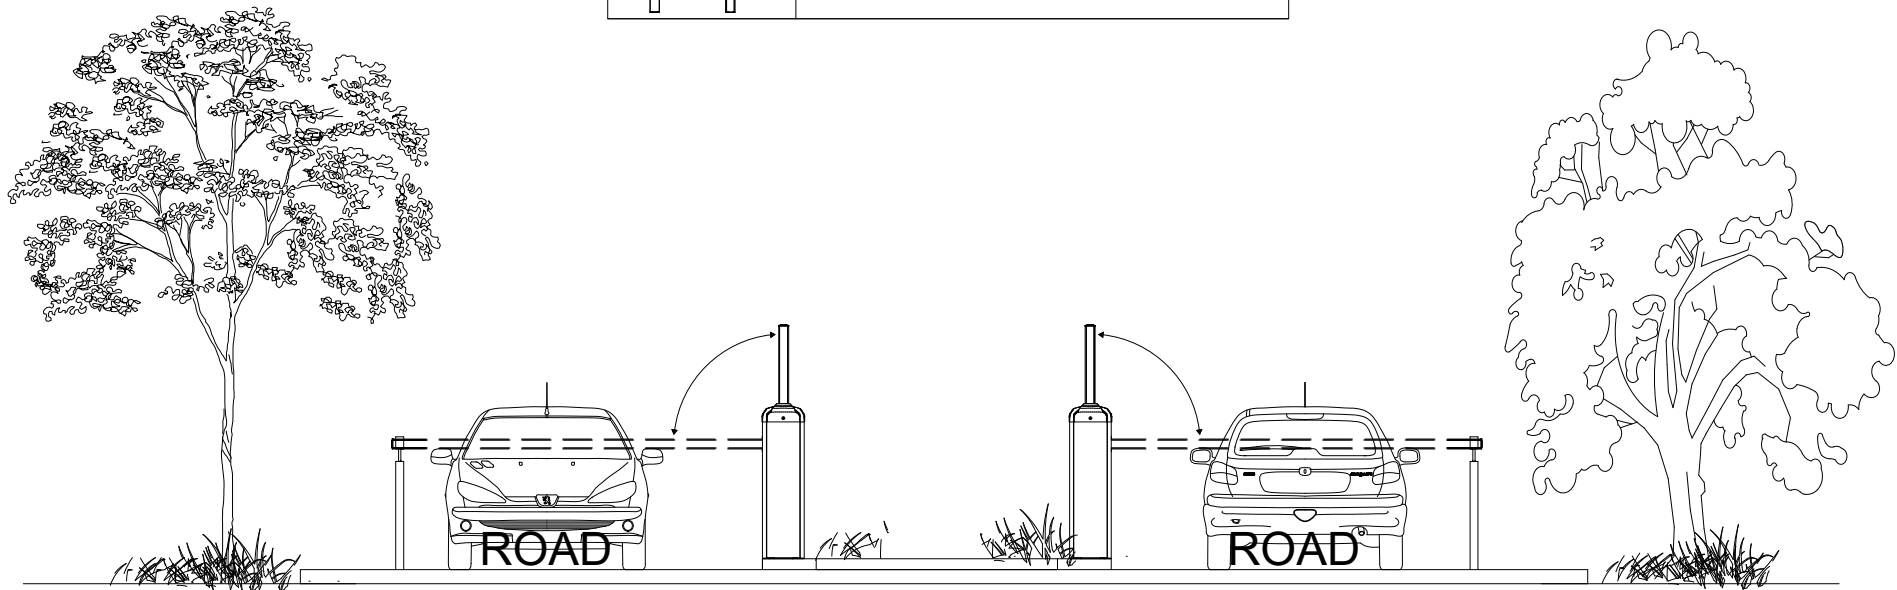

BOOM GATE FRONT VIEW

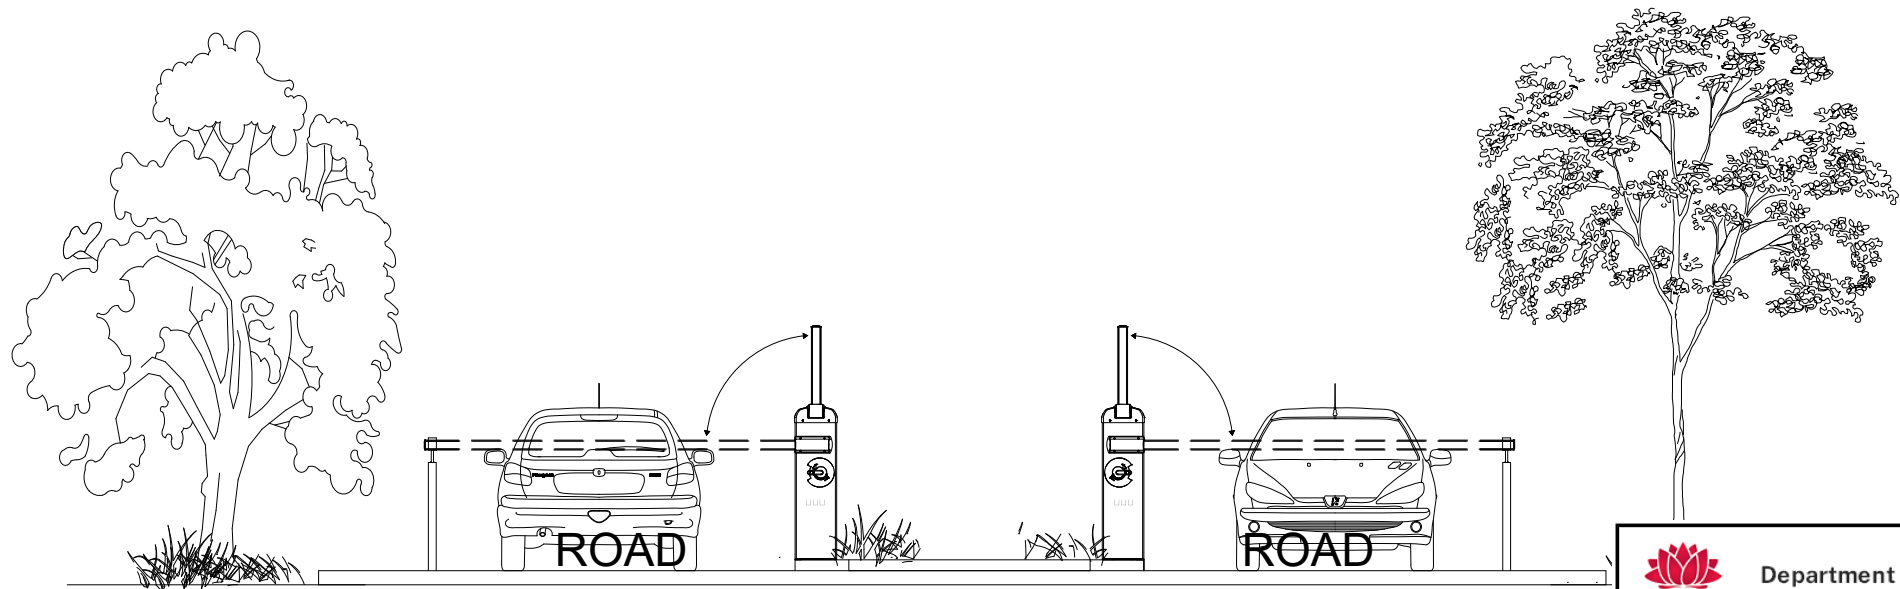

BOOM GATE BACK VIEW



Department of Planning
Housing and Infrastructure

Issued under the Environmental Planning and Assessment Act 1979

Approved Application No 25/4026

Granted on the 19/11/2025

Signed S Butler

Sheet No 6 of 10

Issue Date:07.11.2024		
revision.	date.	amendment.
DRAW ARCHITECTS		
job:		
Project Name:-		
Address ~		
dwg. type:		
dwg. status:		
drawn by	checked by	approved by
scale 1/4":1'-0" size A3		
drawing no. A-01		



Department of Planning
Housing and Infrastructure

Issued under the Environmental Planning and Assessment Act 1979

Approved Application No 25/4026

Granted on the 19/11/2025

Signed S Butler

Sheet No 7 of 10

