




Front Elevation

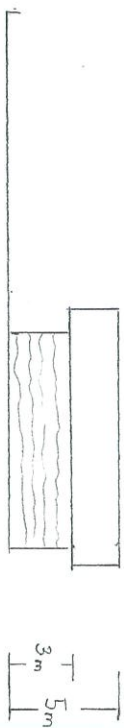

Side Elevation

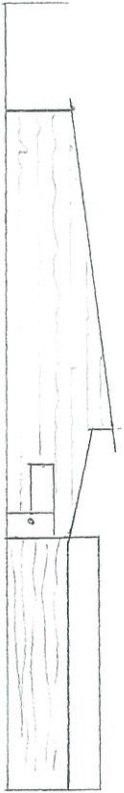

Rear Elevation

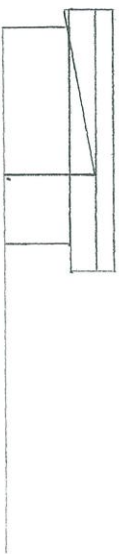

Side Elevation

- Steel Frame and Roof - To Engineer Design
- Concrete Footings + Slabs - To Engineer Design
- External Cladding - Colourbond Sheet

Proposed - Stage 1

- Laundromat
- Pet Wash Bays
- Pet Laundromat
- Vacuum Bays

- At Lot 2611 Mitchell St Jindera
- For Darren Mitsch

Scale
1:250

- Frosted
- Landromate

- At Lot 2.611
Mitchell St Tindera
- For Darren Mitsch


- To Engineer Design
- Concrete Footings & Slabs

11/11/11



→ Metal Colourbond
Cladding

Steel Frame & Roof
To Engineer Design


→ Metal Colourbond Sheet

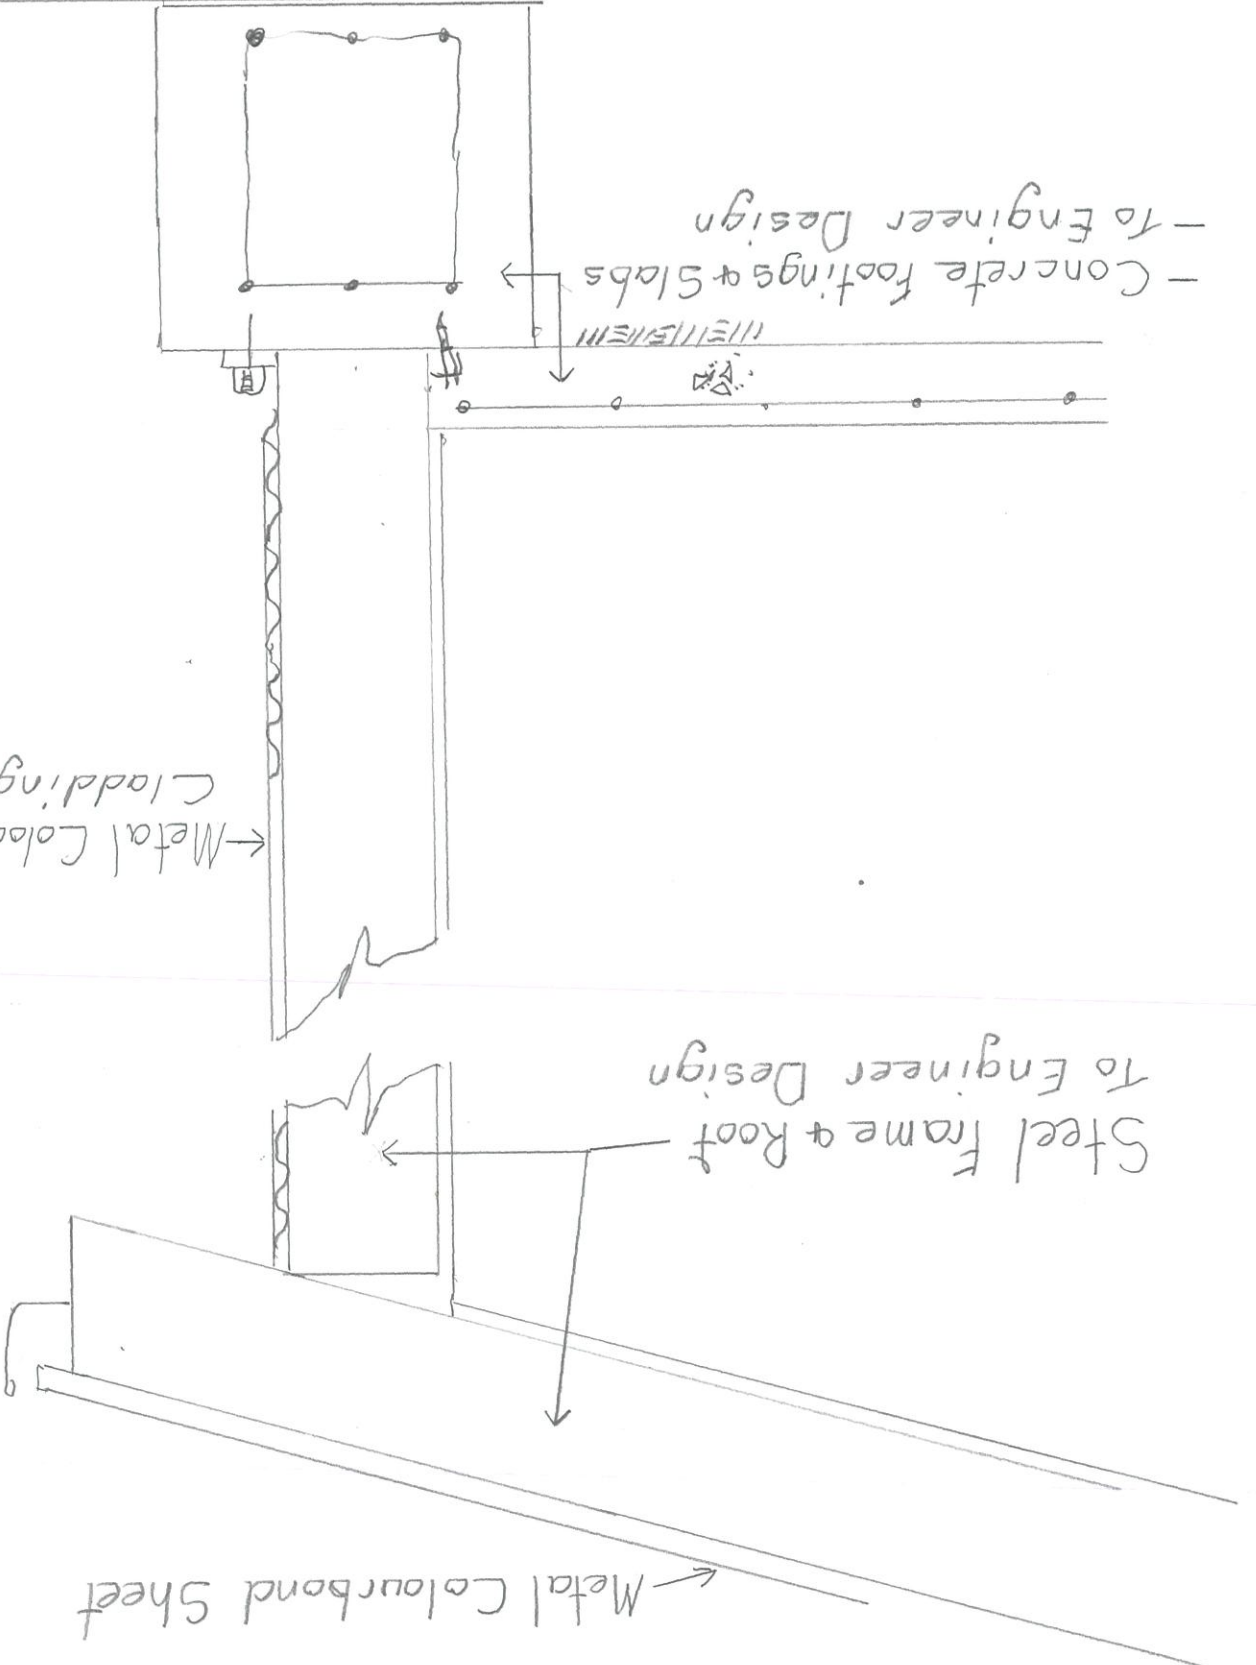


8m
5m

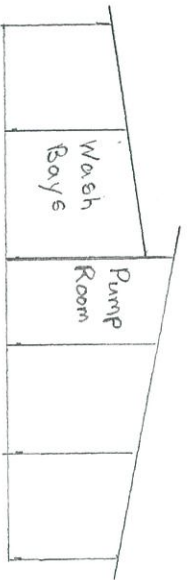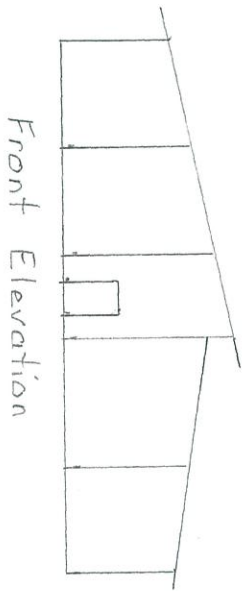

Rear Elevation

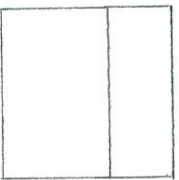

Side Elevation

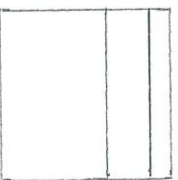


Side Elevation

- Steel Frame & Roof
- To Engineer Design

- Concrete Wall Panels
- To Engineer Design

- Concrete, footings & Slabs
- To Engineer Design

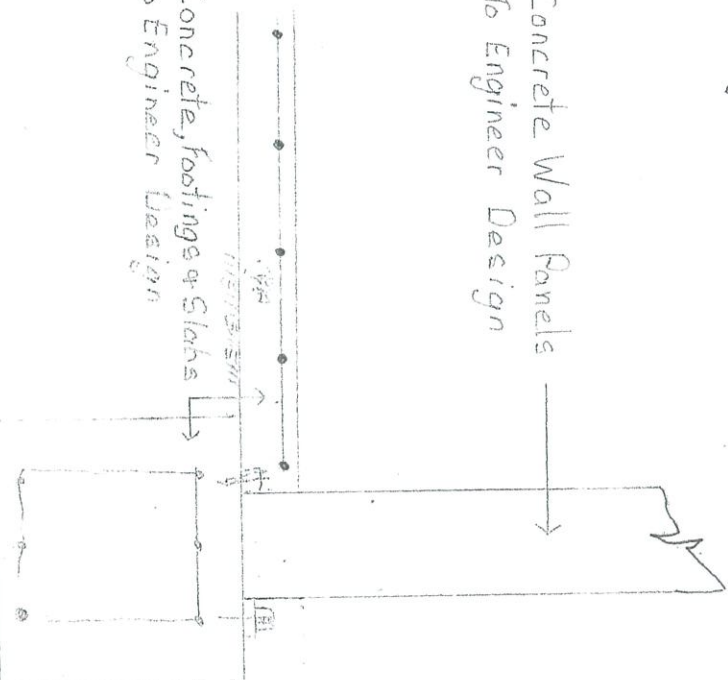

← Metal Colourband Sheet

Proposed - Stage 2

- Vehicle Wash Bays

- At Lot 2611 Mitchell St Jindera
- For Darren Mitsch

180.000 Boundary

86.000 Cottage

106.000 Creek Bank

5m 38000

Trees
Shrubs
to be
planted.

20m
Vegetative
Strip

Oceal

Wattle

Wattle

Existing
Trees

Note.
Creek & All Trees
are to Scale. measured
at existing fence boundaries.




20m
Vegetative
Strip

Existing
Old Fence Post

Existing Trees.
{Gums}

145.00 Creek Bank

172.000 Boundary

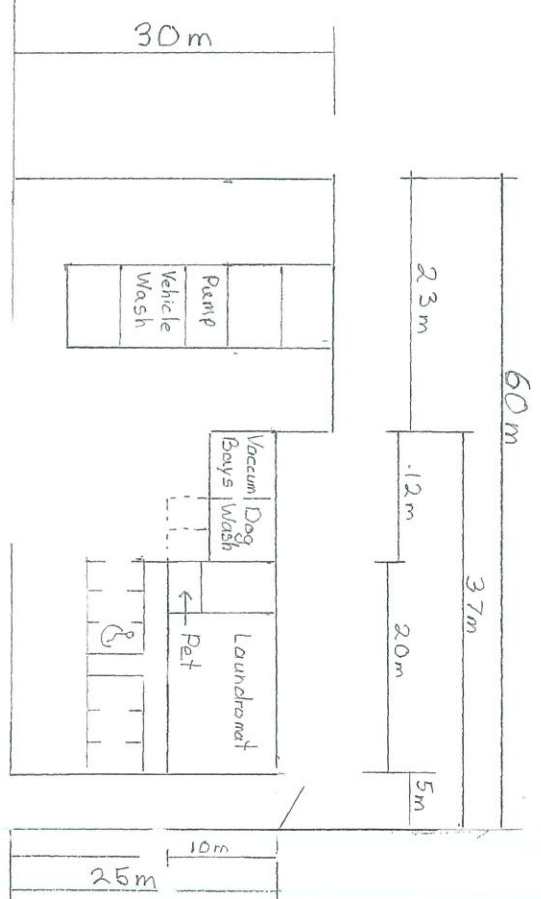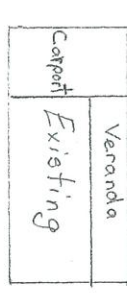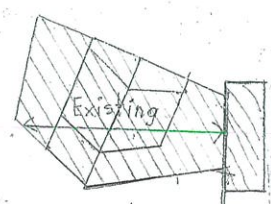

Proposed - Stage 1
- Landrnat - Vehicle Wash Bays
- At Lot 2611 Mitchell St Jindera
Scale 1:500
Mitchell St →