



1 SHADOW DIAGRAM - 21ST JUN 8AM
1 : 250

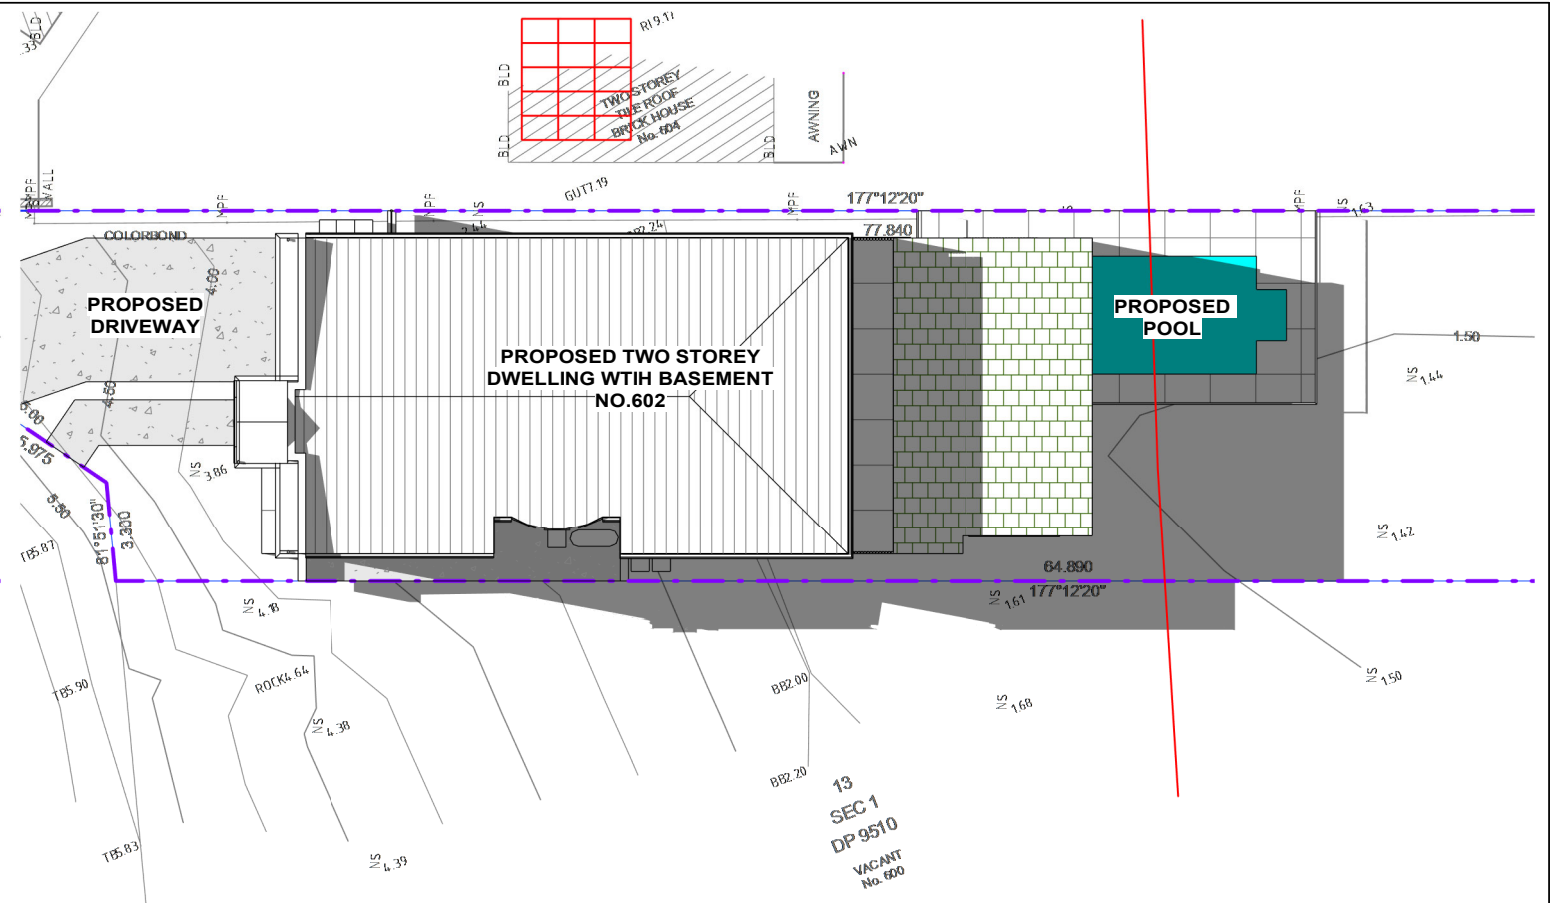

2 SHADOW DIAGRAM - 21ST JUN 12PM
1 : 250

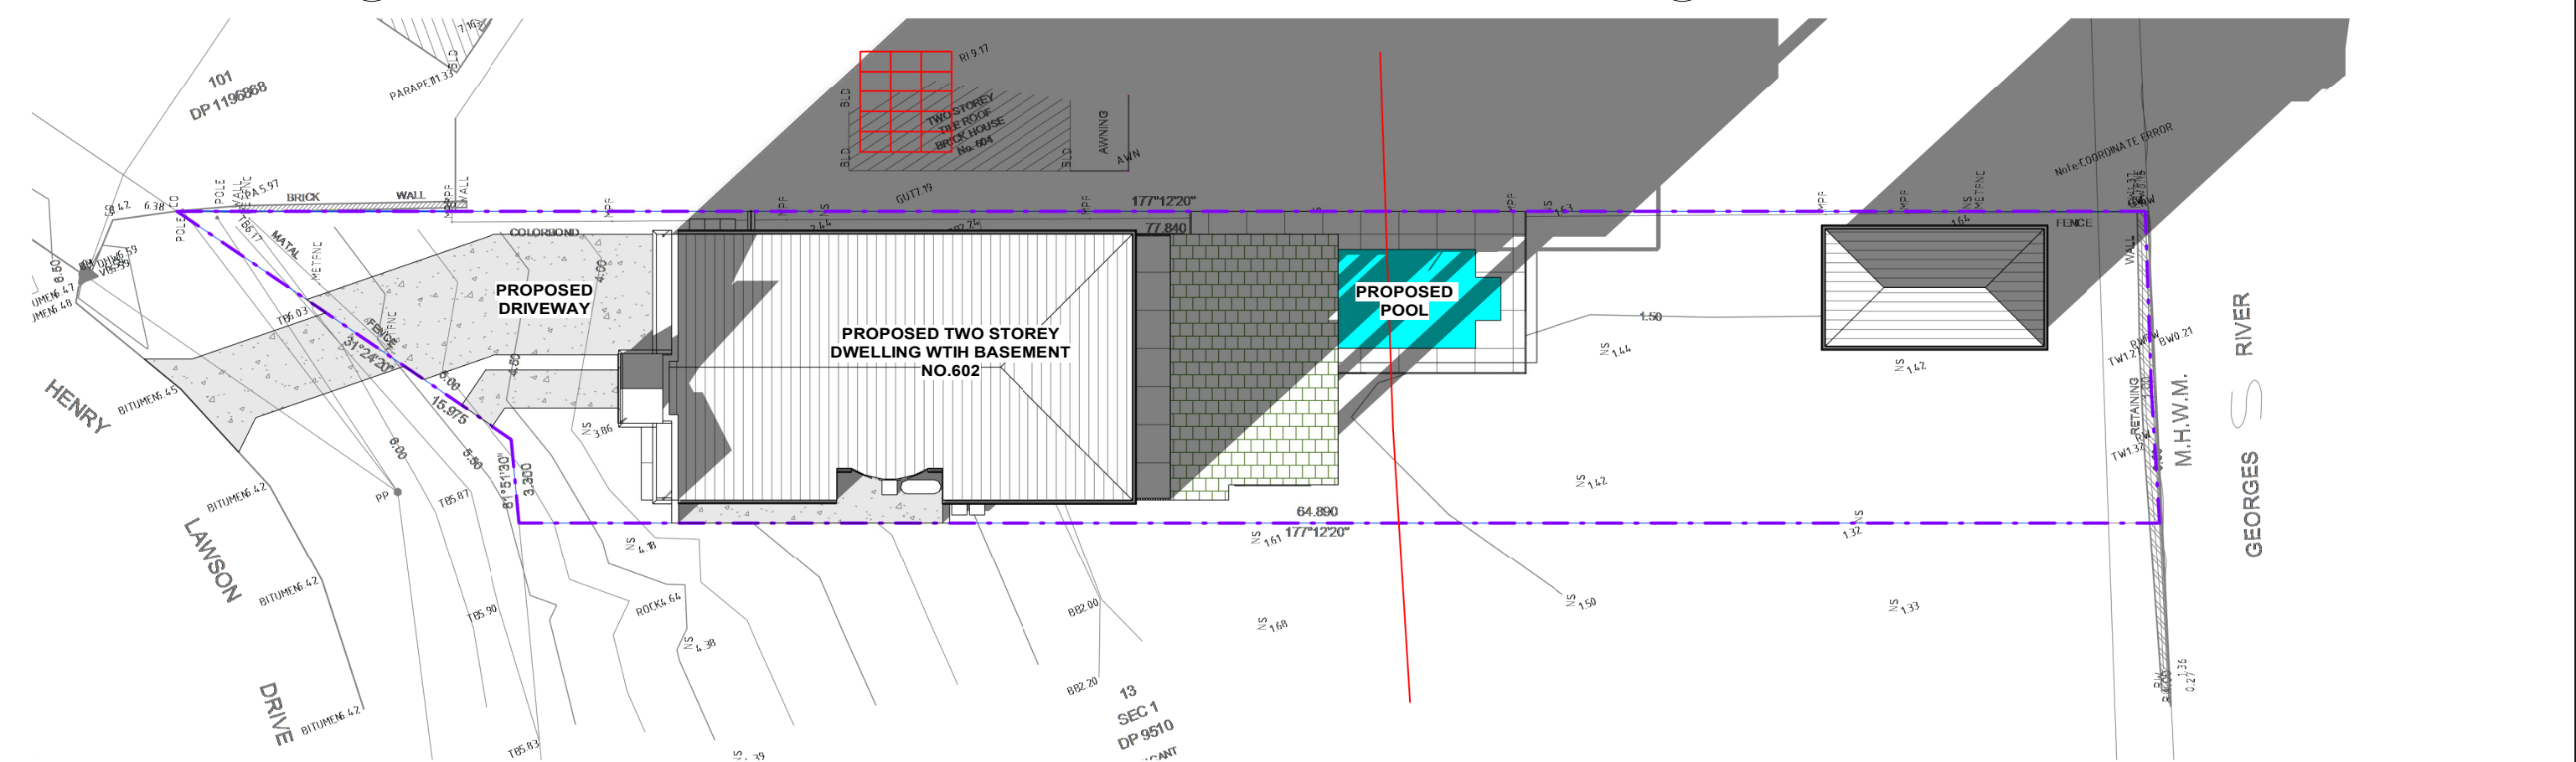

3 SHADOW DIAGRAM - 21ST JUN 4PM
1 : 250

REV	DATE	DESCRIPTION	BY
A	10.03.2025	ISSUED FOR DA	DK

COPYRIGHT
All rights reserved.
These drawings, plans and specifications and the copyright are the property of Nemco Design and must not be used, reproduced or copied wholly or in part without the written permission of Nemco Design.



NEMCO DESIGN
PTY LTD

STRUCTURAL ENGINEERING
& ARCHITECTURAL DESIGN

ADDRESS:
SUITE 4, LEVEL 1,
402-410 CHAPEL RD, BANKSTOWN,
NSW 2200
P: 9709 5555 M: 0422 606 228
E: abraham@nemcodesign.com.au

**PROPOSED THREE STOREY DWELLING WITH
BASEMENT, POOL, CABANA, & BOATSHED**

**602 HENRY LAWSON DR, EAST HILLS
LOT 14, SEC 1, DP 9510**

SHADOW DIAGRAM - 21ST JUN

JOB NUMBER: 22292	DWG NUMBER: A17.01	ORIGINAL SIZE: A3
DESIGNED BY: A.N.	DATE: 14.04.2022	
DRAWN BY: A.N.	SCALE: AS SHOWN	






1

3 HOURS OF SUNLIGHT TO LIVING - 21ST JUN 12PM




2

3 HOURS OF SUNLIGHT TO LIVING - 21ST JUN 1PM

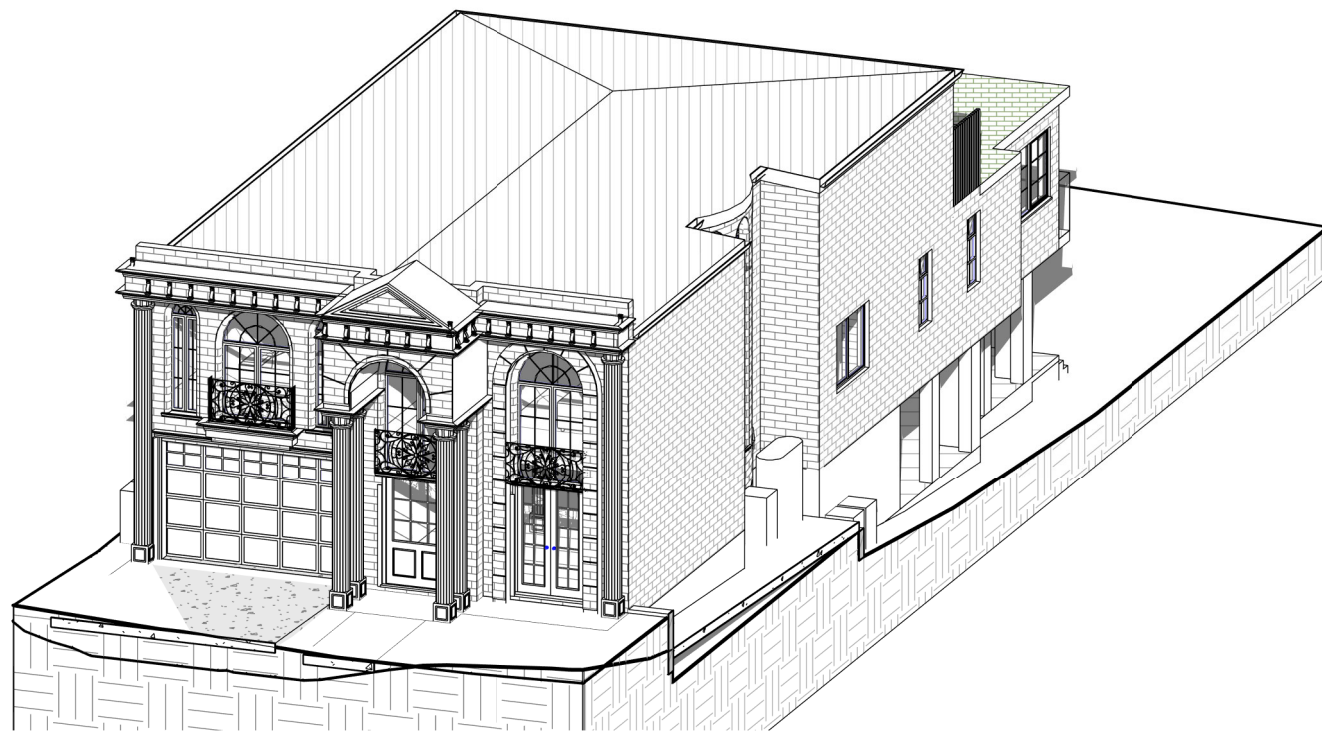

3

3 HOURS OF SUNLIGHT TO LIVING - 21ST JUN 2PM

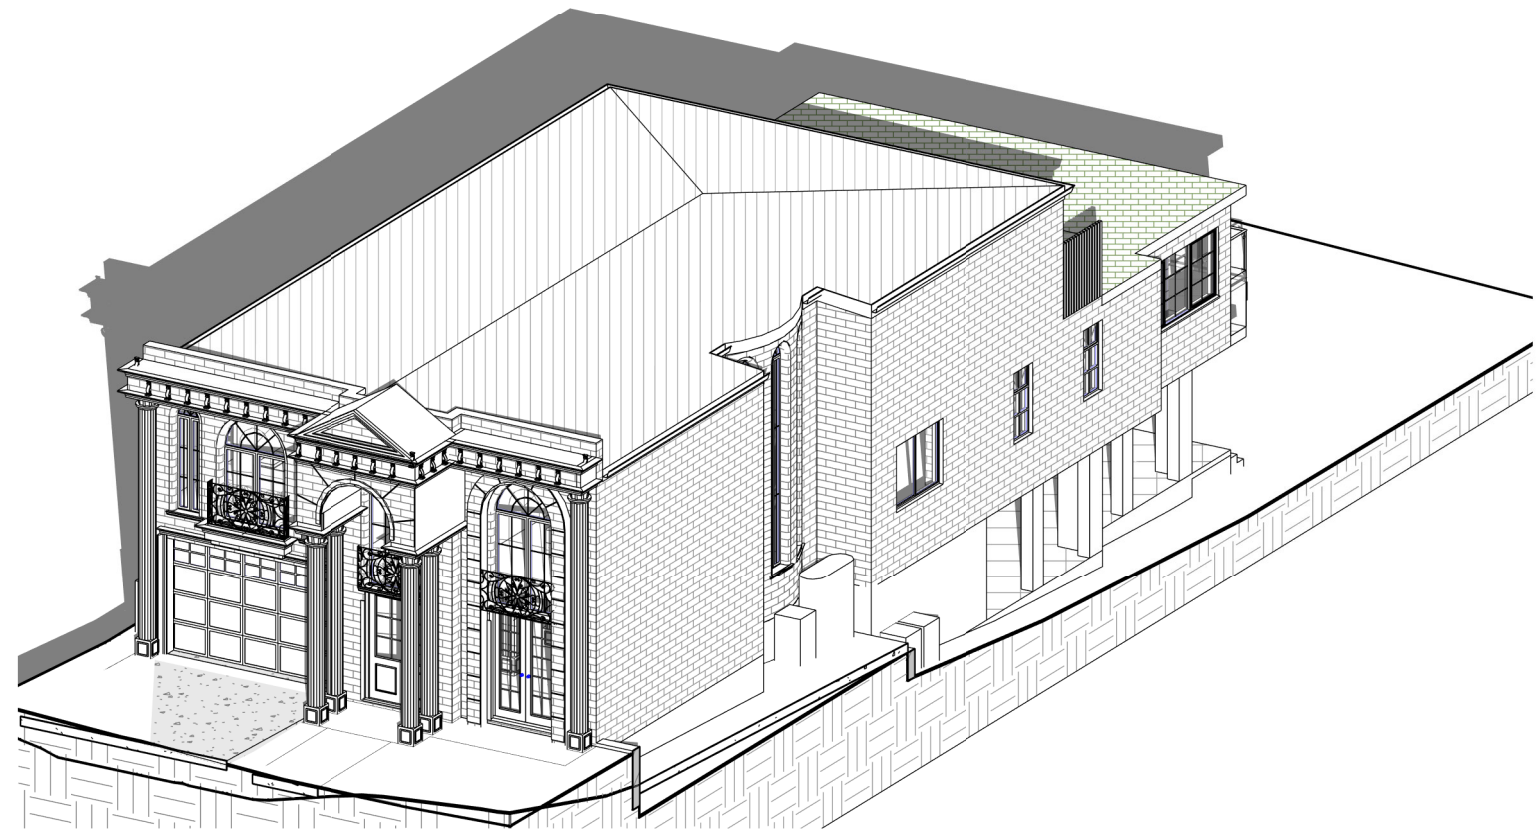

4

3 HOURS OF SUNLIGHT TO LIVING - 21ST JUN 3PM

REV	DATE	DESCRIPTION	BY
A	10.03.2025	ISSUED FOR DA	DK





COPYRIGHT
All rights reserved.
These drawings, plans and specifications
and the copyright are the property of
Nemco Design and must not be used,
reproduced or copied wholly or in part
without the written permission of Nemco
Design.

NEMCO DESIGN
PTY LTD
STRUCTURAL ENGINEERING
& ARCHITECTURAL DESIGN

ADDRESS:
SUITE 4, LEVEL 1,
402-410 CHAPEL RD, BANKSTOWN,
NSW 2200
P: 9709 5555 M: 9422 606 228
E: abraham@nemcodesign.com.au

**PROPOSED THREE STOREY DWELLING WITH
BASEMENT, POOL, CABANA, & BOATSHED**
602 HENRY LAWSON DR, EAST HILLS
LOT 14, SEC 1, DP 9510
**3 HOURS OF SUNLIGHT TO LIVING - 21ST
JUN**

JOB NUMBER: 22292	DWG NUMBER: A17.02	ORIGINAL SIZE: A3
DESIGNED BY: A.N.	DATE: 14.04.2022	
DRAWN BY: A.N.	SCALE: AS SHOWN	

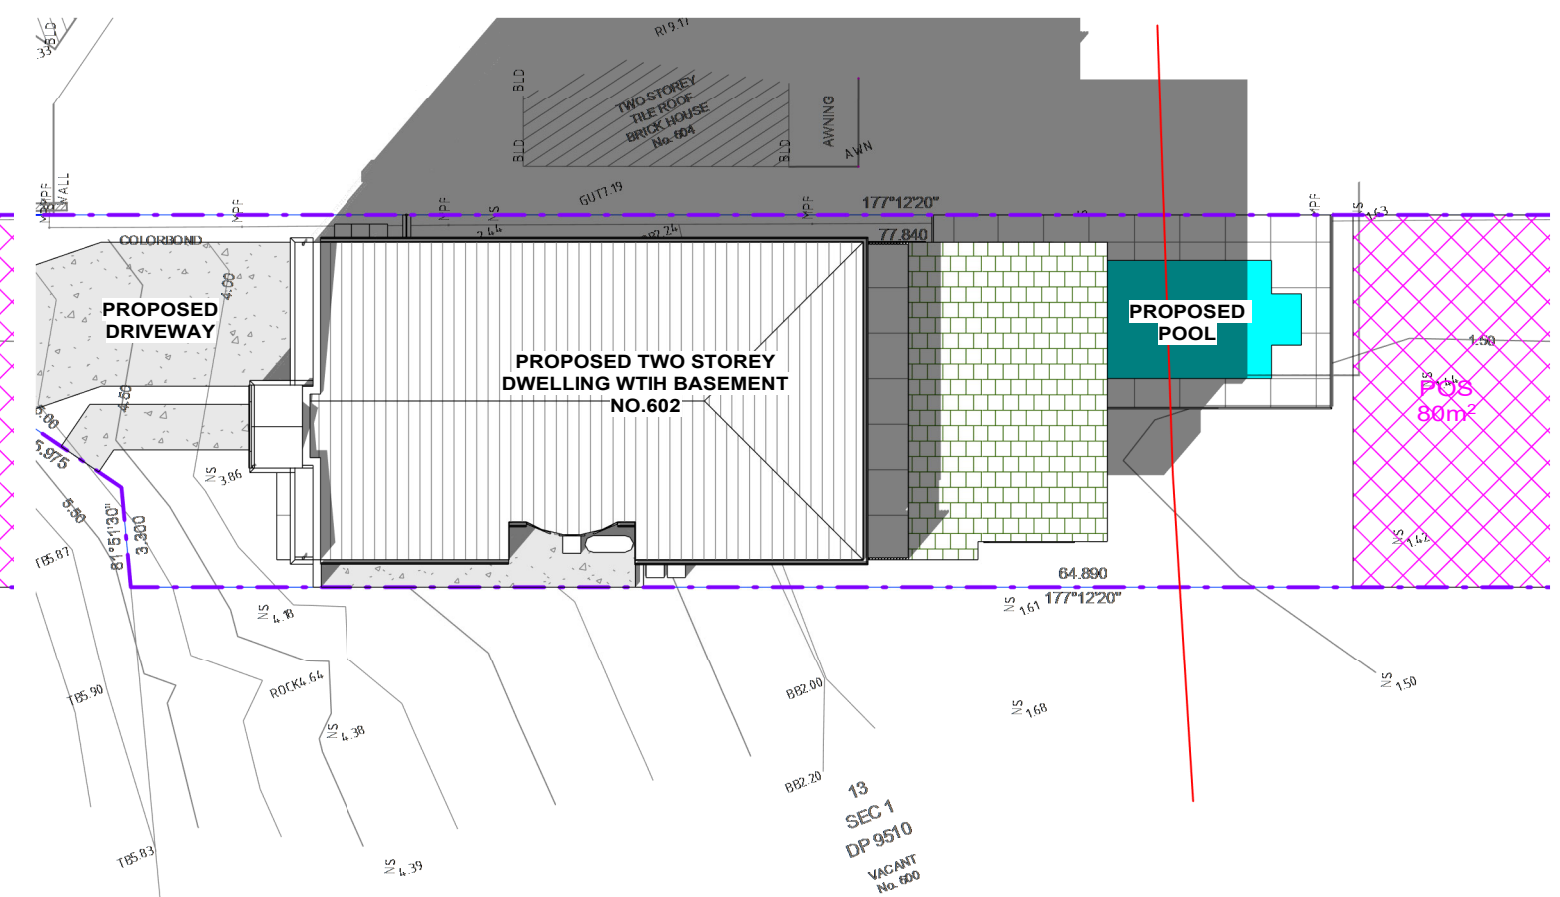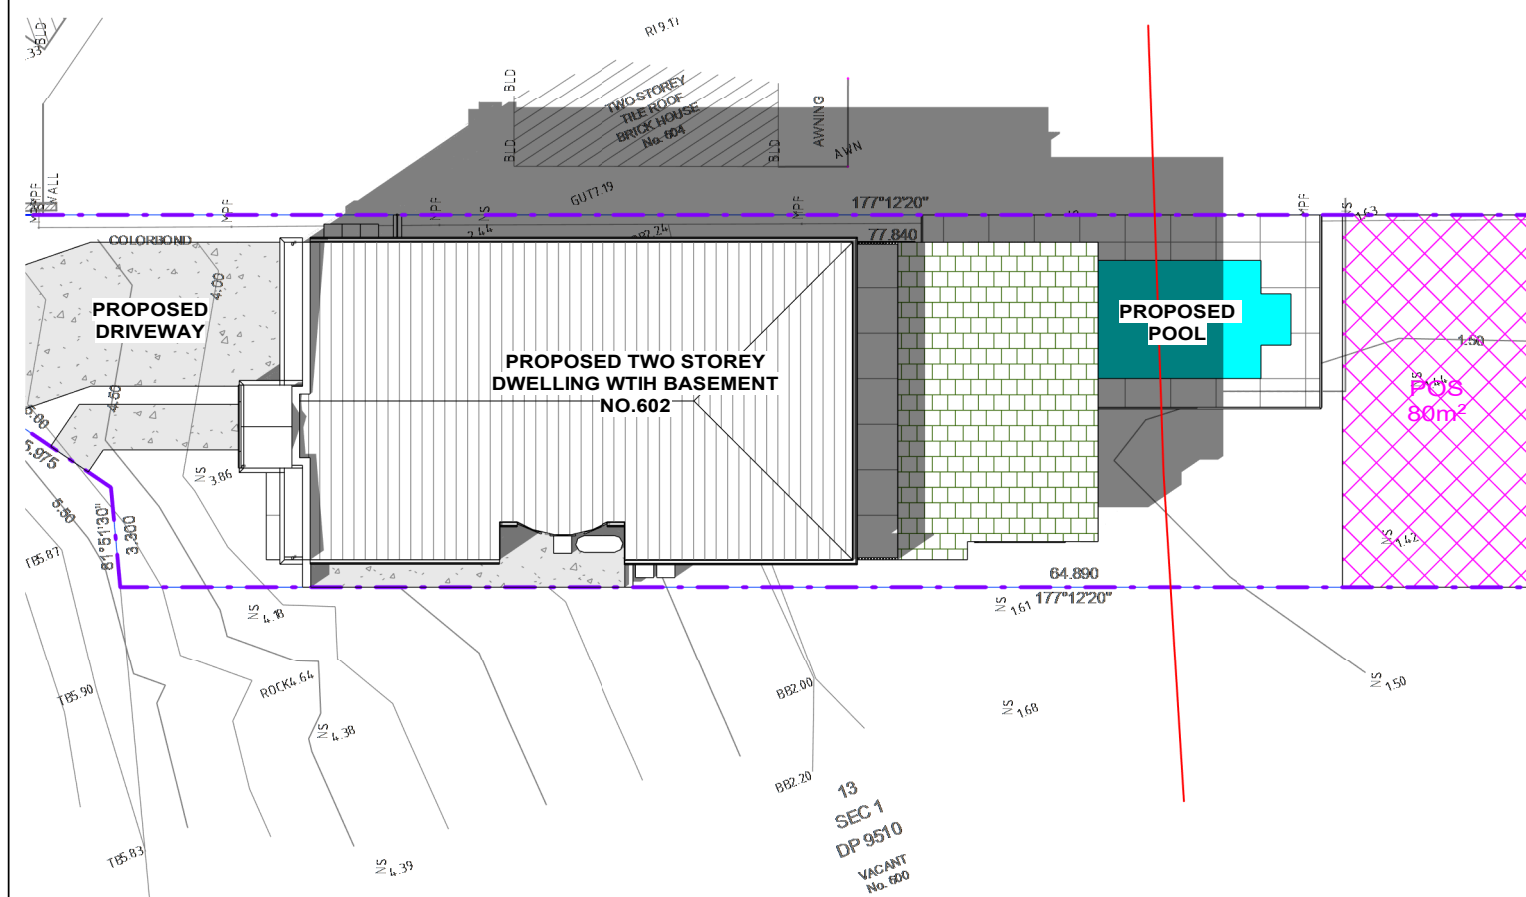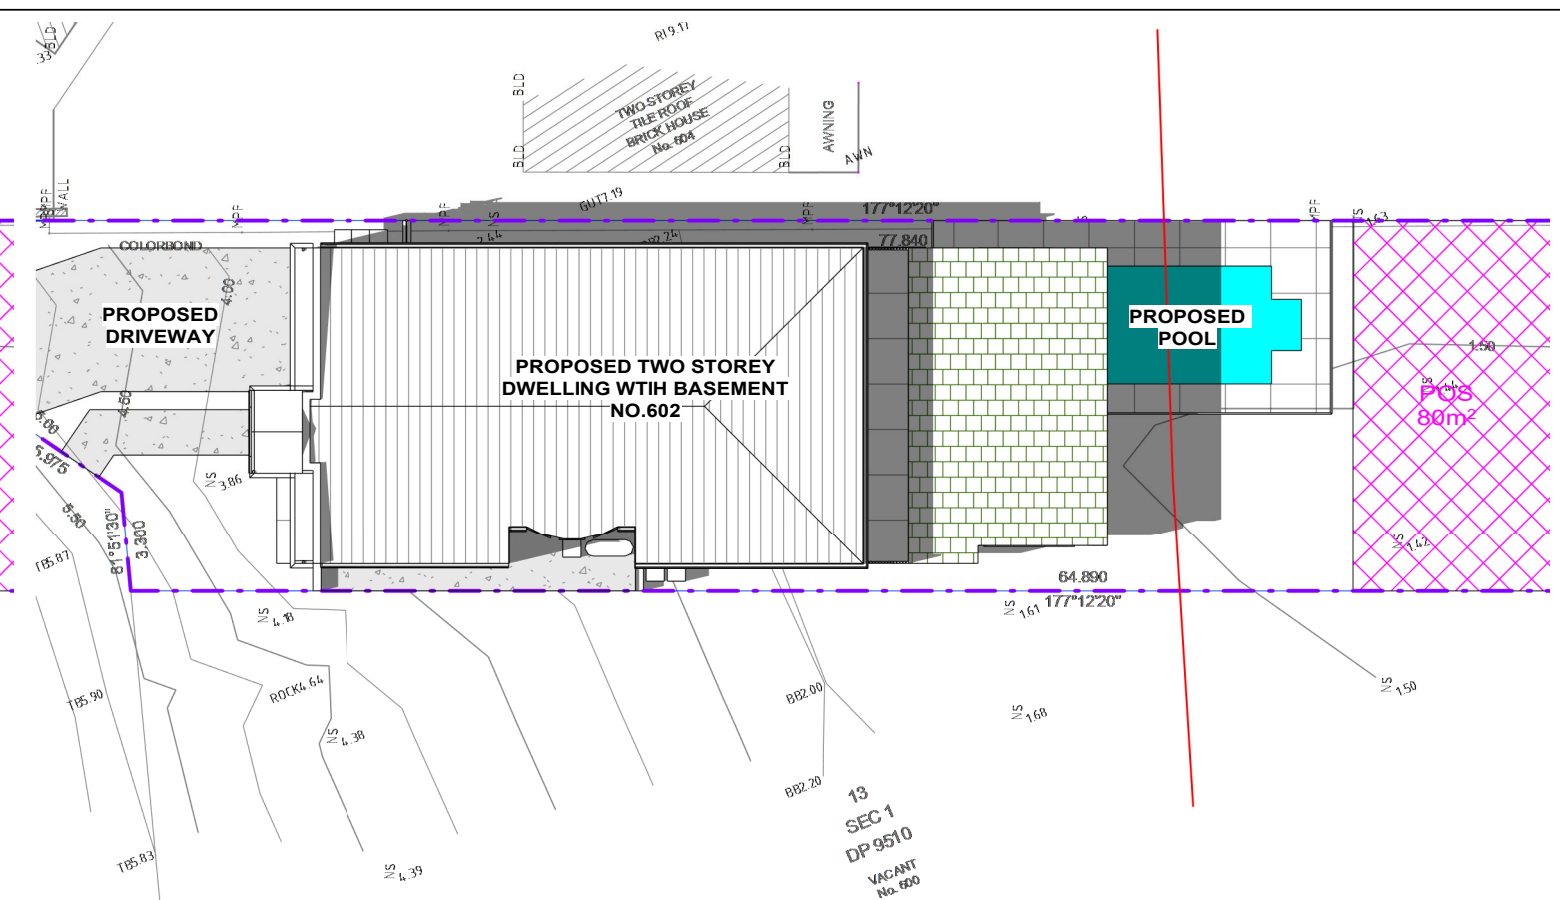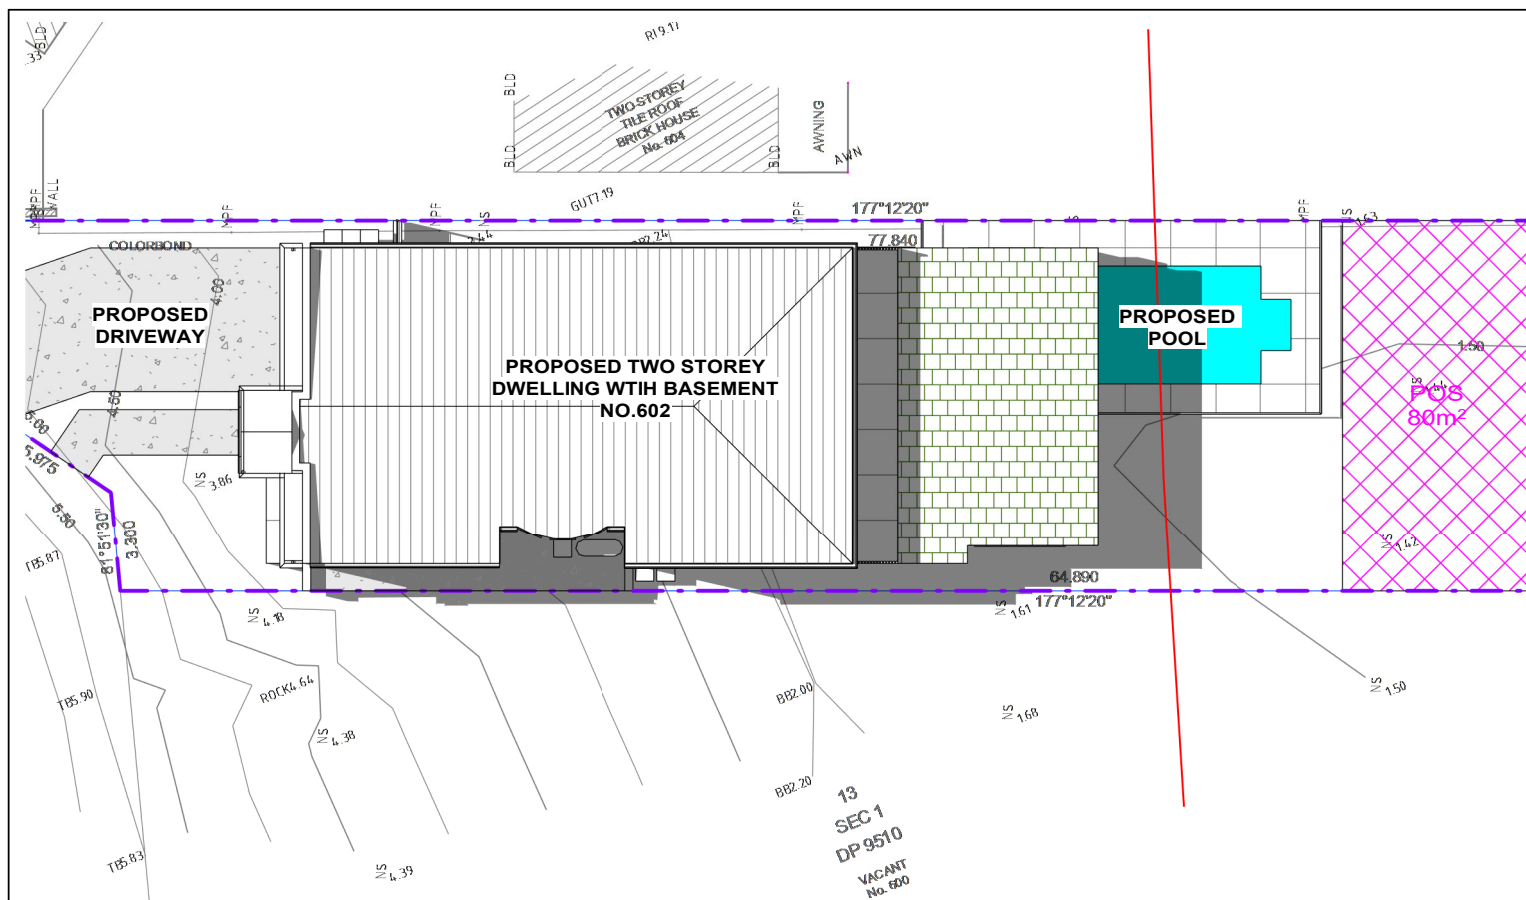

A	10.03.2025	ISSUED FOR DA	DK
REV	DATE	DESCRIPTION	BY


COPYRIGHT
All rights reserved.
These drawings, plans and specifications
and the copyright are the property of
Nemco Design and must not be used,
reproduced or copied wholly or in part
without the written permission of Nemco
Design.



ADDRESS:
SUITE 4, LEVEL 1,
402-410 CHAPEL RD, BANKSTOWN
NSW 2200
P: 9709 5556 M: 0422 606 228
E: abraham@nemcodesign.com.au

PROPOSED THREE STOREY DWELLING WITH BASEMENT, POOL, CABANA, & BOATSHED
602 HENRY LAWSON DR, EAST HILLS
LOT 14, SEC 1, DP 9510

3 HOURS OF SUNLIGHT TO 50% POS - 20TH MAR

JOB NUMBER: 22292	DWG NUMBER: A17.03	ORIGINAL SIZE: A3
DESIGNED BY: A.N.	DATE: 14.04.2022	
DRAWN BY: A.N.	SCALE: AS SHOWN	