


MACQUARIE

ROAD

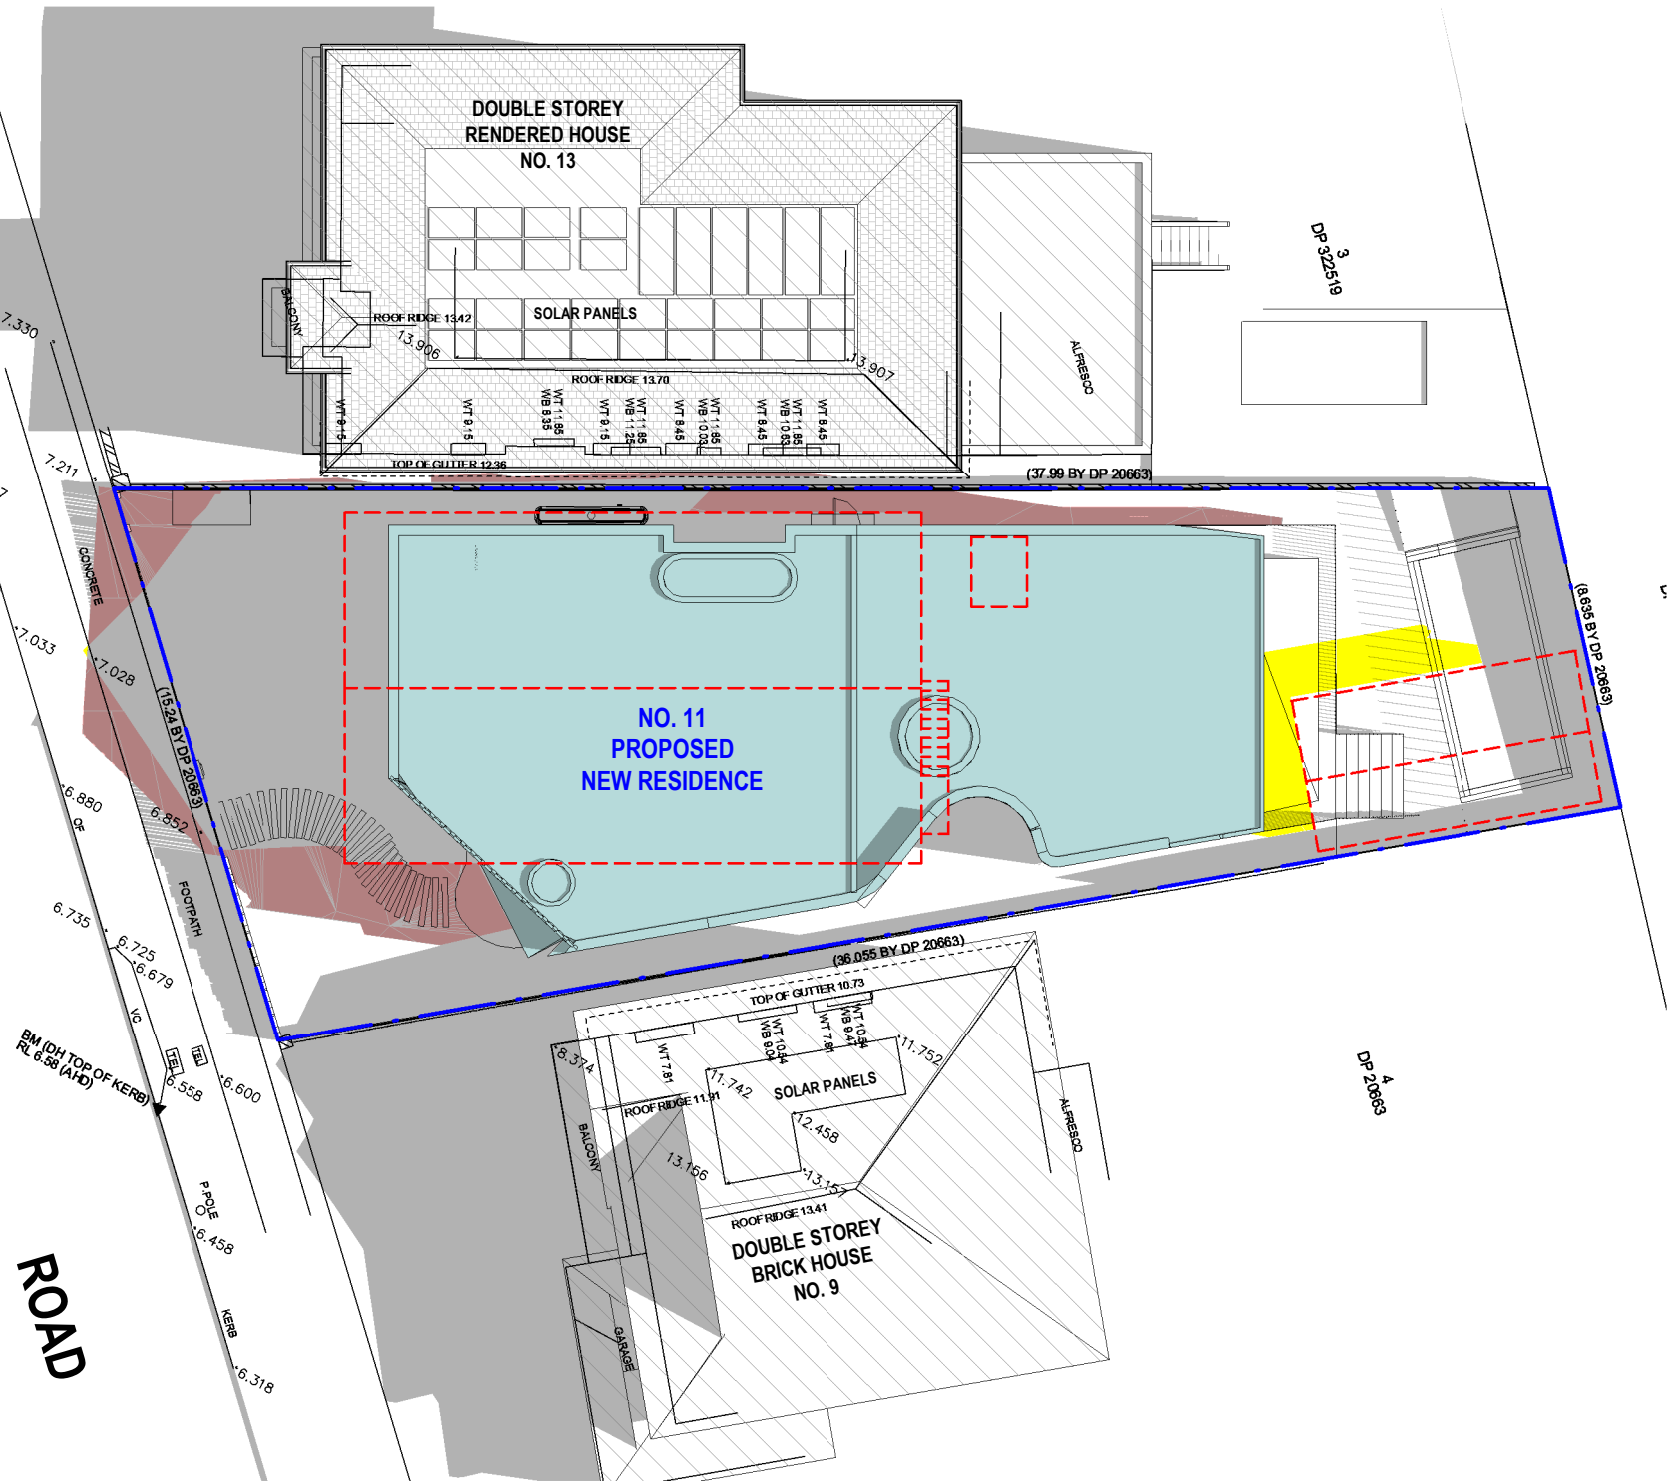

LEGEND:

- DENOTES OUTLINE OF EXISTING STRUCTURES TO BE DEMOLISHED
- DENOTES AREA OF EXISTING & SURROUNDING BUILDING SHADOW
- DENOTES AREA OF PROPOSED NEW RESIDENCE
- DENOTES AREA OF PROPOSED ADDITIONAL BUILDING SHADOW
- DENOTES AREA OF PROPOSED REDUCTION OF BUILDING SHADOW (STRUCTURES TO BE DEMOLISHED)

NOTE:

SHADOWS SHOWN HAVE BEEN COMPILED FROM INFORMATION FROM DETAIL & LEVEL SURVEY BY COMPLETE SURVEYING REF NO. 11 MACQ DATED 15/5/2024 & ARCHITECTURAL PLANS SUPPLIED BY KA DESIGN STUDIO PROJECT NO. 24-07 REV.A DATED 20/11/24

Shadowing June 21st 12.00pm
1 : 200

Cad Draft P/L

ABN 27 083 288 153
SUITE 1, 505 BALMAIN ROAD,
LILYFIELD, NSW
P.O.BOX 446 GLADESVILLE 2111

SHADOW ANALYSIS CONSULTANTS
MOBILE: 0410 699919
info@caddraftnsw.com.au


No.	Description	Date

SHADOW ANALYSIS:
No. 11 MACQUARIE ROAD
EARLWOOD

CLIENT: C/- KA DESIGN STUDIO

Shadowing June 21st 12.00pm

Project number	24-161	A101
Date	26-11-24	
Drawn by	KP	
Checked by	JD	Scale
		1 : 200

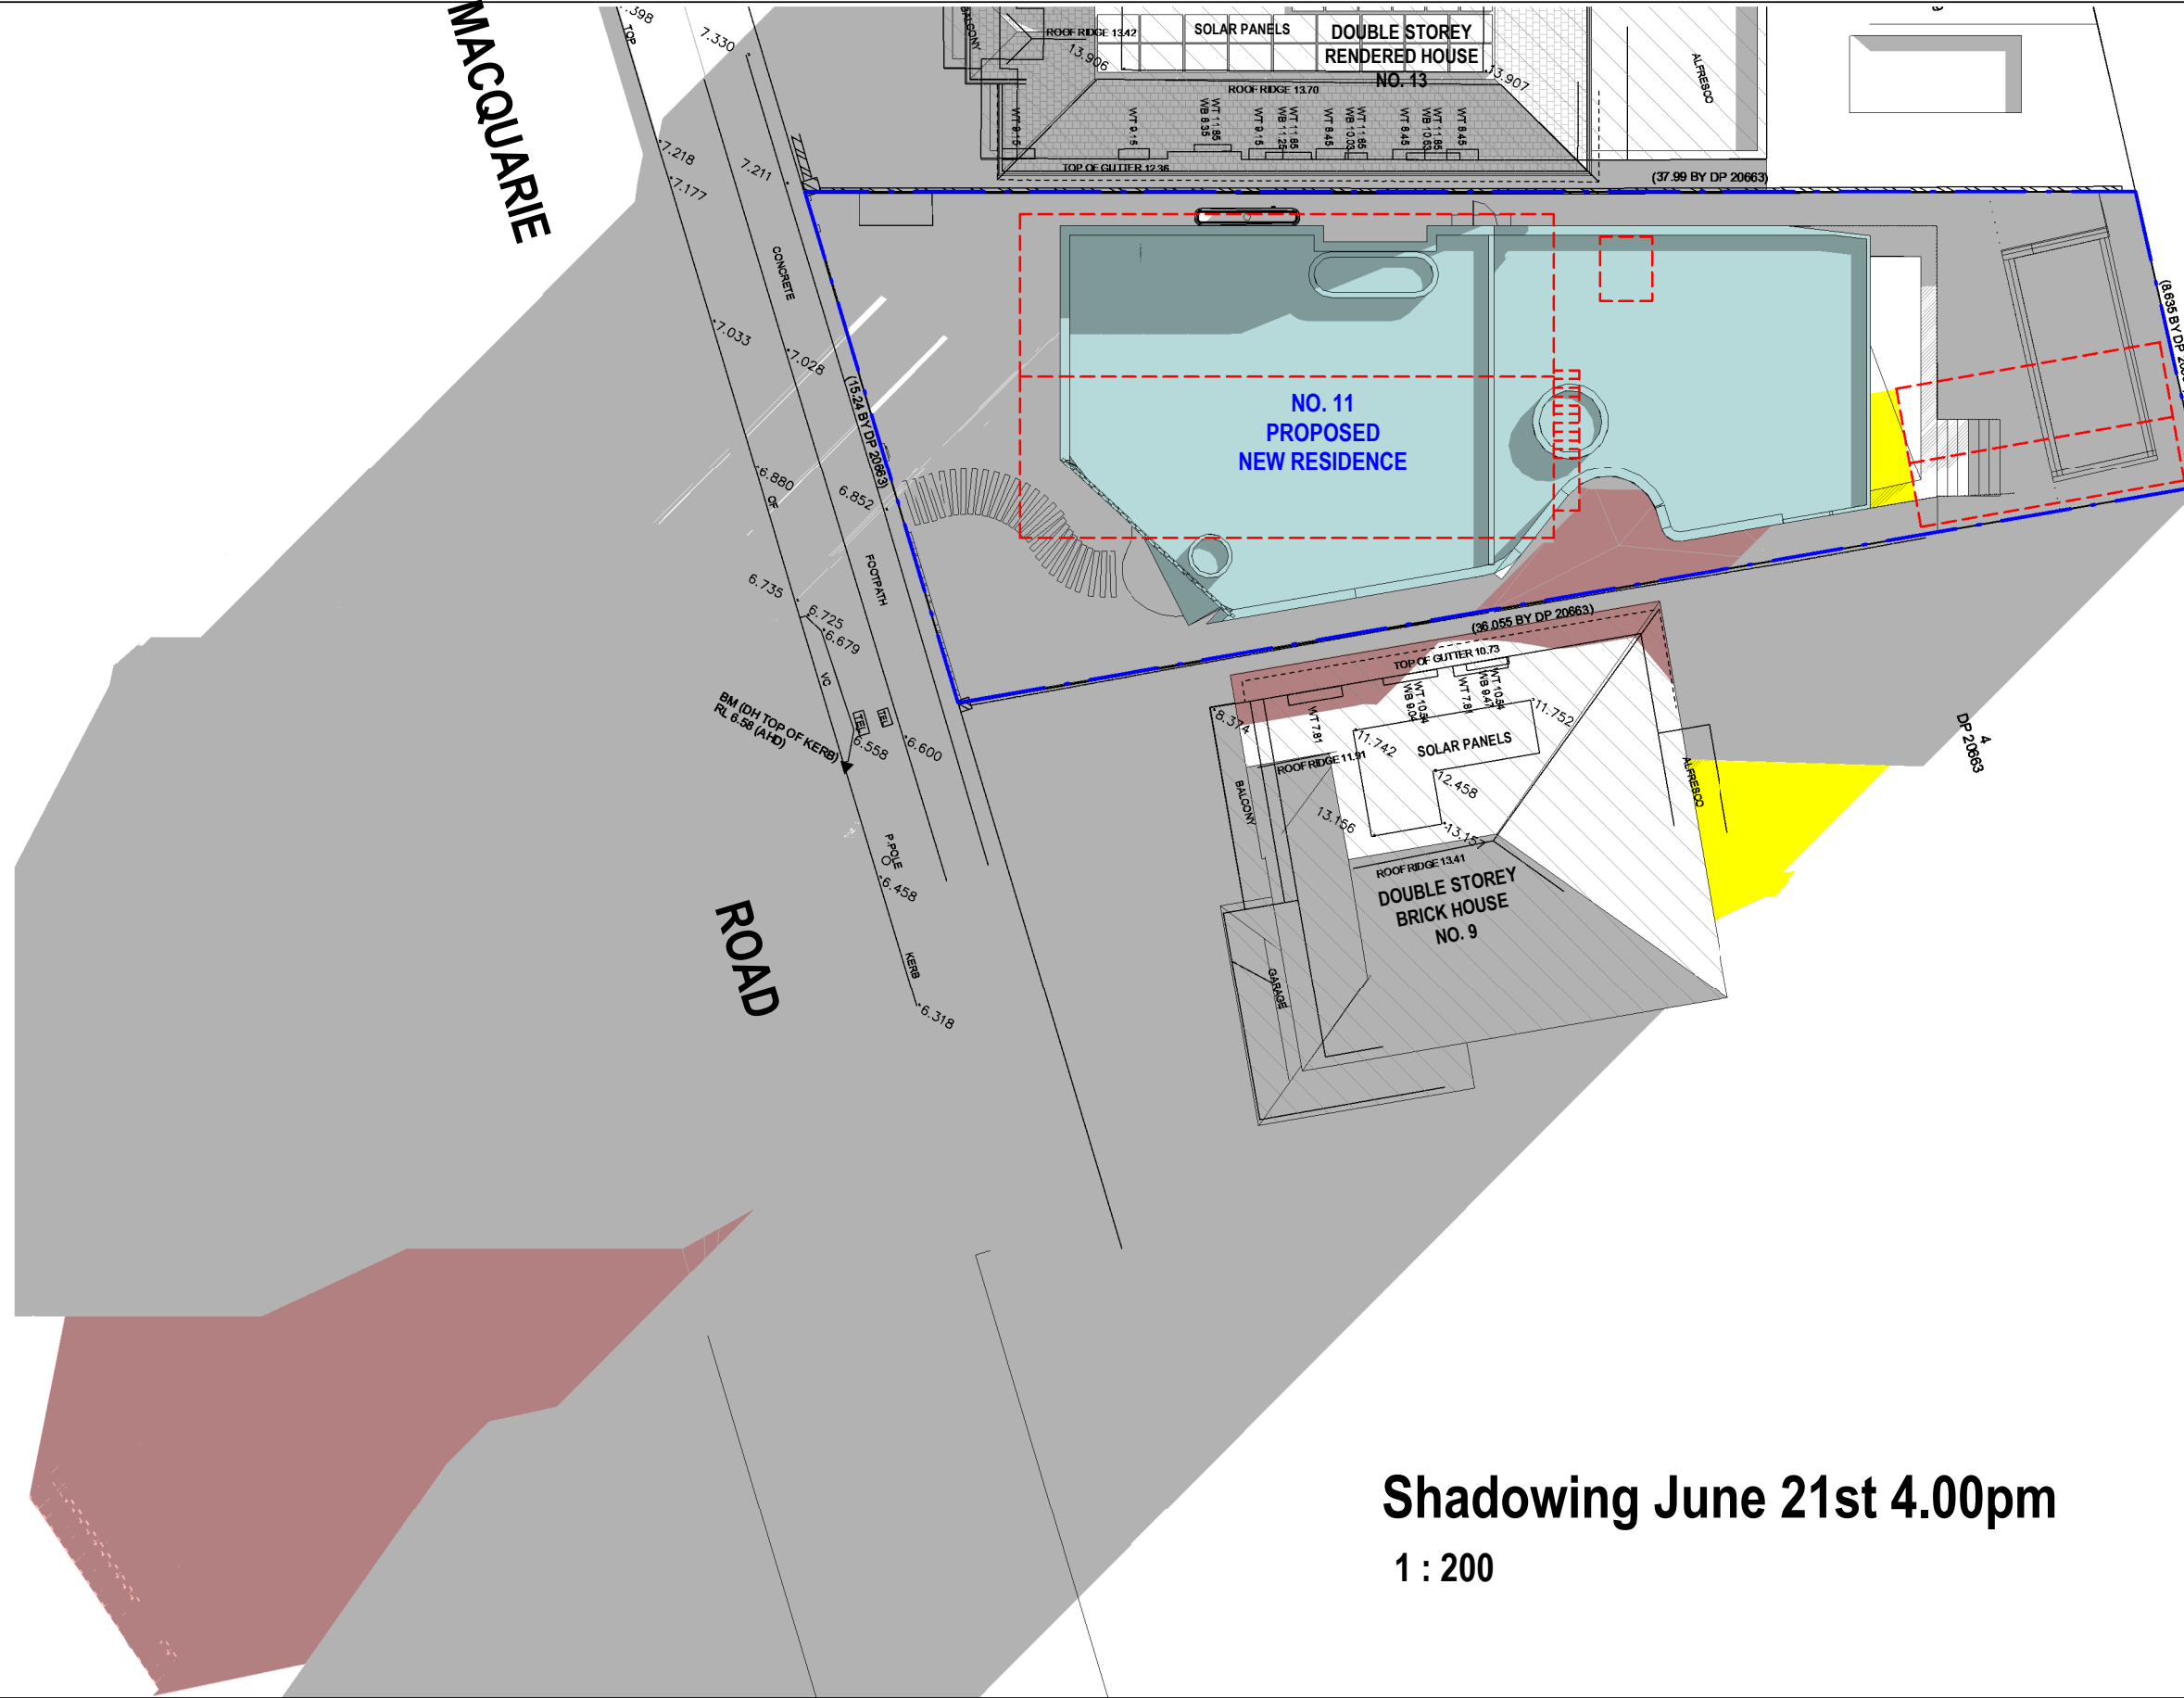


LEGEND:

- DENOTES OUTLINE OF EXISTING STRUCTURES TO BE DEMOLISHED
- DENOTES AREA OF EXISTING & SURROUNDING BUILDING SHADOW
- DENOTES AREA OF PROPOSED NEW RESIDENCE
- DENOTES AREA OF PROPOSED ADDITIONAL BUILDING SHADOW
- DENOTES AREA OF PROPOSED REDUCTION OF BUILDING SHADOW (STRUCTURES TO BE DEMOLISHED)

NOTE:

SHADOWS SHOWN HAVE BEEN COMPILED FROM INFORMATION FROM DETAIL & LEVEL SURVEY BY COMPLETE SURVEYING REF NO. 11 MACQ DATED 15/5/2024 & ARCHITECTURAL PLANS SUPPLIED BY KA DESIGN STUDIO PROJECT NO. 24-07 REV.A DATED 20/11/24

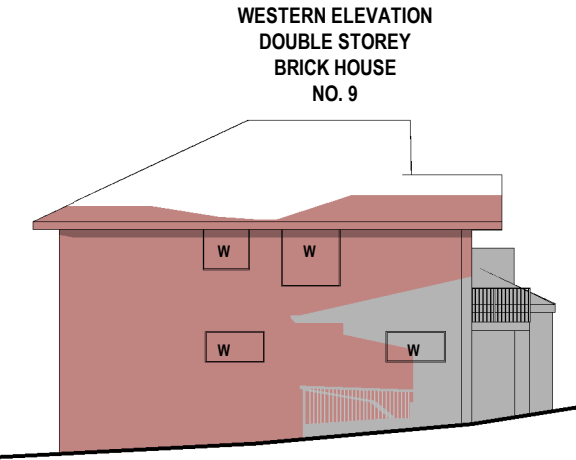

Shadowing June 21st 4.00pm
1 : 200

Cad Draft P/L

ABN 27 083 288 153

SUITE 1, 505 BALMAIN ROAD,
LILYFIELD, NSW
P.O.BOX 446 GLADESVILLE 2111

SHADOW ANALYSIS CONSULTANTS

MOBILE: 0410 699919

info@caddraftnsw.com.au

No.	Description	Date

SHADOW ANALYSIS:
No. 11 MACQUARIE ROAD
EARLWOOD

CLIENT: C/- KA DESIGN STUDIO

Shadowing June 21st 4.00pm

Project number	24-161
Date	26-11-24
Drawn by	KP
Checked by	JD

A102

Scale1 : 200

MACQUARIE

ROAD





LEGEND:

- DENOTES OUTLINE OF EXISTING STRUCTURES TO BE DEMOLISHED
- DENOTES AREA OF EXISTING & SURROUNDING BUILDING SHADOW
- DENOTES AREA OF PROPOSED NEW RESIDENCE
- DENOTES AREA OF PROPOSED ADDITIONAL BUILDING SHADOW
- DENOTES AREA OF PROPOSED REDUCTION OF BUILDING SHADOW (STRUCTURES TO BE DEMOLISHED)

NOTE:

SHADOWS SHOWN HAVE BEEN COMPILED FROM INFORMATION FROM DETAIL & LEVEL SURVEY BY COMPLETE SURVEYING REF NO. 11 MACQ DATED 15/5/2024 & ARCHITECTURAL PLANS SUPPLIED BY KA DESIGN STUDIO PROJECT NO. 24-07 REV.A DATED 20/11/24

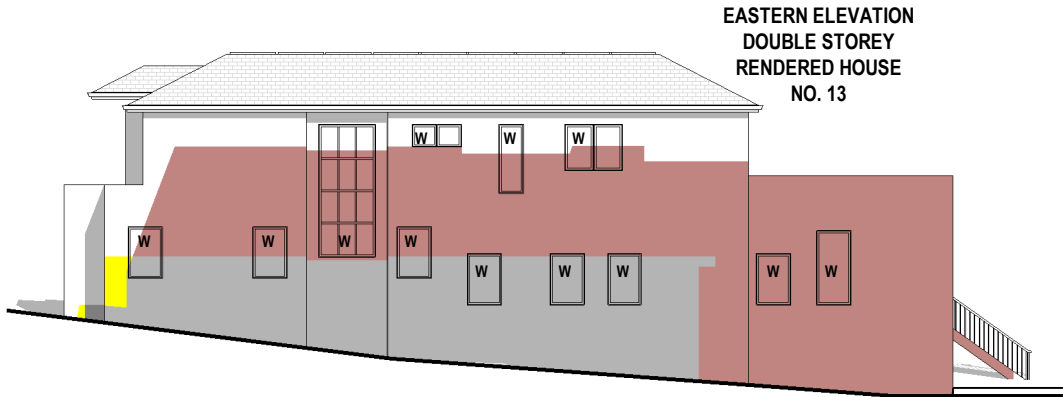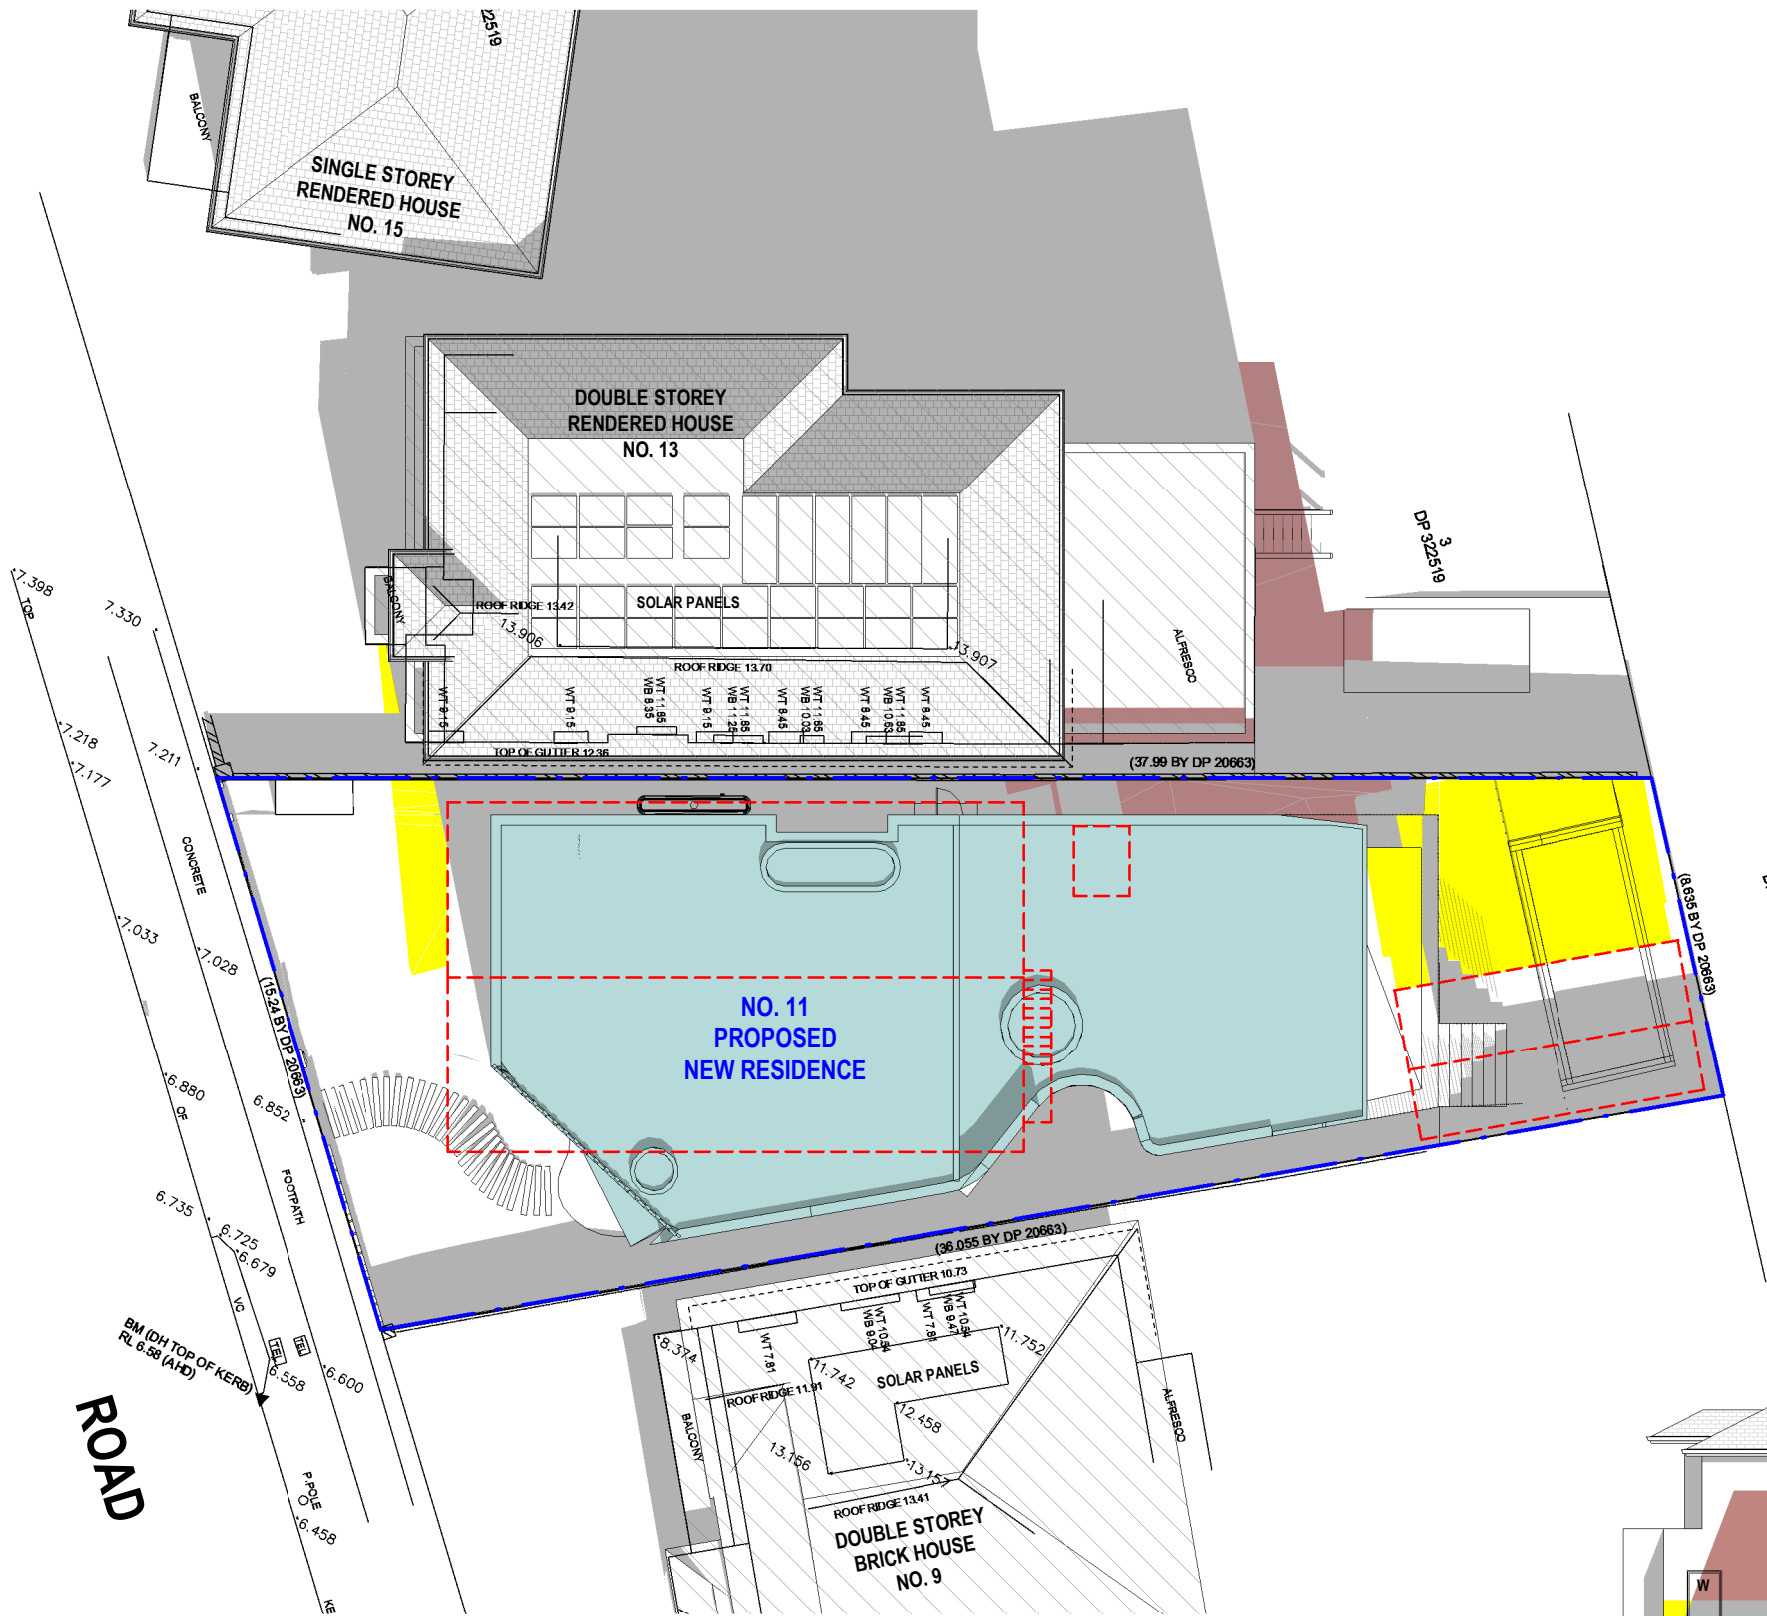

Shadowing Equinox 8.00am
1 : 200

Cad Draft P/L

ABN 27 083 288 153

SUITE 1, 505 BALMAIN ROAD,
LILYFIELD, NSW
P.O.BOX 446 GLADESVILLE 2111

SHADOW ANALYSIS CONSULTANTS

MOBILE: 0410 699919

info@caddraftnsw.com.au

No.	Description	Date

SHADOW ANALYSIS:
No. 11 MACQUARIE ROAD
EARLWOOD


CLIENT: C/- KA DESIGN STUDIO

Shadowing Equinox 8.00am

Project number	24-161	A103	
Date	26-11-24		
Drawn by	KP		
Checked by	JD	Scale	1 : 200

MACQUARIE

ROAD

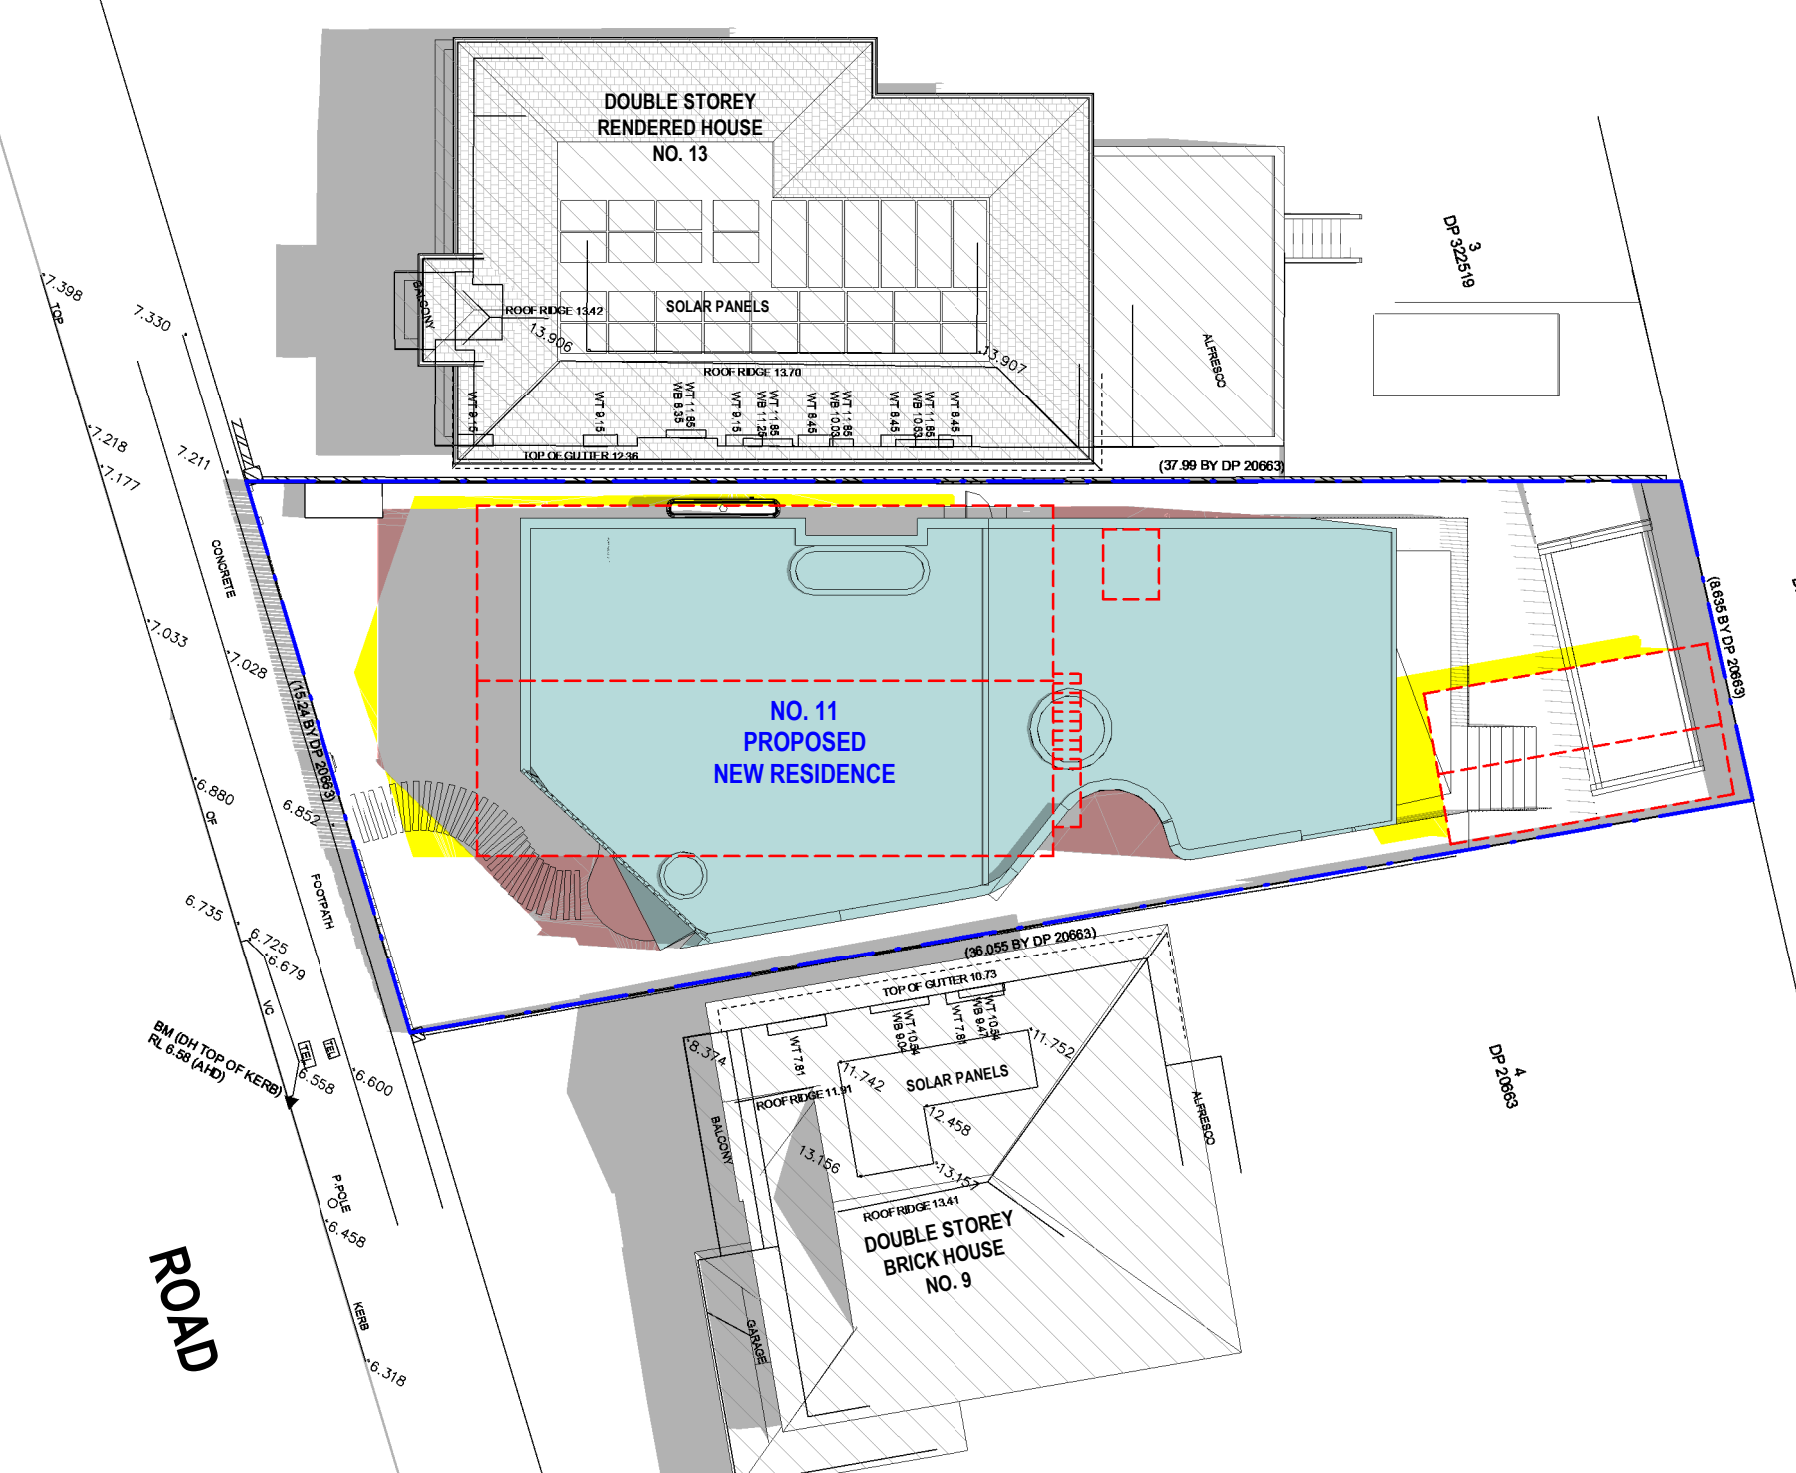

LEGEND:

- DENOTES OUTLINE OF EXISTING STRUCTURES TO BE DEMOLISHED
- DENOTES AREA OF EXISTING & SURROUNDING BUILDING SHADOW
- DENOTES AREA OF PROPOSED NEW RESIDENCE
- DENOTES AREA OF PROPOSED ADDITIONAL BUILDING SHADOW
- DENOTES AREA OF PROPOSED REDUCTION OF BUILDING SHADOW (STRUCTURES TO BE DEMOLISHED)

NOTE:

SHADOWS SHOWN HAVE BEEN COMPILED FROM INFORMATION FROM DETAIL & LEVEL SURVEY BY COMPLETE SURVEYING REF NO. 11 MACQ DATED 15/5/2024 & ARCHITECTURAL PLANS SUPPLIED BY KA DESIGN STUDIO PROJECT NO. 24-07 REV.A DATED 20/11/24

Shadowing Equinox 12.00pm
1 : 200

Cad Draft P/L

ABN 27 083 288 153

SUITE 1, 505 BALMAIN ROAD,
LILYFIELD, NSW
P.O.BOX 446 GLADESVILLE 2111

SHADOW ANALYSIS CONSULTANTS

MOBILE: 0410 699919

info@caddraftnsw.com.au


No.	Description	Date

SHADOW ANALYSIS:
No. 11 MACQUARIE ROAD
EARLWOOD

CLIENT: C/- KA DESIGN STUDIO

Shadowing Equinox 12.00pm

Project number	24-161	A104
Date	26-11-24	
Drawn by	KP	
Checked by	JD	Scale
		1 : 200

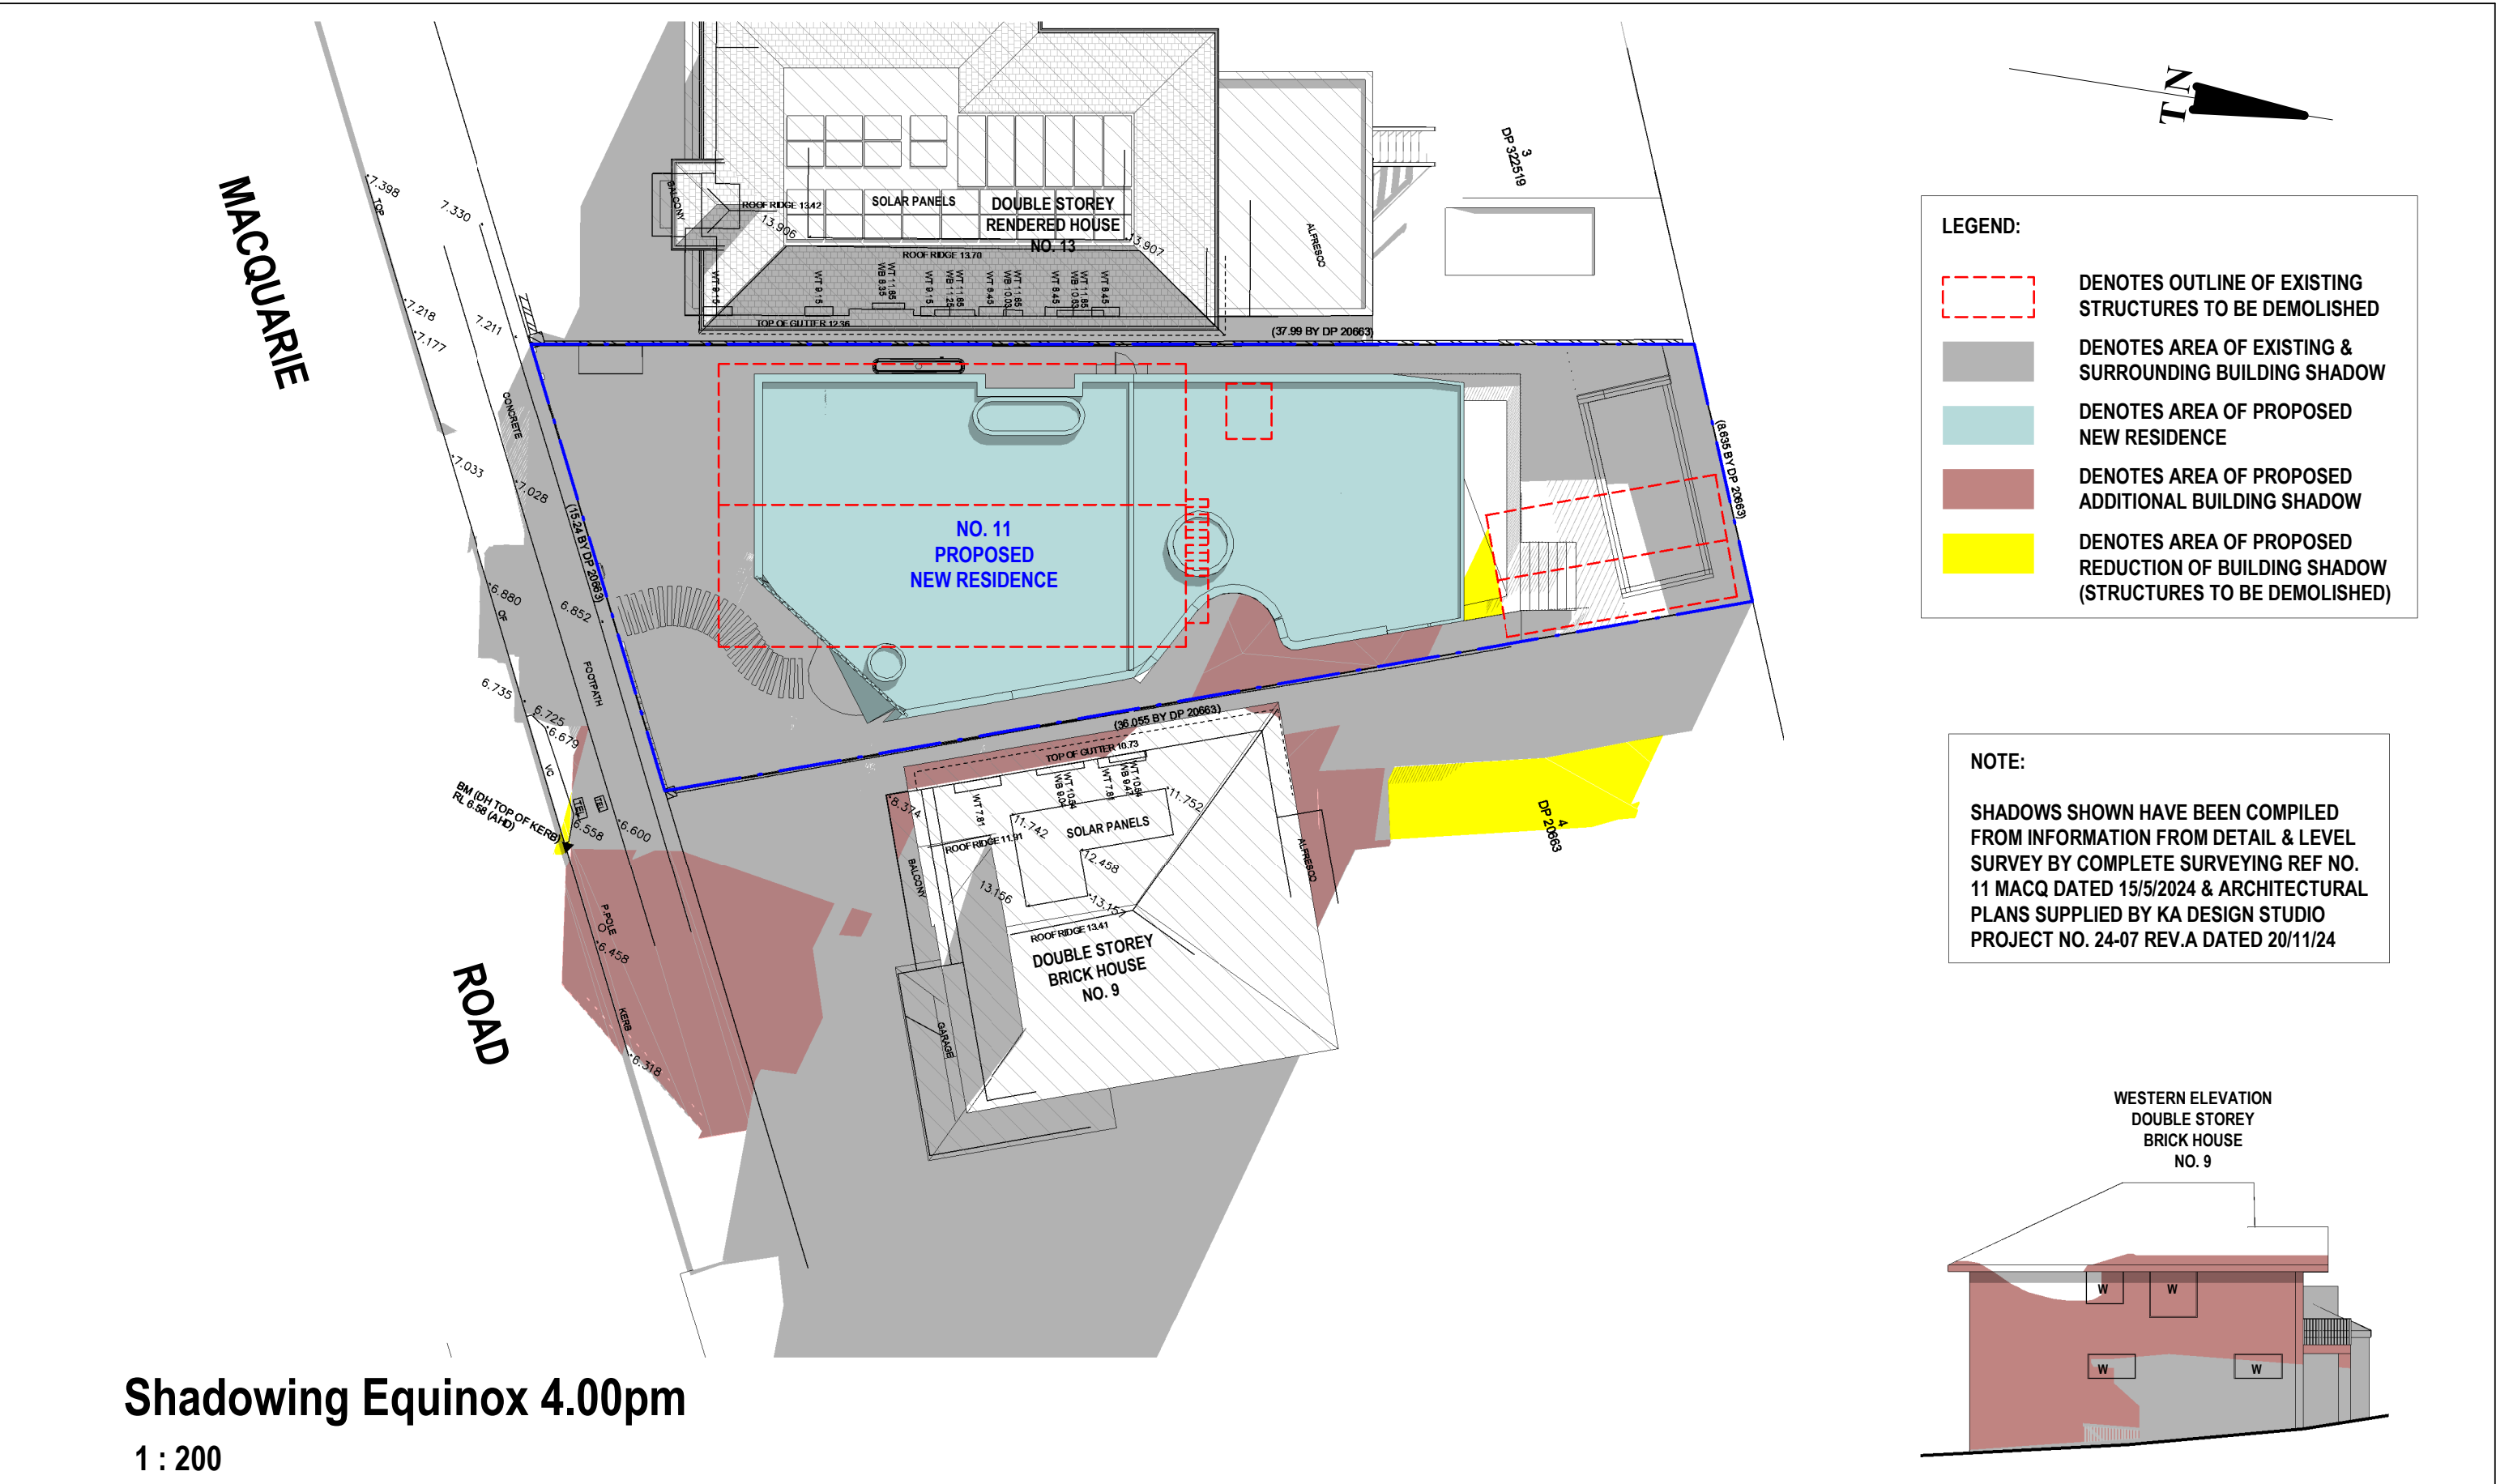

Cad Draft P/L

ABN 27 083 288 153

SUITE 1, 505 BALMAIN ROAD,
LILYFIELD, NSW
P.O.BOX 446 GLADESVILLE 2111

SHADOW ANALYSIS CONSULTANTS

MOBILE: 0410 699919

info@caddraftnsw.com.au

No.	Description	Date

SHADOW ANALYSIS:
No. 11 MACQUARIE ROAD
EARLWOOD


CLIENT: C/- KA DESIGN STUDIO

Shadowing Equinox 4.00pm


Project number	24-161
Date	26-11-24
Drawn by	KP
Checked by	JD

A105

Scale1 : 200

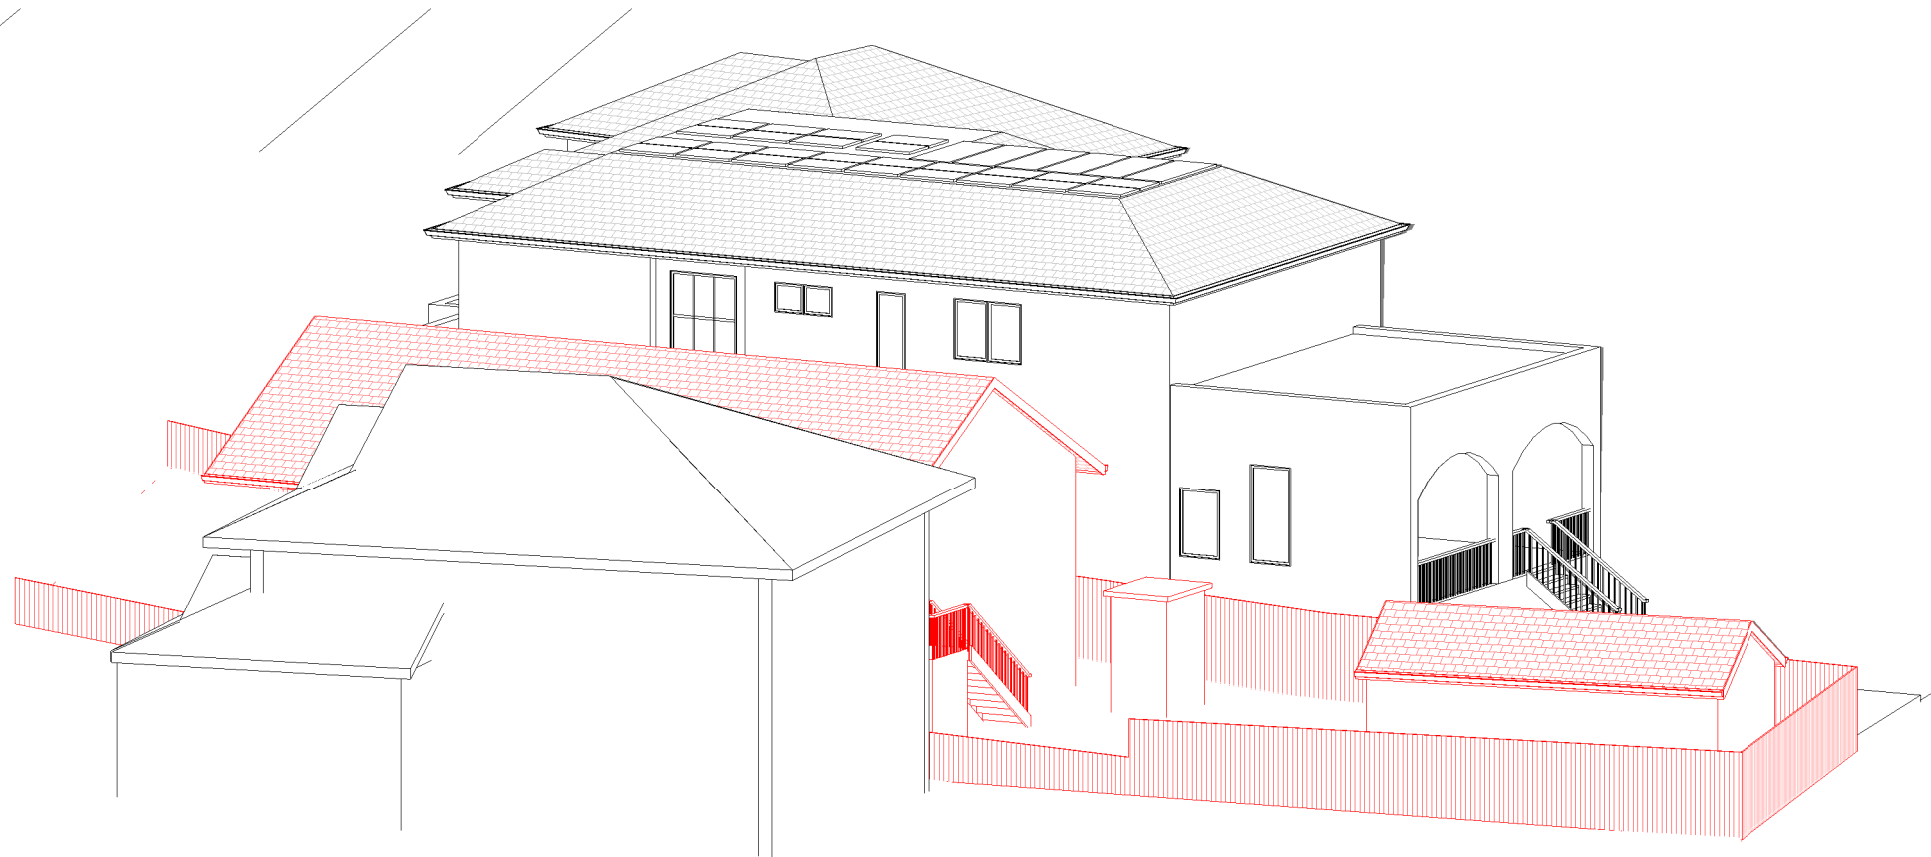

June 21st 8.00am Existing

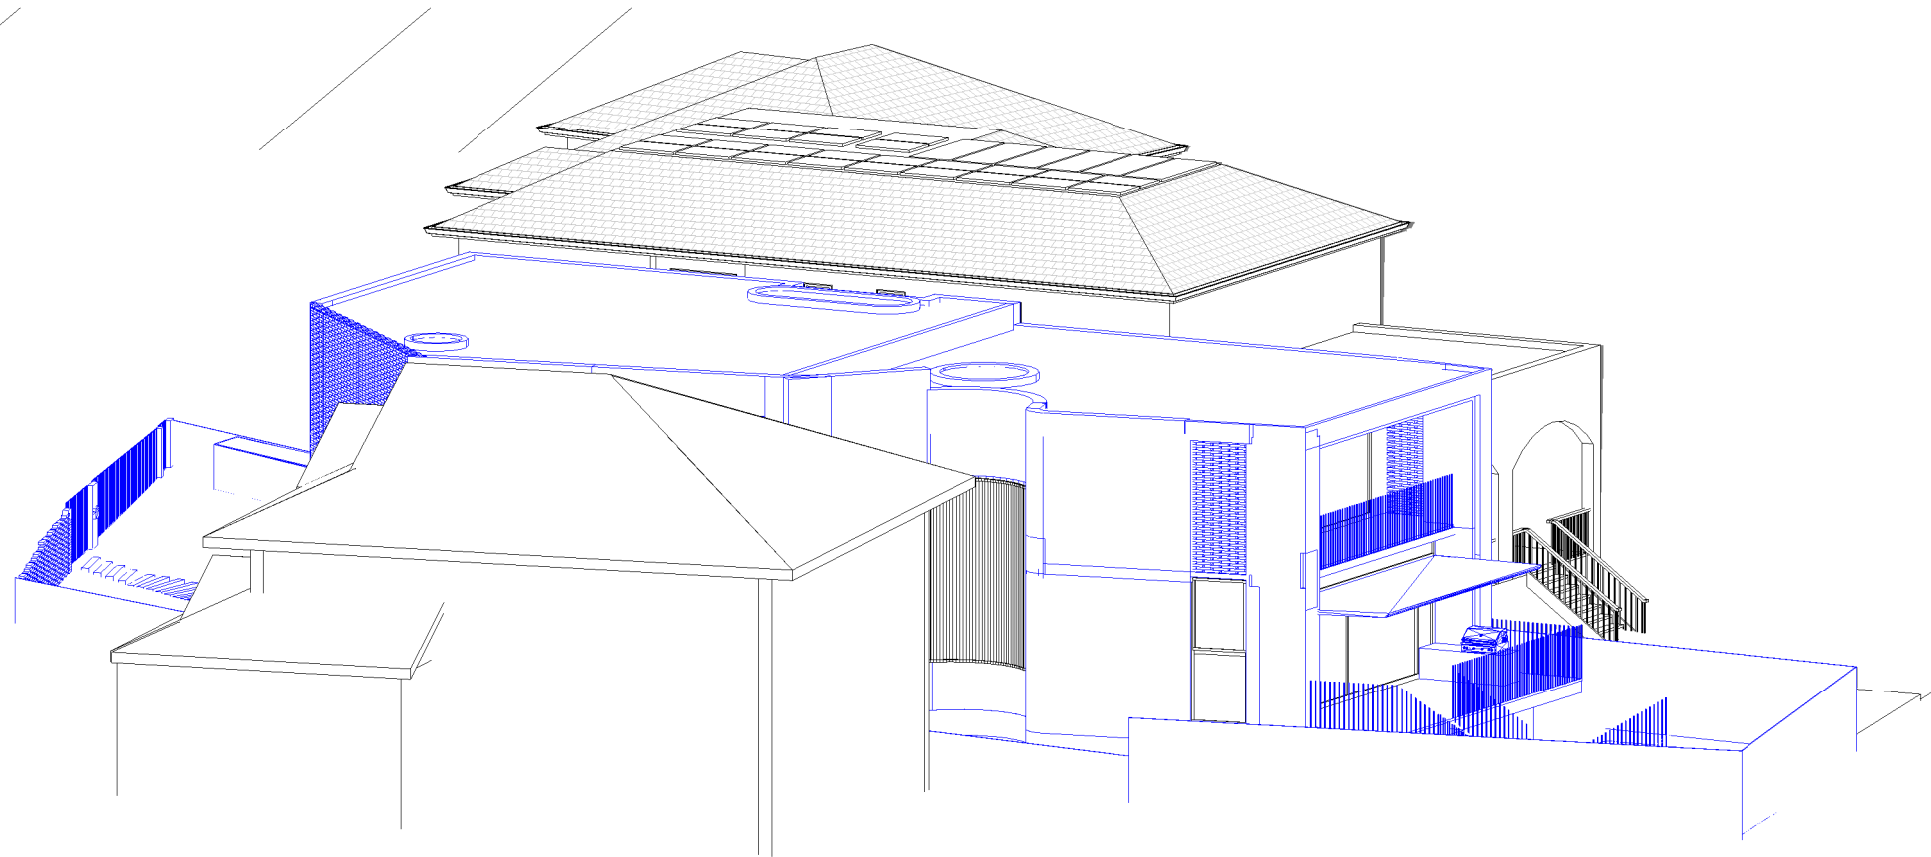

June 21st 8.00am Proposed

Cad Draft P/L

ABN 27 083 288 153
SUITE 1, 505 BALMAIN ROAD,
LILYFIELD, NSW
P.O.BOX 446 GLADESVILLE 2111

SHADOW ANALYSIS CONSULTANTS
MOBILE: 0410 699919
info@caddraftnsw.com.au

No.	Description	Date


SHADOW ANALYSIS:
No. 11 MACQUARIE ROAD
EARLWOOD

CLIENT: C/- KA DESIGN STUDIO


3D Sun Views June 21st 8.00am

Project number	24-161
Date	26-11-24
Drawn by	KP
Checked by	JD

A106	
Scale	

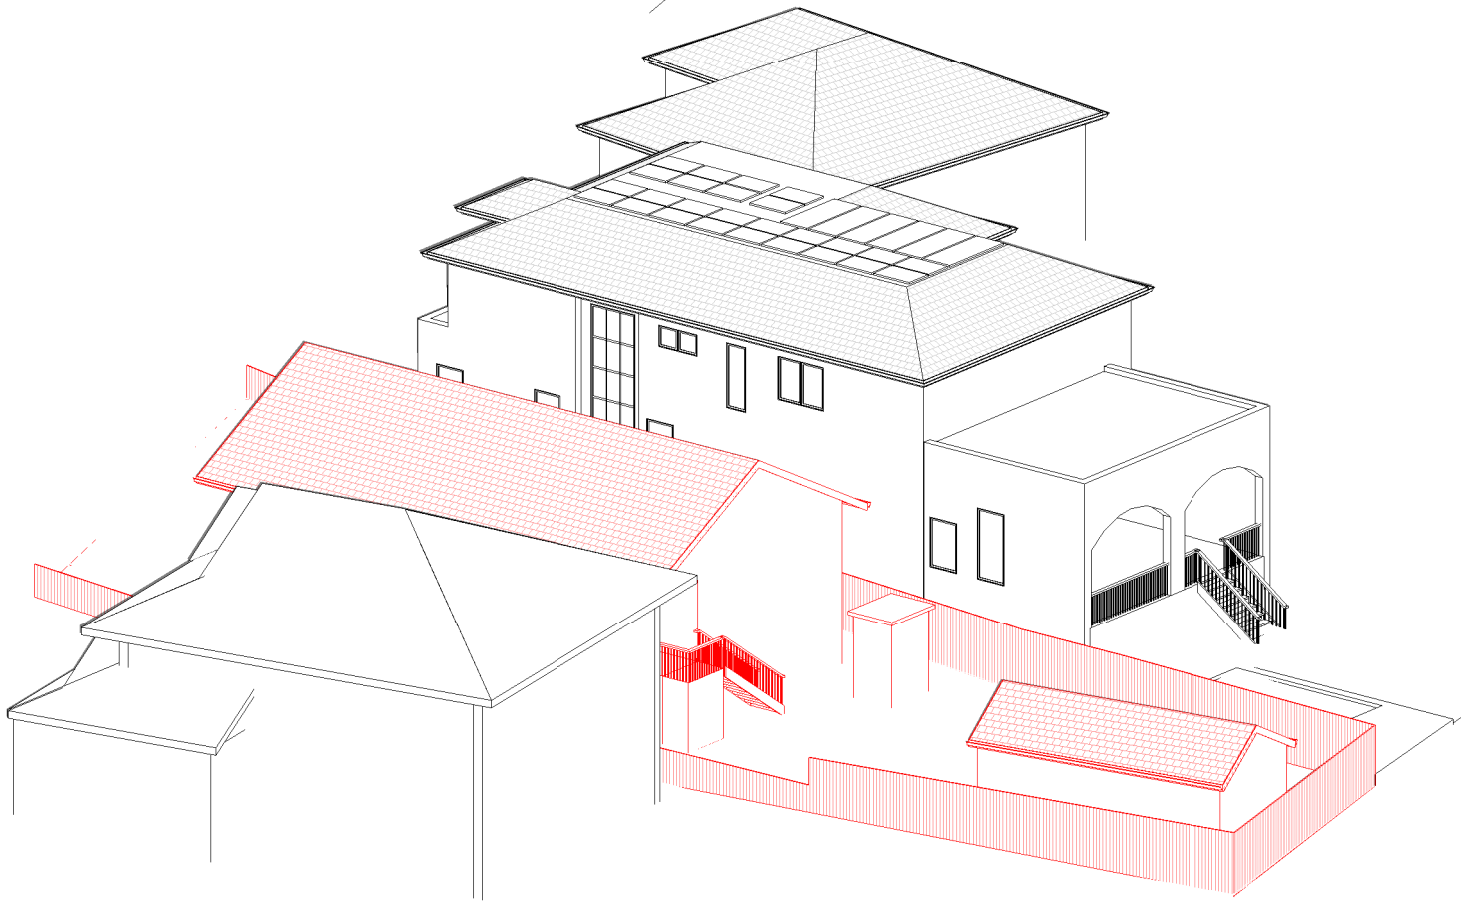

June 21st 9.00am Existing

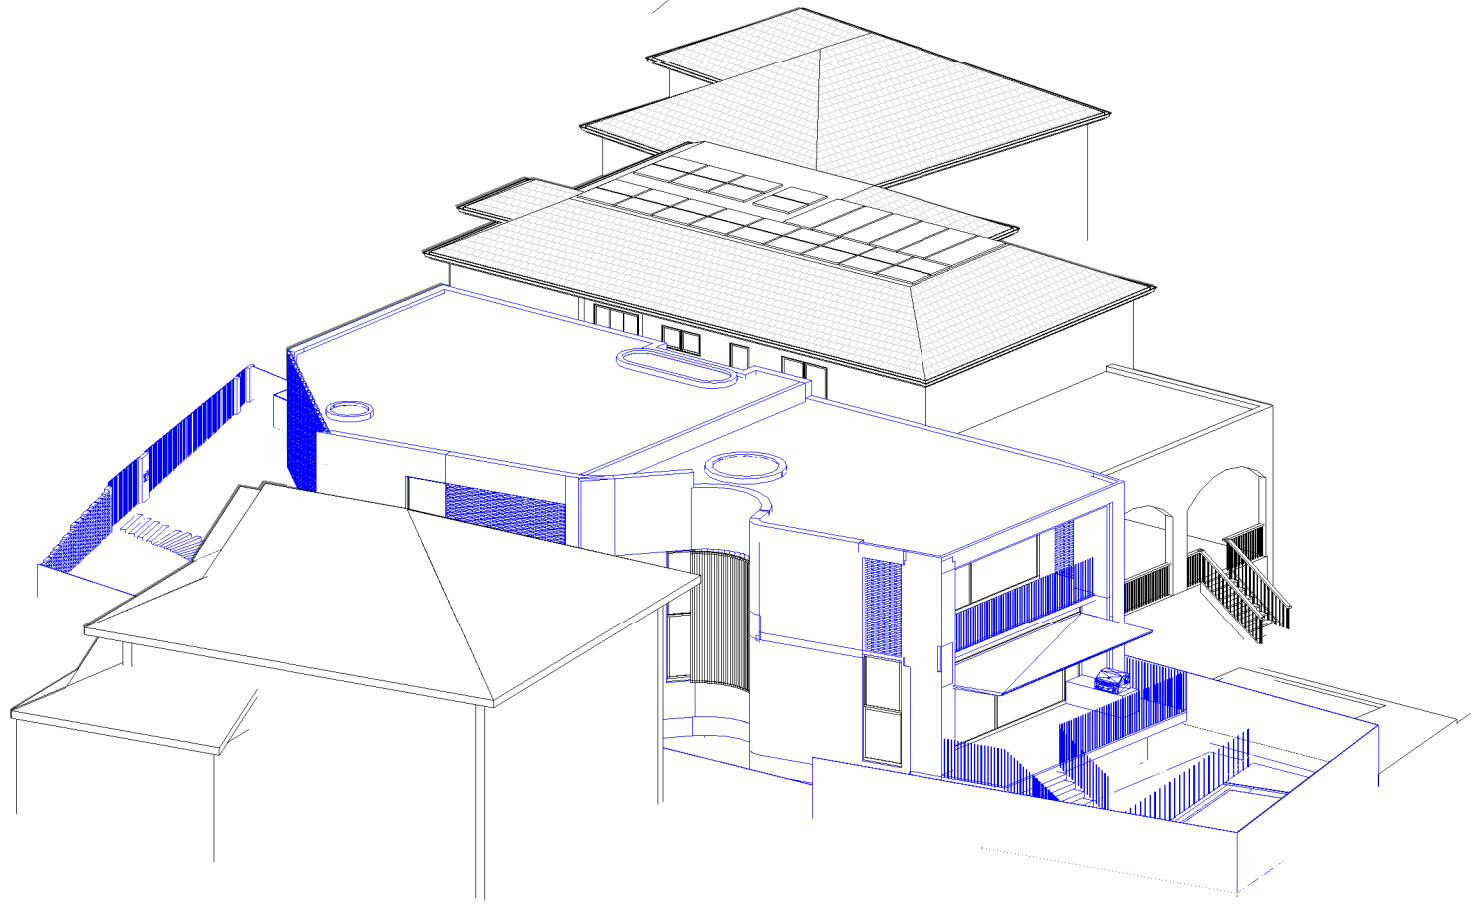

June 21st 9.00am Proposed

Cad Draft P/L

ABN 27 083 288 153
SUITE 1, 505 BALMAIN ROAD,
LILYFIELD, NSW
P.O.BOX 446 GLADESVILLE 2111

SHADOW ANALYSIS CONSULTANTS
MOBILE: 0410 699919
info@caddraftnsw.com.au

No.	Description	Date


SHADOW ANALYSIS:
No. 11 MACQUARIE ROAD
EARLWOOD

CLIENT: C/- KA DESIGN STUDIO


3D Sun Views June 21st 9.00am

Project number	24-161
Date	26-11-24
Drawn by	KP
Checked by	JD

A107	
Scale	

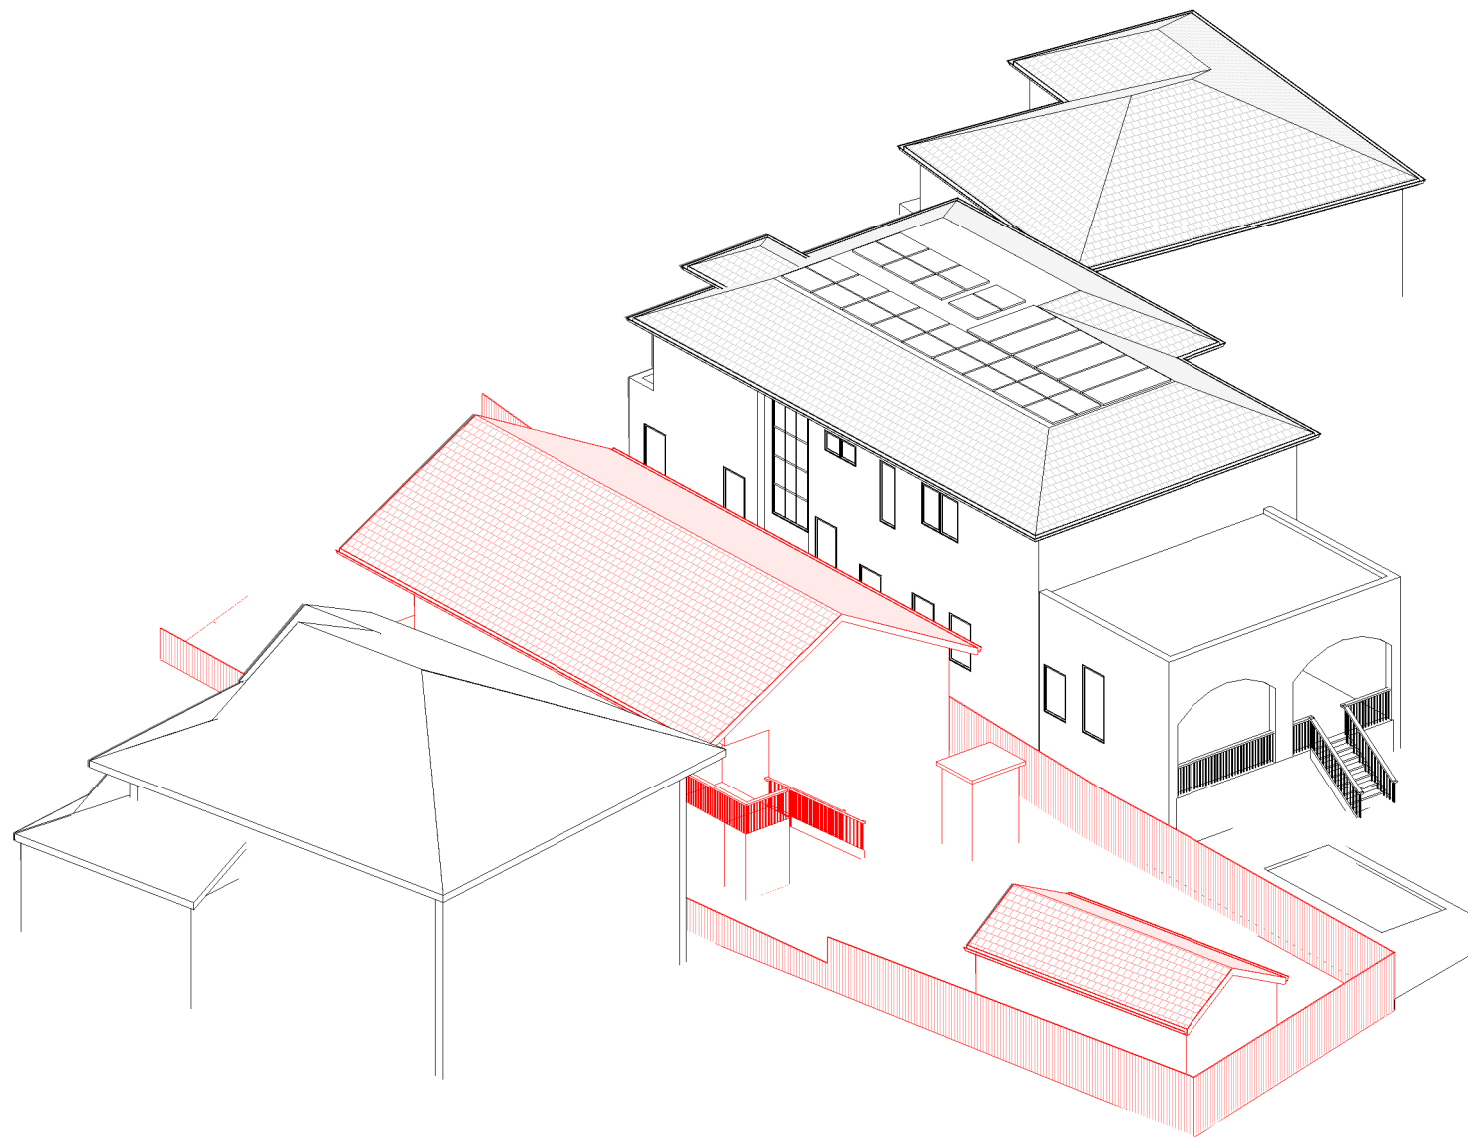

June 21st 10.00am Existing

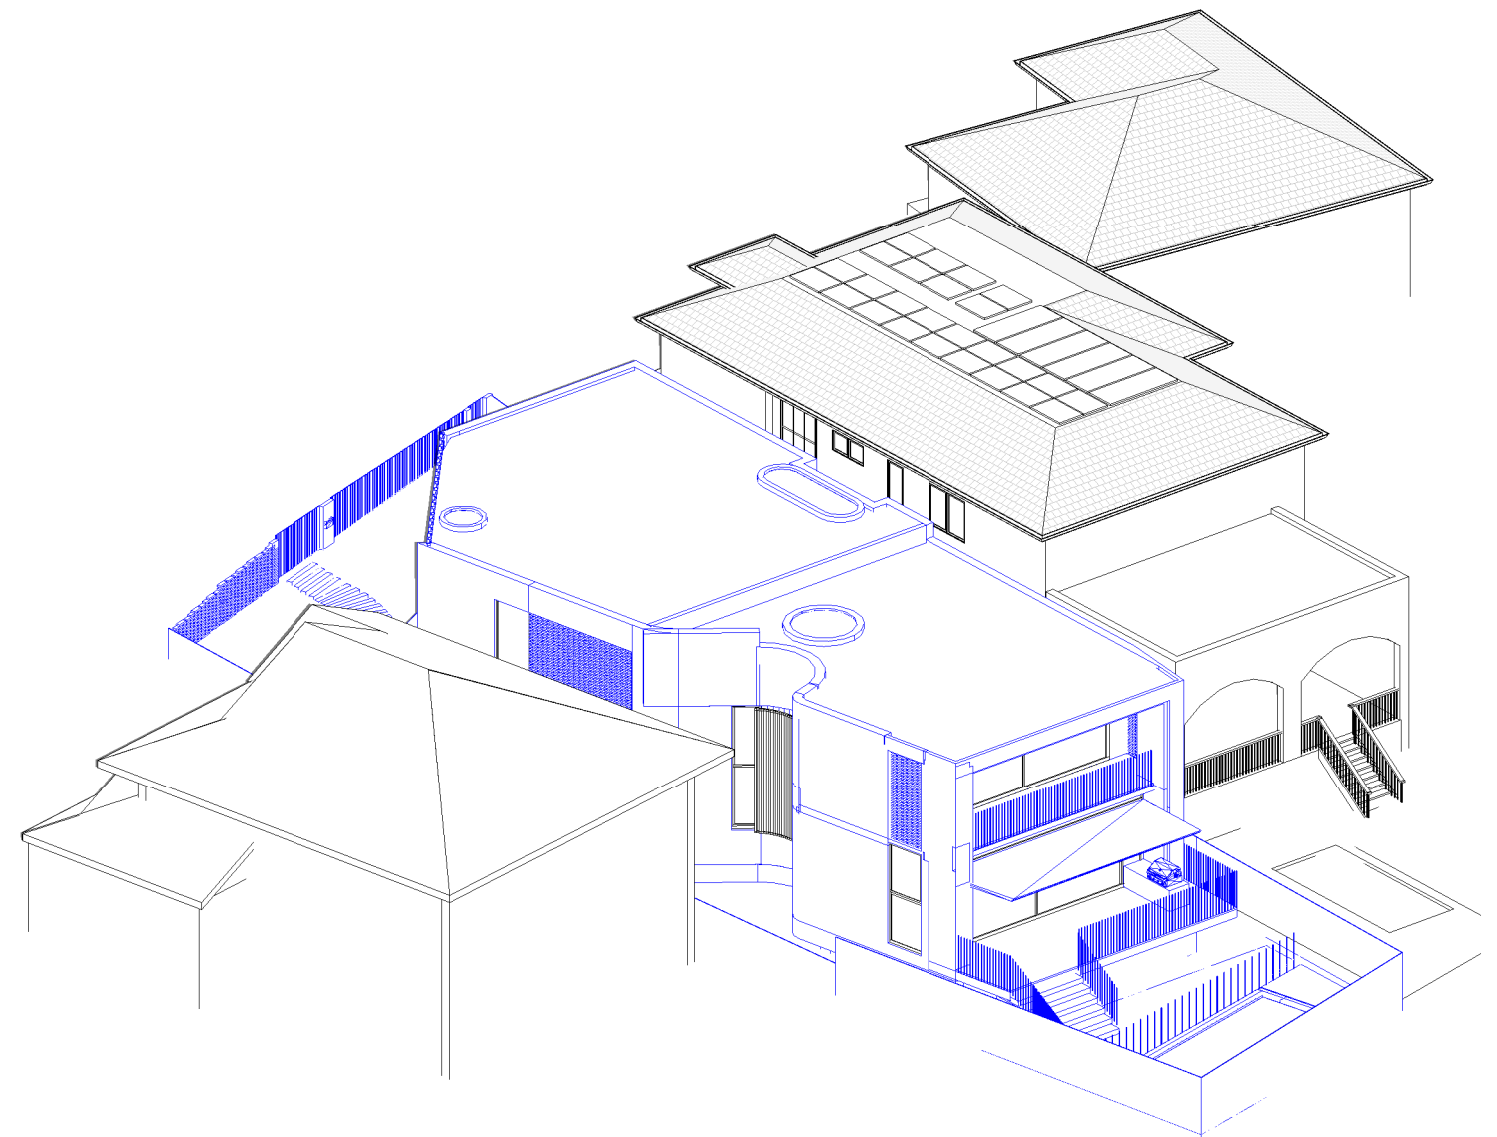

June 21st 10.00am Proposed

Cad Draft P/L

ABN 27 083 288 153

SUITE 1, 505 BALMAIN ROAD,
LILYFIELD, NSW
P.O.BOX 446 GLADESVILLE 2111

SHADOW ANALYSIS CONSULTANTS

MOBILE: 0410 699919

info@caddraftnsw.com.au

No.	Description	Date

SHADOW ANALYSIS:
No. 11 MACQUARIE ROAD
EARLWOOD

CLIENT: C/- KA DESIGN STUDIO

3D Sun Views June 21st 10.00am

Project number 24-161


Date 26-11-24

Drawn by KP


Checked by JD

Scale

A108

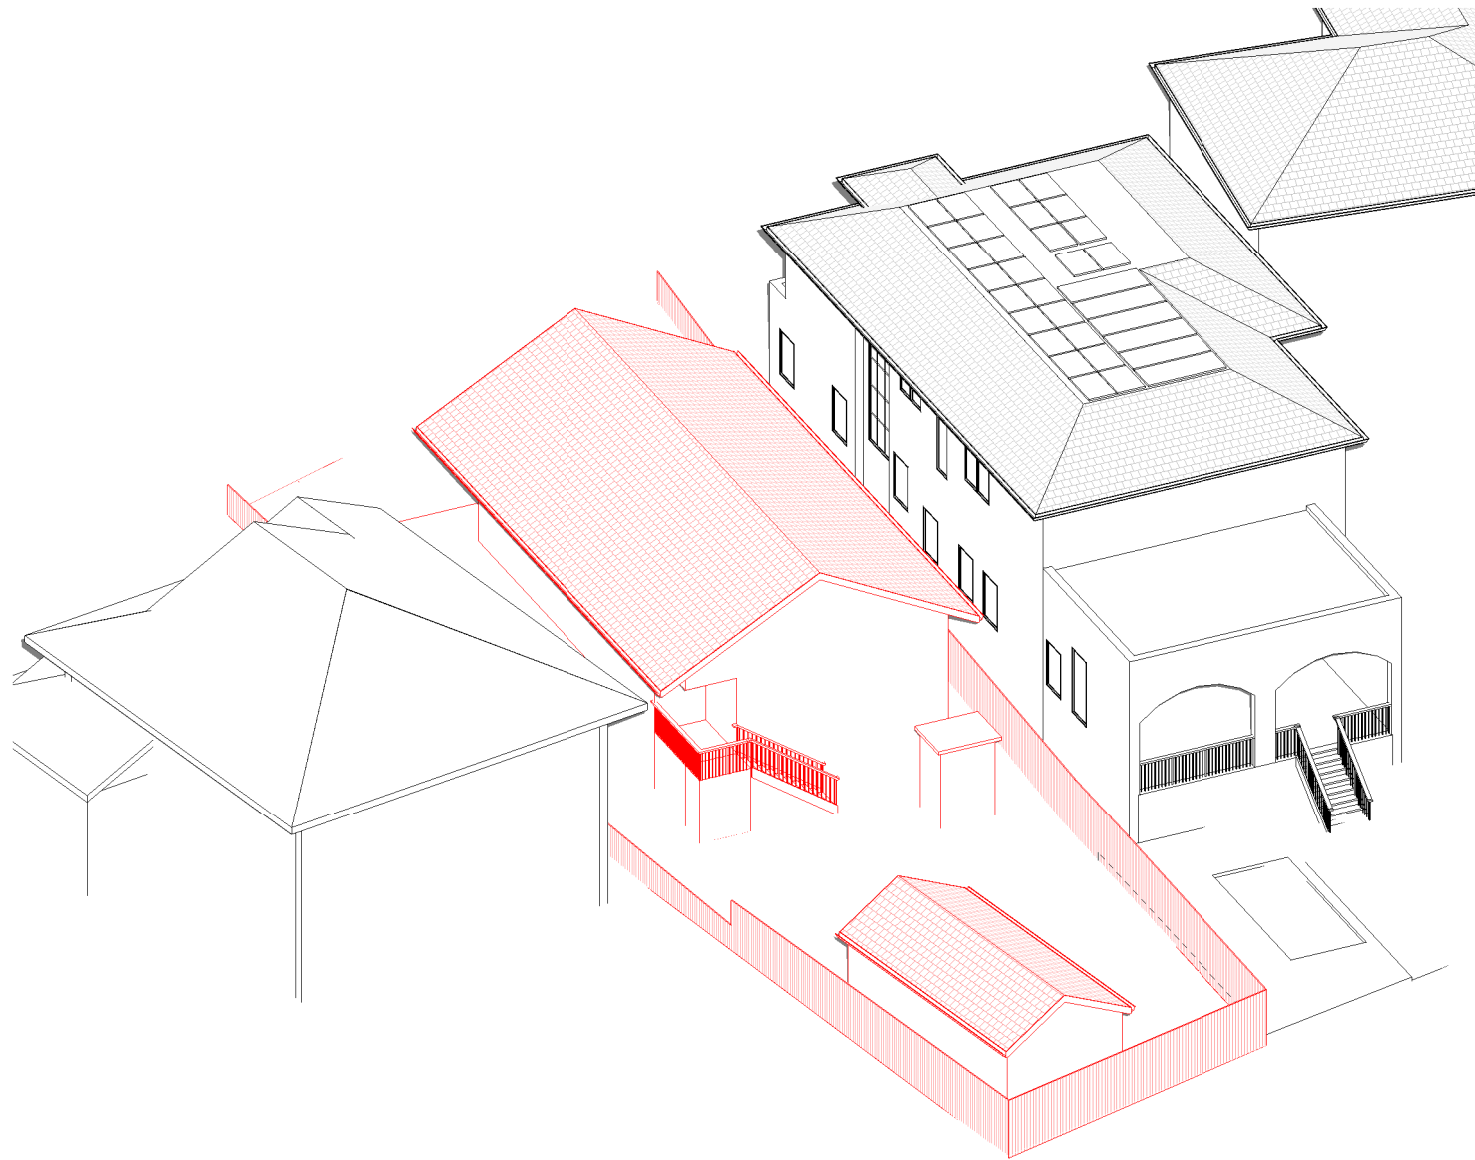

June 21st 11.00am Existing

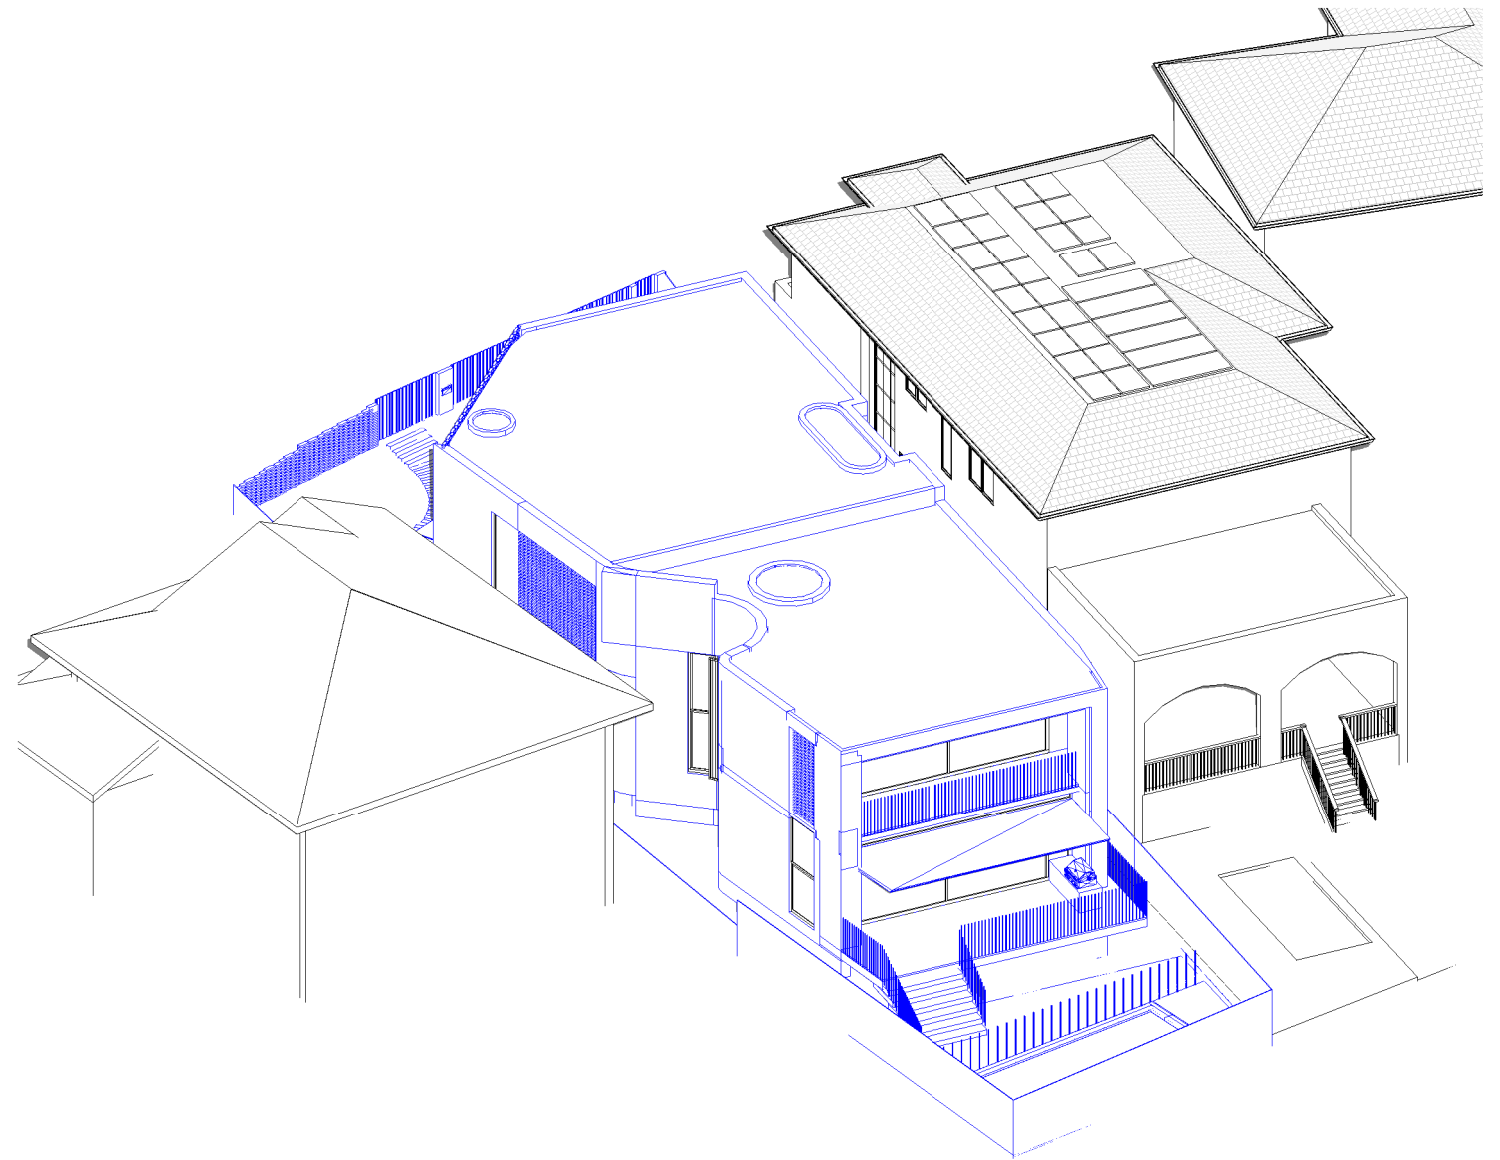

June 21st 11.00am Proposed

Cad Draft P/L

ABN 27 083 288 153

SUITE 1, 505 BALMAIN ROAD,
LILYFIELD, NSW
P.O.BOX 446 GLADESVILLE 2111

SHADOW ANALYSIS CONSULTANTS

MOBILE: 0410 699919

info@caddraftnsw.com.au

No.	Description	Date

SHADOW ANALYSIS:
No. 11 MACQUARIE ROAD
EARLWOOD

CLIENT: C/- KA DESIGN STUDIO

3D Sun Views June 21st 11.00am

Project number 24-161


Date 26-11-24

Drawn by KP


Checked by JD

Scale

A109

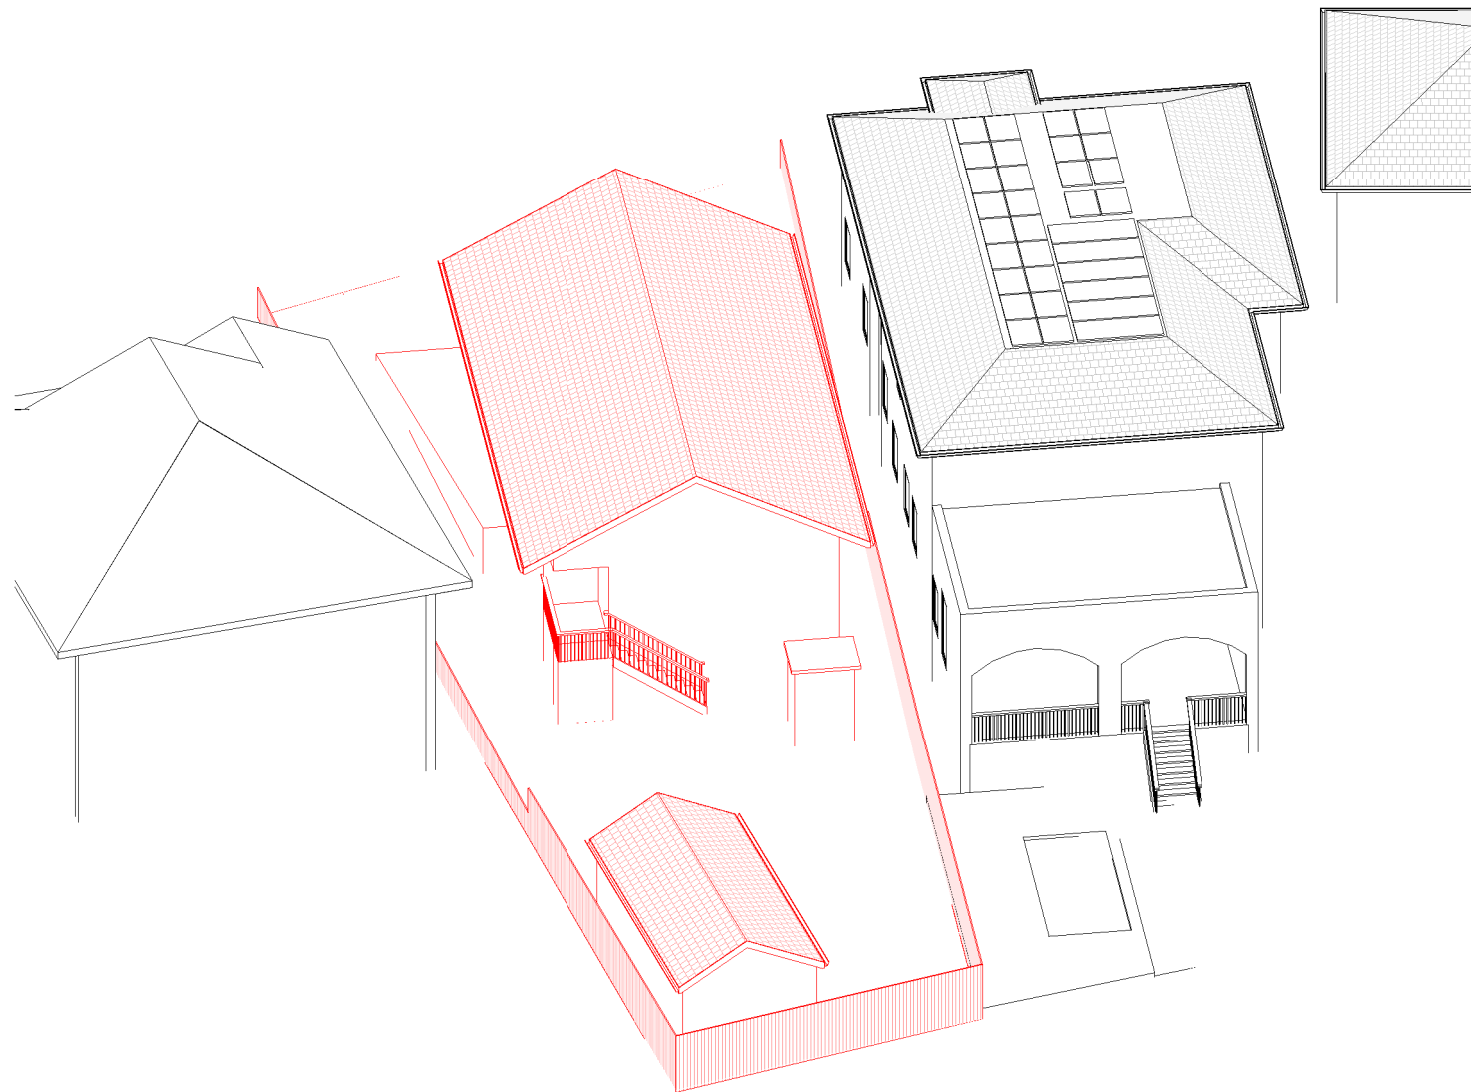

June 21st 12.00pm Existing

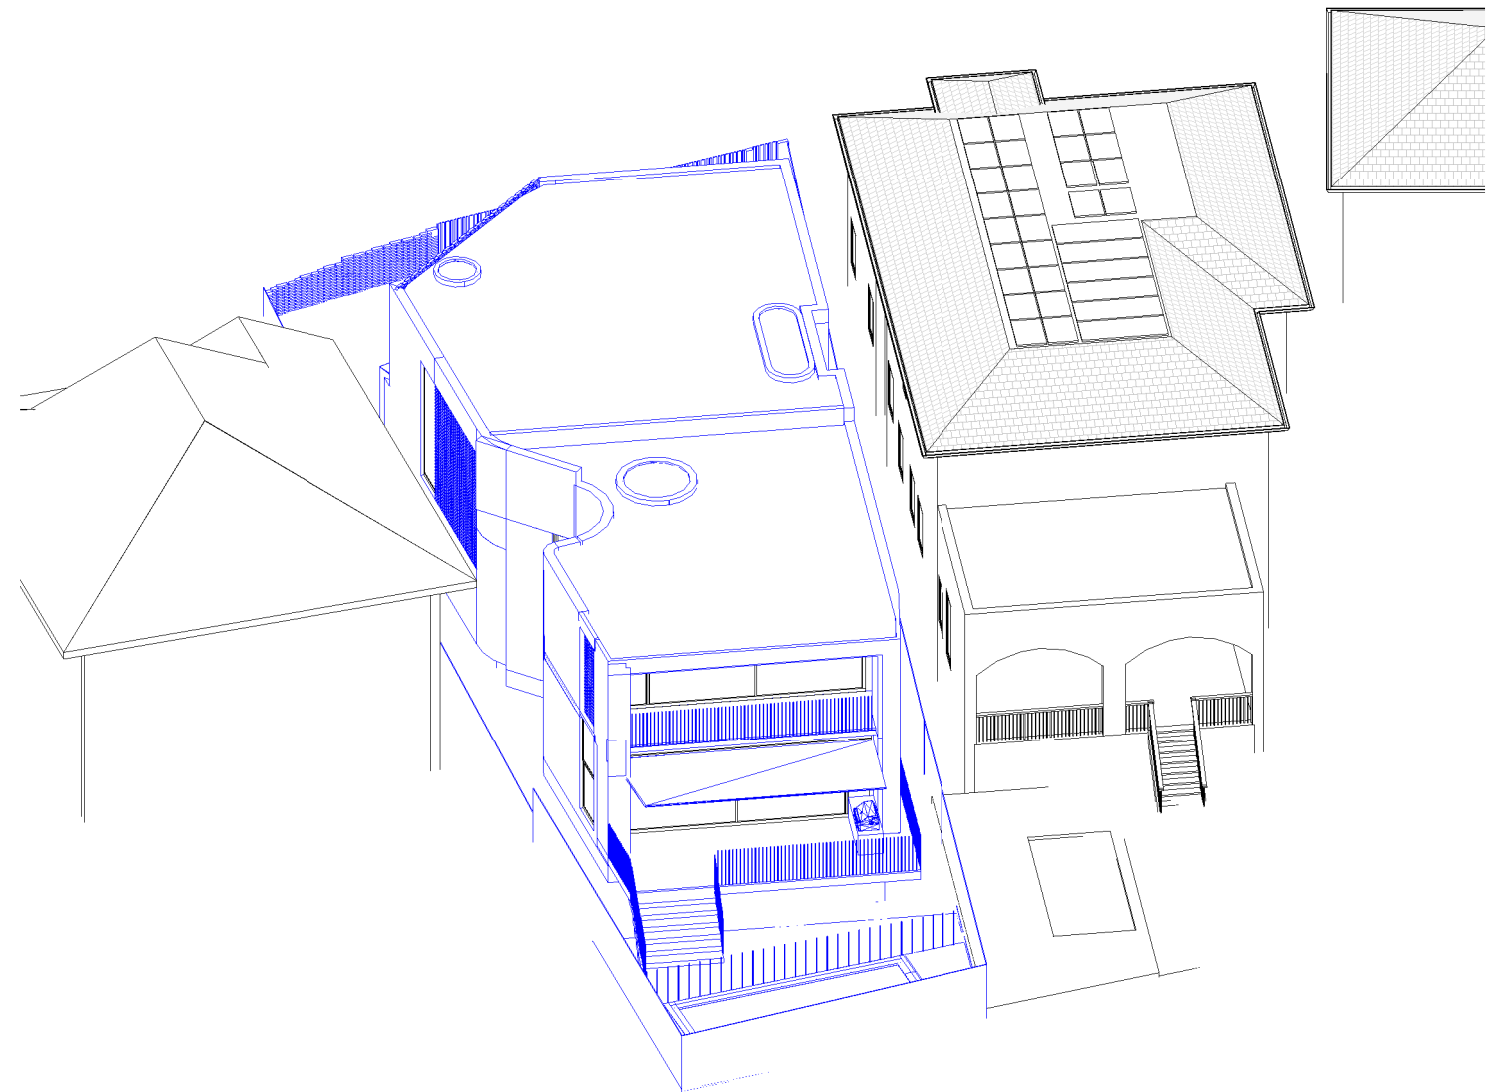

June 21st 12.00pm Proposed

Cad Draft P/L

ABN 27 083 288 153

SUITE 1, 505 BALMAIN ROAD,
LILYFIELD, NSW
P.O.BOX 446 GLADESVILLE 2111

SHADOW ANALYSIS CONSULTANTS

MOBILE: 0410 699919

info@caddraftnsw.com.au

No.	Description	Date

SHADOW ANALYSIS:
No. 11 MACQUARIE ROAD
EARLWOOD

CLIENT: C/- KA DESIGN STUDIO

3D Sun Views June 21st 12.00pm

Project number 24-161


Date 26-11-24

Drawn by KP


Checked by JD

Scale

A110

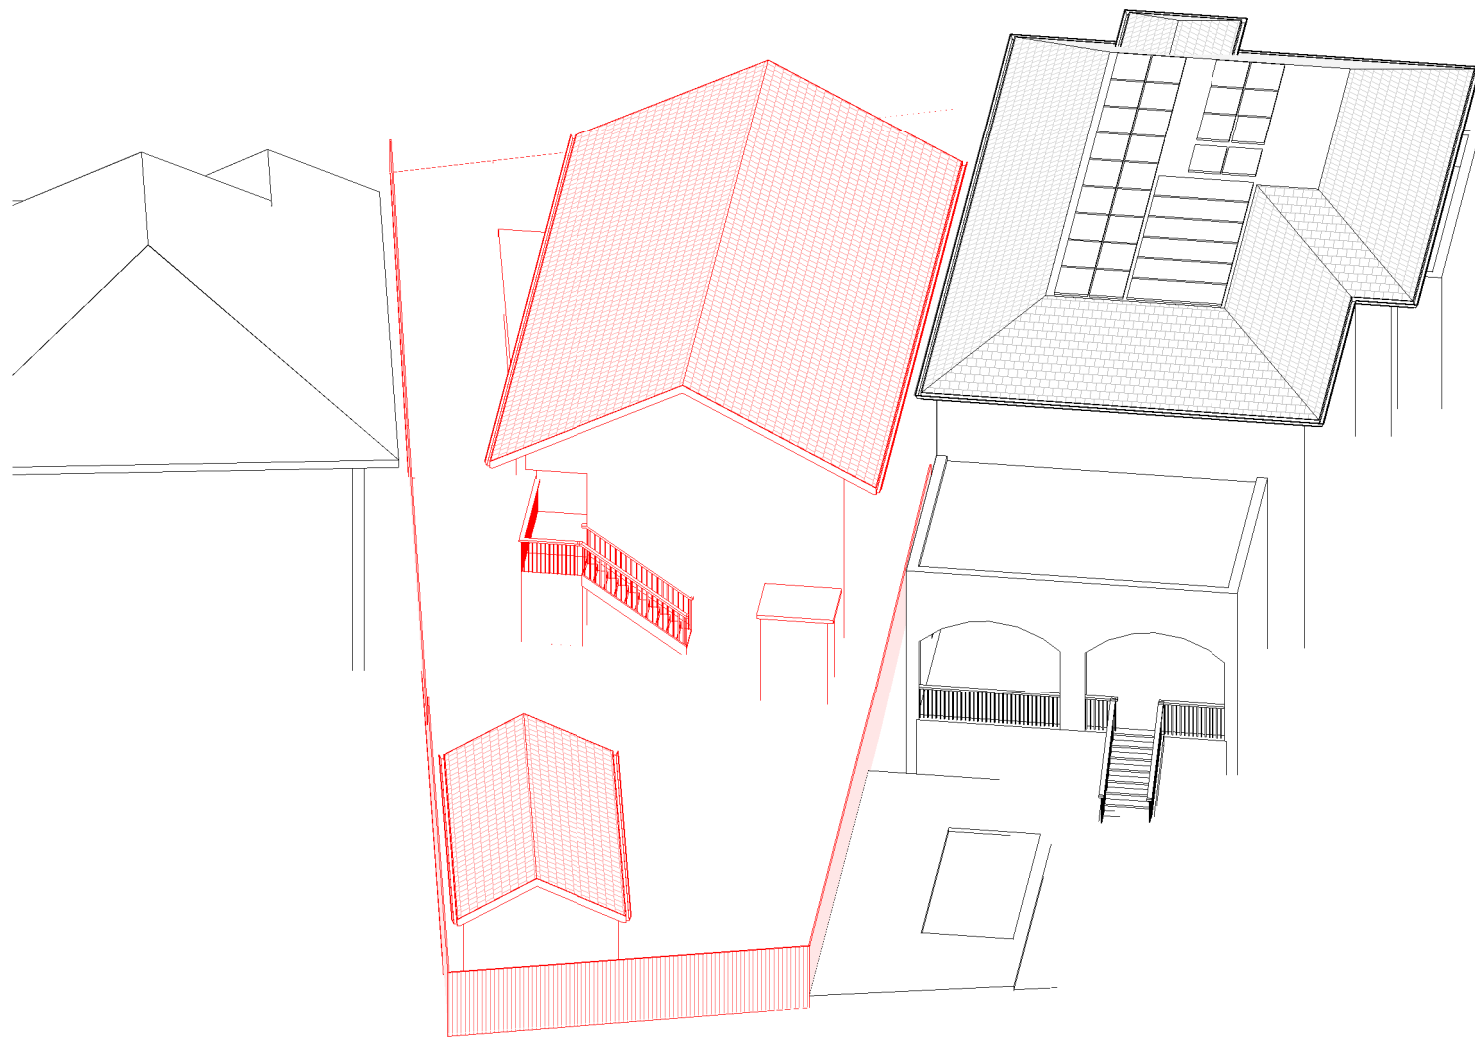

June 21st 1.00pm Existing

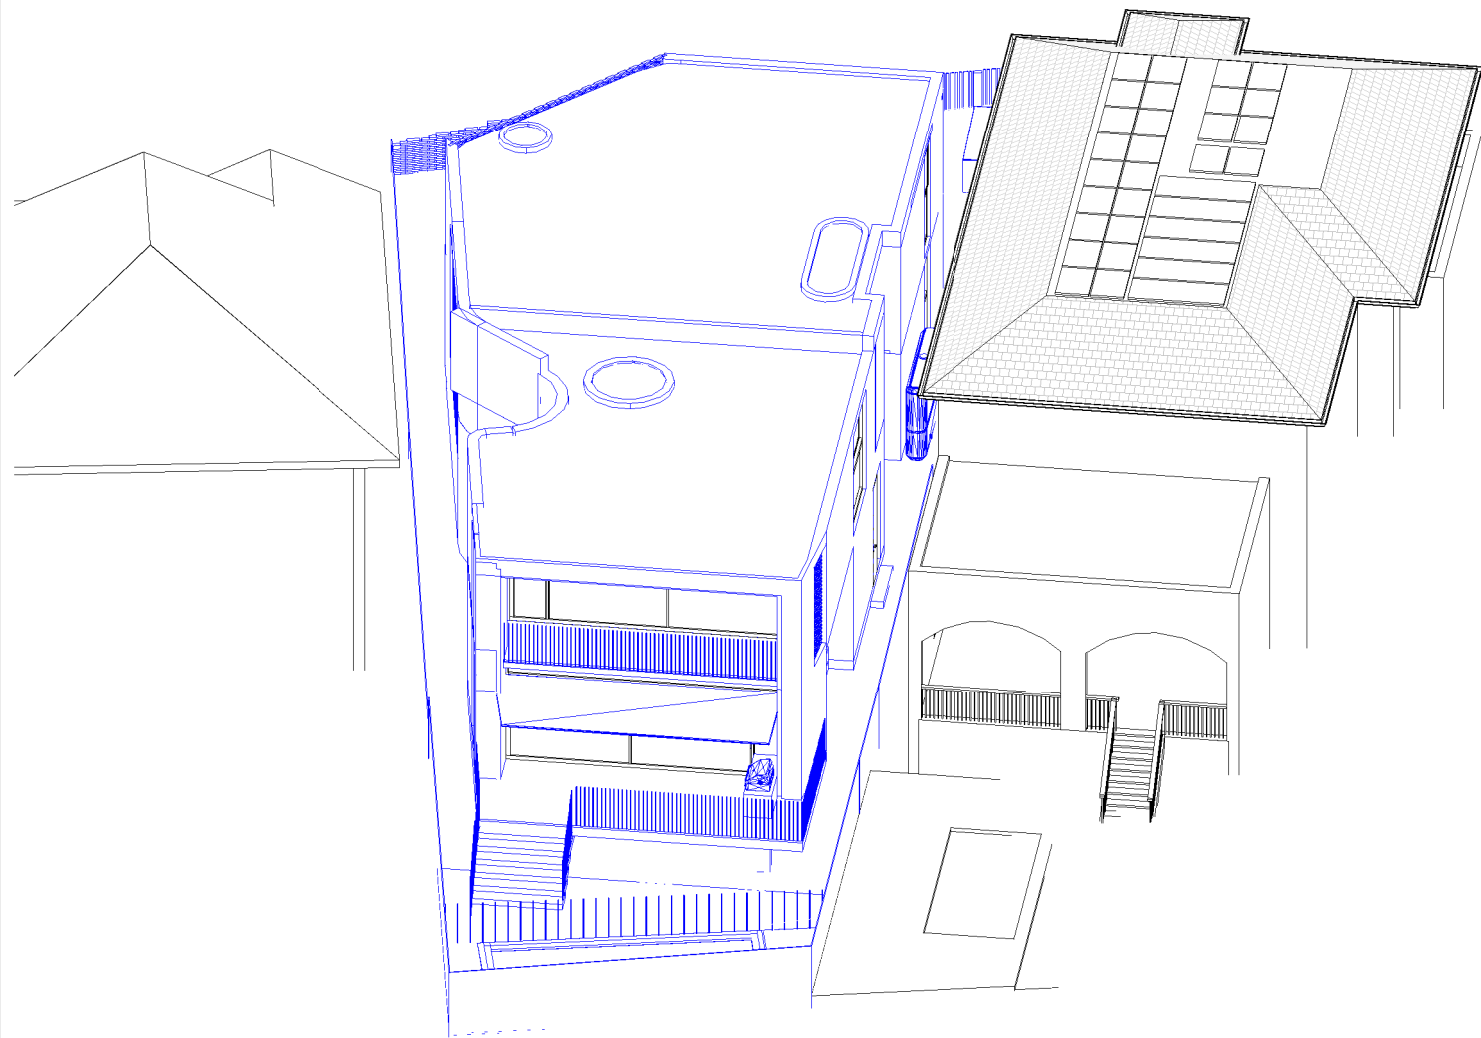

June 21st 1.00pm Proposed

Cad Draft P/L

ABN 27 083 288 153
SUITE 1, 505 BALMAIN ROAD,
LILYFIELD, NSW
P.O.BOX 446 GLADESVILLE 2111

SHADOW ANALYSIS CONSULTANTS
MOBILE: 0410 699919
info@caddraftnsw.com.au

No.	Description	Date

SHADOW ANALYSIS:
No. 11 MACQUARIE ROAD
EARLWOOD


CLIENT: C/- KA DESIGN STUDIO

3D Sun Views June 21st 1.00pm


Project number	24-161
Date	26-11-24
Drawn by	KP
Checked by	JD

A111

Scale

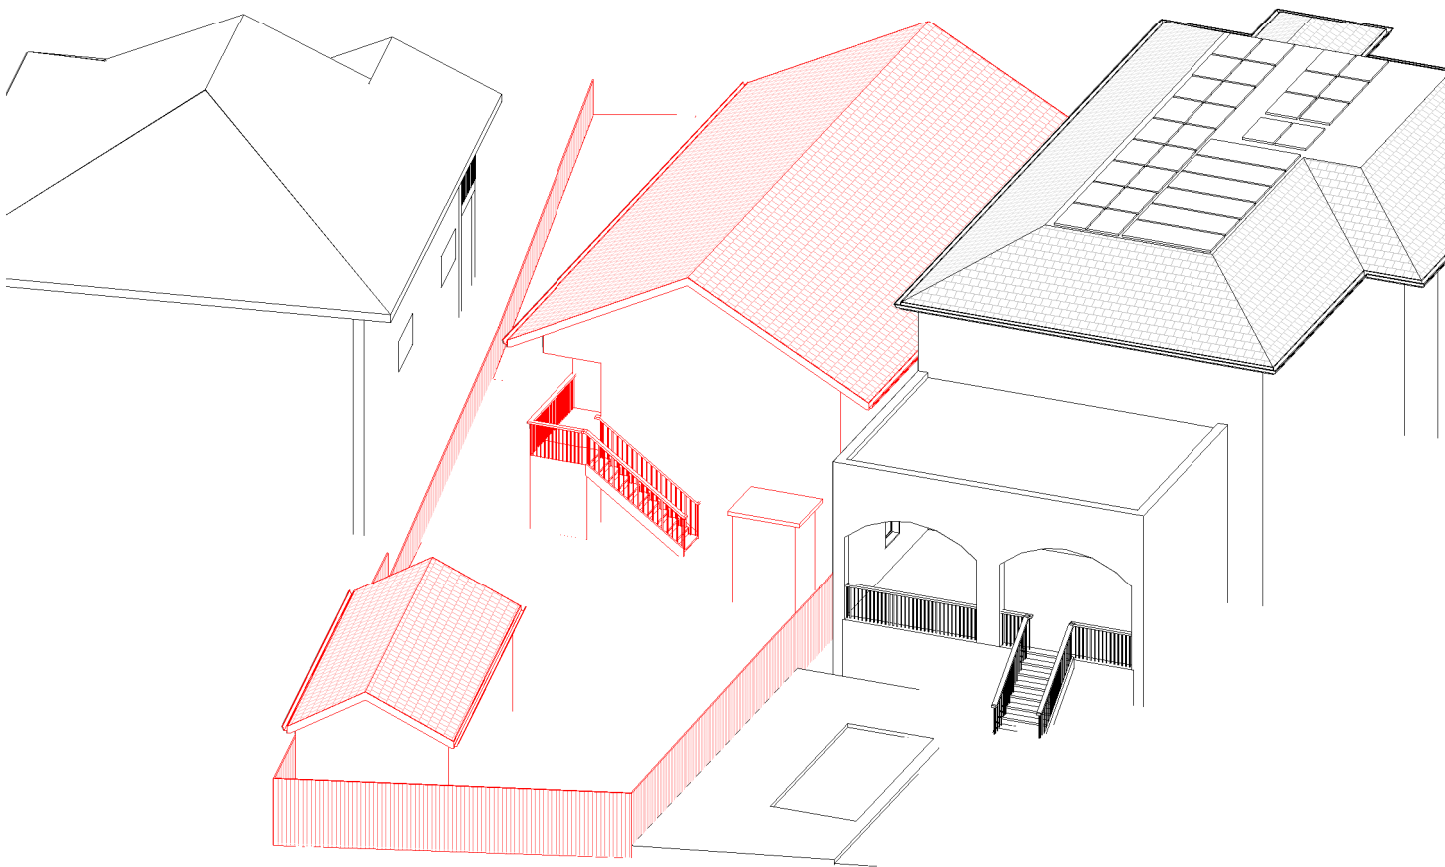

June 21st 2.00pm Existing

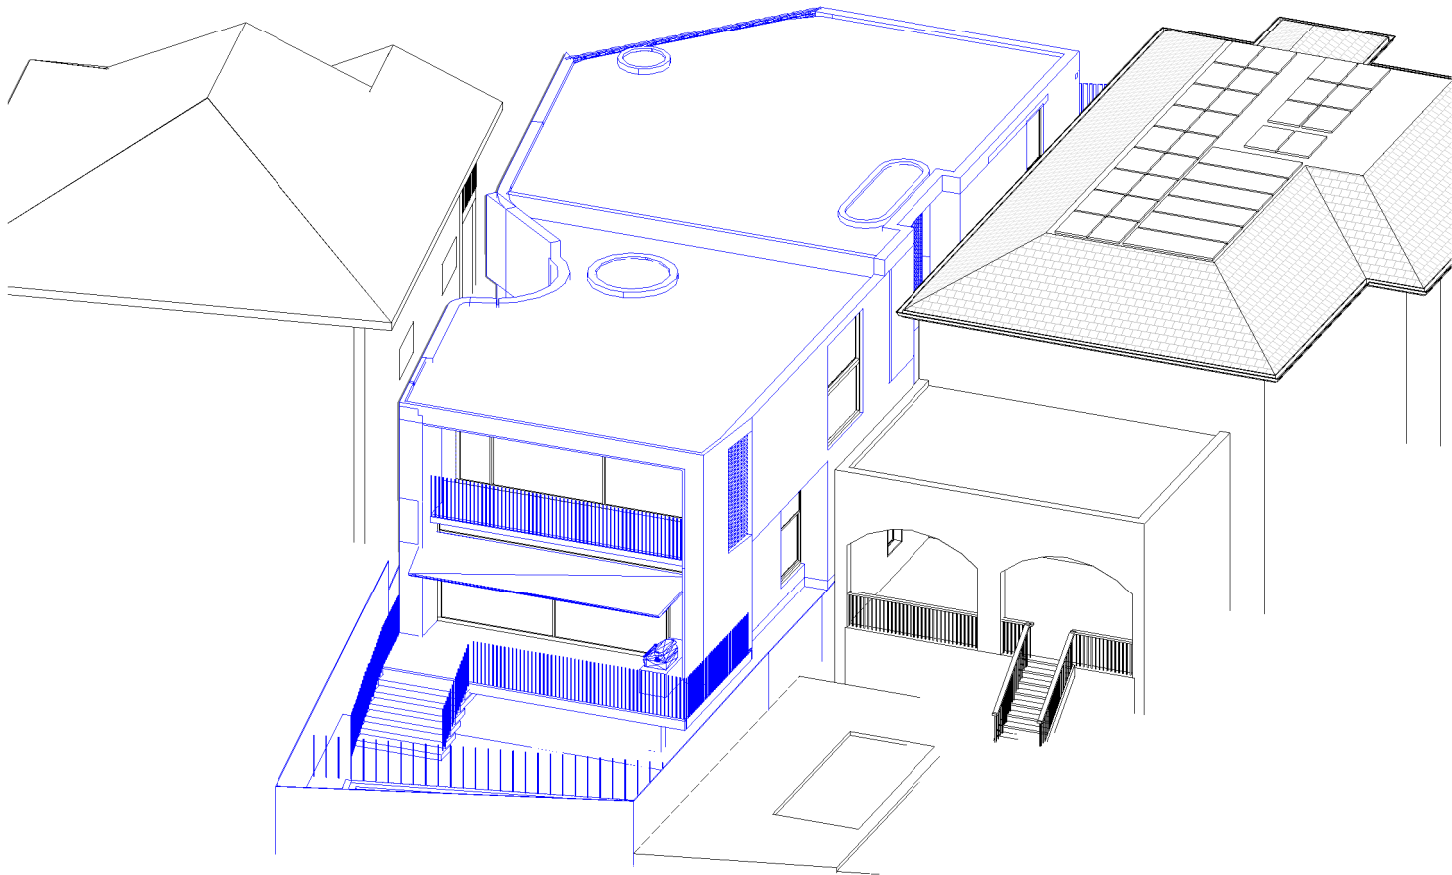

June 21st 2.00pm Proposed

Cad Draft P/L

ABN 27 083 288 153
SUITE 1, 505 BALMAIN ROAD,
LILYFIELD, NSW
P.O.BOX 446 GLADESVILLE 2111

SHADOW ANALYSIS CONSULTANTS
MOBILE: 0410 699919
info@caddraftnsw.com.au

No.	Description	Date

SHADOW ANALYSIS:
No. 11 MACQUARIE ROAD
EARLWOOD


CLIENT: C/- KA DESIGN STUDIO

3D Sun Views June 21st 2.00pm


Project number	24-161
Date	26-11-24
Drawn by	KP
Checked by	JD

A112

Scale

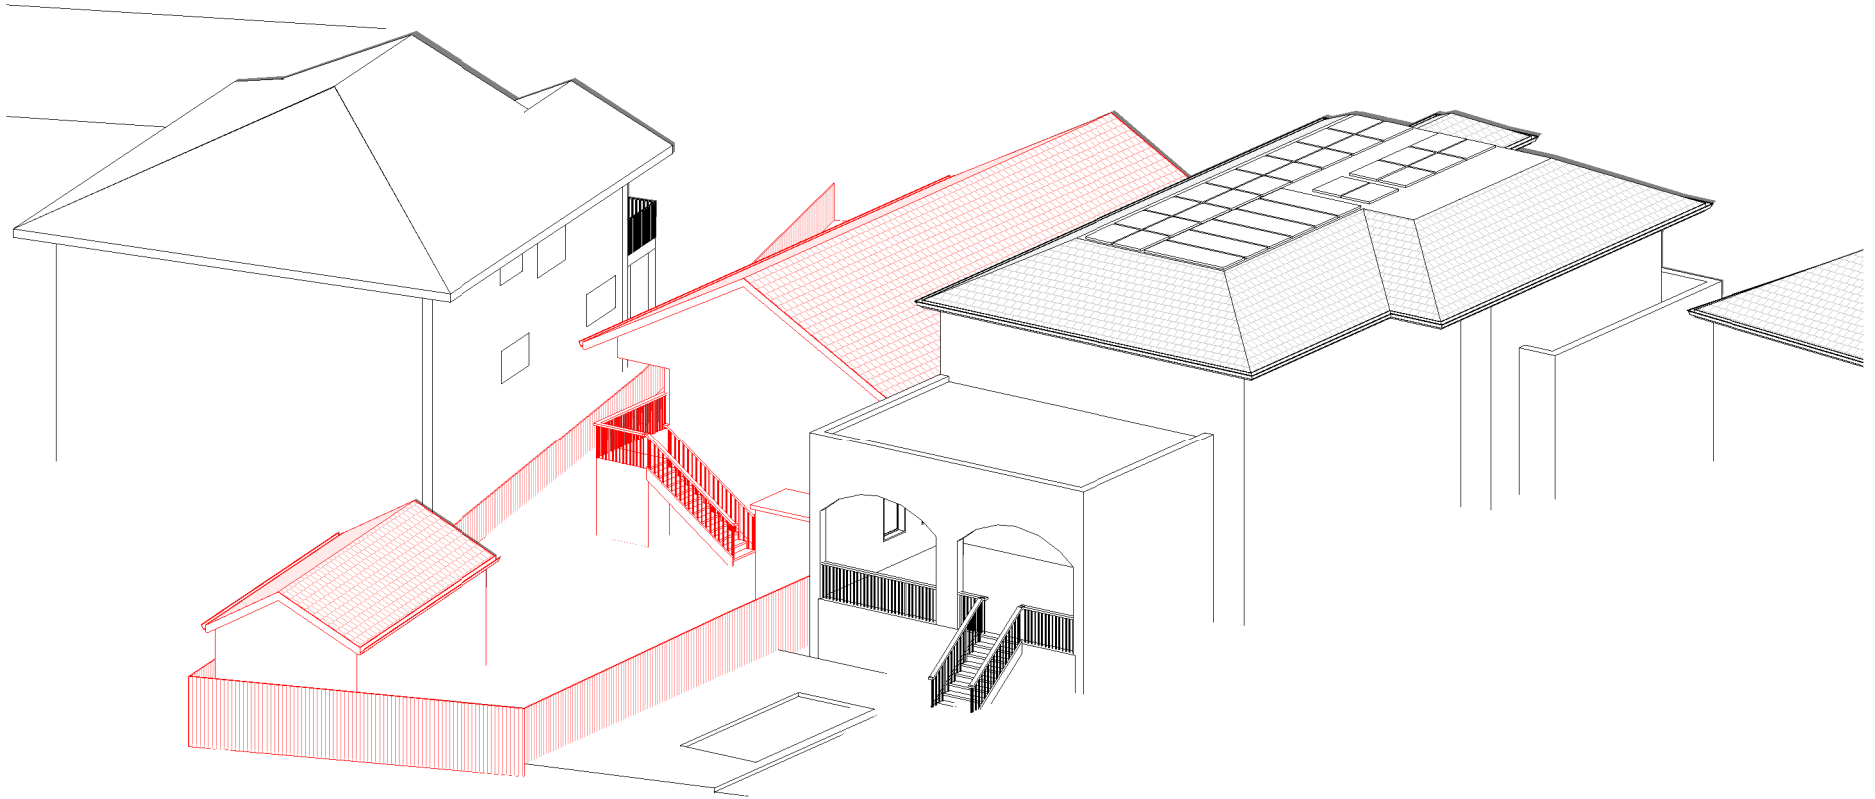

June 21st 3.00pm Existing

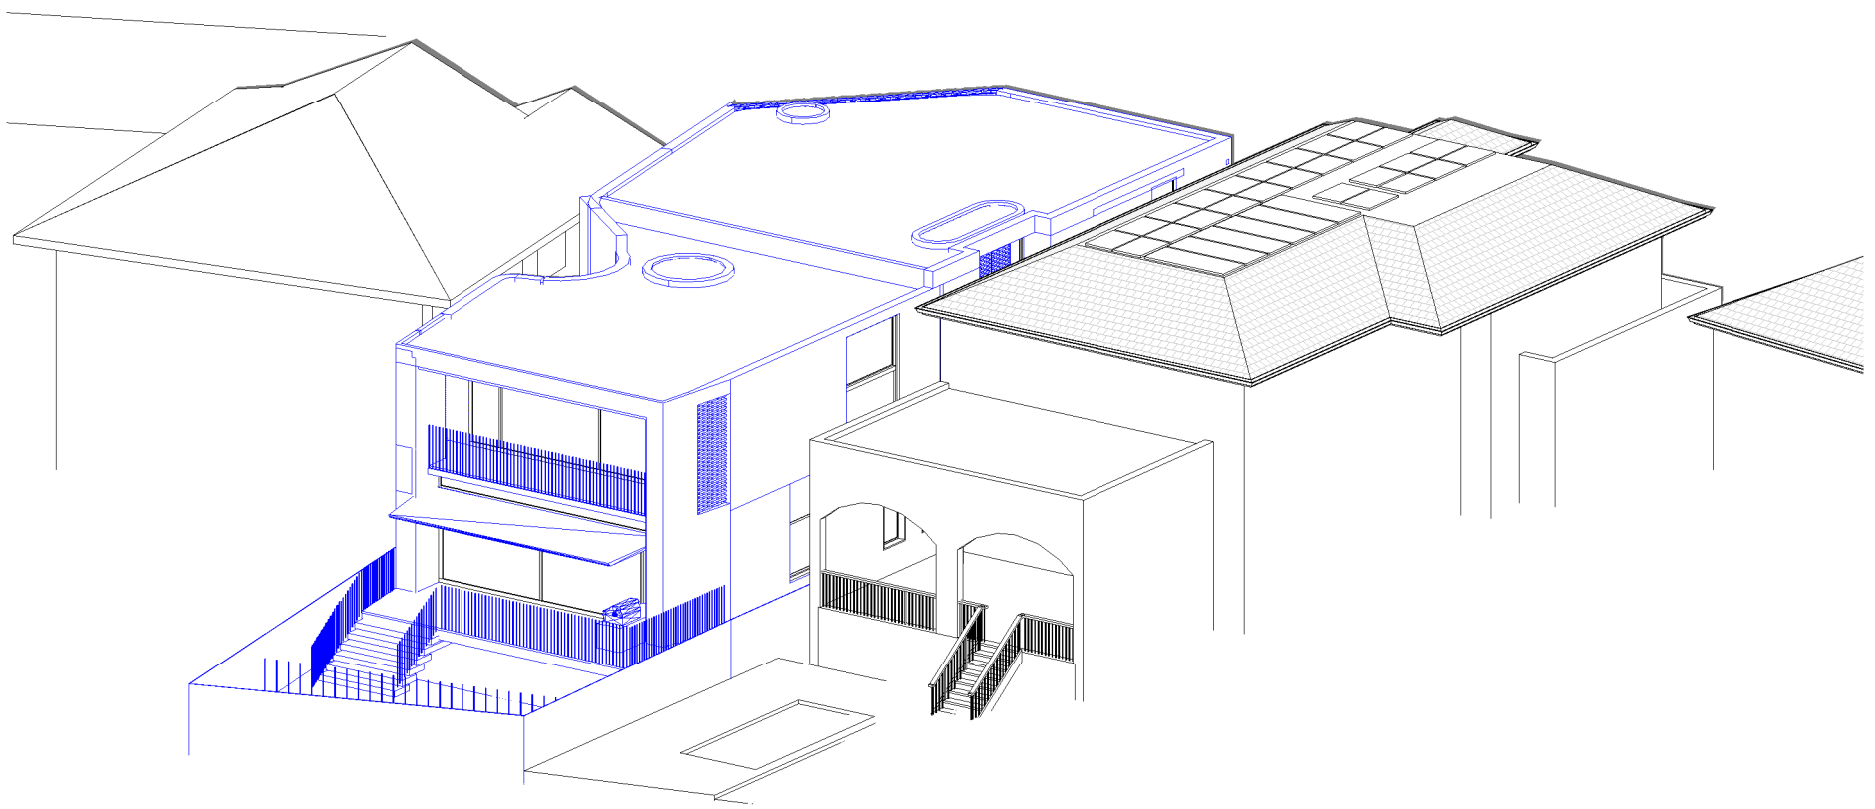

June 21st 3.00pm Proposed

Cad Draft P/L
ABN 27 083 288 153
SUITE 1, 505 BALMAIN ROAD,
LILYFIELD, NSW
P.O.BOX 446 GLADESVILLE 2111

SHADOW ANALYSIS CONSULTANTS
MOBILE: 0410 699919
info@caddraftnsw.com.au

No.	Description	Date


SHADOW ANALYSIS:
No. 11 MACQUARIE ROAD
EARLWOOD

CLIENT: C/- KA DESIGN STUDIO


3D Sun Views June 21st 3.00pm

Project number	24-161
Date	26-11-24
Drawn by	KP
Checked by	JD

A113	Scale

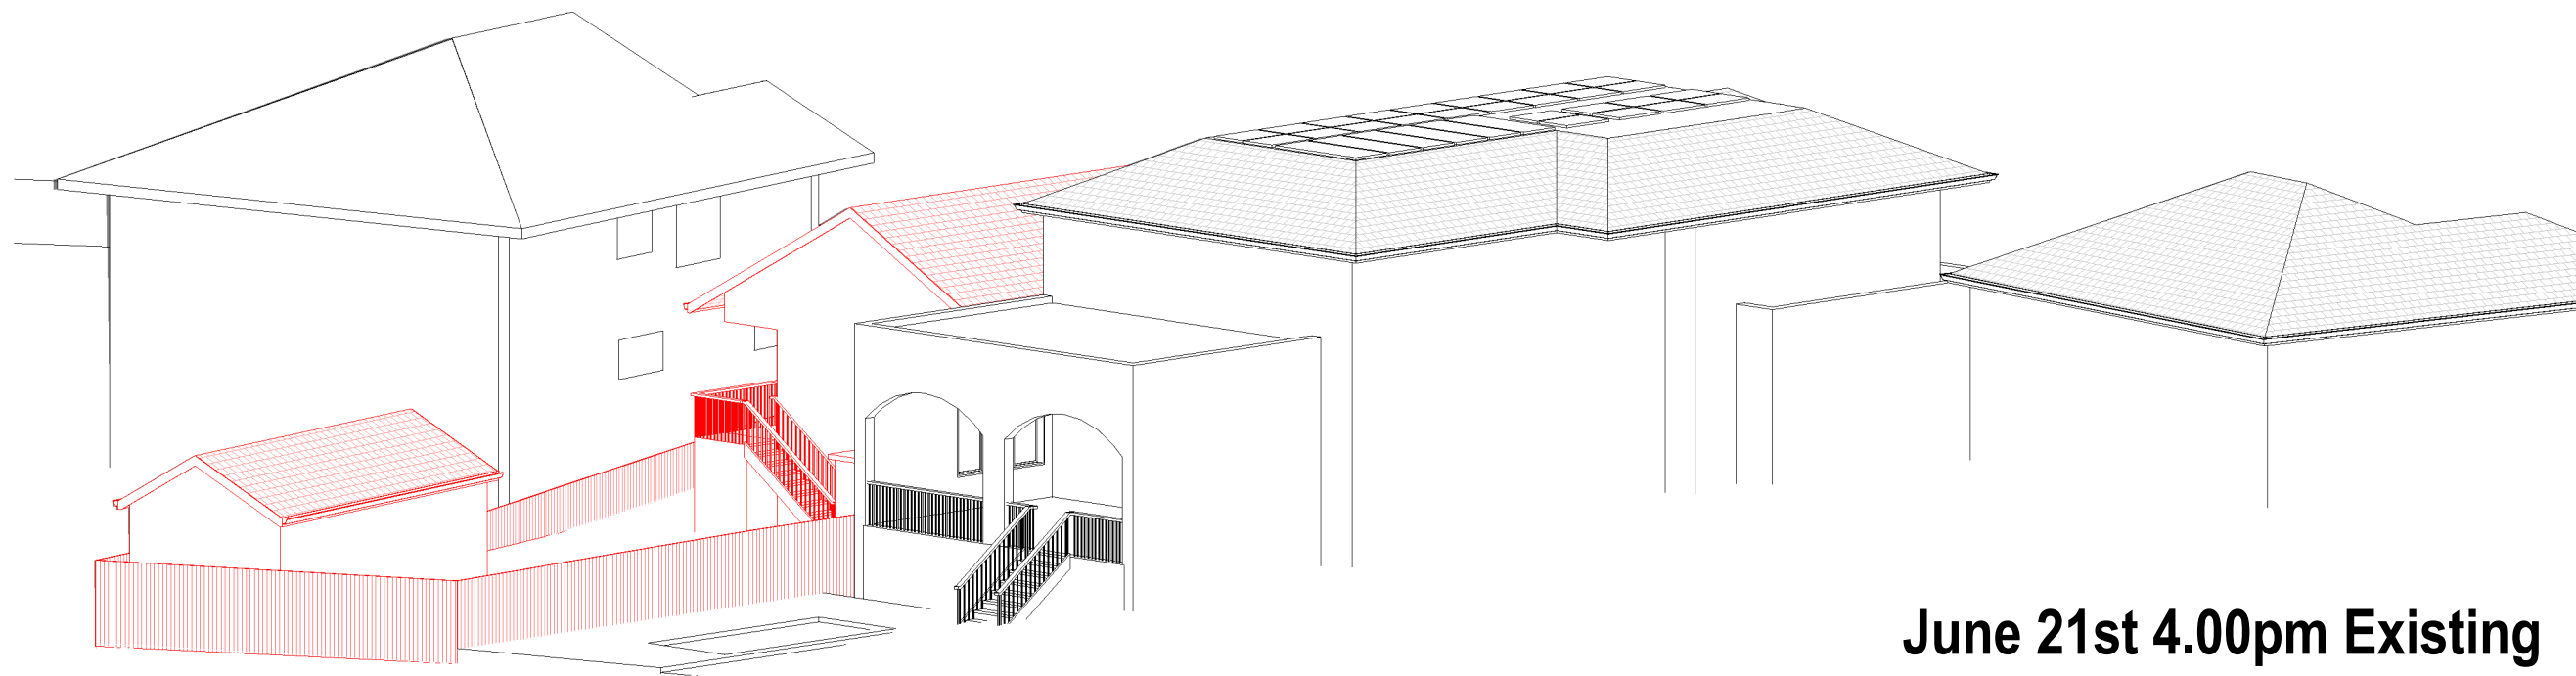

June 21st 4.00pm Existing

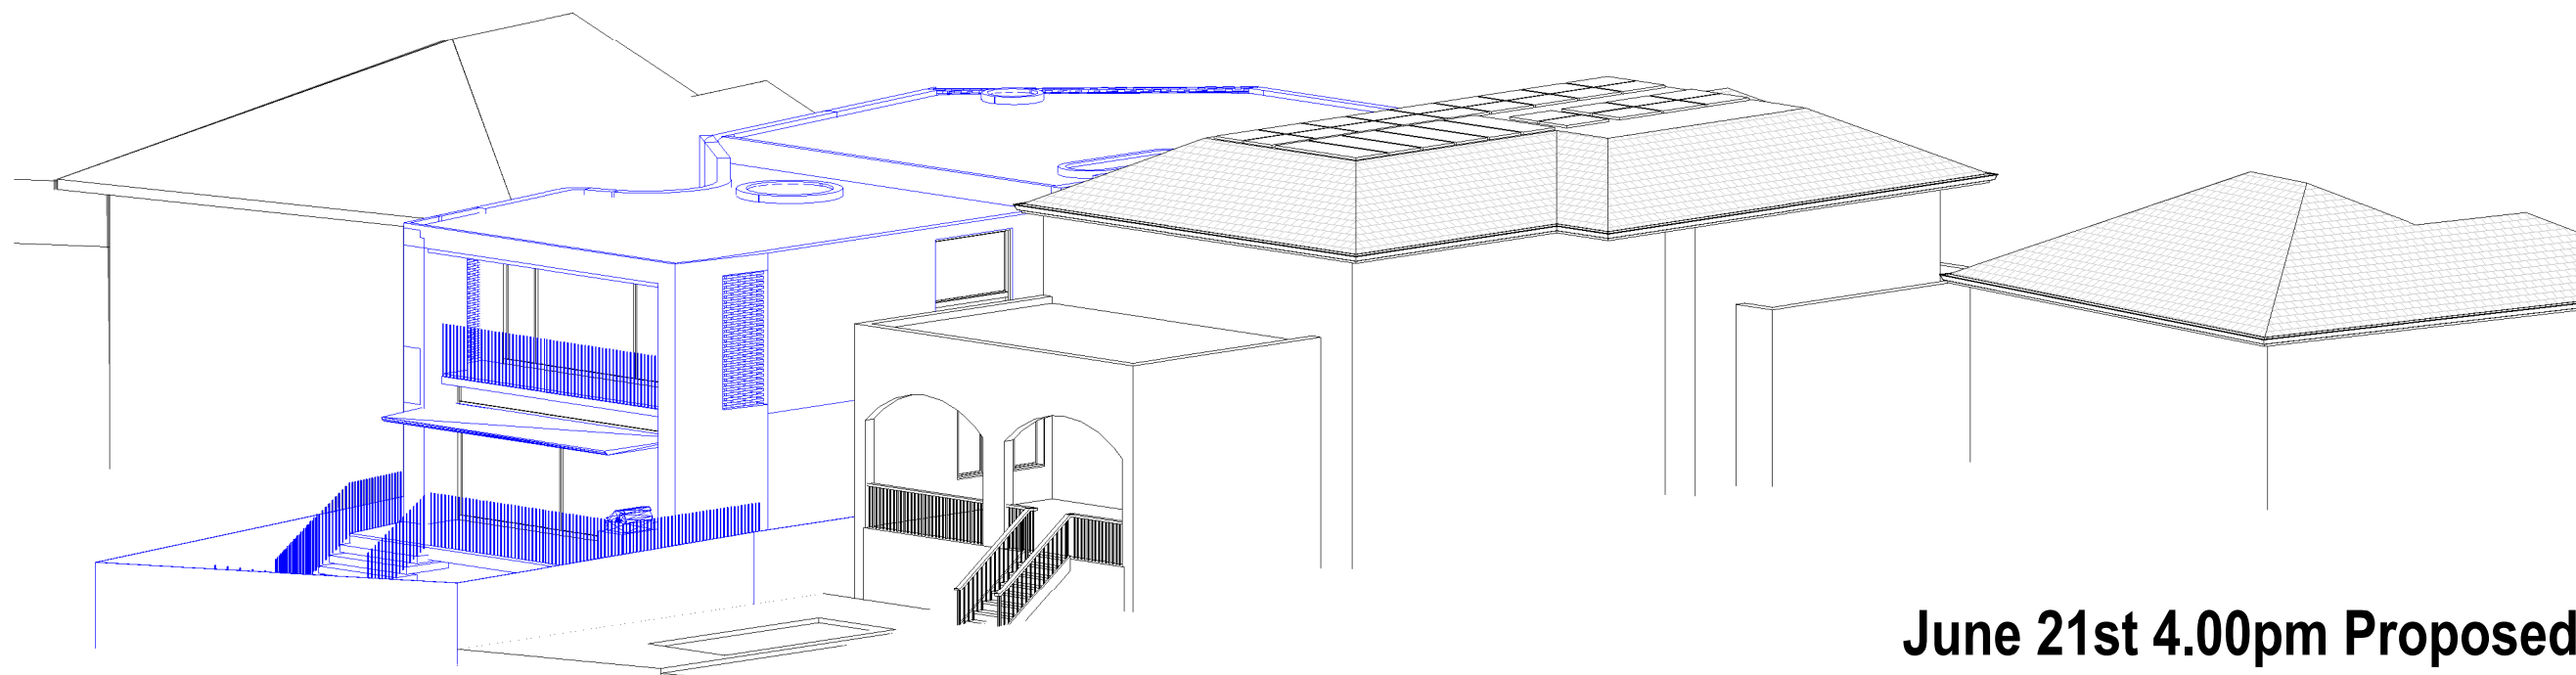

June 21st 4.00pm Proposed

Cad Draft P/L

ABN 27 083 288 153
SUITE 1, 505 BALMAIN ROAD,
LILYFIELD, NSW
P.O.BOX 446 GLADESVILLE 2111

SHADOW ANALYSIS CONSULTANTS

MOBILE: 0410 699919
info@caddraftnsw.com.au

No.	Description	Date


SHADOW ANALYSIS:
No. 11 MACQUARIE ROAD
EARLWOOD

CLIENT: C/- KA DESIGN STUDIO


3D Sun Views June 21st 4.00pm

Project number	24-161
Date	26-11-24
Drawn by	KP
Checked by	JD

A114	
Scale	

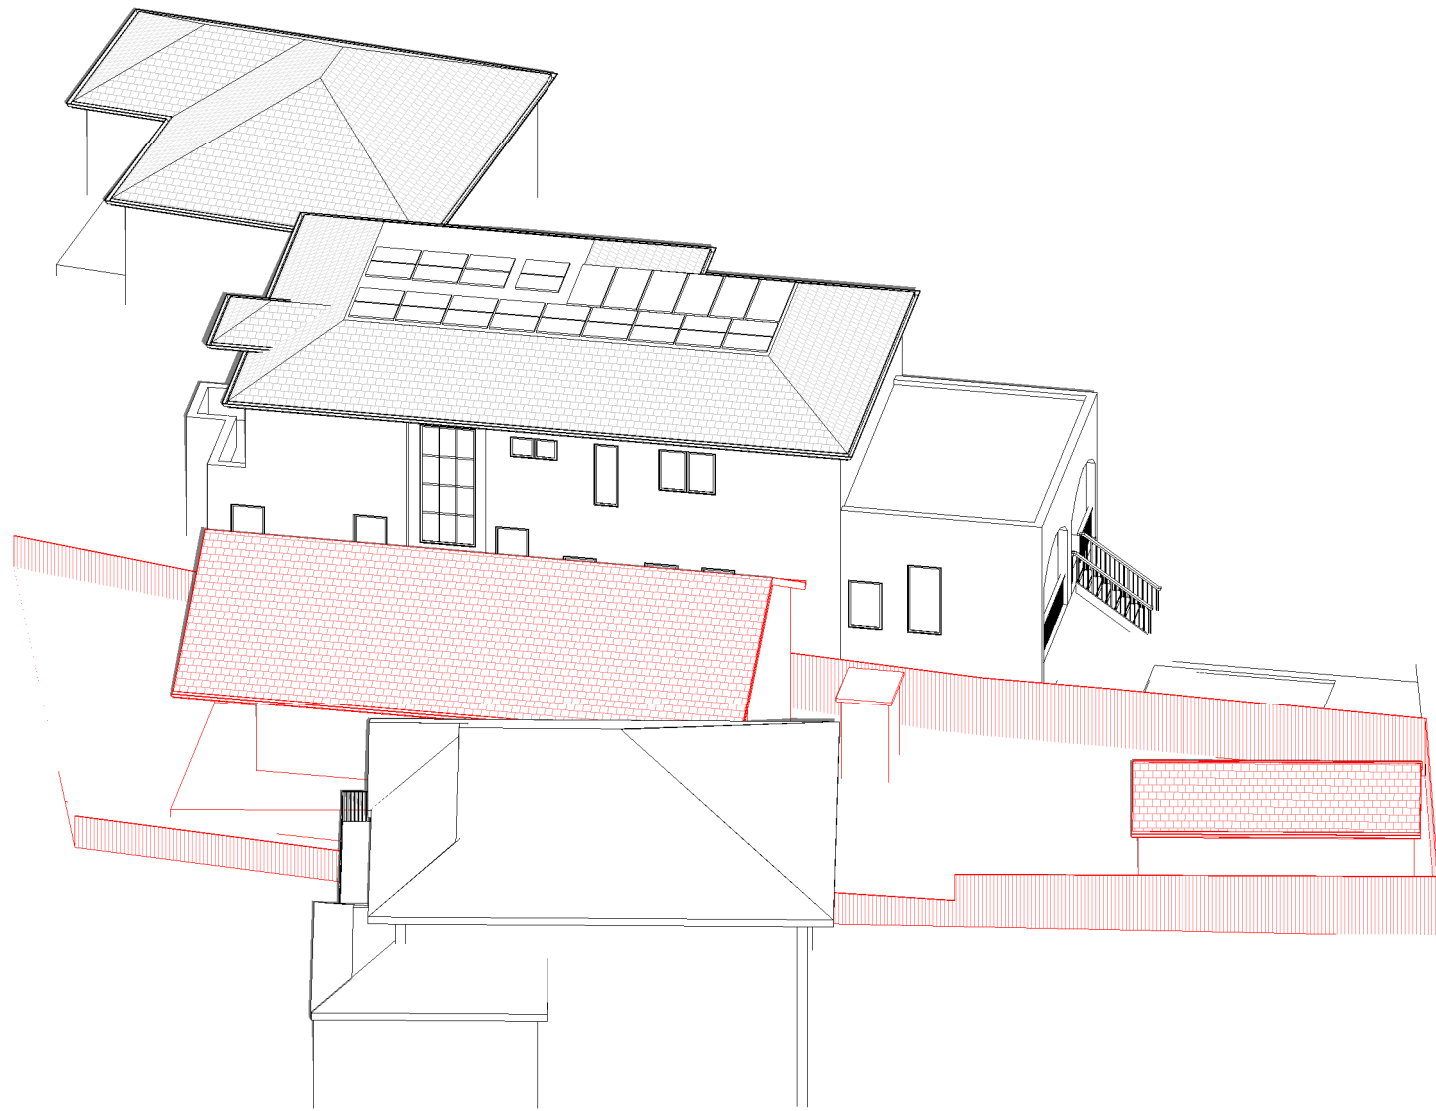

Equinox 8.00am Existing

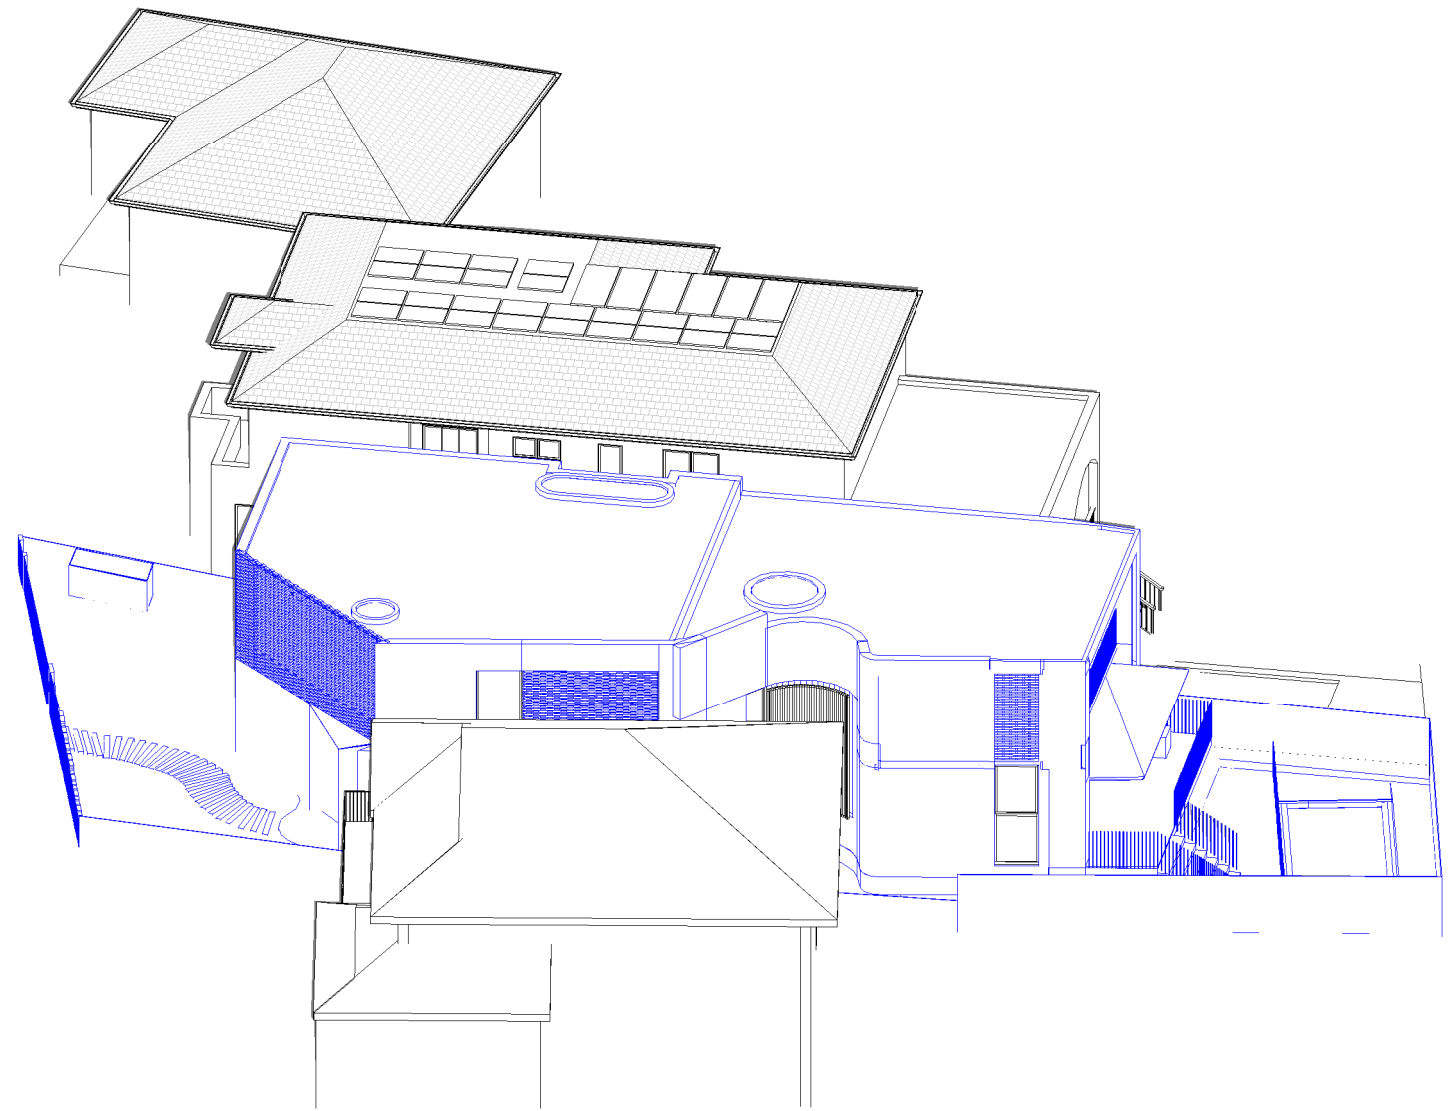

Equinox 8.00am Proposed

Cad Draft P/L

ABN 27 083 288 153

SUITE 1, 505 BALMAIN ROAD,
LILYFIELD, NSW
P.O.BOX 446 GLADESVILLE 2111

SHADOW ANALYSIS CONSULTANTS

MOBILE: 0410 699919

info@caddraftnsw.com.au

No.	Description	Date

SHADOW ANALYSIS:
No. 11 MACQUARIE ROAD
EARLWOOD

CLIENT: C/- KA DESIGN STUDIO

3D Sun Views Equinox 8.00am

Project number 24-161


Date 26-11-24

Drawn by KP


Checked by JD

Scale

A115

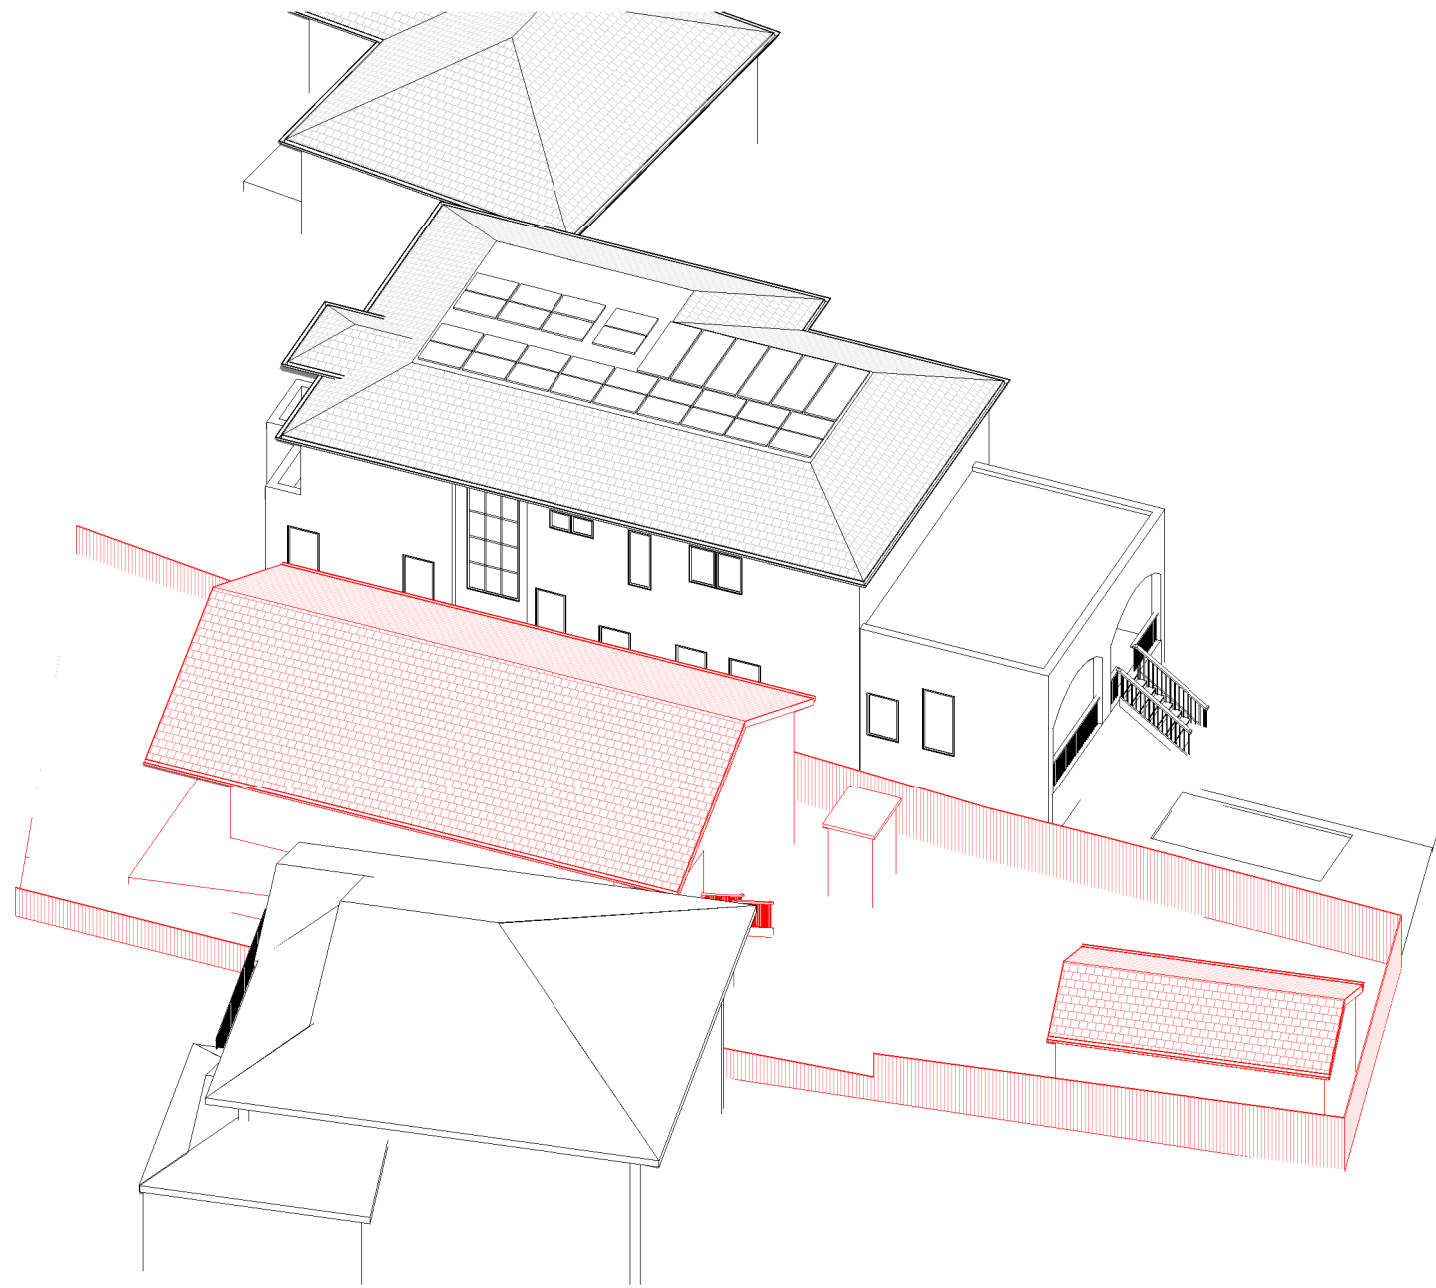

Equinox 9.00am Existing

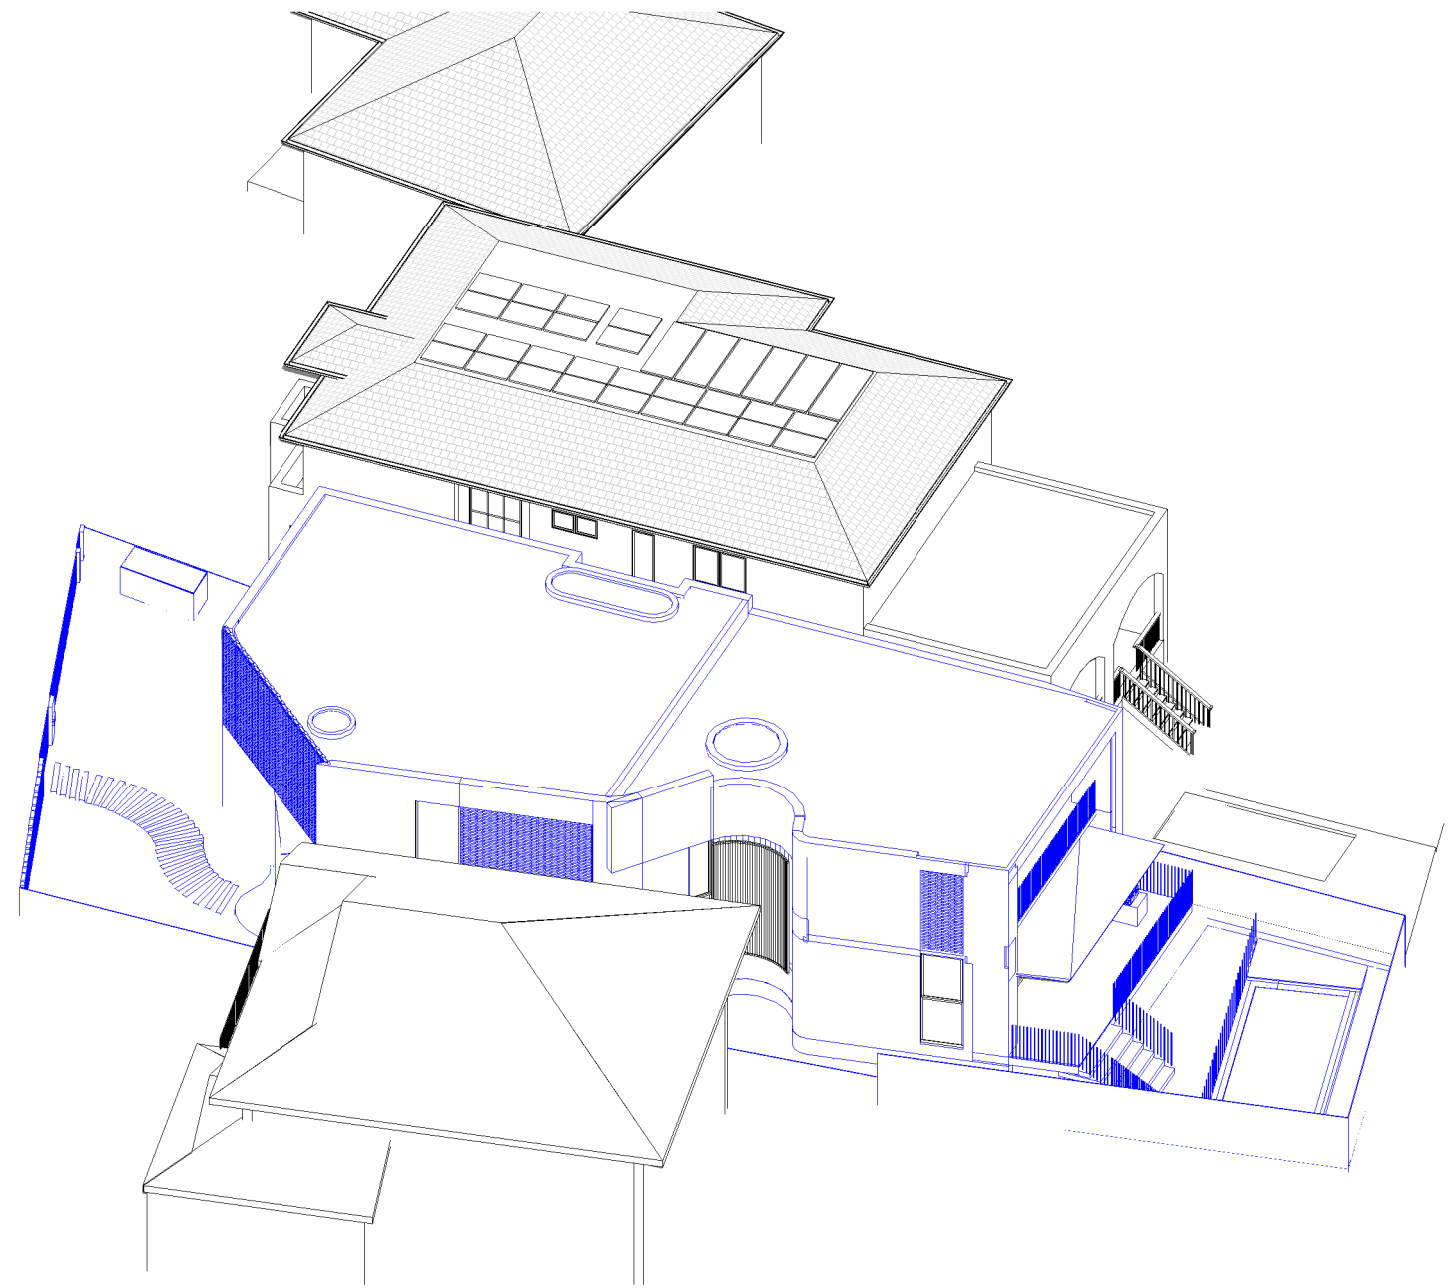

Equinox 9.00am Proposed

Cad Draft P/L

ABN 27 083 288 153

SUITE 1, 505 BALMAIN ROAD,
LILYFIELD, NSW
P.O.BOX 446 GLADESVILLE 2111

SHADOW ANALYSIS CONSULTANTS

MOBILE: 0410 699919

info@caddraftnsw.com.au

No.	Description	Date

SHADOW ANALYSIS:
No. 11 MACQUARIE ROAD
EARLWOOD

CLIENT: C/- KA DESIGN STUDIO

3D Sun Views Equinox 9.00am

Project number 24-161


Date 26-11-24

Drawn by KP


Checked by JD

A116

Scale

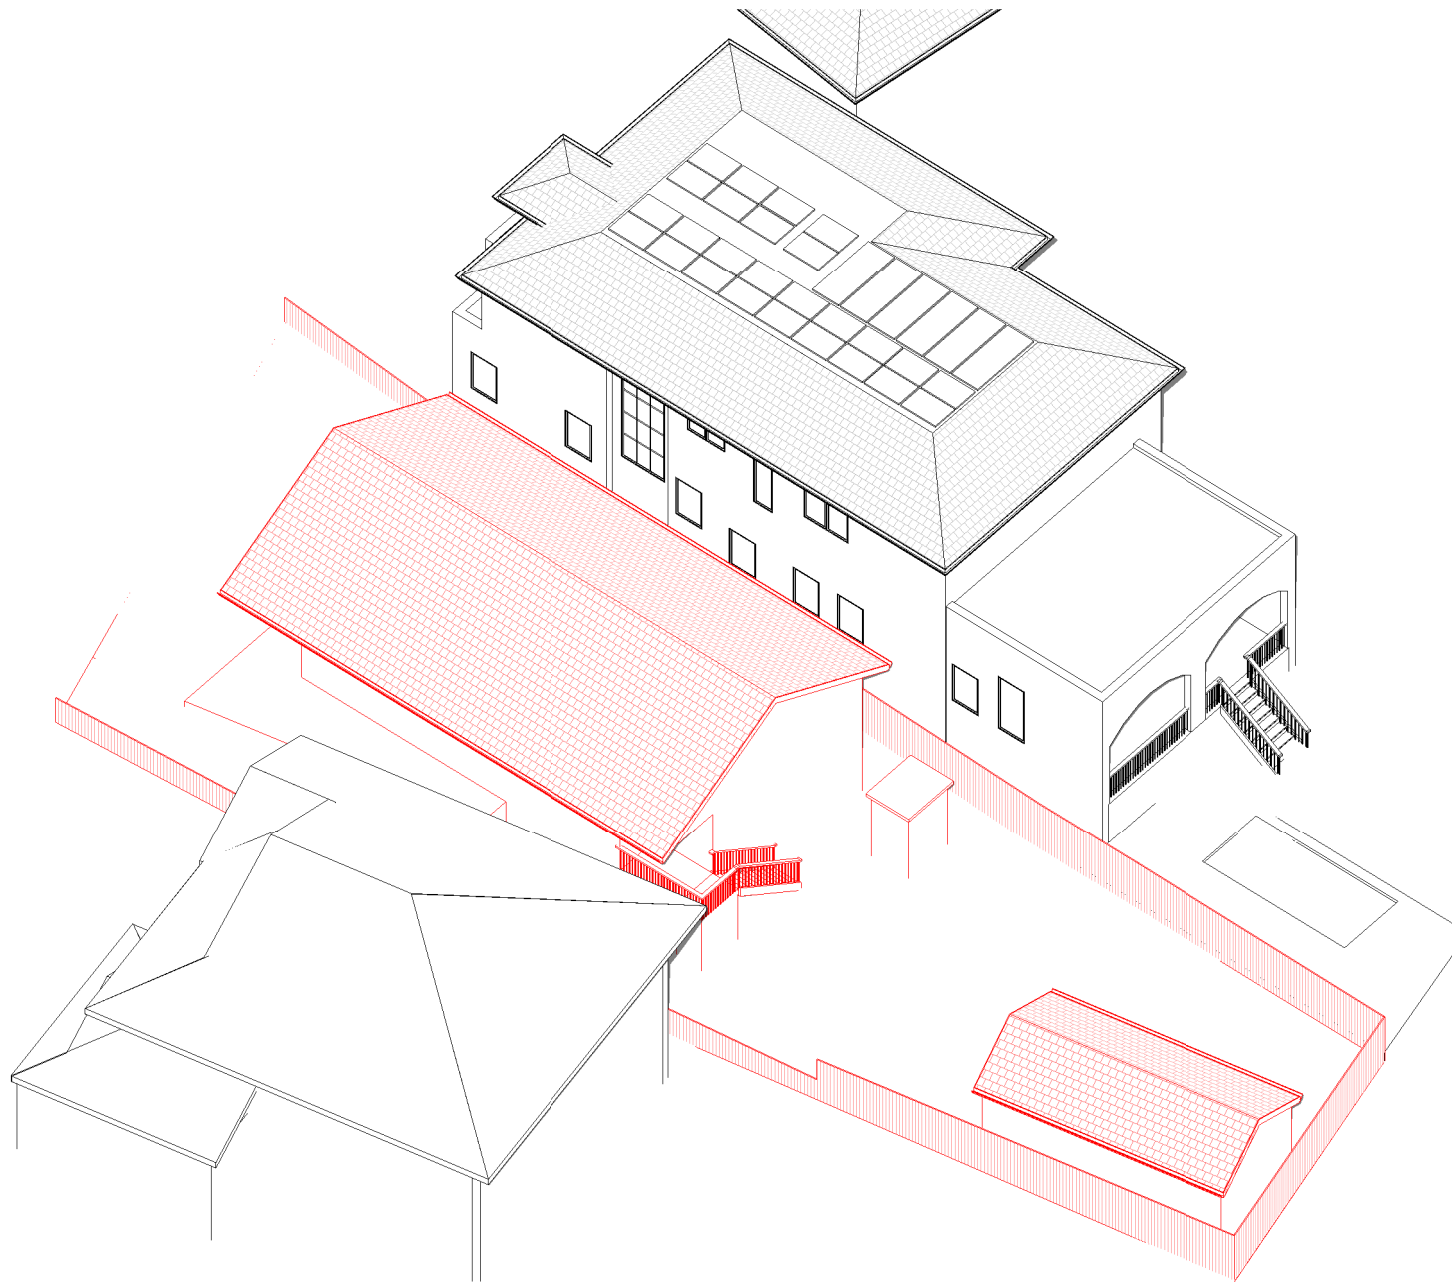

Equinox 10.00am Existing

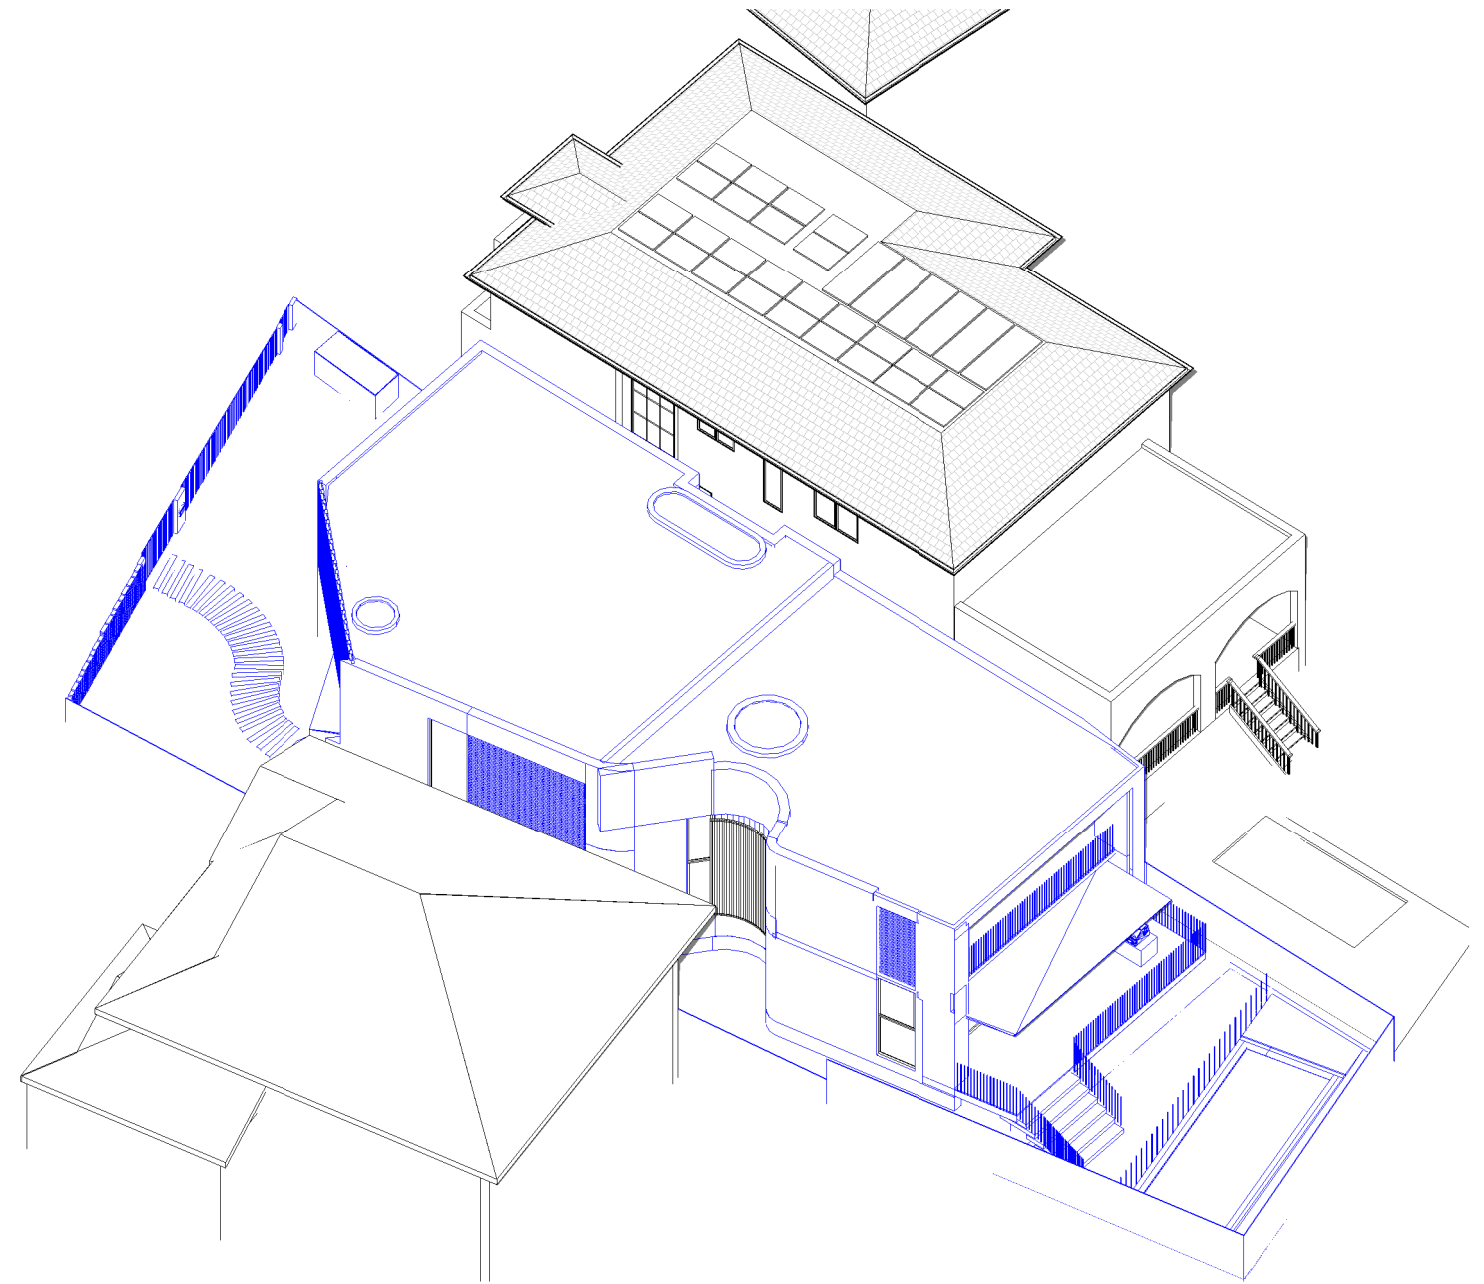

Equinox 10.00am Proposed

Cad Draft P/L

ABN 27 083 288 153

SUITE 1, 505 BALMAIN ROAD,
LILYFIELD, NSW
P.O.BOX 446 GLADESVILLE 2111

SHADOW ANALYSIS CONSULTANTS

MOBILE: 0410 699919

info@caddraftnsw.com.au

No.	Description	Date

SHADOW ANALYSIS:
No. 11 MACQUARIE ROAD
EARLWOOD

CLIENT: C/- KA DESIGN STUDIO

3D Sun Views Equinox 10.00am

Project number 24-161


Date 26-11-24

Drawn by KP


Checked by JD

Scale

A117

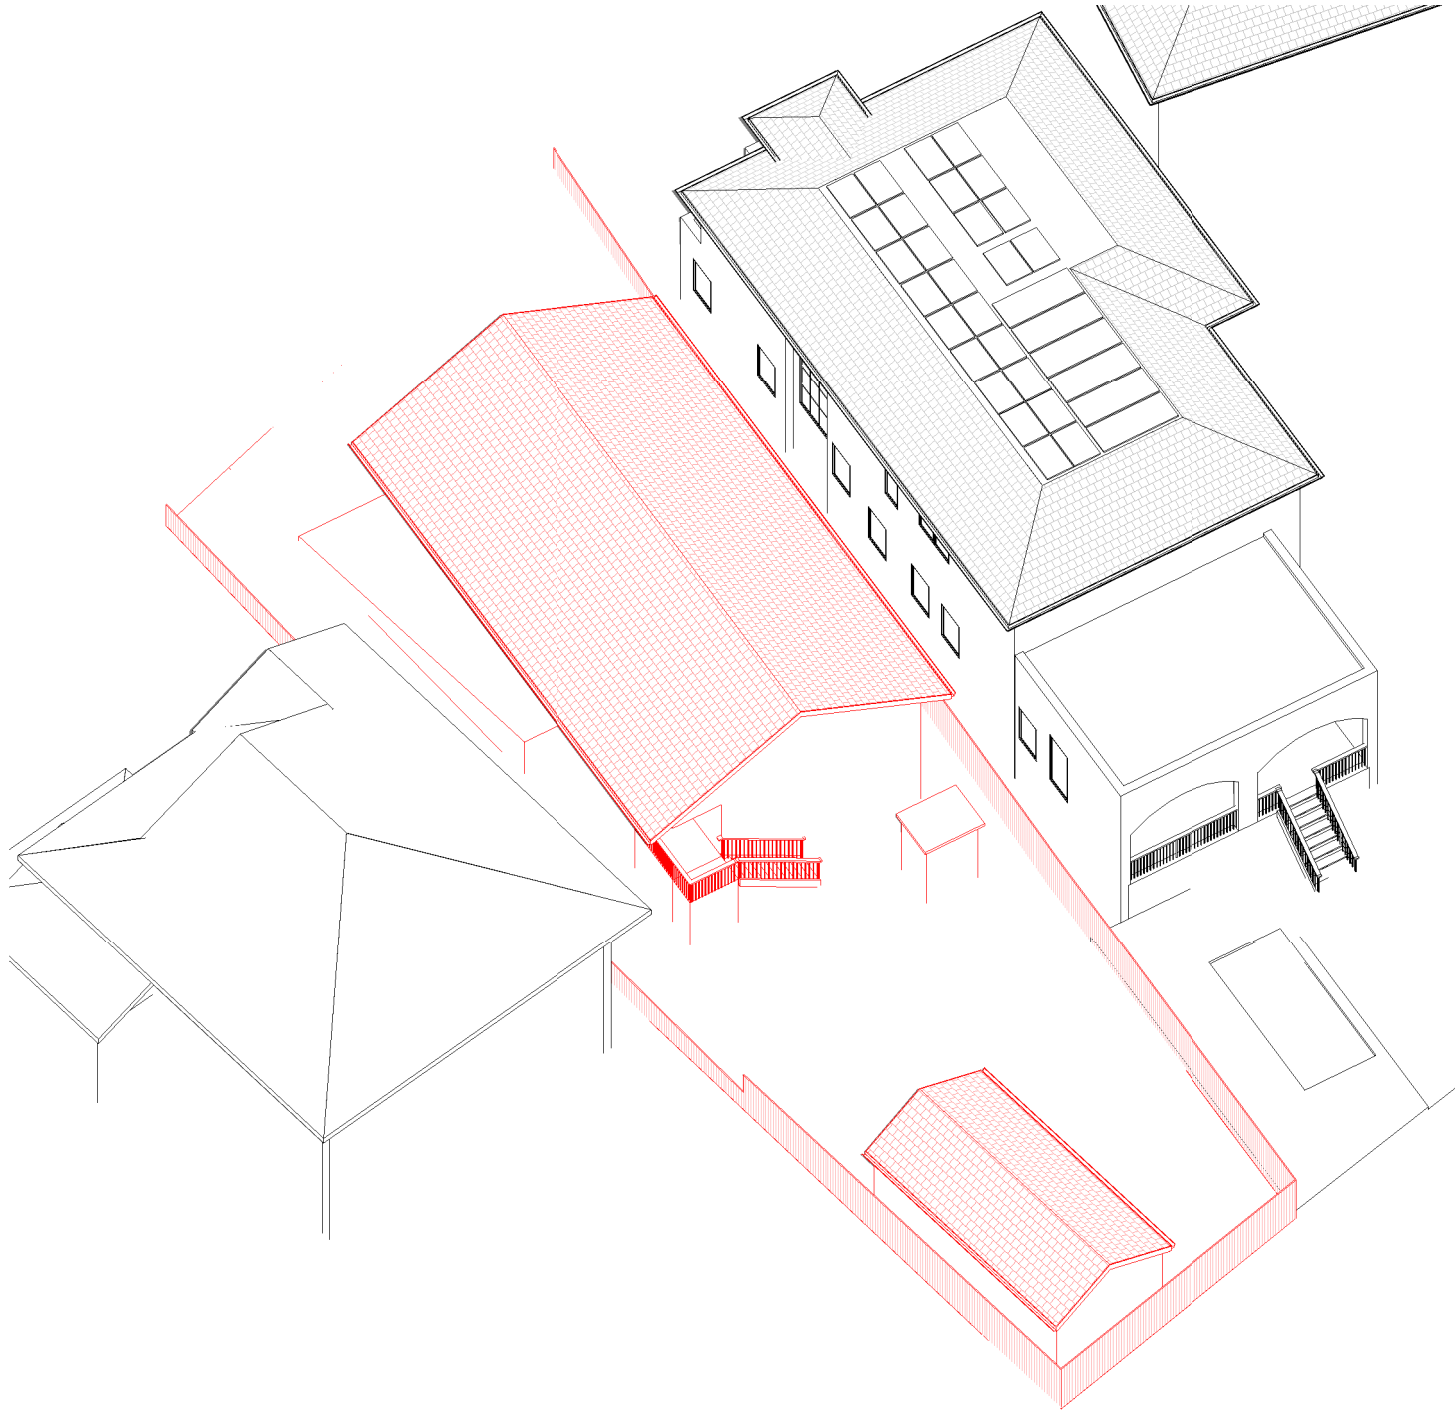

Equinox 11.00am Existing

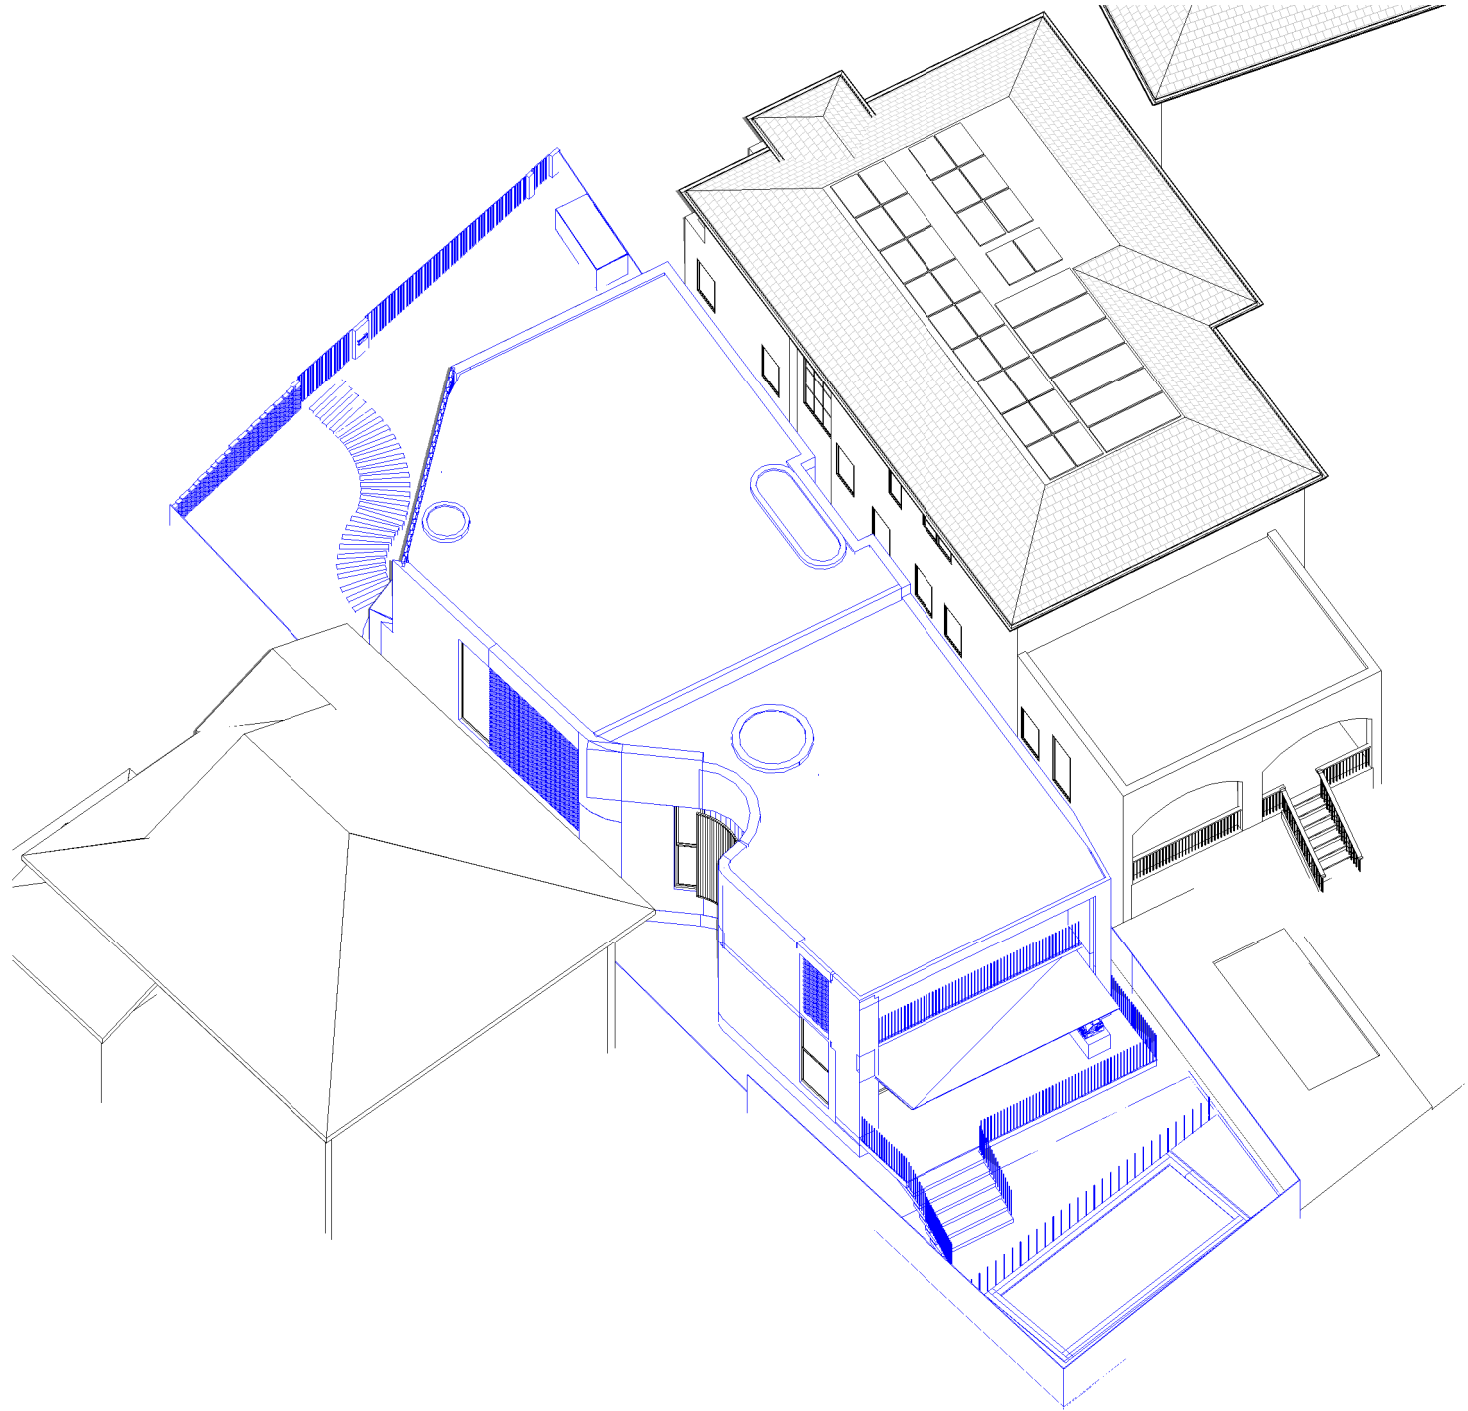

Equinox 11.00am Proposed

Cad Draft P/L

ABN 27 083 288 153
SUITE 1, 505 BALMAIN ROAD,
LILYFIELD, NSW
P.O.BOX 446 GLADESVILLE 2111

SHADOW ANALYSIS CONSULTANTS

MOBILE: 0410 699919
info@caddraftnsw.com.au

No.	Description	Date

SHADOW ANALYSIS:
No. 11 MACQUARIE ROAD
EARLWOOD


CLIENT: C/- KA DESIGN STUDIO

3D Sun Views Equinox 11.00am


Project number	24-161
Date	26-11-24
Drawn by	KP
Checked by	JD

A118

Scale

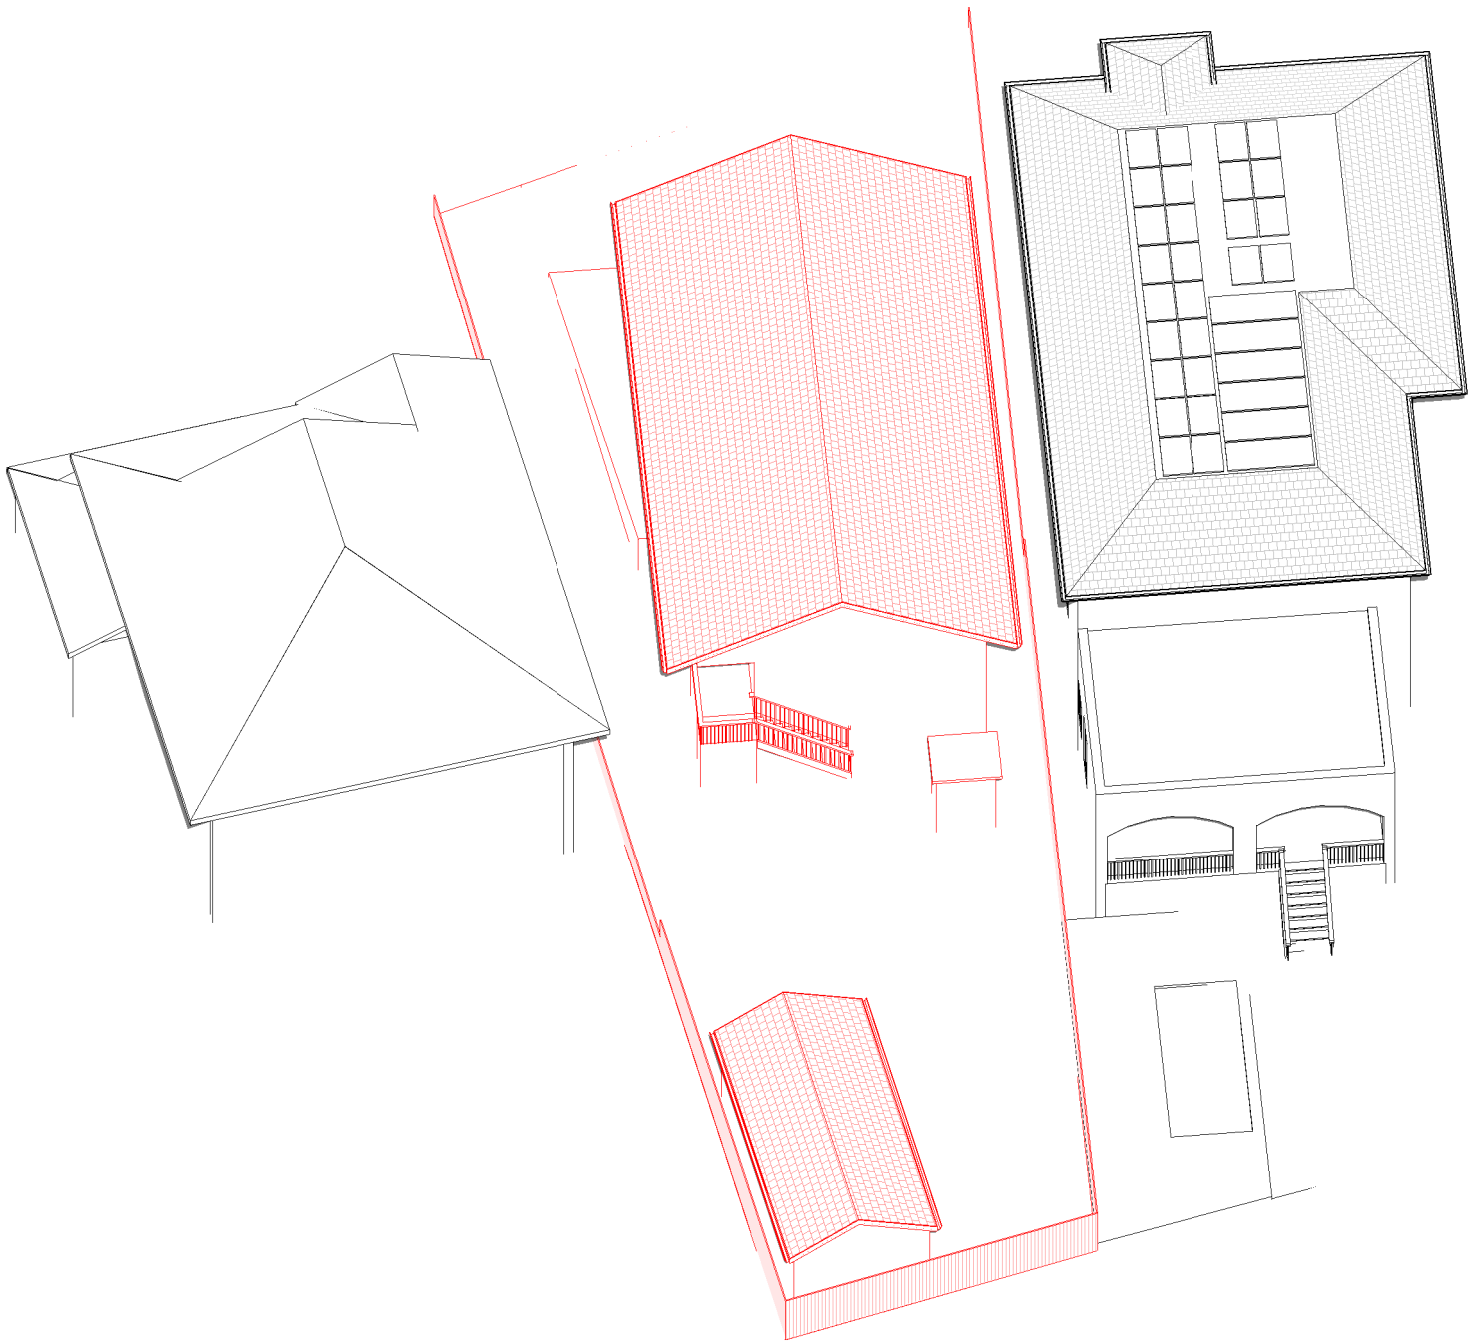

Equinox 12.00pm Existing

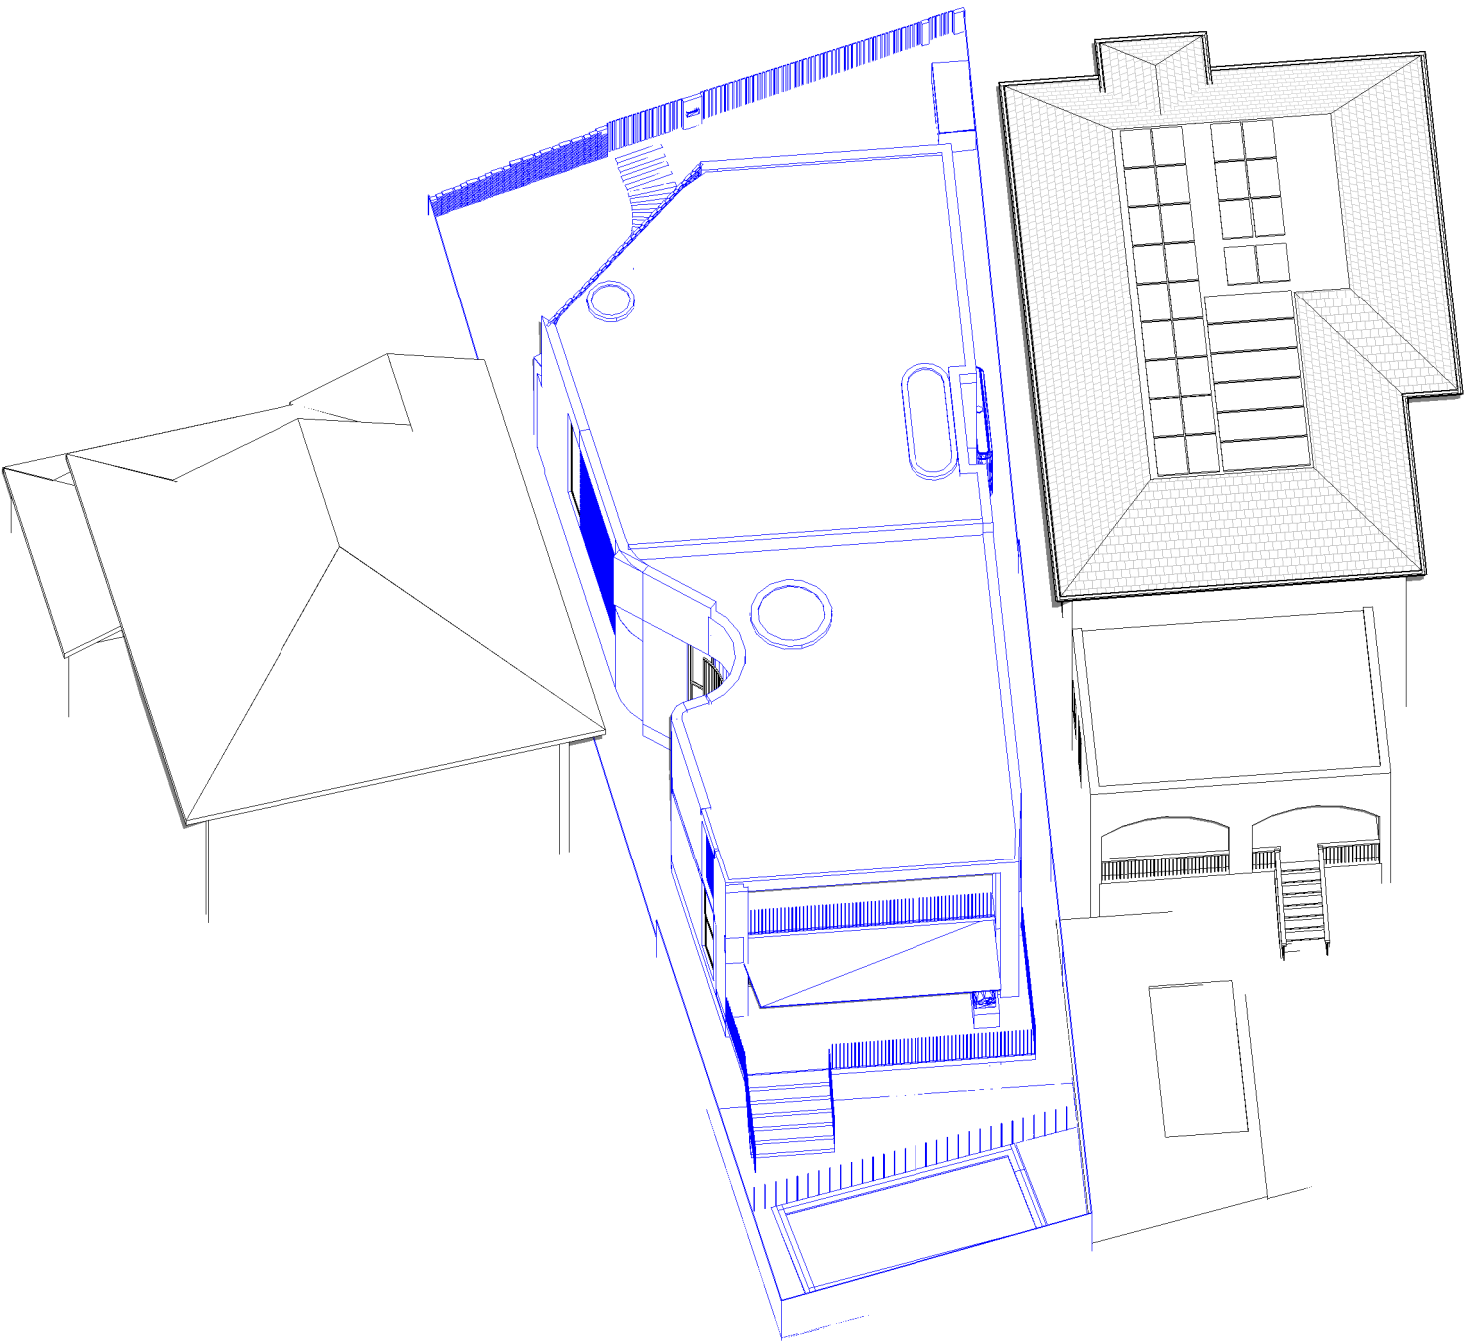

Equinox 12.00pm Proposed

Cad Draft P/L

ABN 27 083 288 153

SUITE 1, 505 BALMAIN ROAD,
LILYFIELD, NSW
P.O.BOX 446 GLADESVILLE 2111


SHADOW ANALYSIS CONSULTANTS

MOBILE: 0410 699919


info@caddraftnsw.com.au

No.	Description	Date

SHADOW ANALYSIS: No. 11 MACQUARIE ROAD EARLWOOD		3D Sun Views Equinox 12.00pm	
CLIENT: C/- KA DESIGN STUDIO		Project number 24-161	A119
		Date 26-11-24	
		Drawn by KP	
		Checked by JD	
			Scale

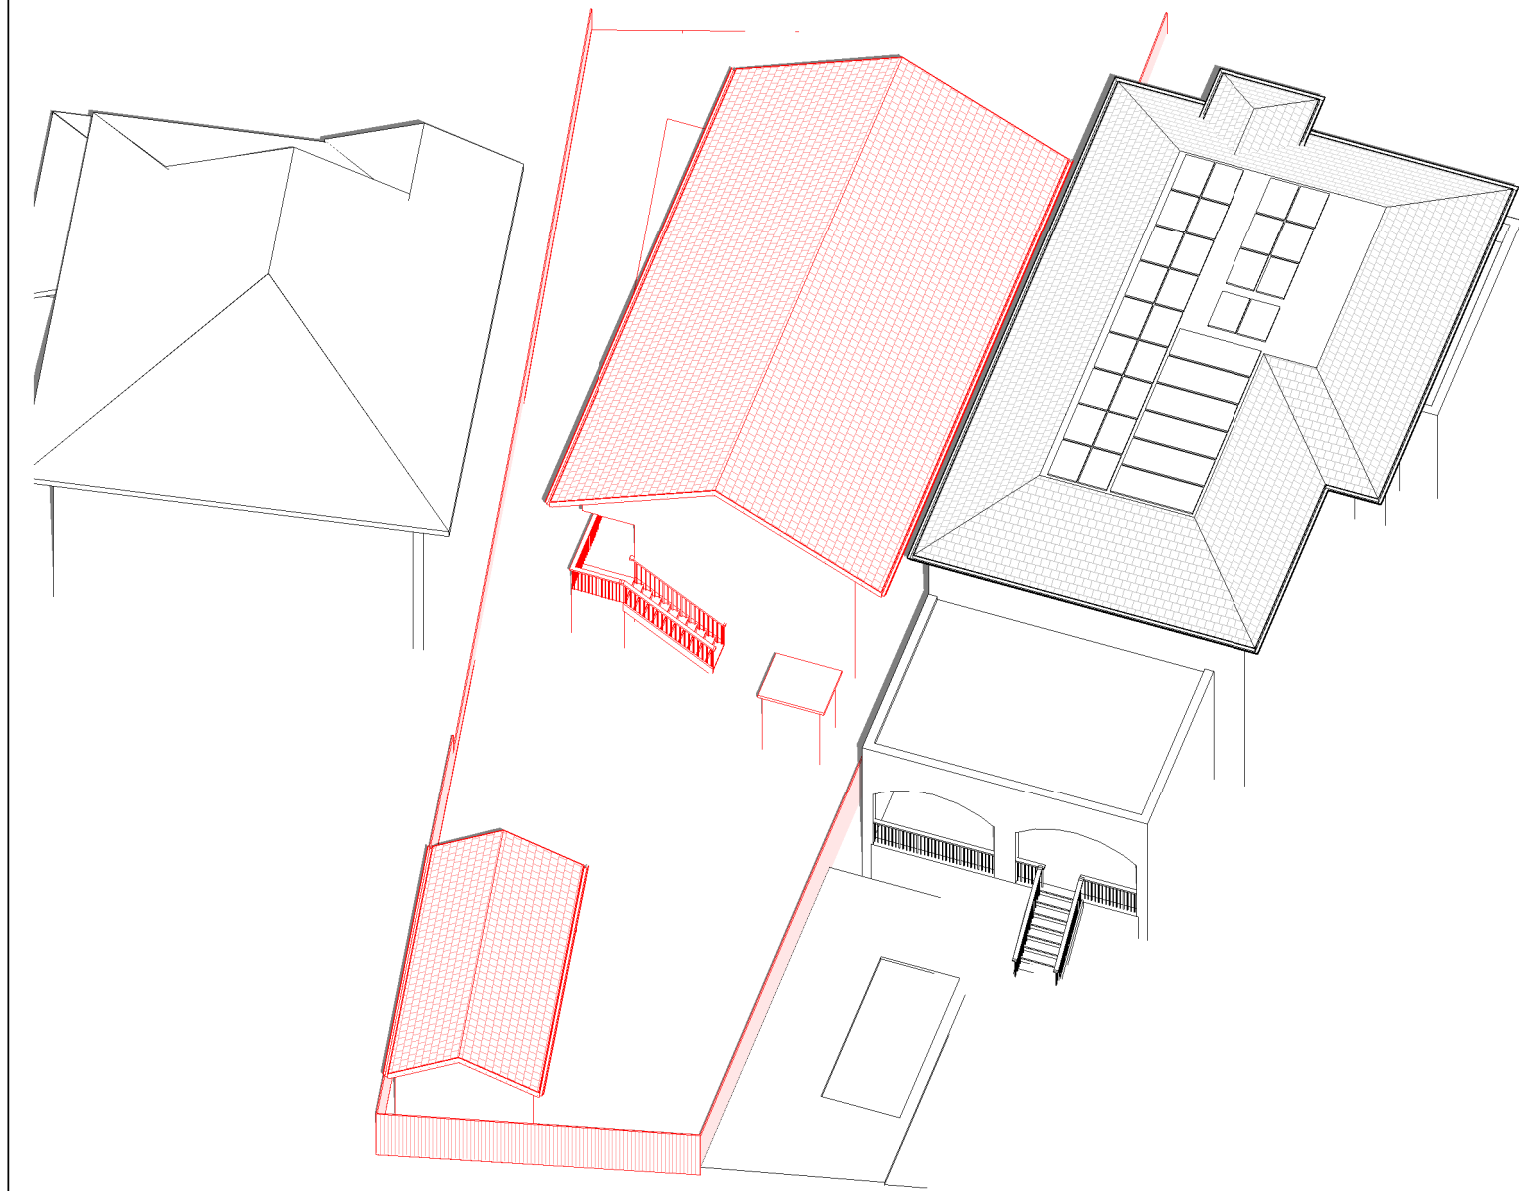

Equinox 1.00pm Existing

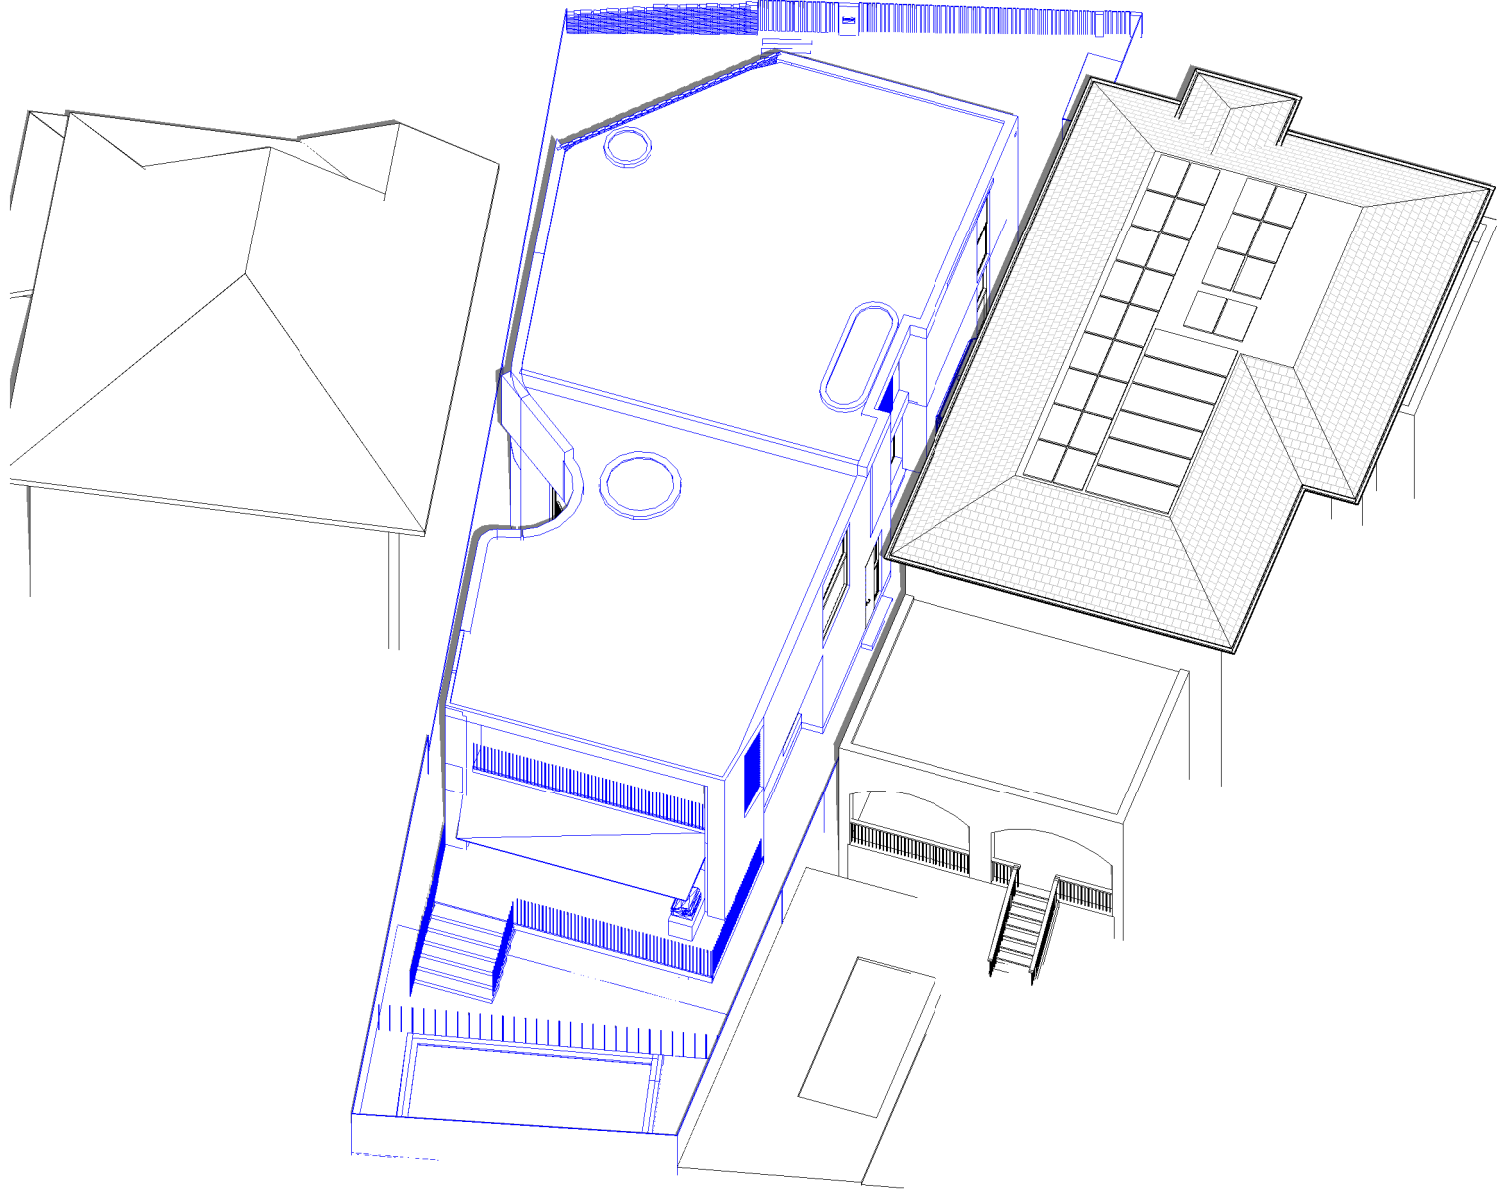

Equinox 1.00pm Proposed

Cad Draft P/L

ABN 27 083 288 153
SUITE 1, 505 BALMAIN ROAD,
LILYFIELD, NSW
P.O.BOX 446 GLADESVILLE 2111

SHADOW ANALYSIS CONSULTANTS
MOBILE: 0410 699919
info@caddraftnsw.com.au

No.	Description	Date

SHADOW ANALYSIS:
No. 11 MACQUARIE ROAD
EARLWOOD


CLIENT: C/- KA DESIGN STUDIO

3D Sun Views Equinox 1.00pm


Project number	24-161
Date	26-11-24
Drawn by	KP
Checked by	JD

A120

Scale

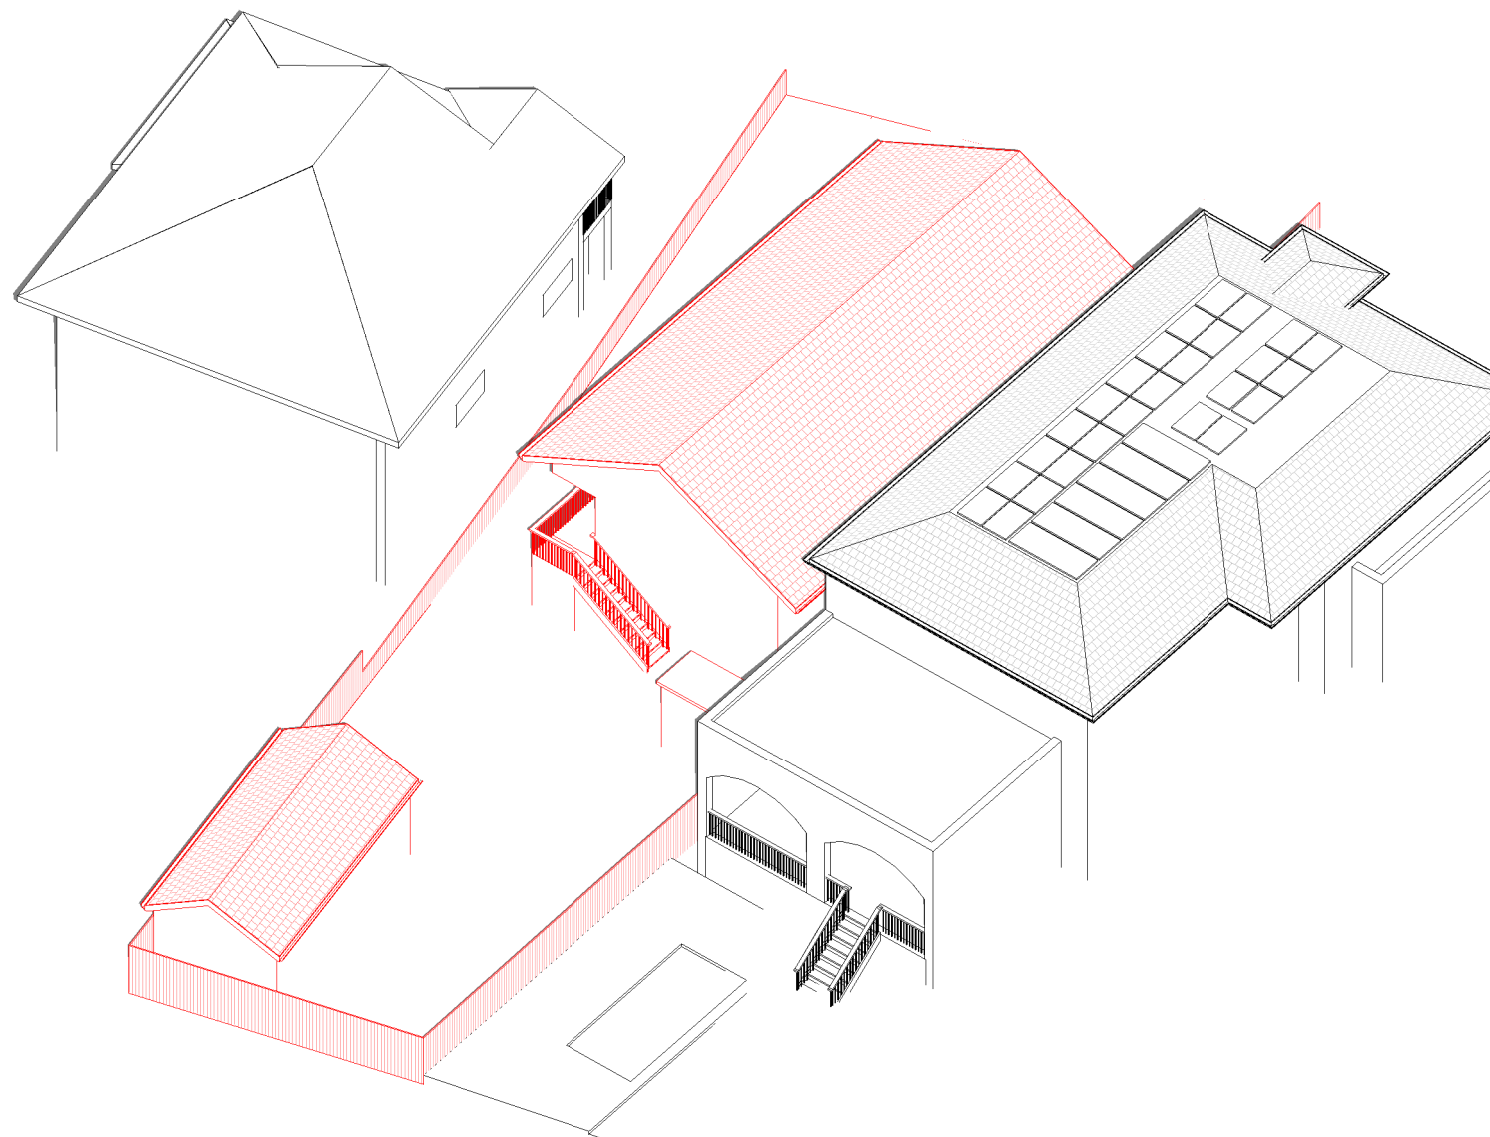

Equinox 2.00pm Existing

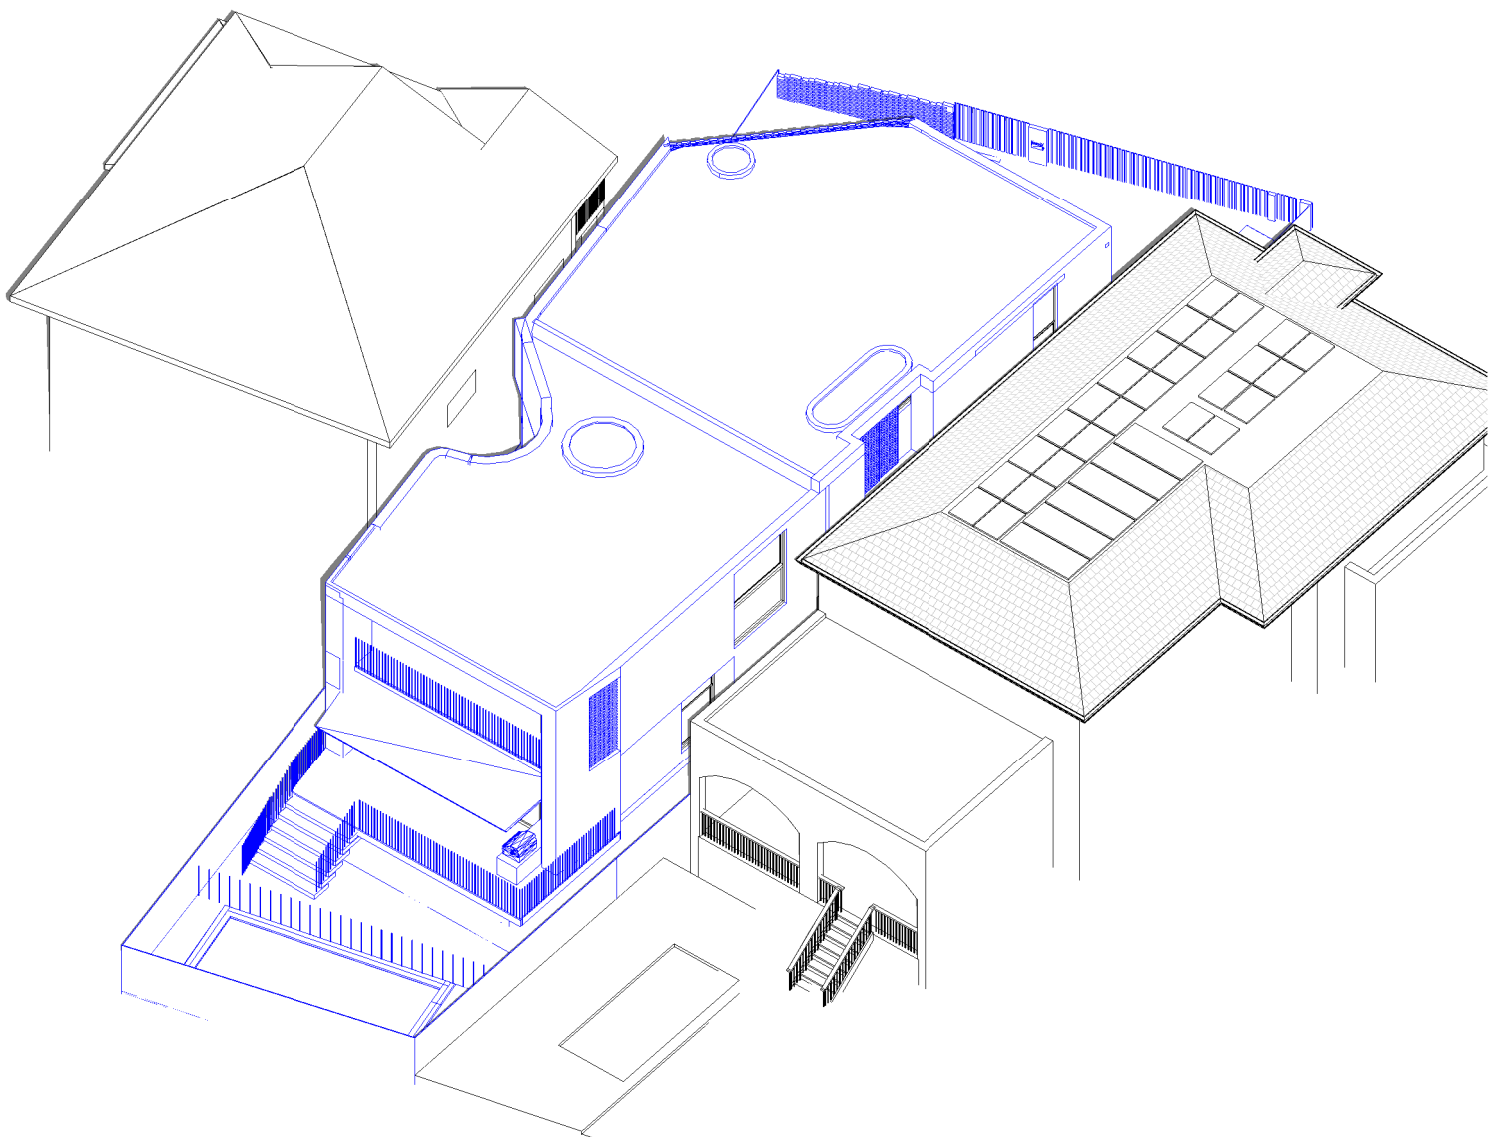

Equinox 2.00pm Proposed

Cad Draft P/L

ABN 27 083 288 153

SUITE 1, 505 BALMAIN ROAD,
LILYFIELD, NSW
P.O.BOX 446 GLADESVILLE 2111

SHADOW ANALYSIS CONSULTANTS

MOBILE: 0410 699919

info@caddraftnsw.com.au

No.	Description	Date

SHADOW ANALYSIS:
No. 11 MACQUARIE ROAD
EARLWOOD


CLIENT: C/- KA DESIGN STUDIO

3D Sun Views Equinox 2.00pm


Project number	24-161
Date	26-11-24
Drawn by	KP
Checked by	JD

A121

Scale

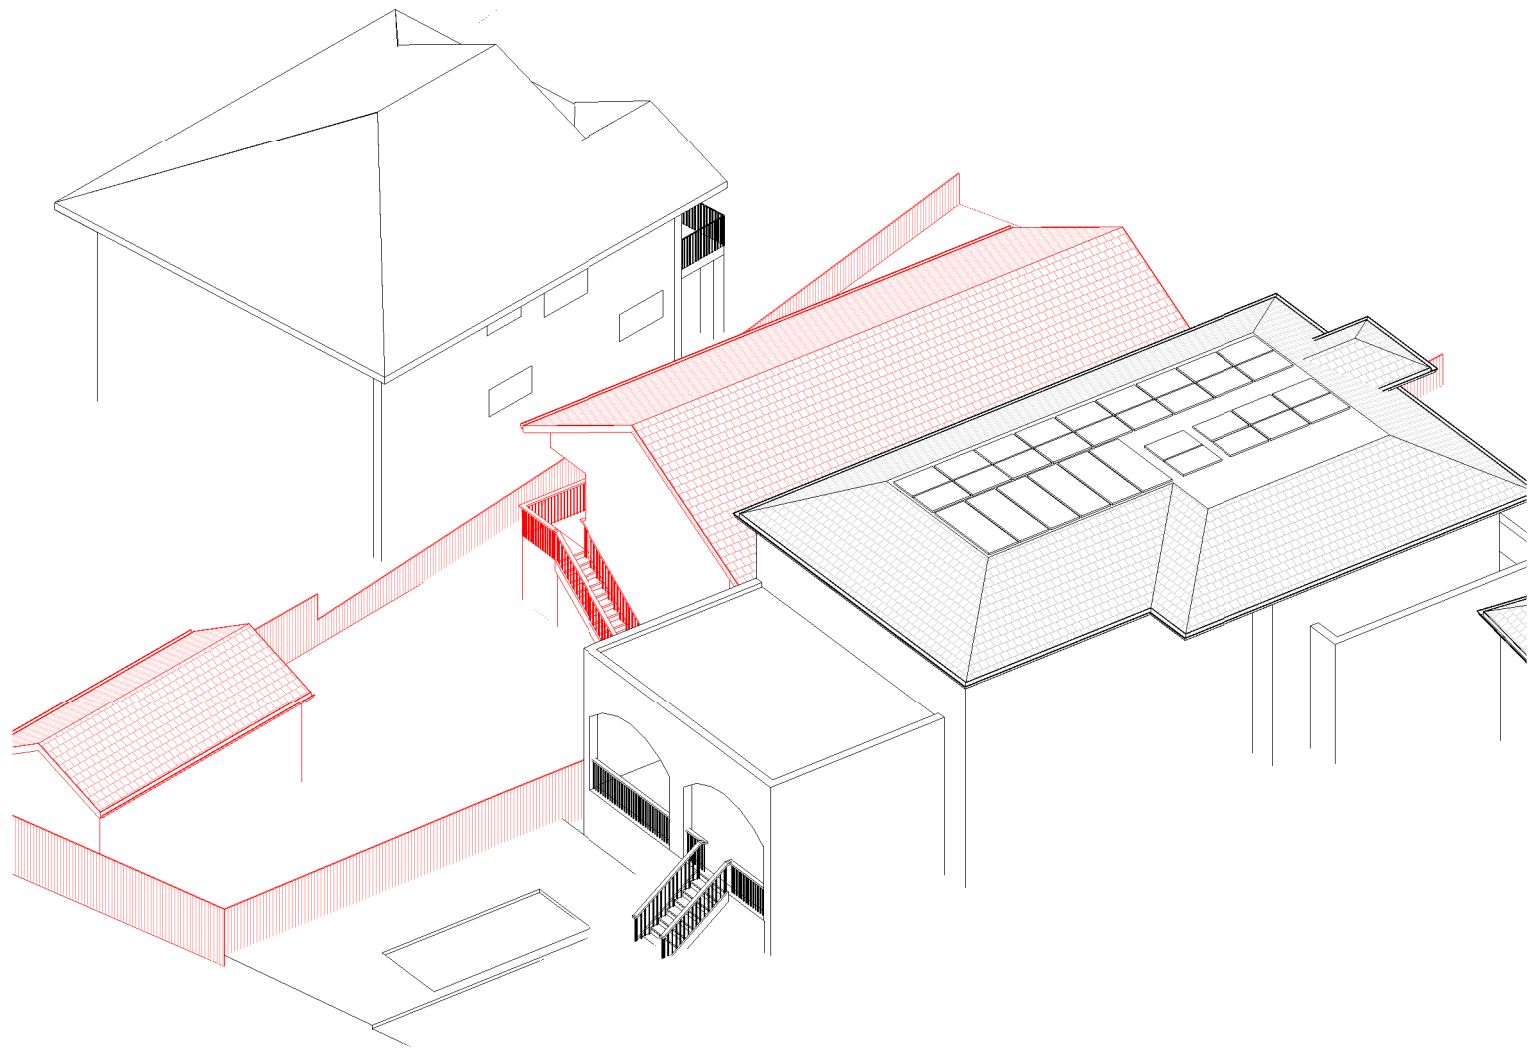

Equinox 3.00pm Existing

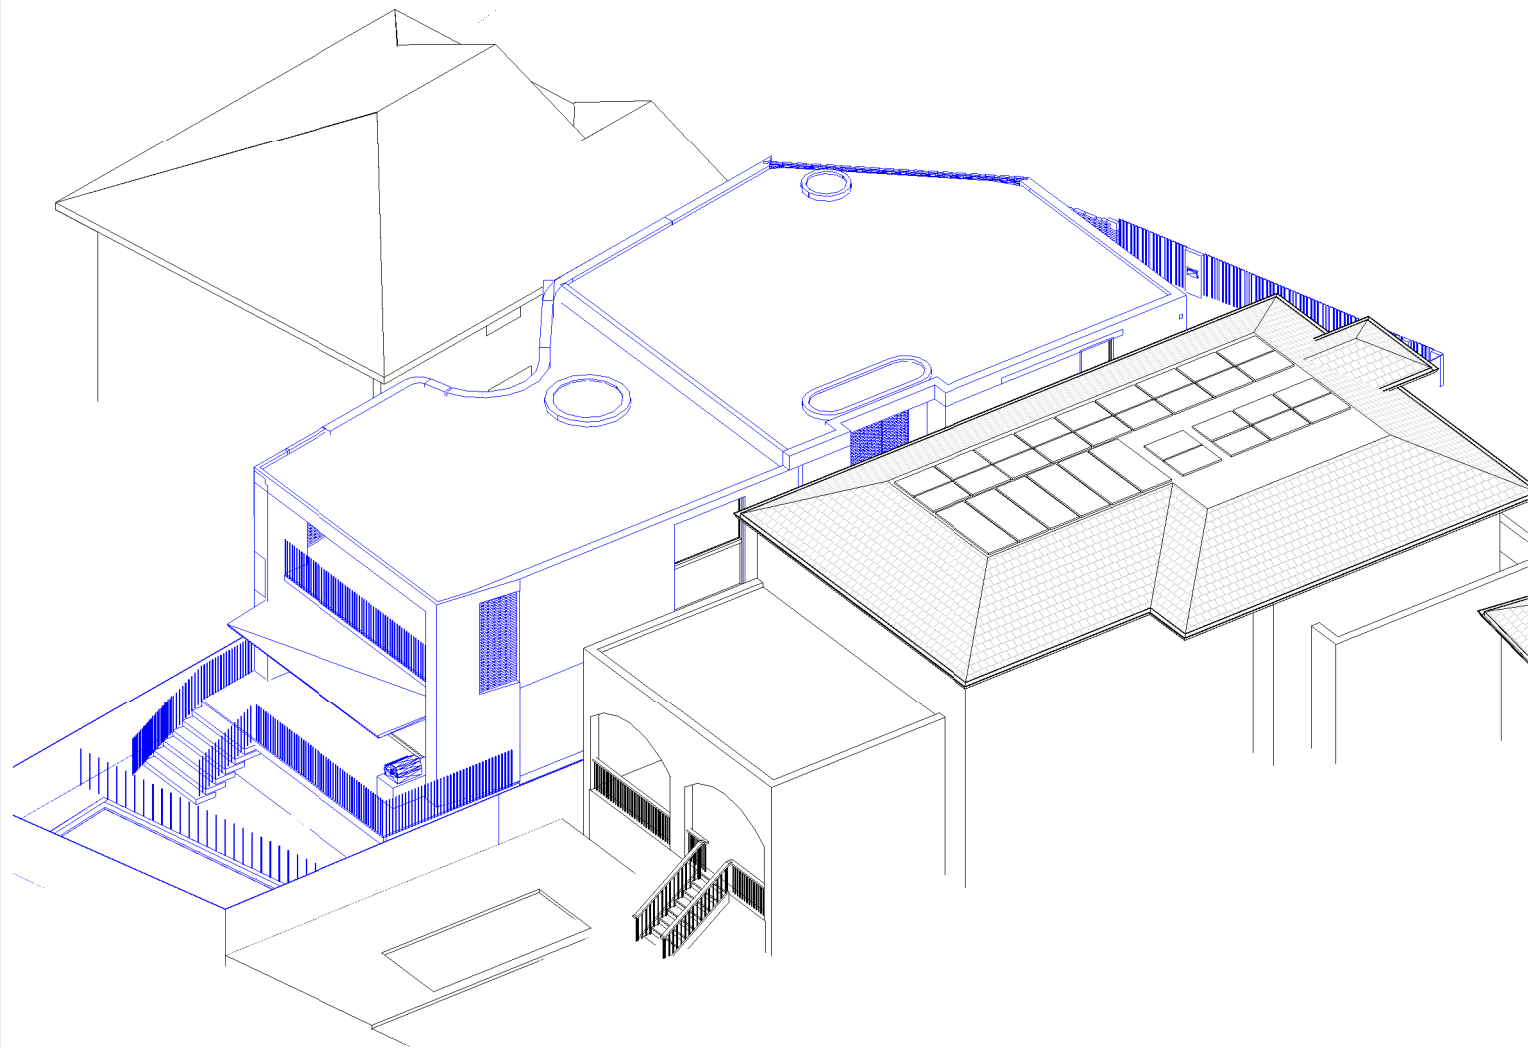

Equinox 3.00pm Proposed

Cad Draft P/L

ABN 27 083 288 153

SUITE 1, 505 BALMAIN ROAD,
LILYFIELD, NSW
P.O.BOX 446 GLADESVILLE 2111

SHADOW ANALYSIS CONSULTANTS

MOBILE: 0410 699919

info@caddraftnsw.com.au

No.	Description	Date

SHADOW ANALYSIS:
No. 11 MACQUARIE ROAD
EARLWOOD


CLIENT: C/- KA DESIGN STUDIO

3D Sun Views Equinox 3.00pm


Project number	24-161
Date	26-11-24
Drawn by	KP
Checked by	JD

A122

Scale

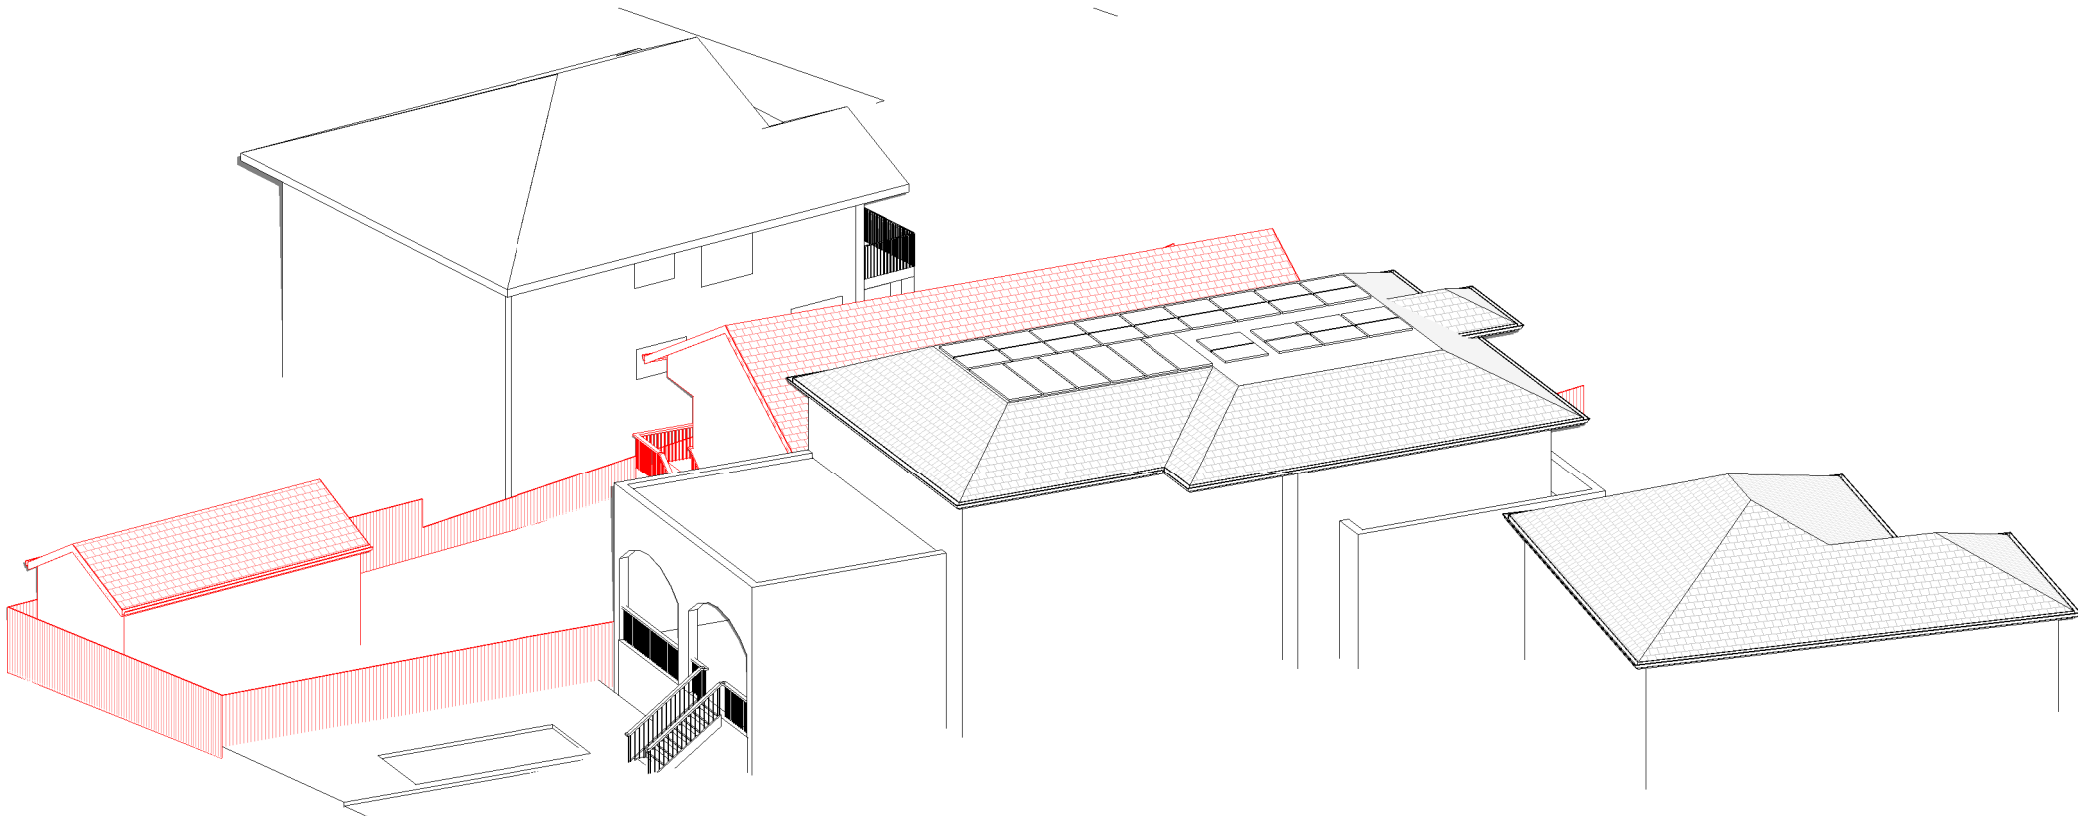

Equinox 4.00pm Existing

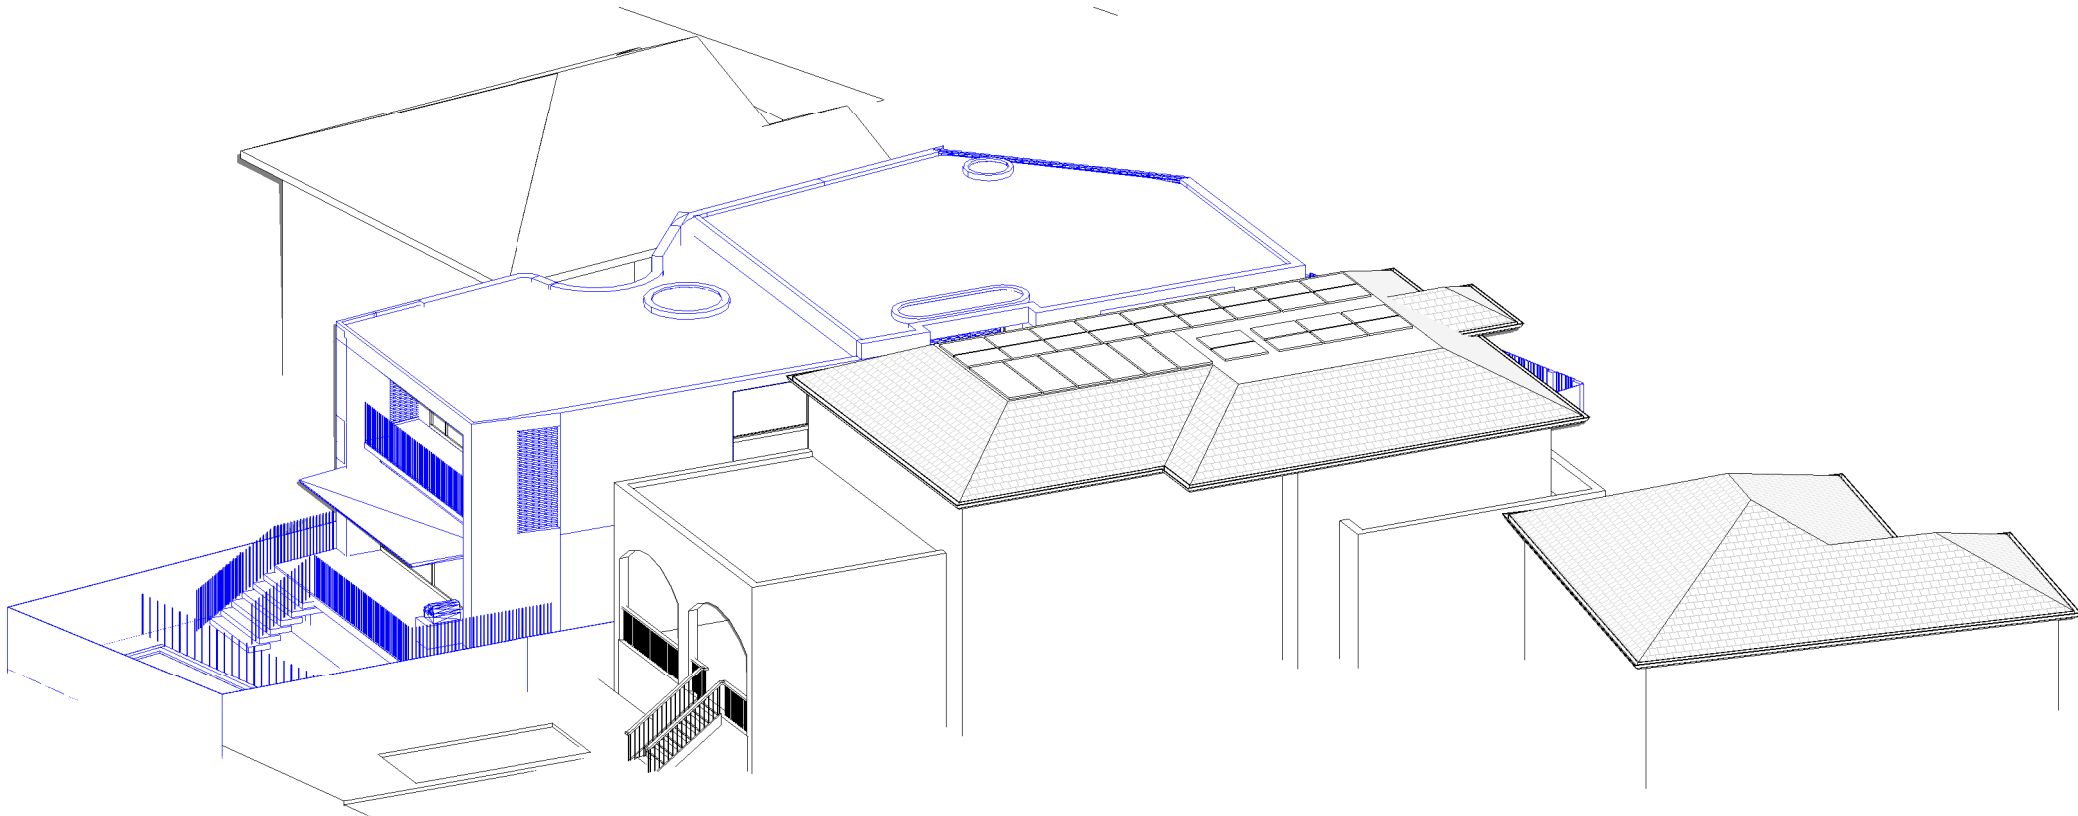

Equinox 4.00pm Proposed

Cad Draft P/L

ABN 27 083 288 153

SUITE 1, 505 BALMAIN ROAD,
LILYFIELD, NSW
P.O.BOX 446 GLADESVILLE 2111

SHADOW ANALYSIS CONSULTANTS

MOBILE: 0410 699919

info@caddraftnsw.com.au

No.	Description	Date

SHADOW ANALYSIS:
No. 11 MACQUARIE ROAD
EARLWOOD

CLIENT: C/- KA DESIGN STUDIO

3D Sun Views Equinox 4.00pm

Project number	24-161
Date	26-11-24
Drawn by	KP
Checked by	JD

A123

Scale