
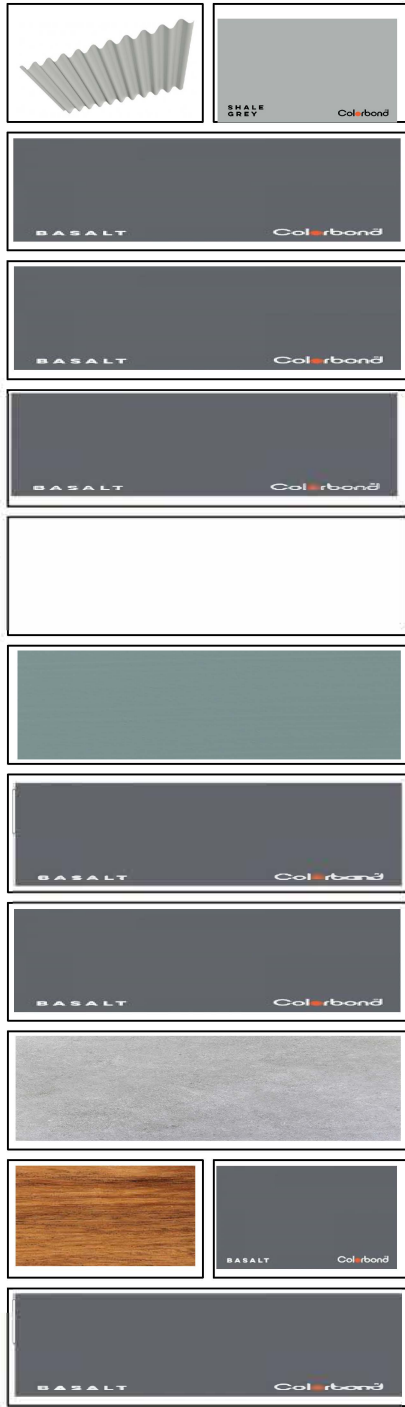
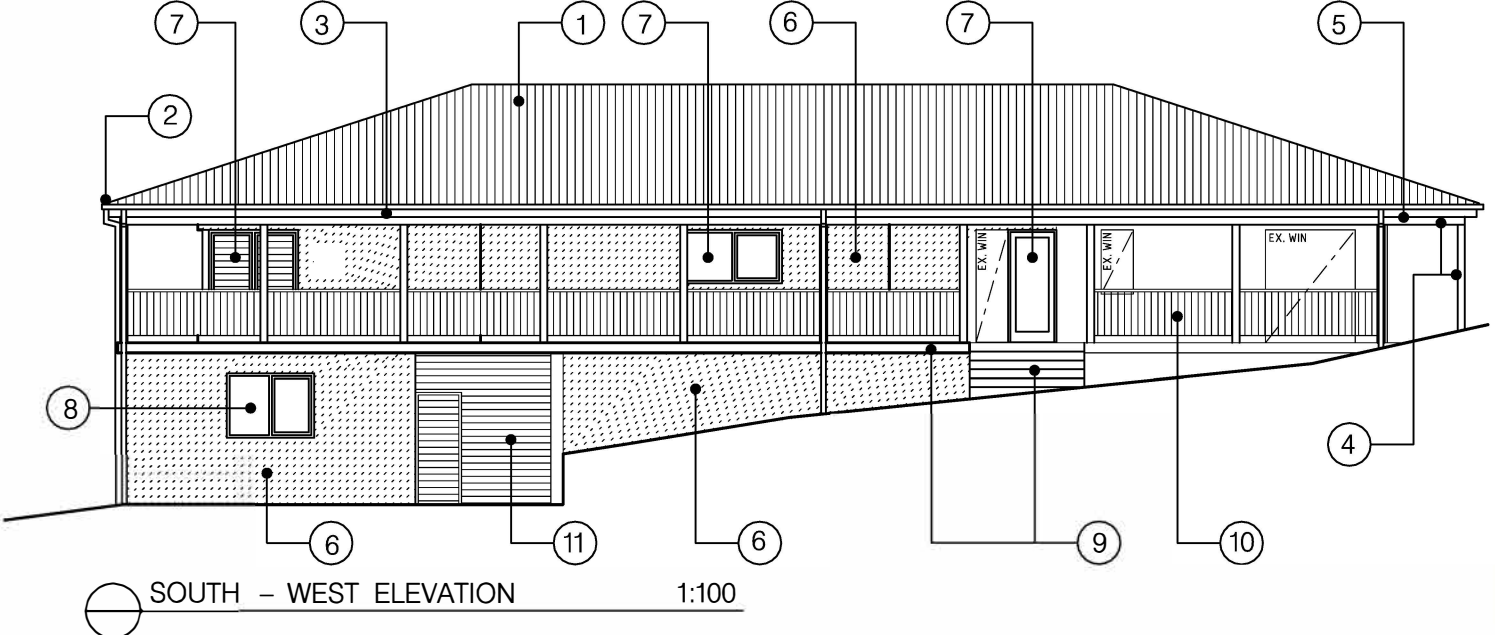


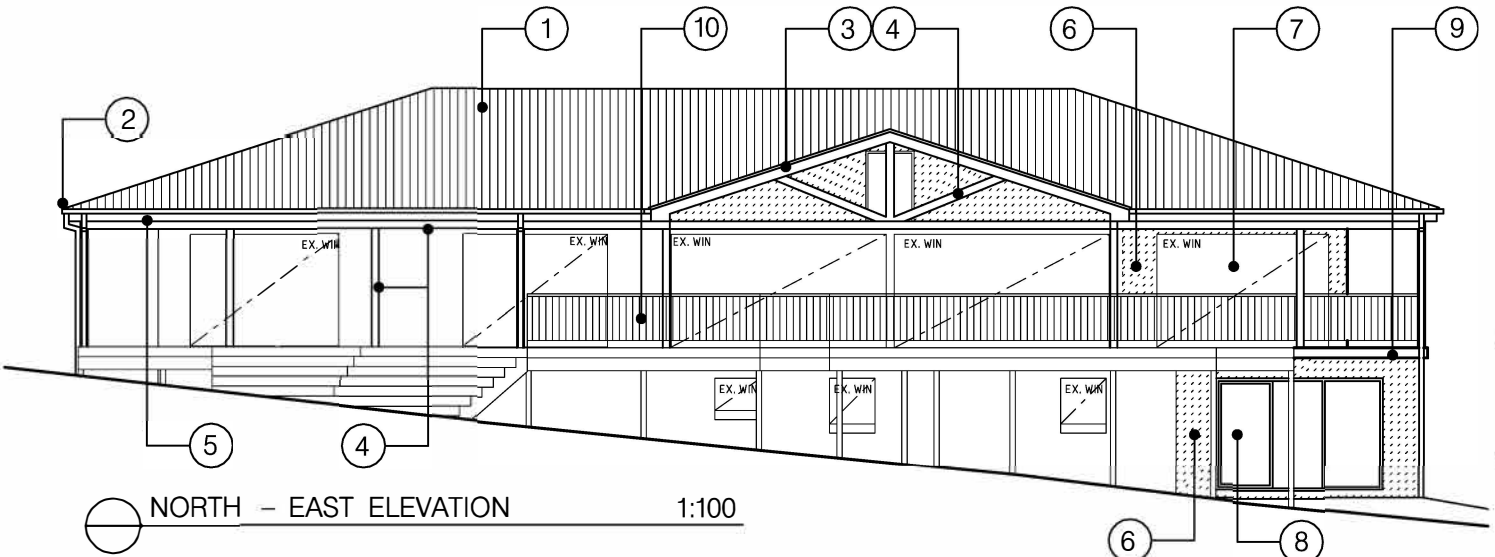

1. ROOF SHEETING
MATERIAL : COLORBOND CUSTOM ORB CORRUGATED
COLOUR : SHALE GREY
2. GUTTERS & DOWNPIPES
MATERIAL : COLOURBOND STEEL "QUAD" GUTTER, PVC DOWNPIPES
COLOUR: BASALT
- 3.FACIAS & BARGE BOARDS
MATERIAL : COLOURBOND STEEL
COLOUR: BASALT
4. POSTS & TRIMWORK
MATERIAL : TIMBER
COLOUR: BASALT
- 5.EAVES & SOFFITS
MATERIAL : FIBRE CEMENT
COLOUR: WHITE
6. WALLS
MATERIAL : CEMENT RENDER
COLOUR: "HAILSTORM" - PORTERS PAINTS
7. GROUND FLOOR WINDOWS & DOORS
MATERIAL : TIMBER
COLOUR: BASALT
8. LOWER GROUND FLOOR WINDOWS & DOORS
MATERIAL : ALUMINIUM
COLOUR: BASALT
9. FLOORING
MATERIAL : PORCELAIN TILE
COLOUR: GREY CONCRETE
10. BALUSTRADES
MATERIAL : TIMBER TOP & BOTTOM RAIL
COLOUR: NATURAL TIMBER
BALUSTERS - STEEL
COLOUR: BASALT
11. SCREENS
MATERIAL : STEEL
COLOUR: BASALT