
LEGEND NEW STORMWATER LINE @ 1% FALL o DP NEW DOWNPIPE (90mm PVC) SEDIMENT FENCE

BUSHFIRE NOTES: SITE IDENTIFIED AS BAL-29. ALL NEW WORKS TO COMPLY WITH NCC & AS 3959 - 2018

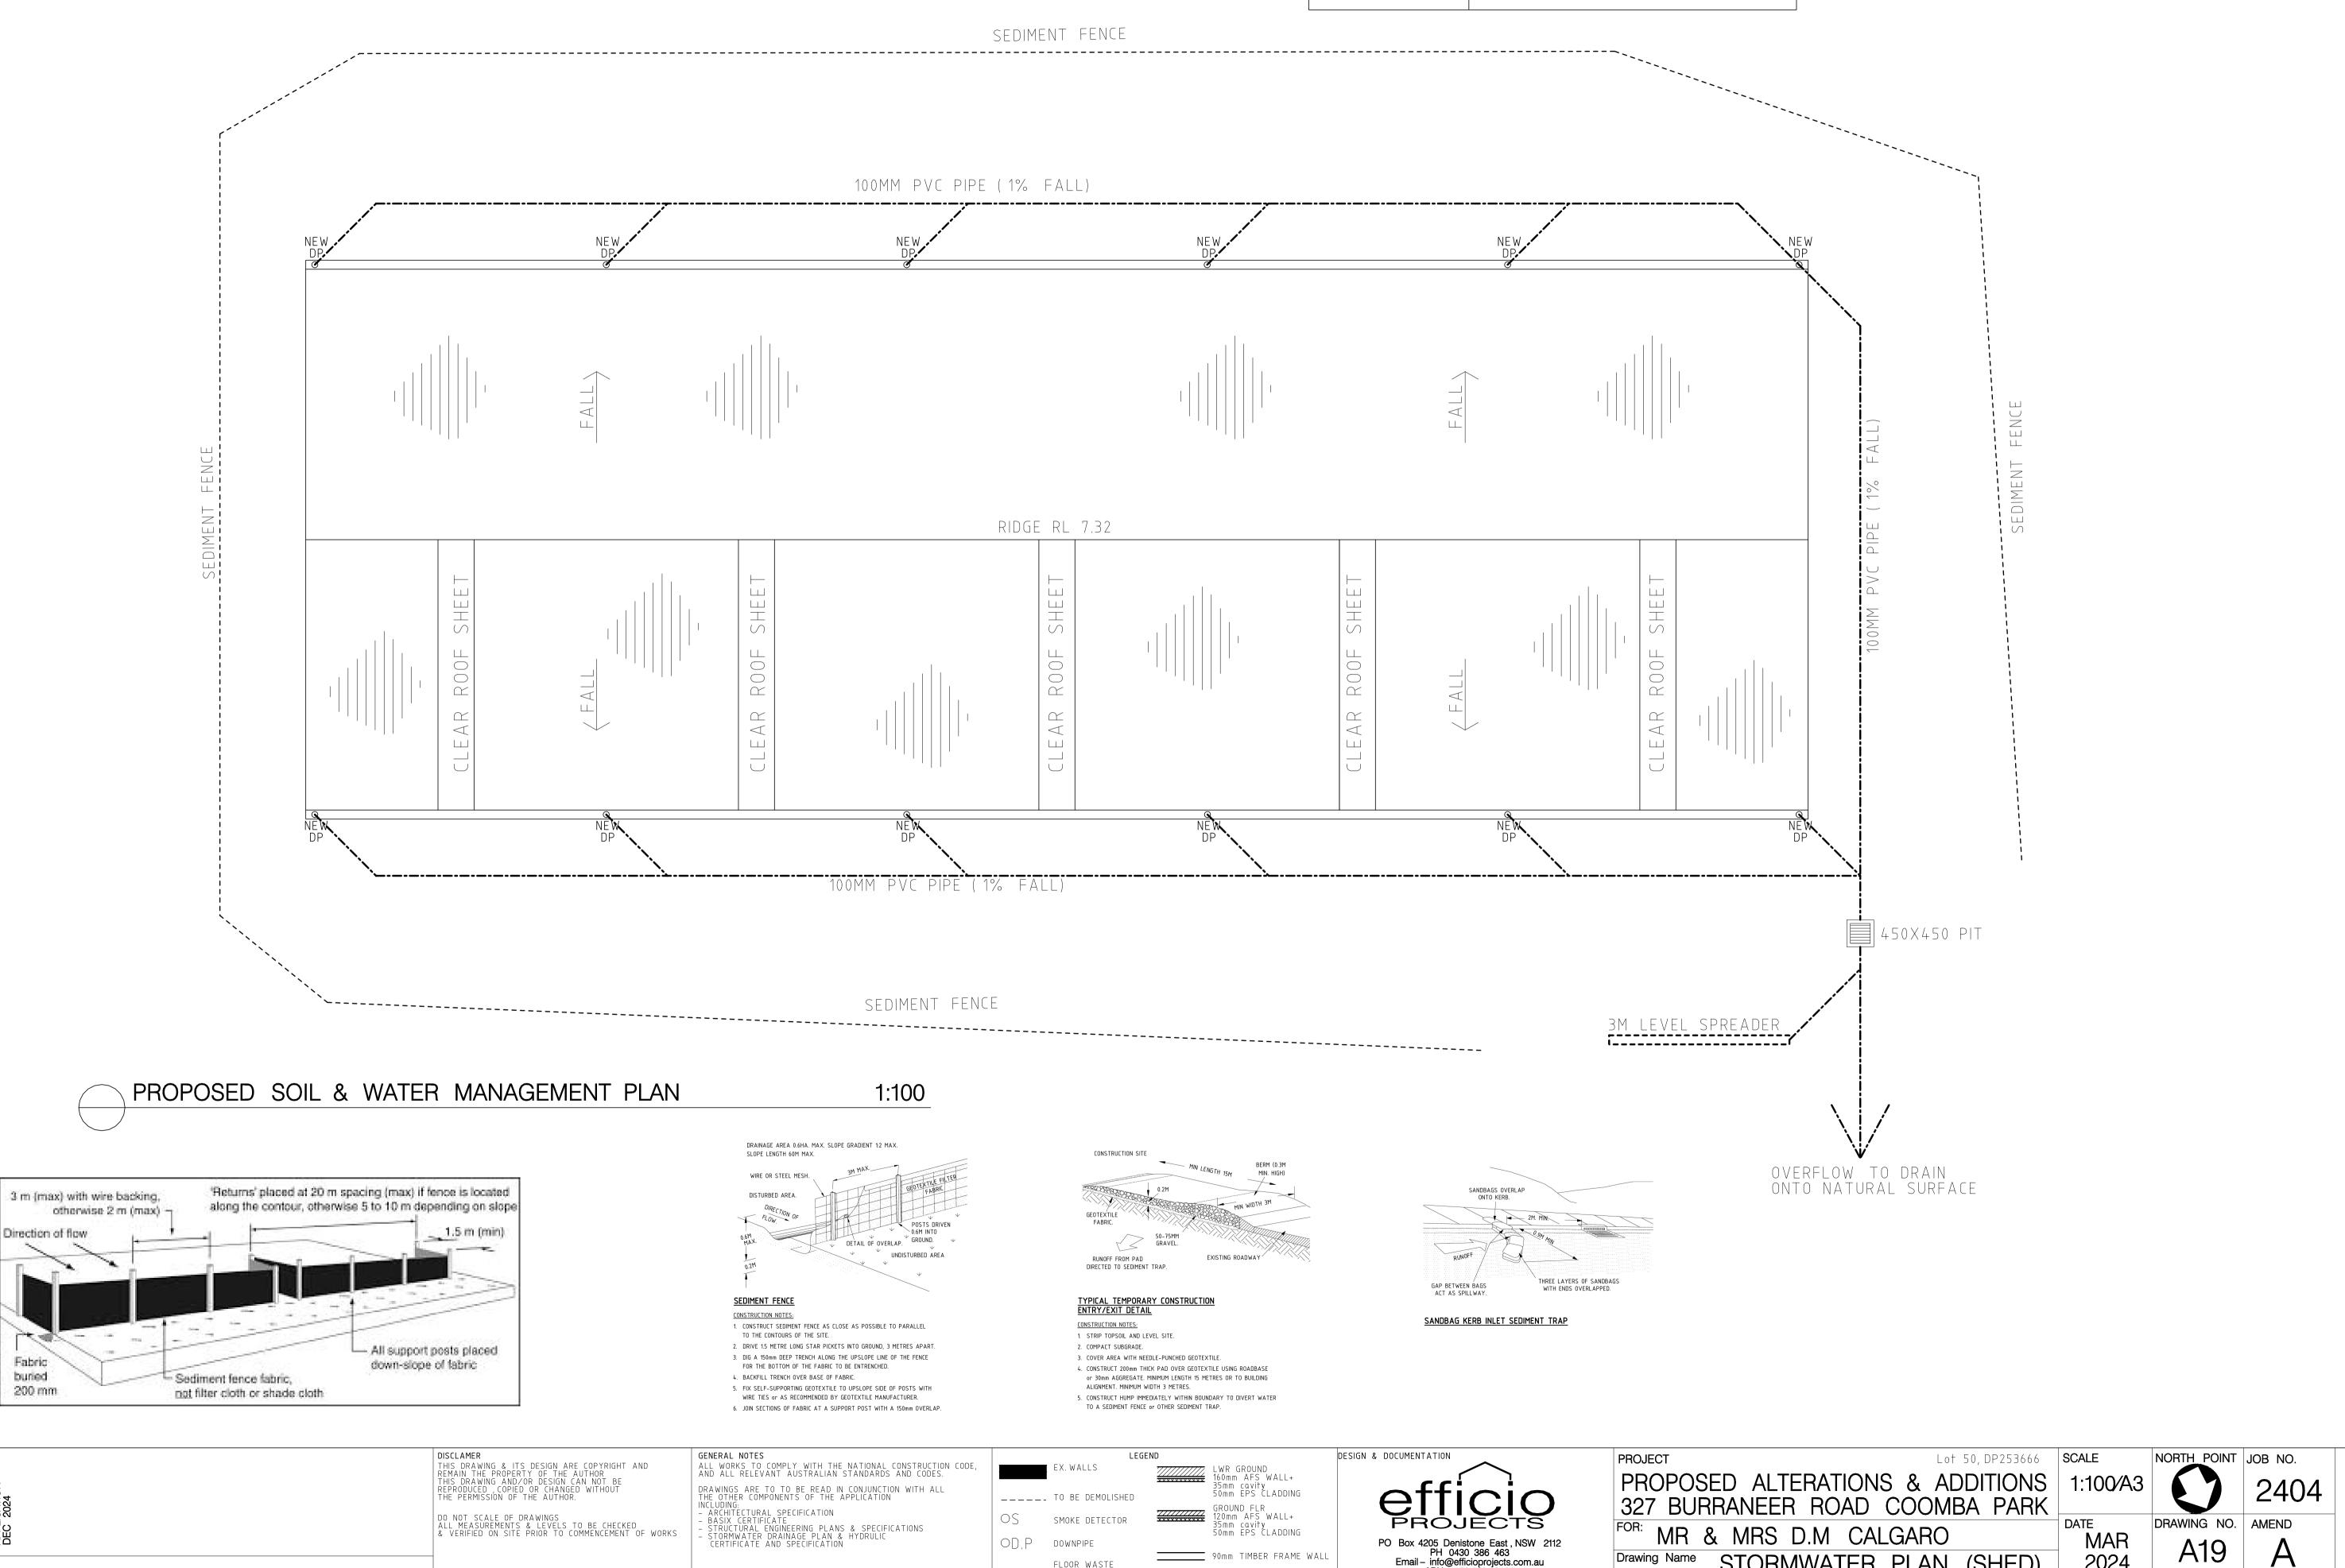

90mm TIMBER FRAME WALL

FLOOR WASTE

Drawing Name STORMWATER PLAN (SHED)

Fabrio:

buried

200 mm