


POOL FENCE & SAFETY
GATE AS PER SWIMMING
POOLS ACT 1992 &
AS1926.1-2012

SKIMMER BOX TO
BE INSTALLED AS
PER AS1926.3-
2010

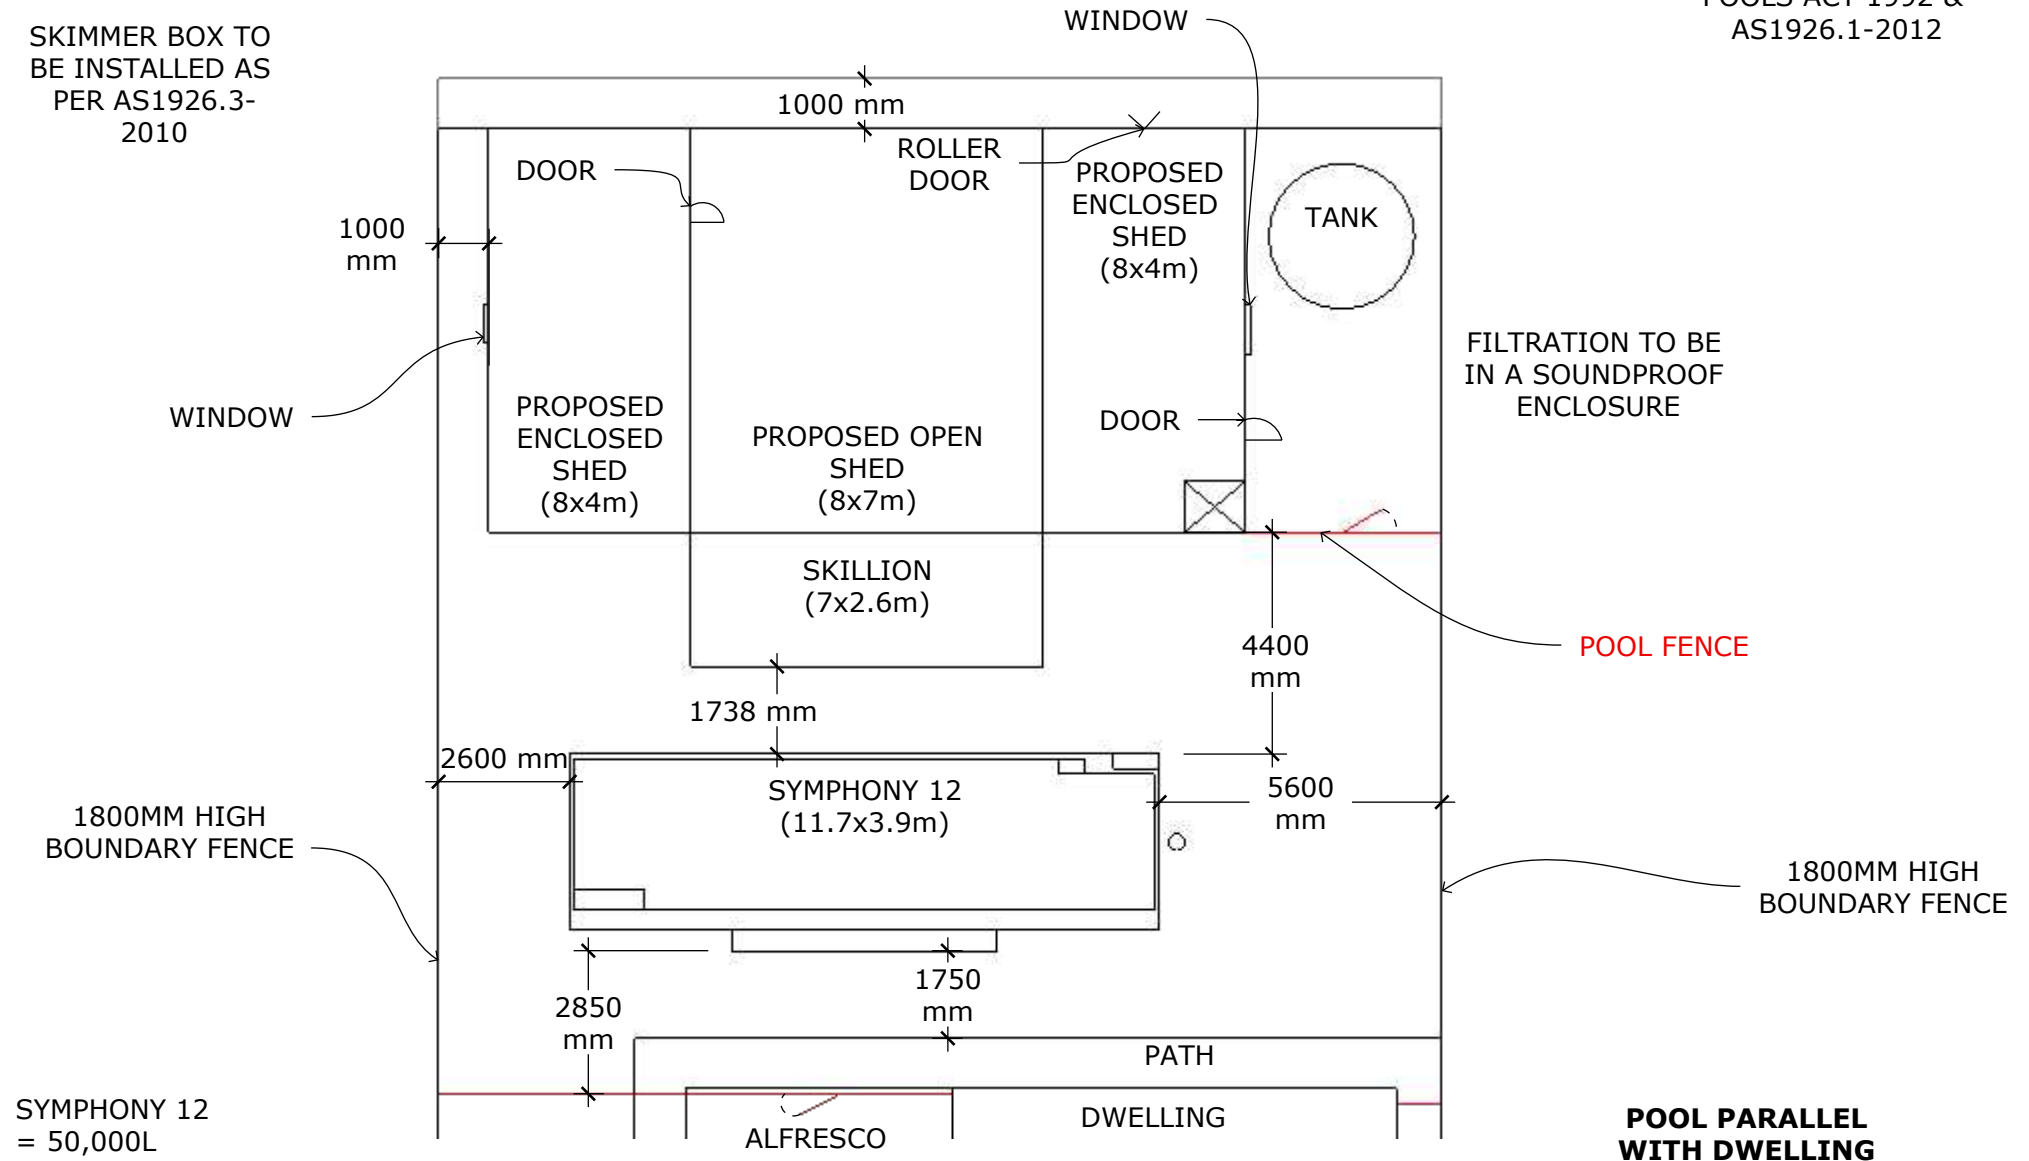

NORTH



Site Plan
1:150 A4
17/03/2025

Client
MATHEW & AMY SIMMONS
14 MURRINGO STREET
YOUNG NSW 2594

Narellan
pools

PLAN APPROVAL
CONTRACTOR
CLIENT