


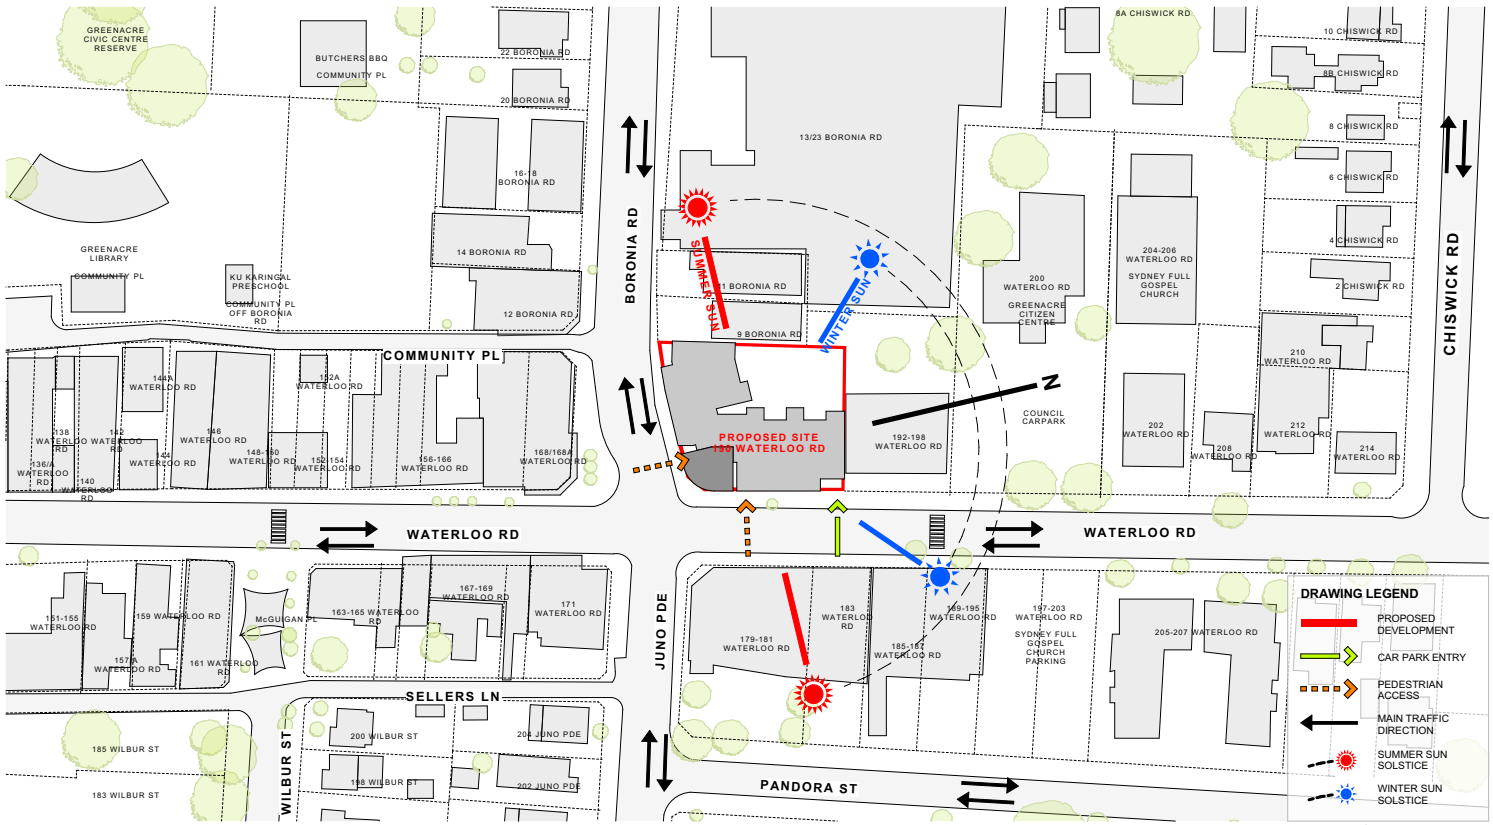


SITE PLAN
1:2000




SOUTH ELEVATION
1:200



EAST ELEVATION
1:200

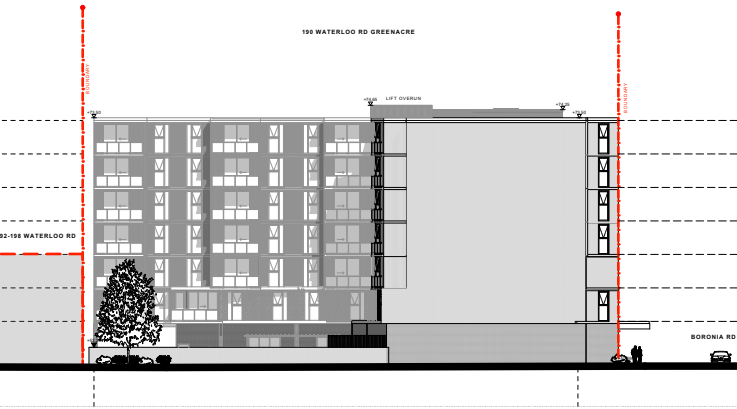

WEST ELEVATION
1:200

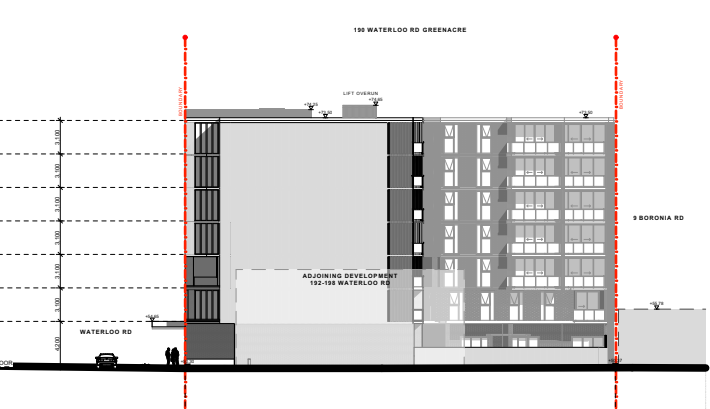

NORTH ELEVATION
1:200

NOTIFICATION PLAN

ARCHITECT
GHAZI AL ALI
ARCHITECT
NSW reg. no. 7542
T. +612 9744 7035 | E. office@ghazia.com
ABN: 67167131648
21/47-55 JOHN ST.
LEICHDARDT NSW 2040

PROJECT
190 WATERLOO RD, GREENACRE
CLIENT
MOHAMMED DAHAR
SCALE
1:700, 1:2000
DATE
DRAWN
FA
PROJECT ARCHITECT
MO
PROJECT DIRECTOR
GA