


LANDSCAPE MAINTENANCE SCHEDULE

Task	MONTH	JAN	FEB	MAR	APR	MAY	JUNE	JULY	AUG	SEPT	OCT	NOV	DEC
CARE OF PLANTS													
Monitoring													
Pruning (if needed)													
Deadhead plants													
Fertilization													
Cut back perennials & grasses													
Watering - as needed													
PLANTING BEDS													
Edging													
Weeding - as needed													
Mulching													
Soil testing													
Leaf Removal (if needed)													
PEST MANAGEMENT													
Monitoring													
LAWNS													
Fertilize/Lime													
Seeding													
WINTER CLEAN UP													
SNOW REMOVAL PLAN													

2. Minimum soil standards for plant sizes are provided in accordance with the Table below.

Tree Size	Height	Spread	Min Soil Area	Min soil depth
Large trees	>12m	>8m	10 x 10m	1200mm
Medium trees	8-12m	4-8m	6 x 6m	1000mm
Small trees	5-8m	<4m	3.5 x 3.5m	800mm
Shrubs	-	-	n/a	500-600mm
Groundcover	-	-	n/a	300-450mm
Turf	-	-	n/a	200mm

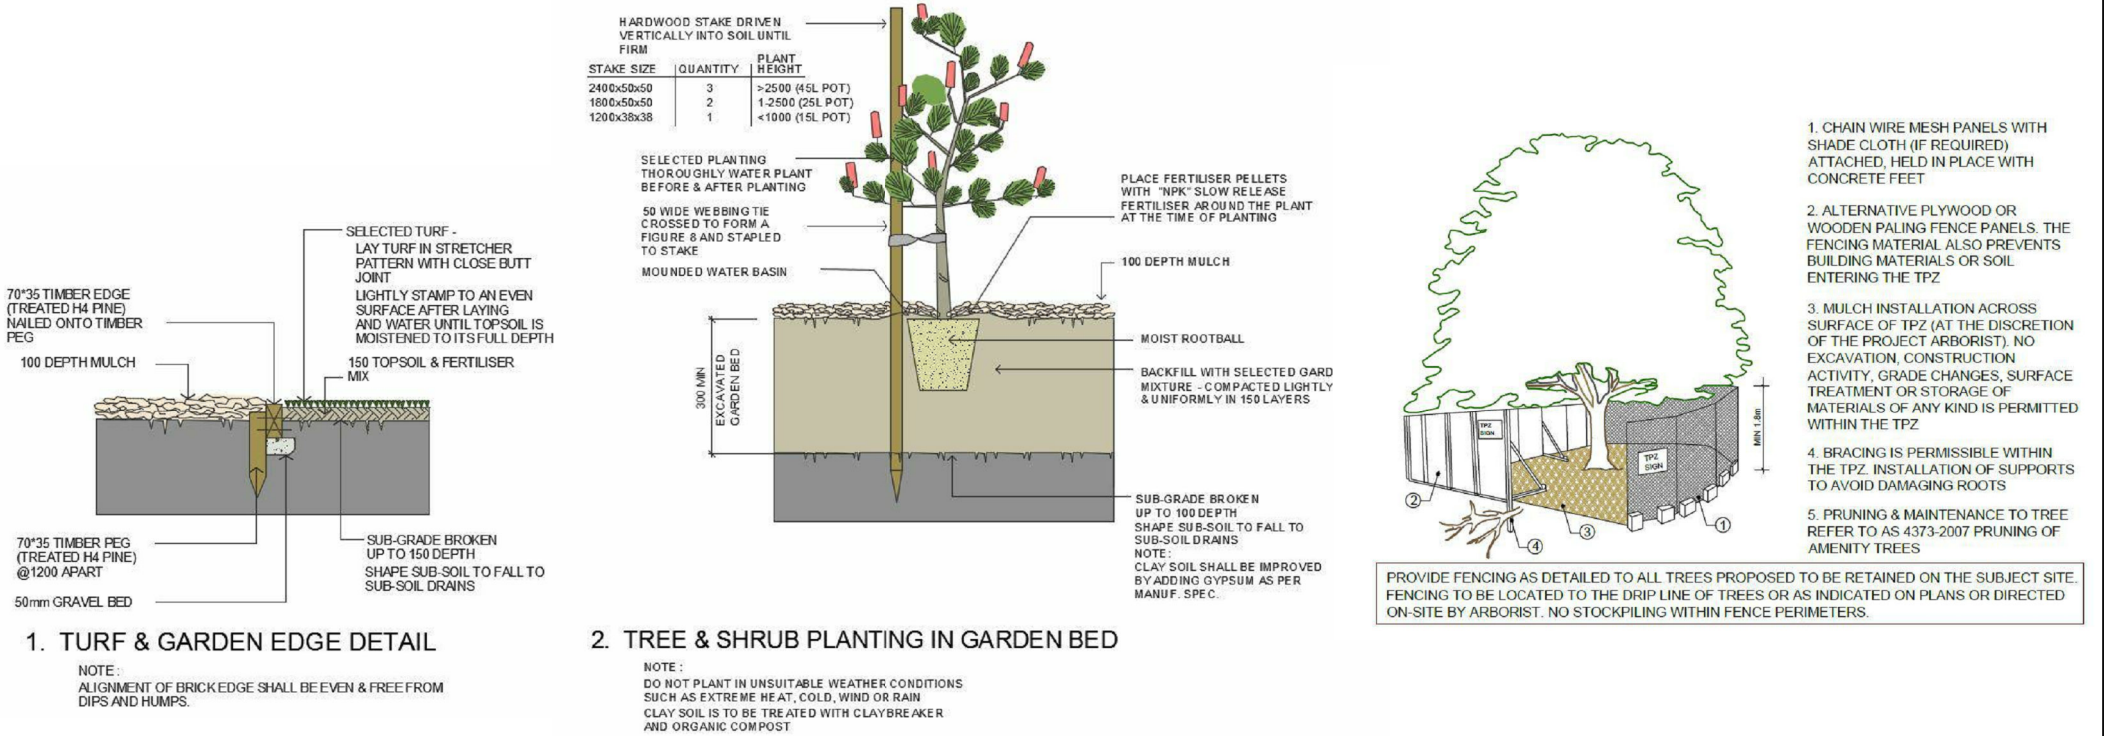

COPYRIGHT
All rights reserved.
These drawings, plans and specifications and the copyright are the property of Nemco Design and must not be used, reproduced or copied wholly or in part without the written permission of Nemco Design.

NEMCO DESIGN
PTY LTD

ADDRESS:
SUITE 4, LEVEL 1,
402-410 CHAPEL RD, BANKSTOWN,
NSW 2200
P: 9709 5555 M: 9422 606 228
E: abraham@nemcodesign.com.au

STRUCTURAL ENGINEERING
& ARCHITECTURAL DESIGN

PROPOSED TWO STOREY DWELLING WITH POOL
9 QUEENSBURY ROAD, PADSTOW HEIGHTS
Lot A, DP 409706

LANDSCAPING PLAN

JOB NUMBER: 24554	DWG NUMBER: A01.04	ORIGINAL SIZE: A3
DESIGNED BY: A.N.	DATE: 15.11.2024	
DRAWN BY: A.N.	SCALE: AS SHOWN	