


NOTE:

PROVIDE TEMPORARY CONSTRUCTION FENCING INCLUDING A 3000mm WIDE ACCESS GATE TO FRONT AND SIDE BOUNDARIES AS REQUIRED

NOTE: ALL SEDIMENT CONTROL AND SITE PREPARATION MEASURE TO COMPLY WITH RELEVANT AUSTRALIAN STANDARDS AND COUNCIL'S DEVELOPMENT ET CONTROL PLAN (DCP) REQUIREMENTS AS HIGHLIGHTED IN DA CONSENT CONDITION NO. 05. BUILDERS TO CHECK AND CONFIRM ON SITE PRIOR TO ANY COMMENCEMENT OF WORKS.



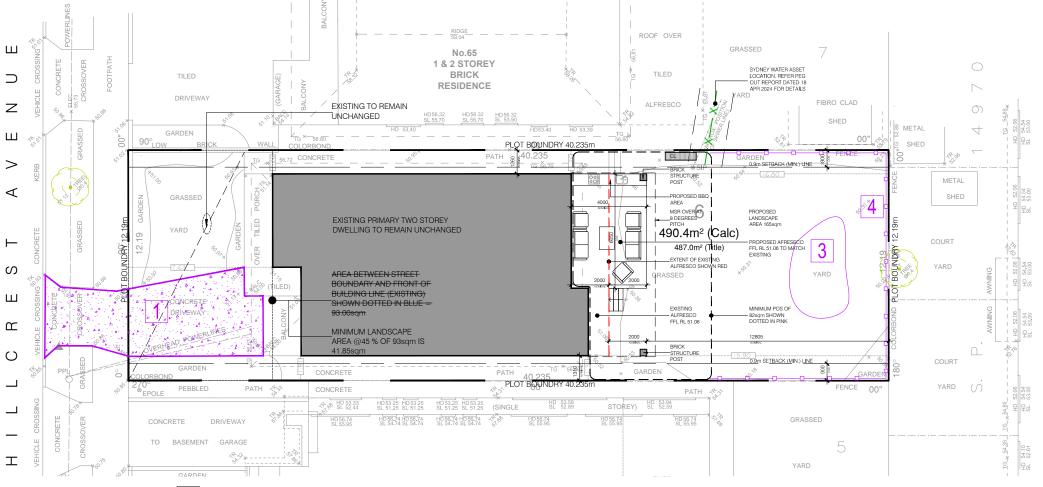

ST/AK

1 PROPOSED PLAN - SEDIMENT CONTROL
SCALE 1:200

DEVELOPMENT APPLICATION (DA) & CONSULTANTS COORDINATION

15.04.24 1:200 @ A3



^ ₁		
\checkmark	Address: 117 Waterloo R Tele: (02) 9758-0944 Fax: (02) 9758 0744	oad, Greenacre, NSW, 219 Mobile: 0415 199 31 e-mail: ank@ank.com.a
I∩&k		RAM MASRI
engineering grou	CIVIL & STRUC	TURAL CONSULTANTS
	-	

	Rev:	Notes:	Date:
	Α	DA ISSUE	18.09.24
V, 2190 99 317 com.au			
Aust., CPENG TS			

:	Project:
9.24	Proposed Alts & Adds
	67 Hillcrest Avenue Greenacre NSW 2190
	Client:
	A&K ENGINEERING GROUP P/L

Drawing Title:		
PROPOSED SEDIM	MENT CON	TROL
(SKETCH-03)		
Drawn by	Date:	Scale:



048/24	028	OF	Α
	15 SHE	ETS	

Dwg No.