


PROPOSED ELEVATIONS (LOT 6 DP 20262) SKETCH_03

FINISHES SCHEDULE (LOT 6 DP 20262)

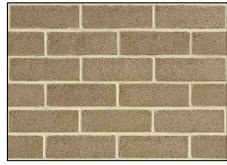

BK1
PGH PRESSED
ARCHITECTURAL
"MEGALONG
VALLEY GREY"
OR SIMILAR




GD1
LOUVERED
DOOR
"SURFMIST"
OR SIMILAR



R2
DULUX
"SURFMIST"
OR SIMILAR




F1
COLOURBOND
"PAPAERBARK"
OR SIMILAR

 

R1
DULUX 'WHITE
ON WHITE' OR
SIMILAR



MSR
COLOURBOND
"IRONSTONE"
OR SIMILAR

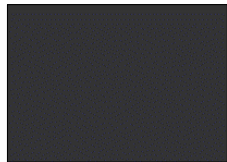

WINDOWS
PAINT - DULUX
"MONUMENT"
OR SIMILAR



CD2
FEATURE
STONE
CLAD OR
SIMILAR



GD2
LOUVERED
DOOR
"SURFMIST"
OR SIMILAR




ML
METAL
LOUVERS &
PRIVACY
SCREEN
COLOR
"MONUMENT"
OR SIMILAR



BK2
PGH
"PEWTER"
OR SIMILAR



CD1
JAMES
HARDY
"AXON"
"MONUMENT"
OR SIMILAR

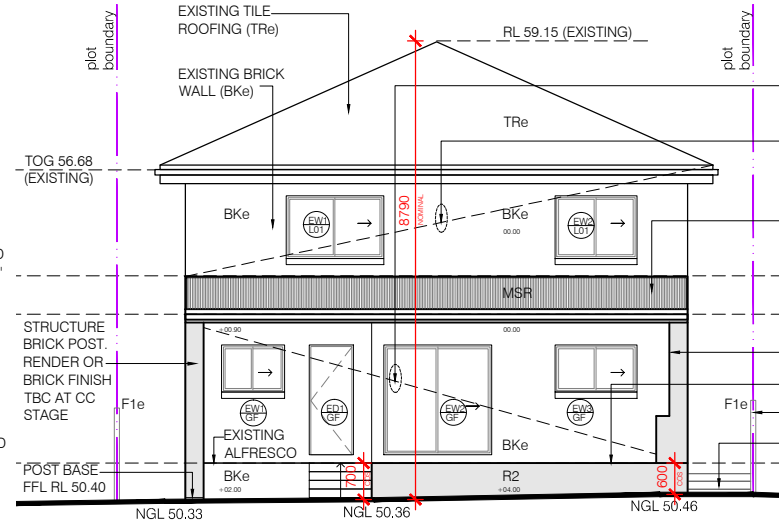

1 ELEVATION - EAST (REAR)
SCALE 1: 100

CODES:

BKx FACE BRICK. COLOUR TBC
TR TILED ROOF. COLOUR TBC
Rx RENDER. COLOUR TBC
CDx CLAD FINISH. COLOUR TBC
HWU HOT WATER UNIT
RWT RAIN WATER TANK
AC AIR CONDITIONING UNIT
GD GARAGE DOOR. COLOUR TBC

BAL1 BALUSTRADE TYPE-1
BAL2 BALUSTRADE TYPE-2
BAL3 BALUSTRADE TYPE-3
ML METAL SUN LOUVERS & PS
PR PARAPET METALLIC FINISH
F1 BOUNDARY FENCE
RF ROOF FASCIA

GL GROUND FLOOR
LEVEL-01
CL FINISHED CEILING LEVEL
FFL FINISHED FLOOR LEVEL
RL ROOF RIDGE LEVEL
NGL NATURAL GROUND LEVEL
FGL FINISHED GROUND LEVEL

NOMINAL REFERENCE ONLY
(APPROXIMATE)
DIMENSIONS FOR
COUNCIL'S BETTER
UNDERSTANDING ONLY AND
ARE NOT FOR
CONSTRUCTION

COS CONFIRM ON SITE PRIOR TO
CONSTRUCTION

REFER FINISHED SCHEDULE FOR
DETAILS

ADJUSTABLE EXTERNAL
VENETIAN BLINDS FOR
WINDOWS W07 & W08 FOR
SHADING AS PER BASIX
REQUIREMENTS.

OZSUN HV80 (WHITE) OR
SIMILAR
WWW.OZSUN.COM.AU



NOT FOR CONSTRUCTION


DEVELOPMENT APPLICATION (DA) & CONSULTANTS COORDINATION



Rev:	Notes:	Date:
A	DA ISSUE	18.09.24

Project:	Proposed Alts & Adds 67 Hillcrest Avenue Greenacre NSW 2190
Client:	A&K ENGINEERING GROUP P/L

Drawing Title:	NOTIFICATION PLAN
Drawn by:	ST/AK
Date:	15.04.24
Scale:	AS SHOWN @ A4

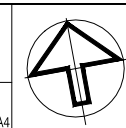

Job No.	Dwg No.	Rev.
048/24	010 OF 15 SHEETS	A