


NORTH ELEVATION

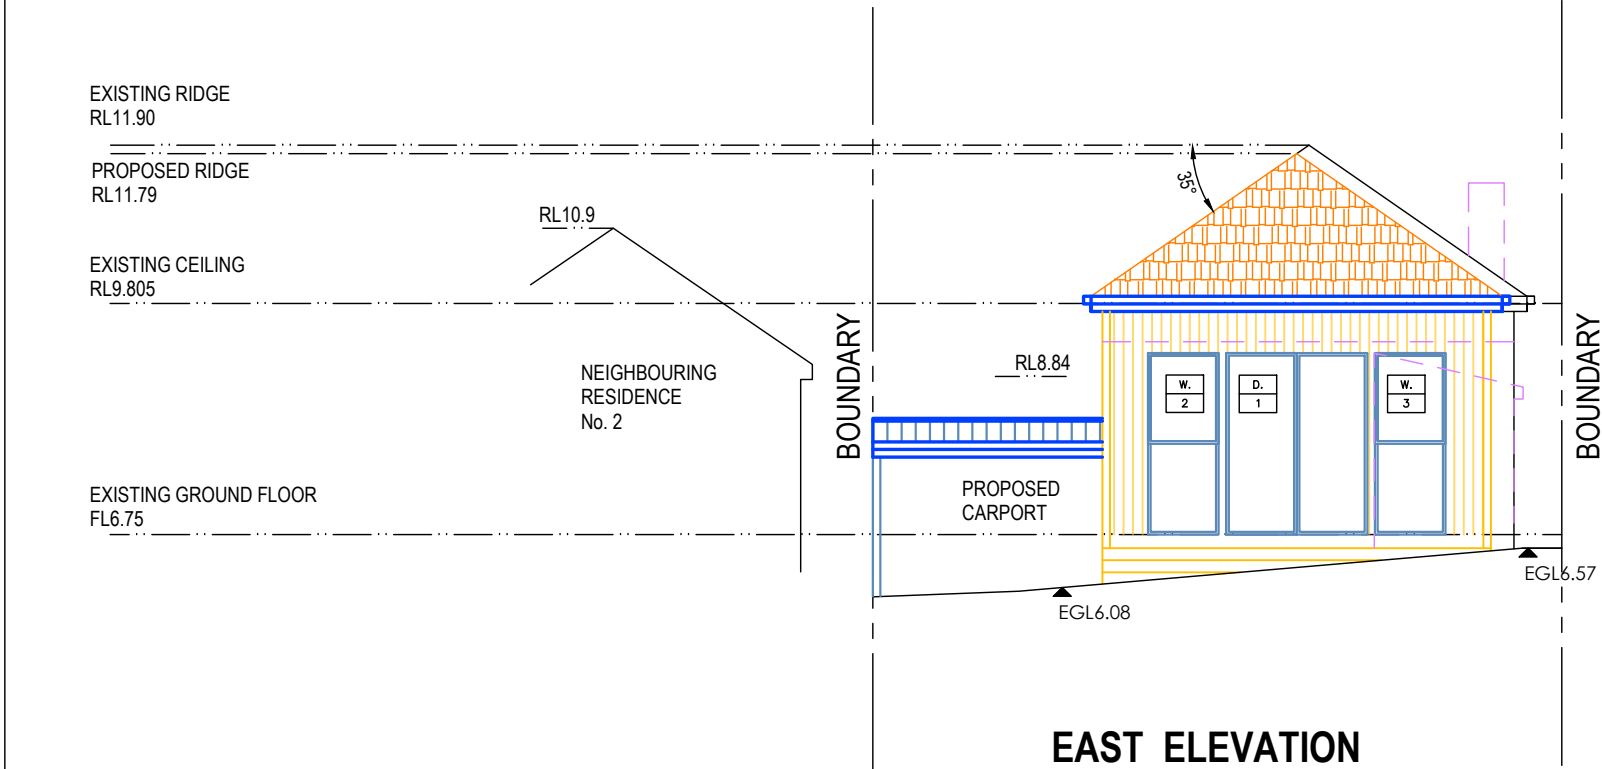

EAST ELEVATION

WINDOW SCHEDULE					
MARK	WIDTH mm	HEIGHT mm	HEAD HEIGHT	COMMENTS	ROOM LOCATION
W1.	1000	1000	2400		KITCHEN
W2.	900	2400	2400		FAMILY
W3.	900	2400	2400		FAMILY
W4.	2200	800	2400		FAMILY
W5.	2200	800	2400		FAMILY
D1.	1800	2400	2400		FAMILY
-SIZES INDICATED AS GUIDELINE ONLY, CONFIRM ALL DIMENSIONS ON SITE PRIOR TO ORDERING					