
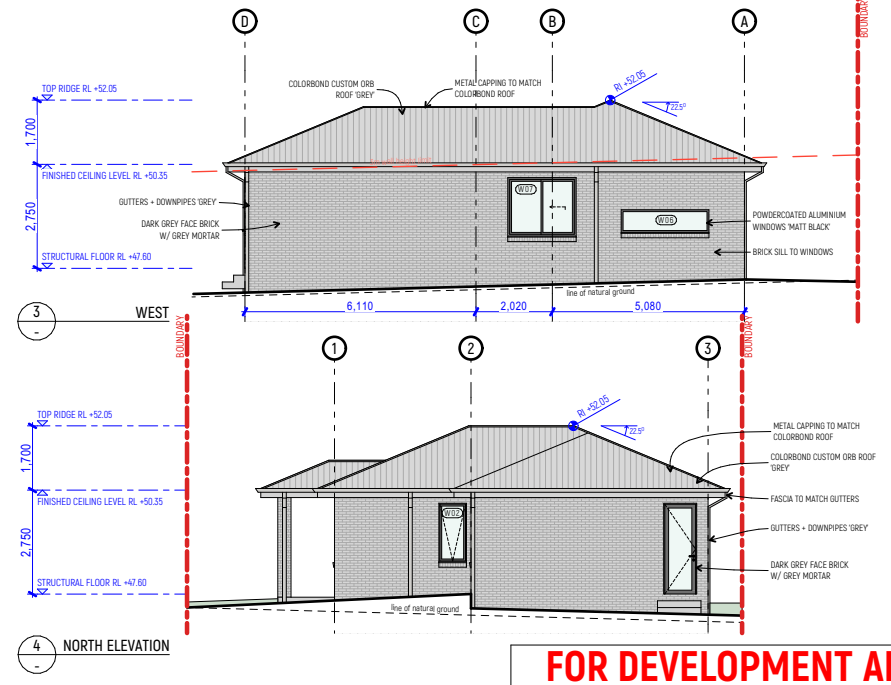
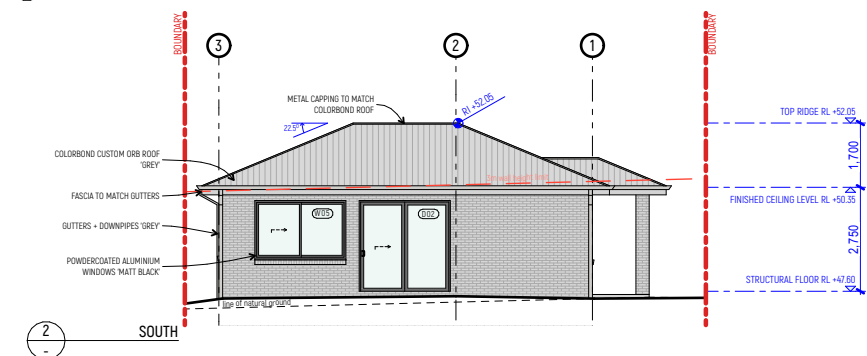
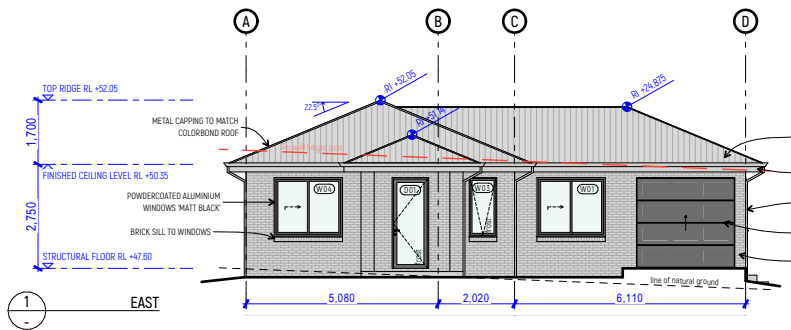


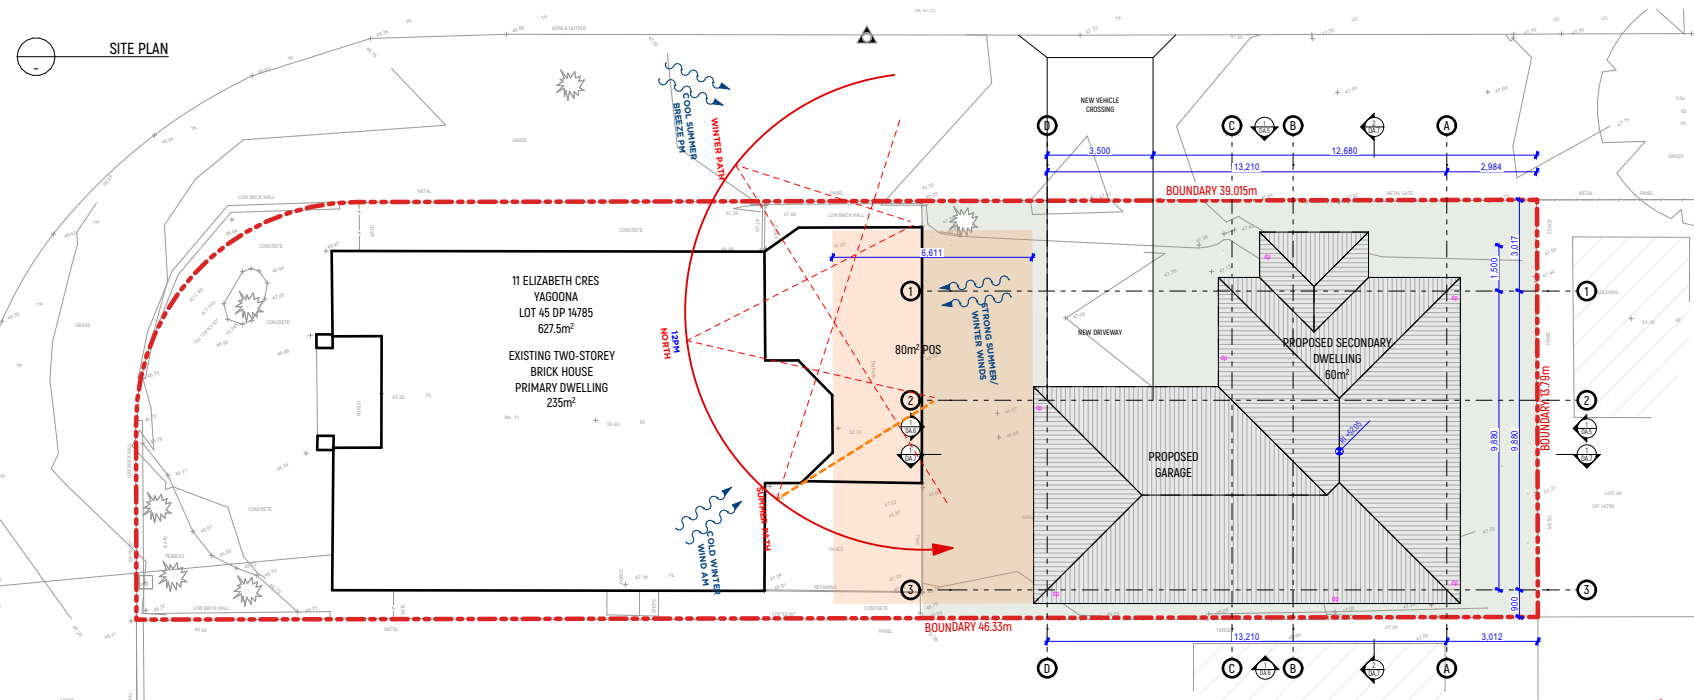

FOR DEVELOPMENT APPLICATION

gba

GEORGE BANKS
ARCHITECTURE

UT1/60 Marigold St
Revesby NSW 2212
Tel: +61 2 8080 4318
N. Arch. Gorgi Gulevski 10620



ADDRESS
11 ELIZABETH CR, YAGOONA

SCALE
1:250, 1:200@ A4

DRAWN
MK

DRAWING
SITE PLAN, EAST, SOUTH, WEST, NORTH ELEVATION

REV
A